

- © This drawing is copyright.
- 1 Do not scale this drawing.
- 2 Errors and omissions to be immediately notified to Architect.
- 3 All dimensions to be checked on site.
- 4 To be read with relevant Engineers drawings.



Licence No. CYAL50382574
 © Tailte Éireann – Surveying
 Map Series | Map Sheets
 1:2,500 | 3065-A


OS Map shown faded

Asbestos (as identified in multiple locations) to be removed and disposed of in accordance with 'Best practice guidance for handling asbestos' prior to the demolition of the existing structures on site.


Footprint of existing structures as per the topographic survey conducted by Paul Corrigan & Associates.

KEY PLAN


INDICATING POSITION OF OFFICE / ADMIN BUILDING PROPOSED FOR DEMOLITION SHOWN IN RED
 SCALE 1:1000
 NOTE: SEE CCK DRAWING FOR LOCATION IN CONTEXT

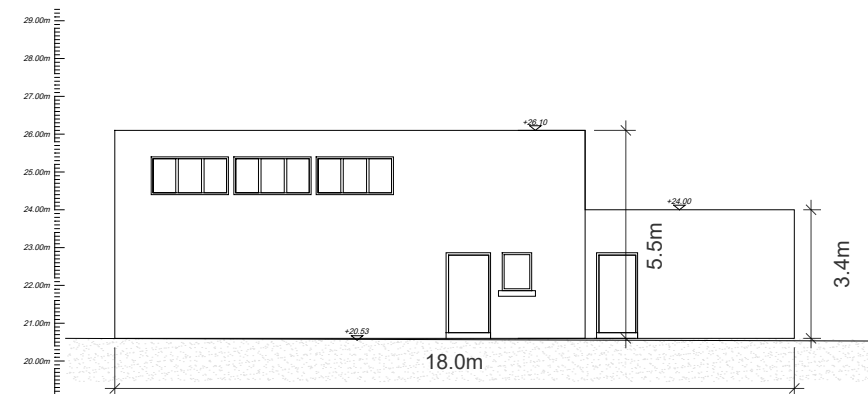


Office/Admin Building South Elevation
 SCALE 1:200

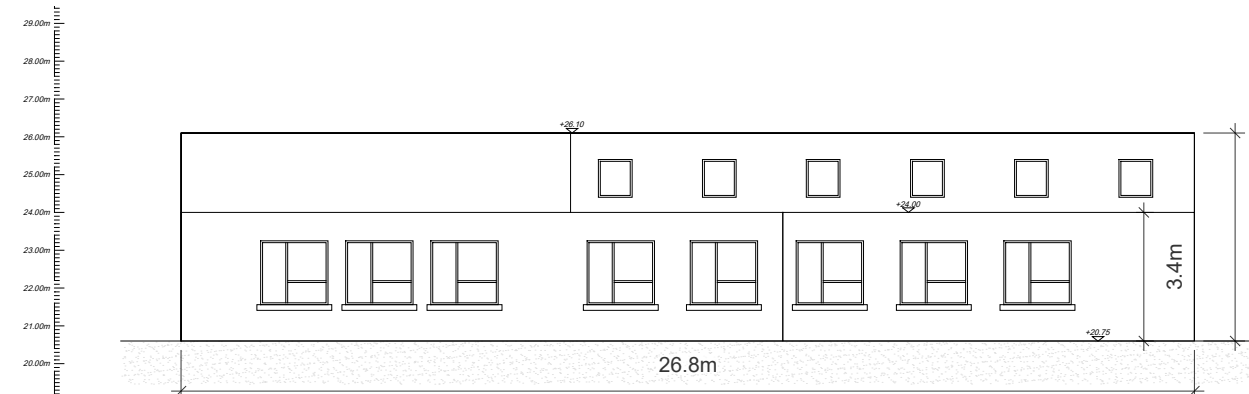

Office/Admin Building West Elevation
 SCALE 1:200

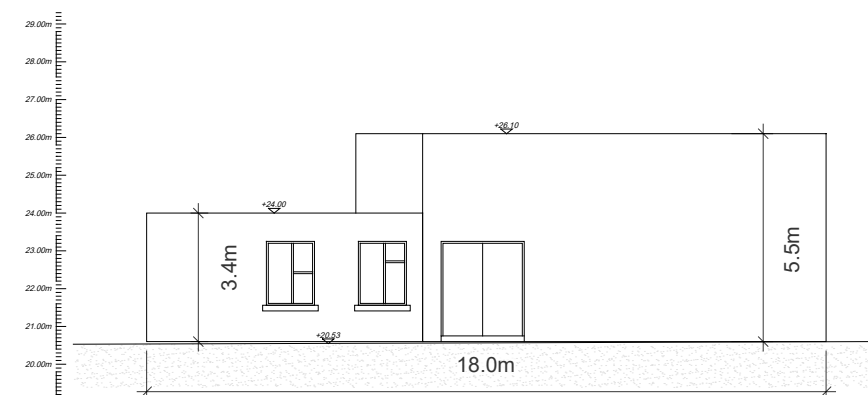

Office/Admin Building North Elevation
 SCALE 1:200

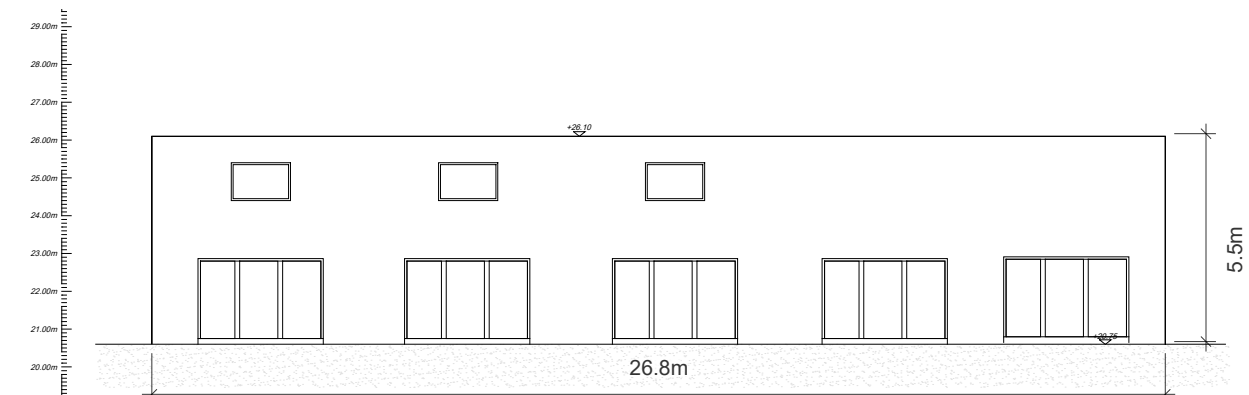

Office/Admin Building East Elevation
 SCALE 1:200

PO	Planning	Feb 2025	LD
Revision	Description	Date	Initials

Drawing Number	
KI-CCK-S1b-XX-DR-A-1012	
Subsidiary	Revision
S1b	P0

Drawing Title
 Demolition: Existing Buildings
 Elevations Sheet 1 of 7

Job	scale
Development at Former Teagasc Lands, Kinsealy, Co. Dublin.	1:200
	sheet size
	A3
	drawn
	LD
	checked
	PG

Client
 The Land Development Agency

CONROY CROWE KELLY
 ARCHITECTS & URBAN DESIGNERS
 65 MERRION SQUARE
 DUBLIN 2
 phone 01 6613990
 email info@cck.ie