



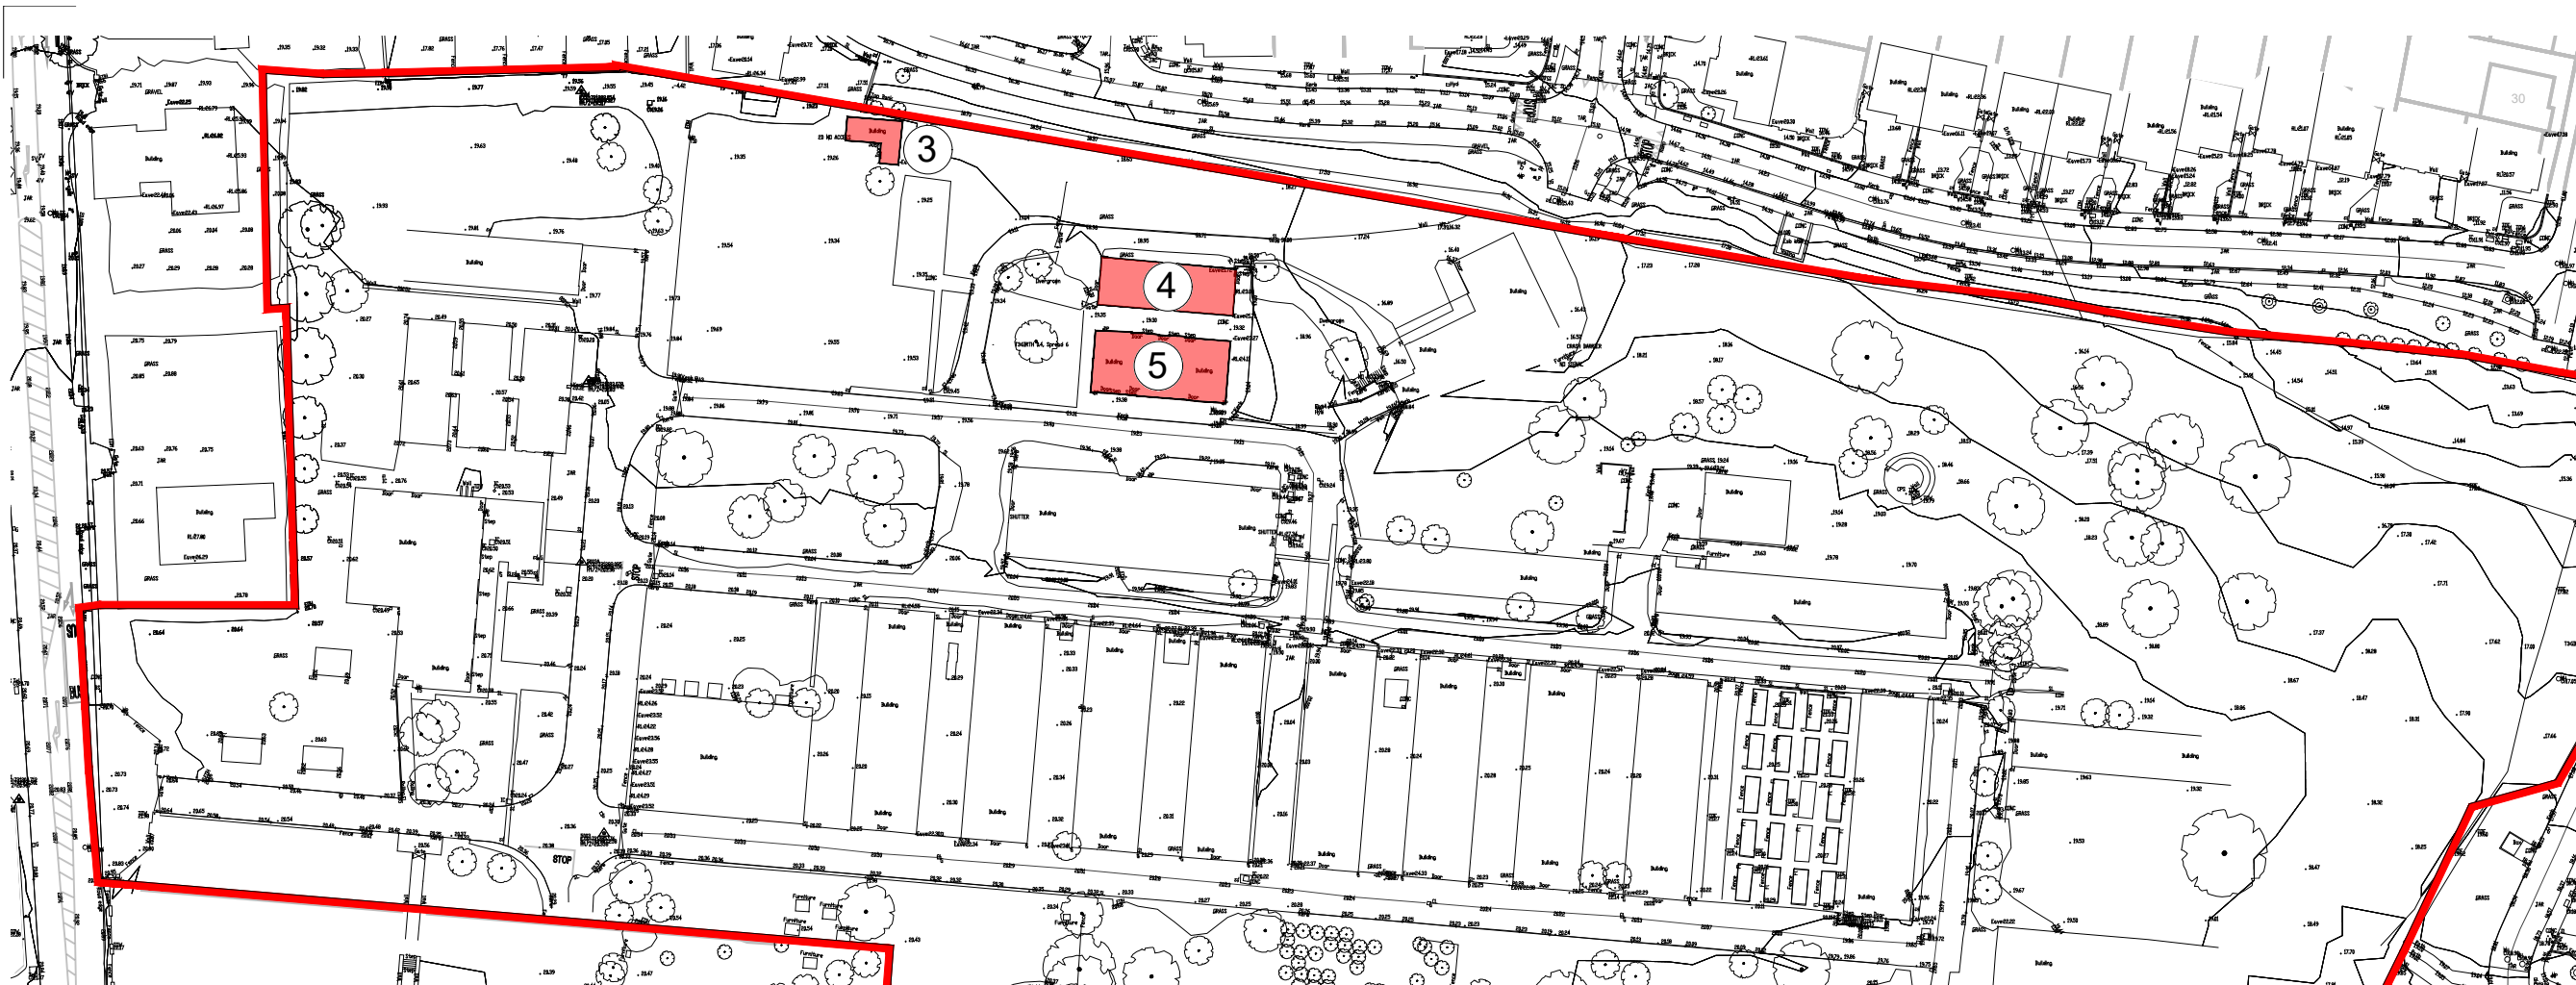

- © This drawing is copyright.
1 Do not scale this drawing.
2 Errors and omissions to be immediately notified to Architect.
3 All dimensions to be checked on site.
4 To be read with relevant Engineers drawings.

 

Licence No. CYAL50382574
© Tailte Éireann – Surveying
Map Series | Map Sheets
1:2,500 | 3065-A


OS Map shown faded

Asbestos (as identified in multiple locations) to be removed and disposed of in accordance with 'Best practice guidance for handling asbestos' prior to the demolition of the existing structures on site.

Footprint of existing structures as per the topographic survey conducted by Paul Corrigan & Associates.


KEY PLAN

INDICATING POSITION OF GREENHOUSE & OUTHOUSES
PROPOSED FOR DEMOLITION SHOWN IN RED
SCALE 1:1000
NOTE: SEE CCK DRAWING FOR LOCATION IN CONTEXT

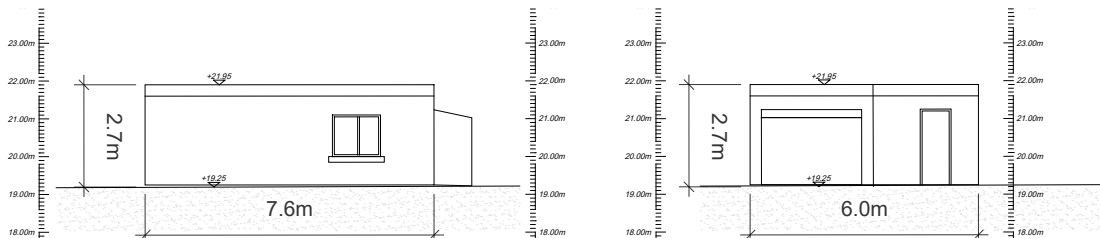


Outhouse South Elevation
SCALE 1:200

Outhouse West Elevation
SCALE 1:200

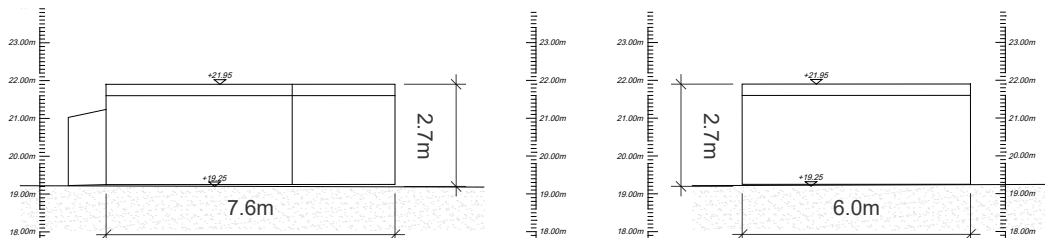


Outhouse North Elevation
SCALE 1:200

Outhouse East Elevation
SCALE 1:200

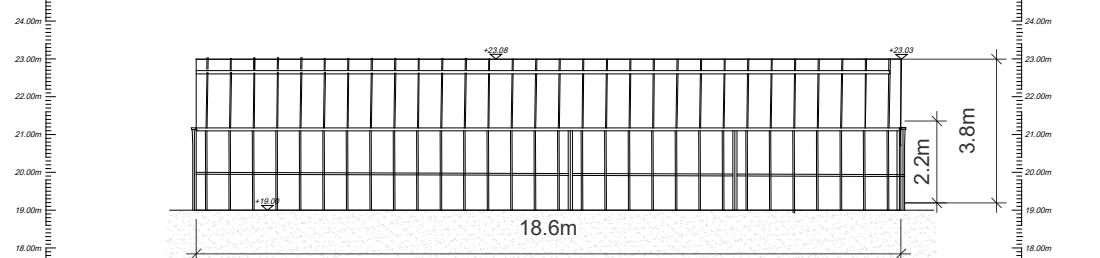


Greenhouse & Outhouse North Elevation
SCALE 1:200

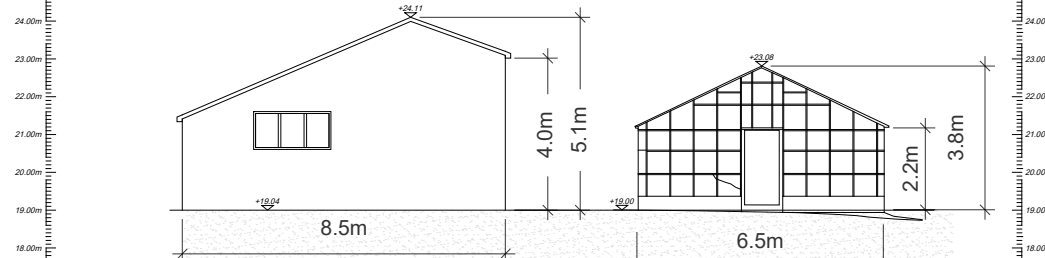

Greenhouse & Outhouse East Elevation
SCALE 1:200

Greenhouse & Outhouse West Elevation

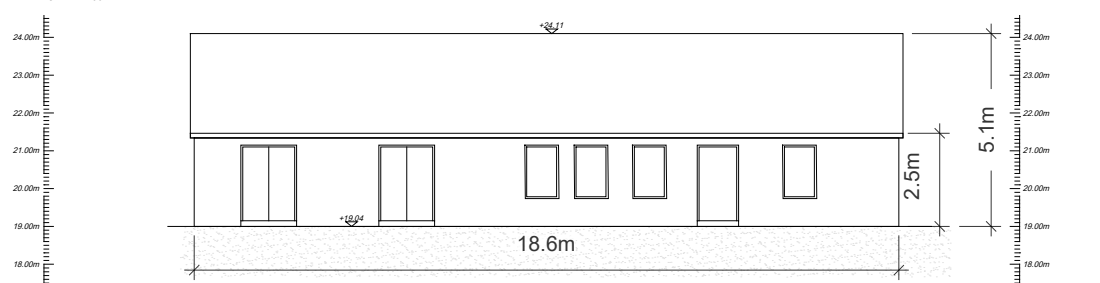

Greenhouse & Outhouse South Elevation

P0	Planning		Feb 2025		LD
Revision	Description		Date		Initial
Drawing Number					
KI-CCK-S1b-XX-DR-A-1014					
Satability S1b		Revision P0			
Drawing Title					
Demolition: Existing Buildings					
Elevations Sheet 3 of 7					
Job				scale	
Development at Former Teagasc Lands, Kinsealy, Co. Dublin.				1:200	
				sheet size	
				A3	
				drawn	
				LD	
				checked	
				PG	
Client					
The Land Development Agency					
CONROY CROWE KELLY					
ARCHITECTS & URBAN DESIGNERS					
65 MERRION SQUARE					
DUBLIN 2					
phone 01 6613990					
email info@cck.ie					