



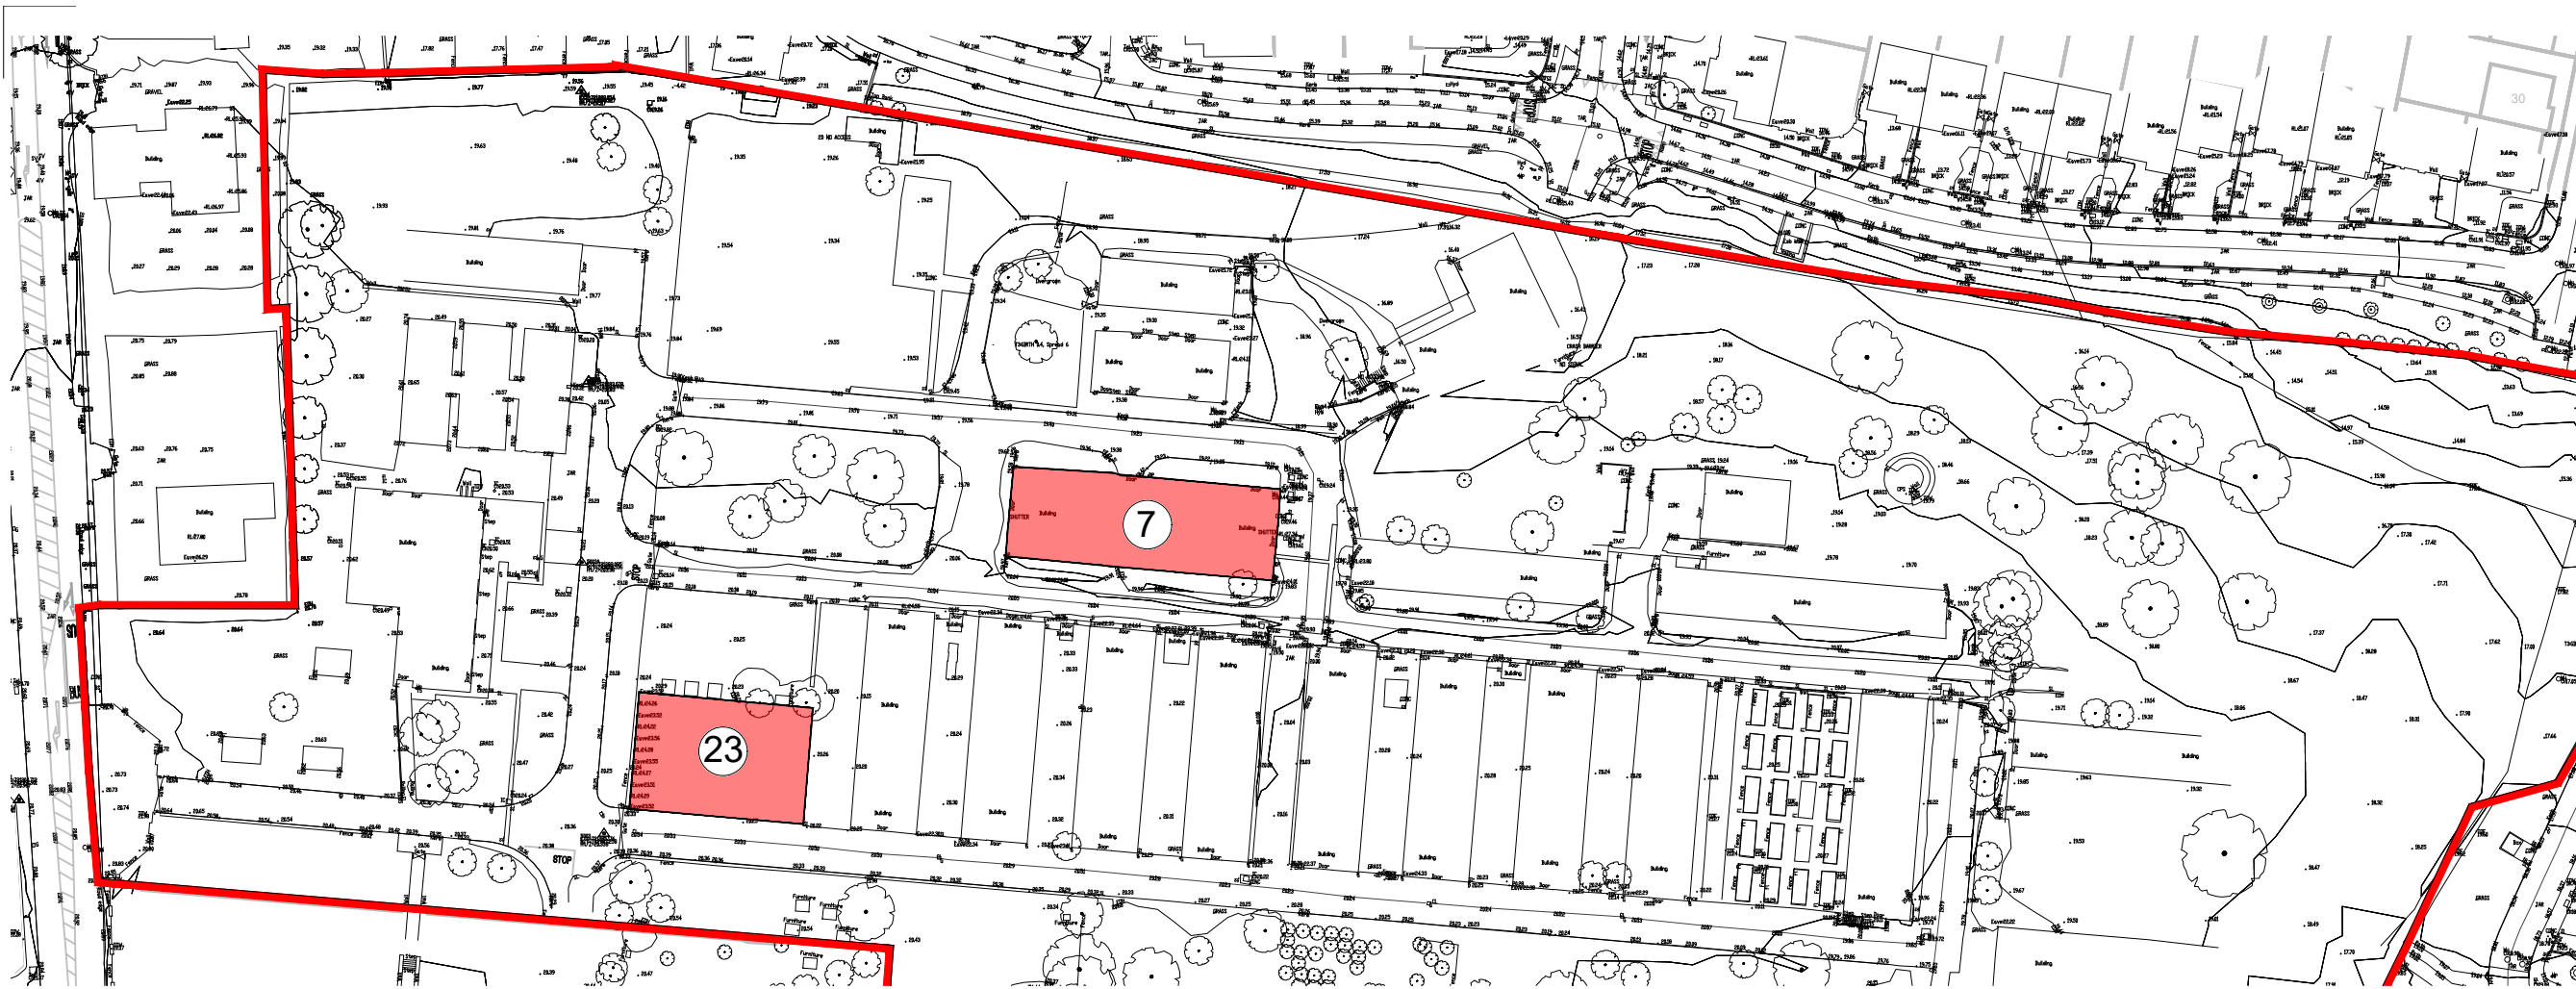


KEY PLAN


INDICATING POSITION OF GREENHOUSE & WORKSHOP/CLASSROOM
PROPOSED FOR DEMOLITION SHOWN IN RED
SCALE 1:1000
NOTE: SEE CCK DRAWING FOR LOCATION IN CONTEXT

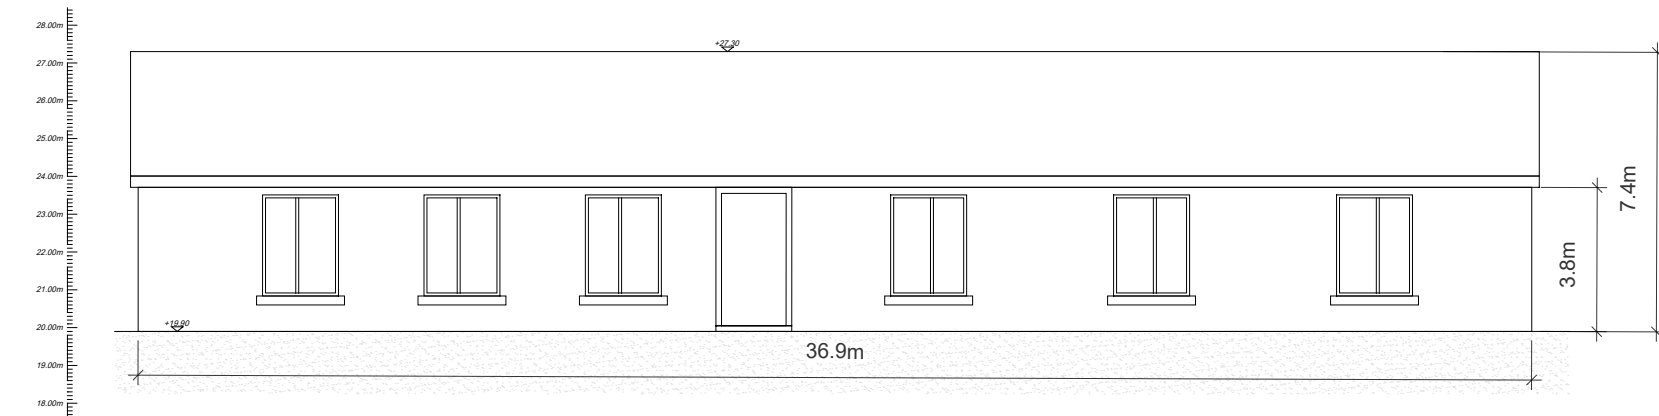


Workshop/ Classroom North/South Elevation
SCALE 1:200

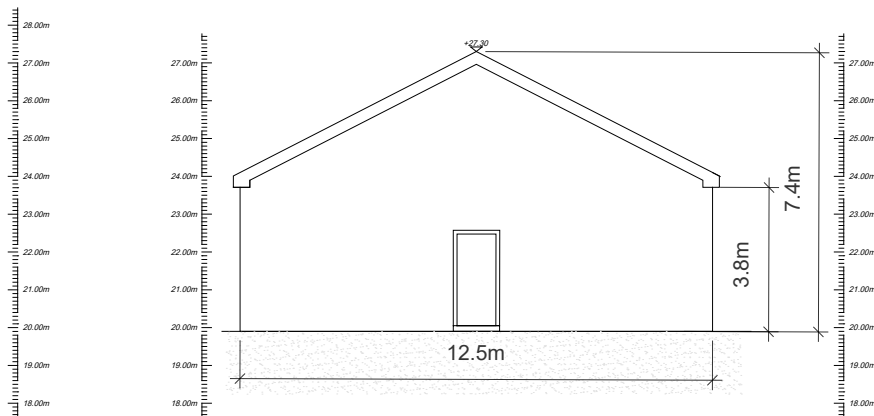

Workshop/ Classroom East/West Elevation
SCALE 1:200

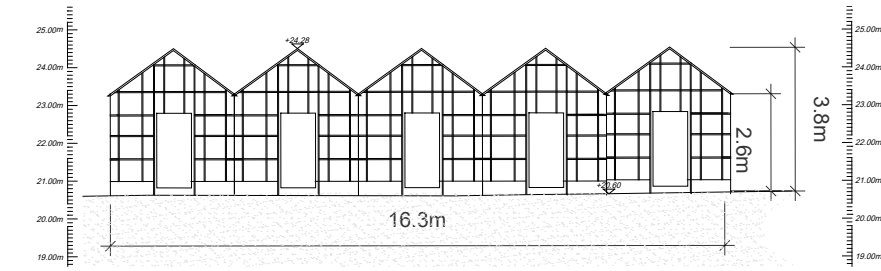


Green House North/South Elevation
SCALE 1:200

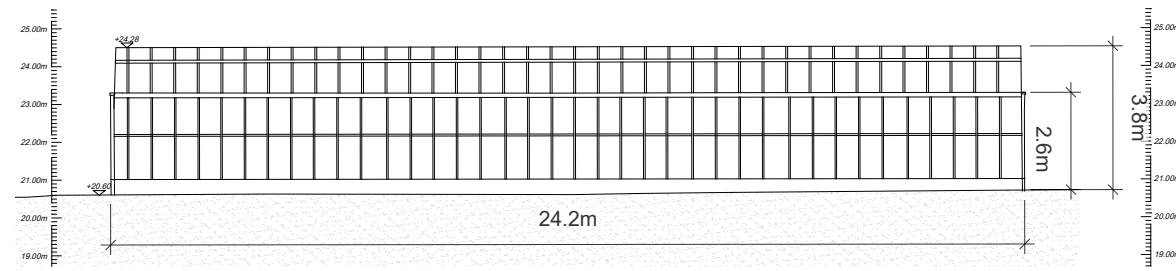

Green House East/West Elevation
SCALE 1:200

- This drawing is copyright.
- Do not scale this drawing.
- Errors and omissions to be immediately notified to Architect.
- All dimensions to be checked on site.
- To be read with relevant Engineers drawings.

 

Licence No. CYAL50382574
© Tailte Éireann – Surveying
Map Series | Map Sheets
1:2,500 | 3065-A

OS Map shown faded

Asbestos (as identified in multiple locations) to be removed and disposed of in accordance with 'Best practice guidance for handling asbestos' prior to the demolition of the existing structures on site.

Footprint of existing structures as per the topographic survey conducted by Paul Corrigan & Associates.

P0	Planning	Feb 2025	LD
Revision	Description	Date	Initials

Drawing Number	KI-CCK-S1b-XX-DR-A-1016		
Subsidiary	S1b	Revision	P0

Drawing Title

Demolition: Existing Buildings
Elevations Sheet 5 of 7

Job	scale 1:200 sheet size A3 drawn LD checked PG
Development at Former Teagasc Lands, Kinsealy, Co. Dublin.	

Client

The Land Development Agency

CONROY CROWE KELLY
ARCHITECTS & URBAN DESIGNERS

65 MERRION SQUARE
DUBLIN 2
phone 01 6613990
email info@cck.ie