



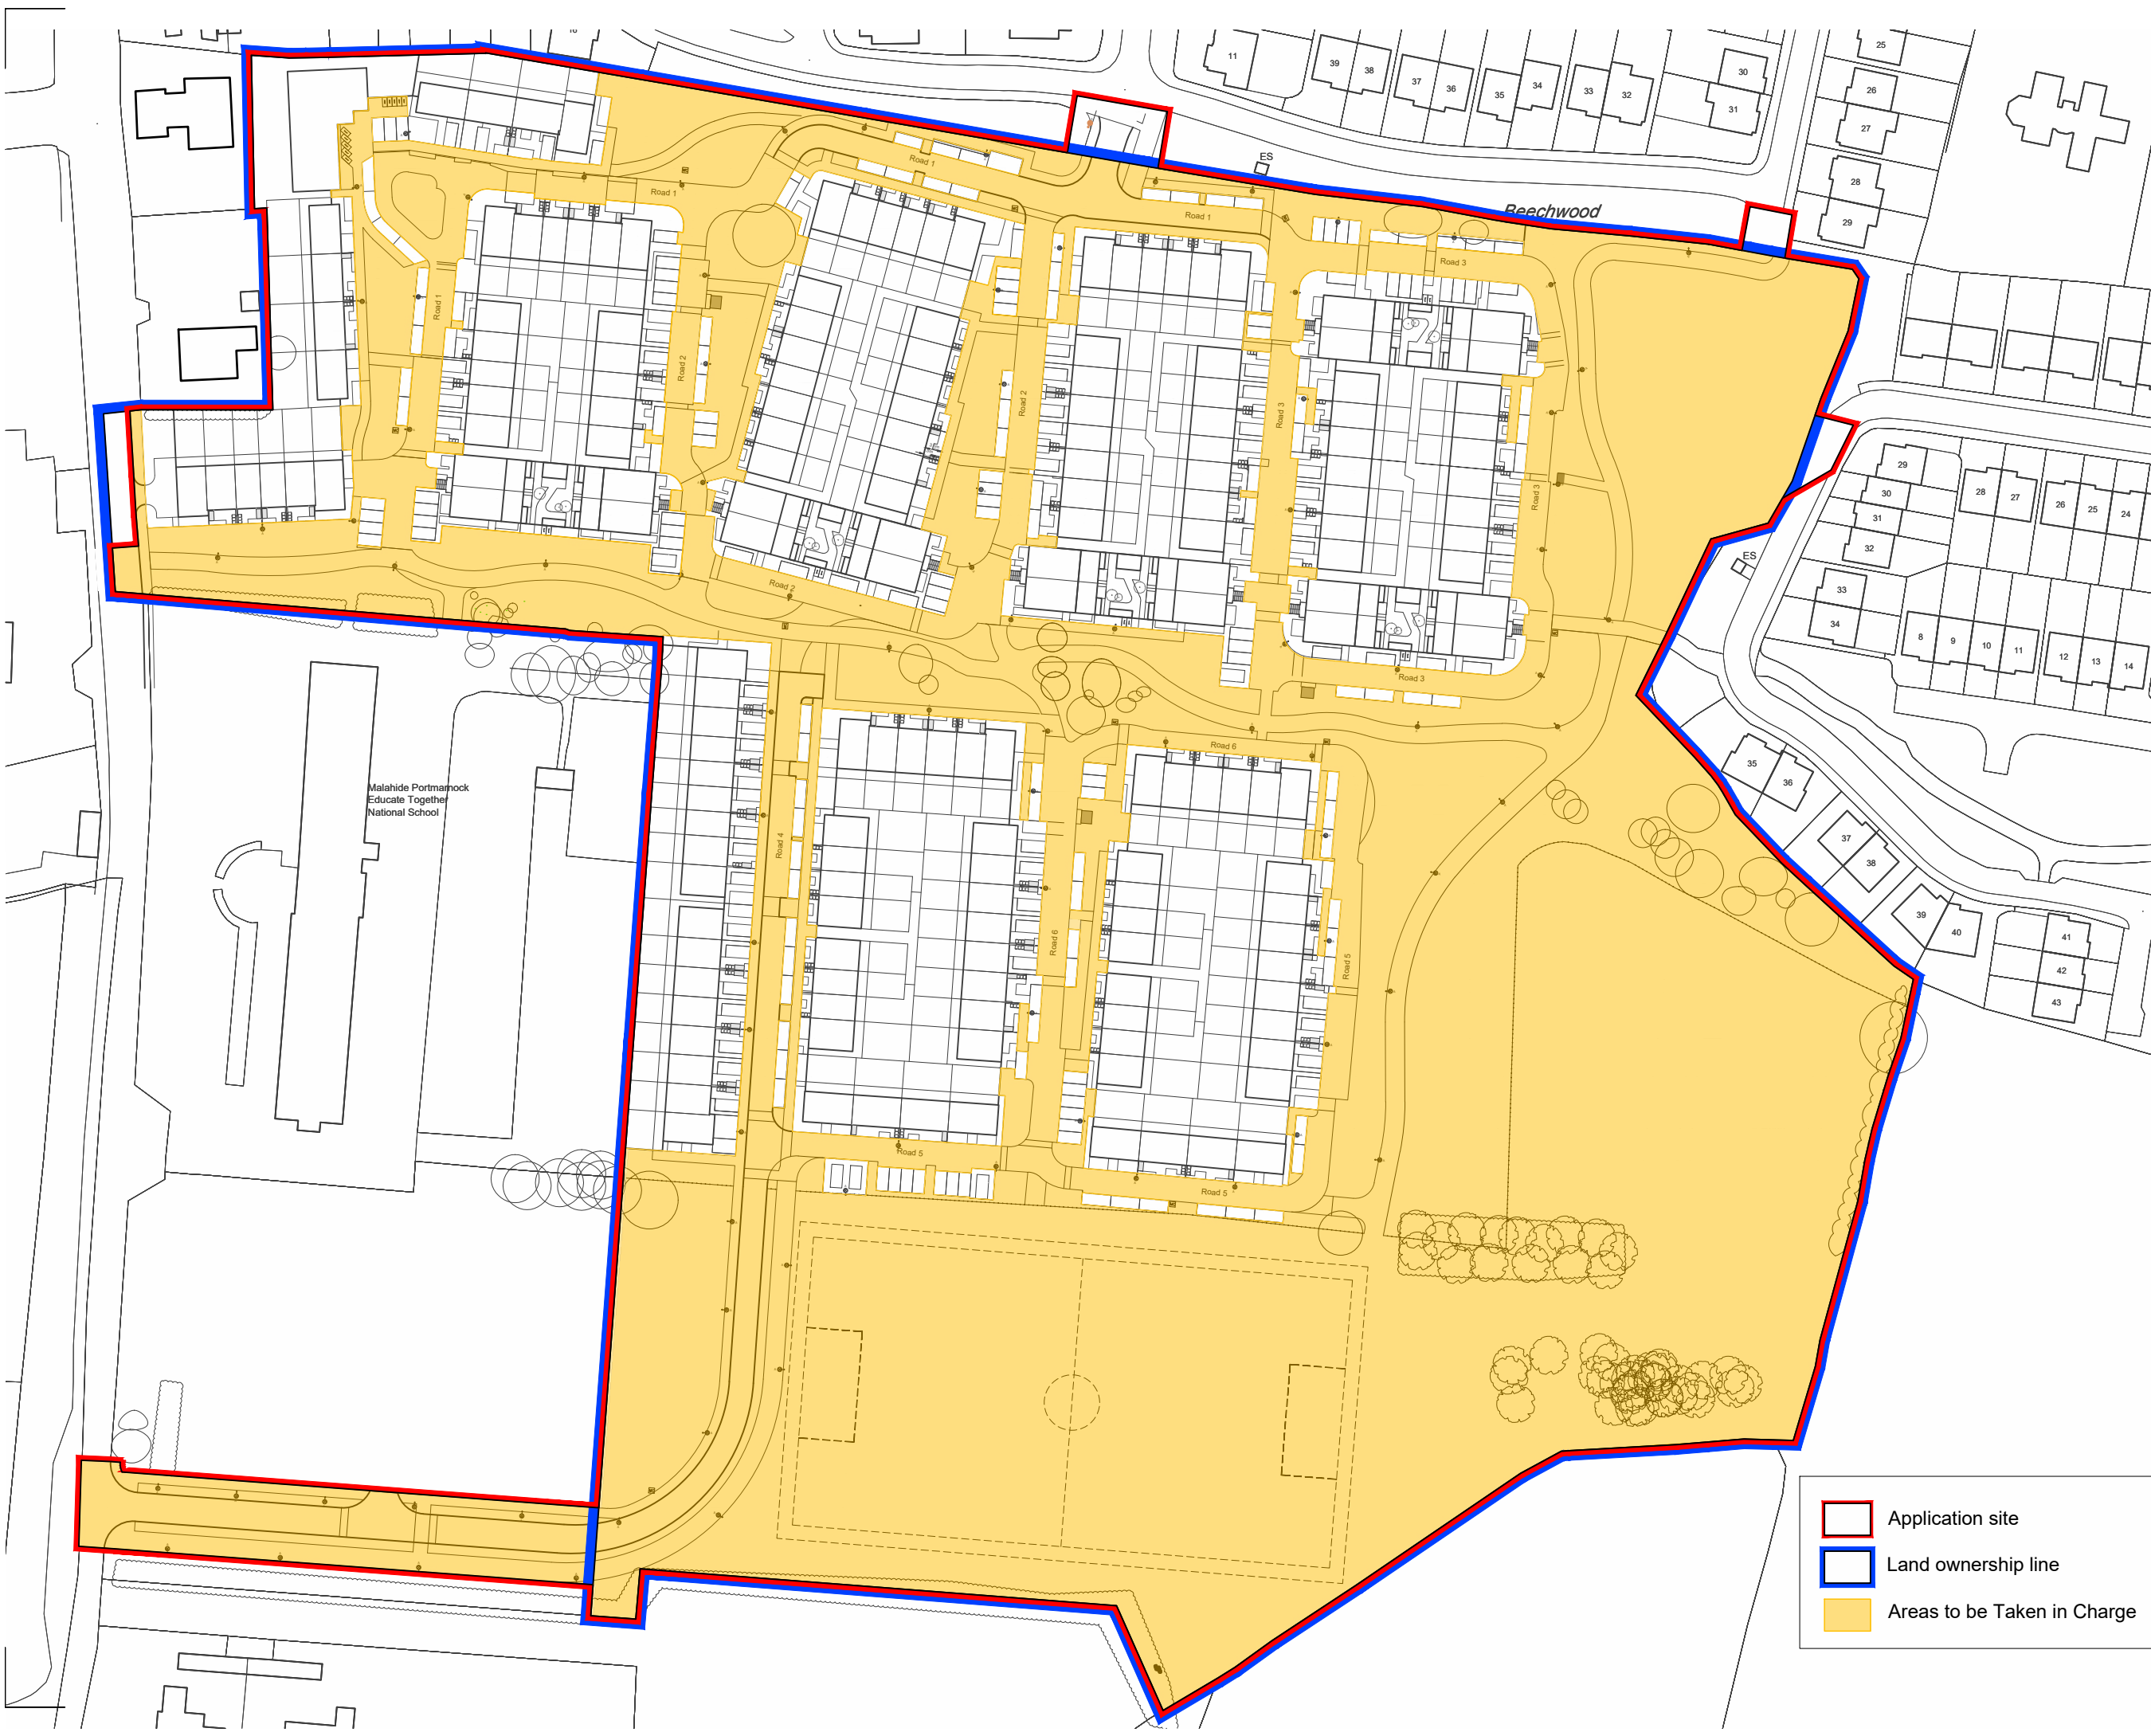

- © This drawing is copyright.
1 Do not scale this drawing.
2 Errors and omissions to be immediately notified to Architect.
3 All dimensions to be checked on site.
4 To be read with relevant Engineers drawings.

 

Licence No. CYAL50382574
© Tailte Éireann – Surveying
Map Series | Map Sheets
1:2,500 | **3065-A**

P0	Planning	Feb 2025	COS
Revision	Description	Date	Author

Drawing Number KI-CCK-S1b-XX-DR-A-1035	
Sustainability S1b	Revision P0

Drawing Title

Site Plan

Taking in Charge Map

Job Development at Former Teagasc Lands, Kinsealy, Co. Dublin.	scale 1:1250 sheet size A3 drawn COS checked
--	--

Client

The Land Development Agency

CONROY CROWE KELLY
ARCHITECTS & URBAN DESIGNERS

65 MERRION SQUARE
DUBLIN 2

phone 01 6613990
email info@cck.ie

-  Application site
-  Land ownership line
-  Areas to be Taken in Charge