




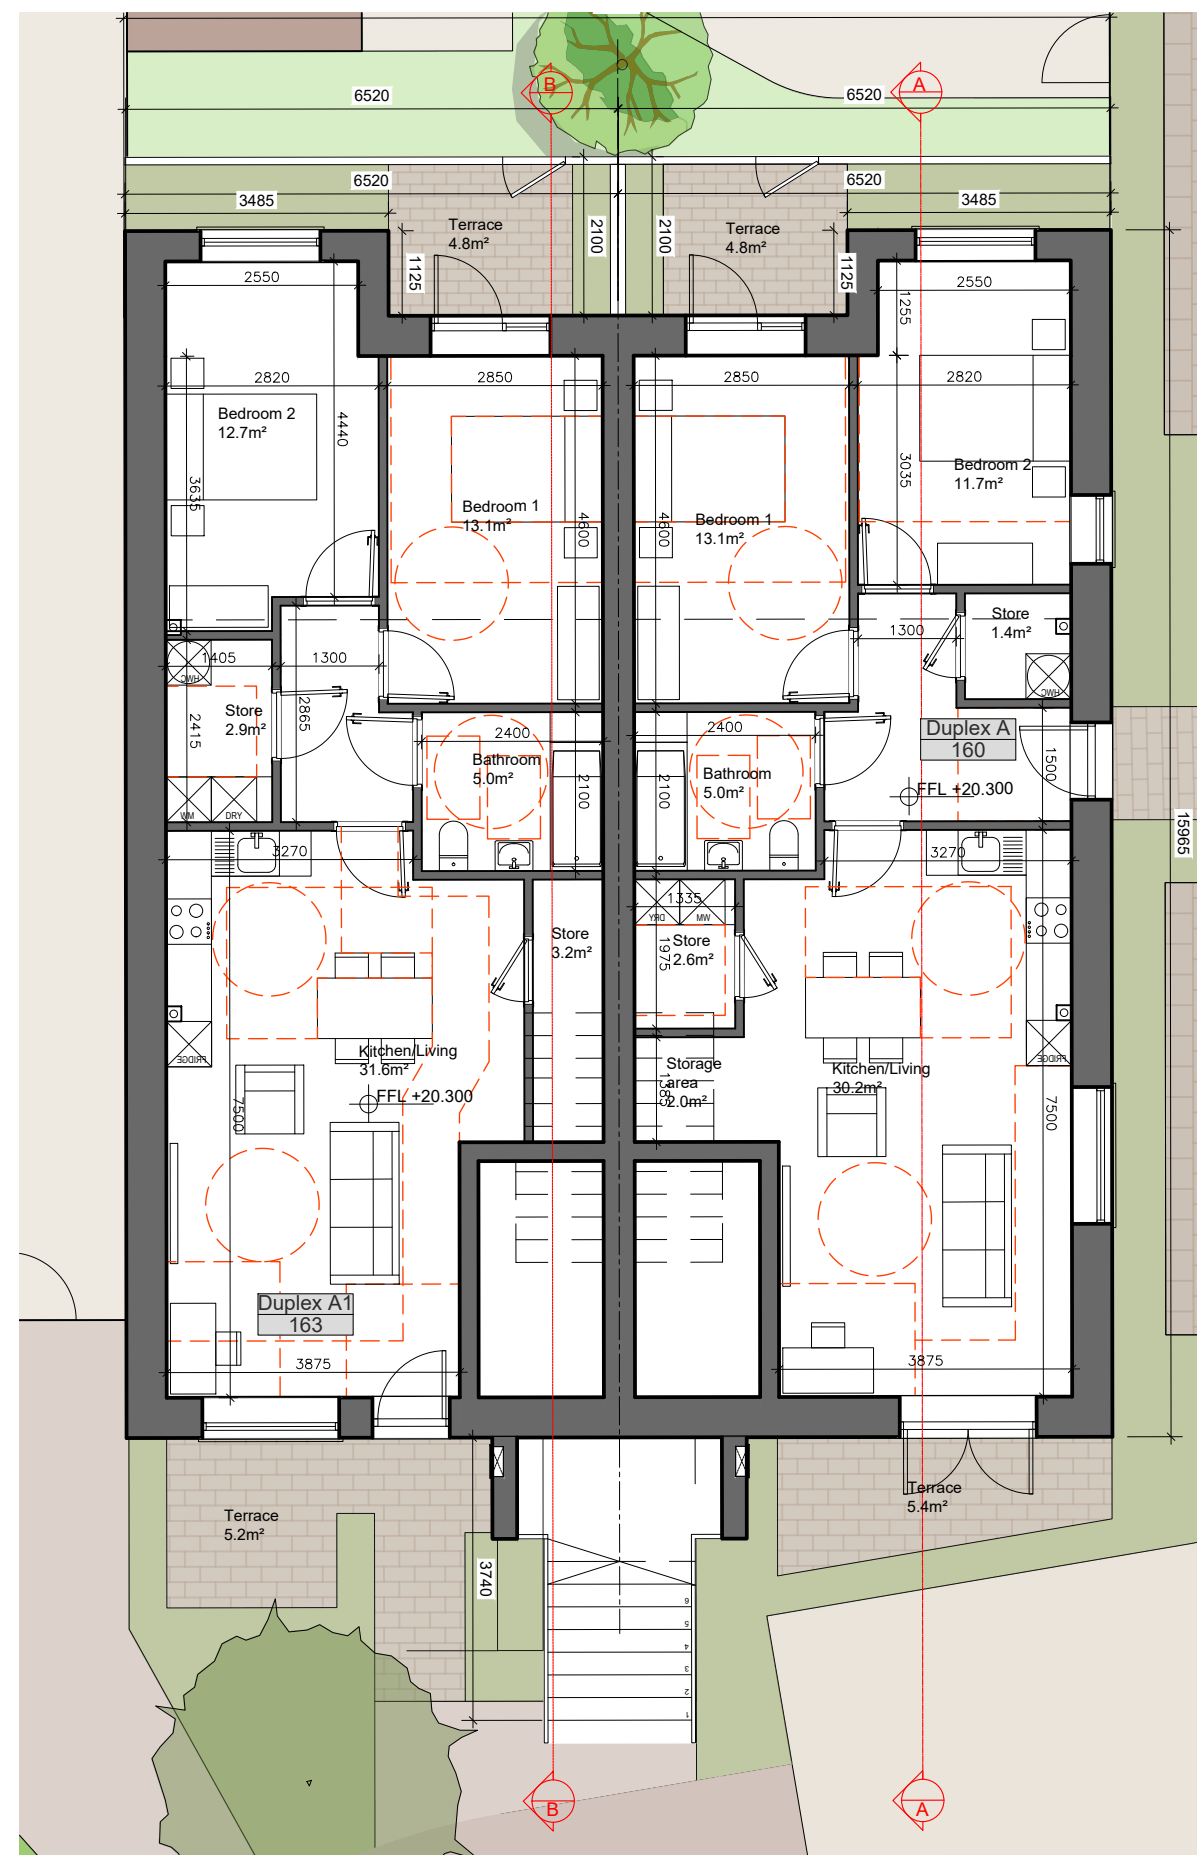


GROUND FLOOR PLAN
2 Bed Apartment - 76.4 sqm

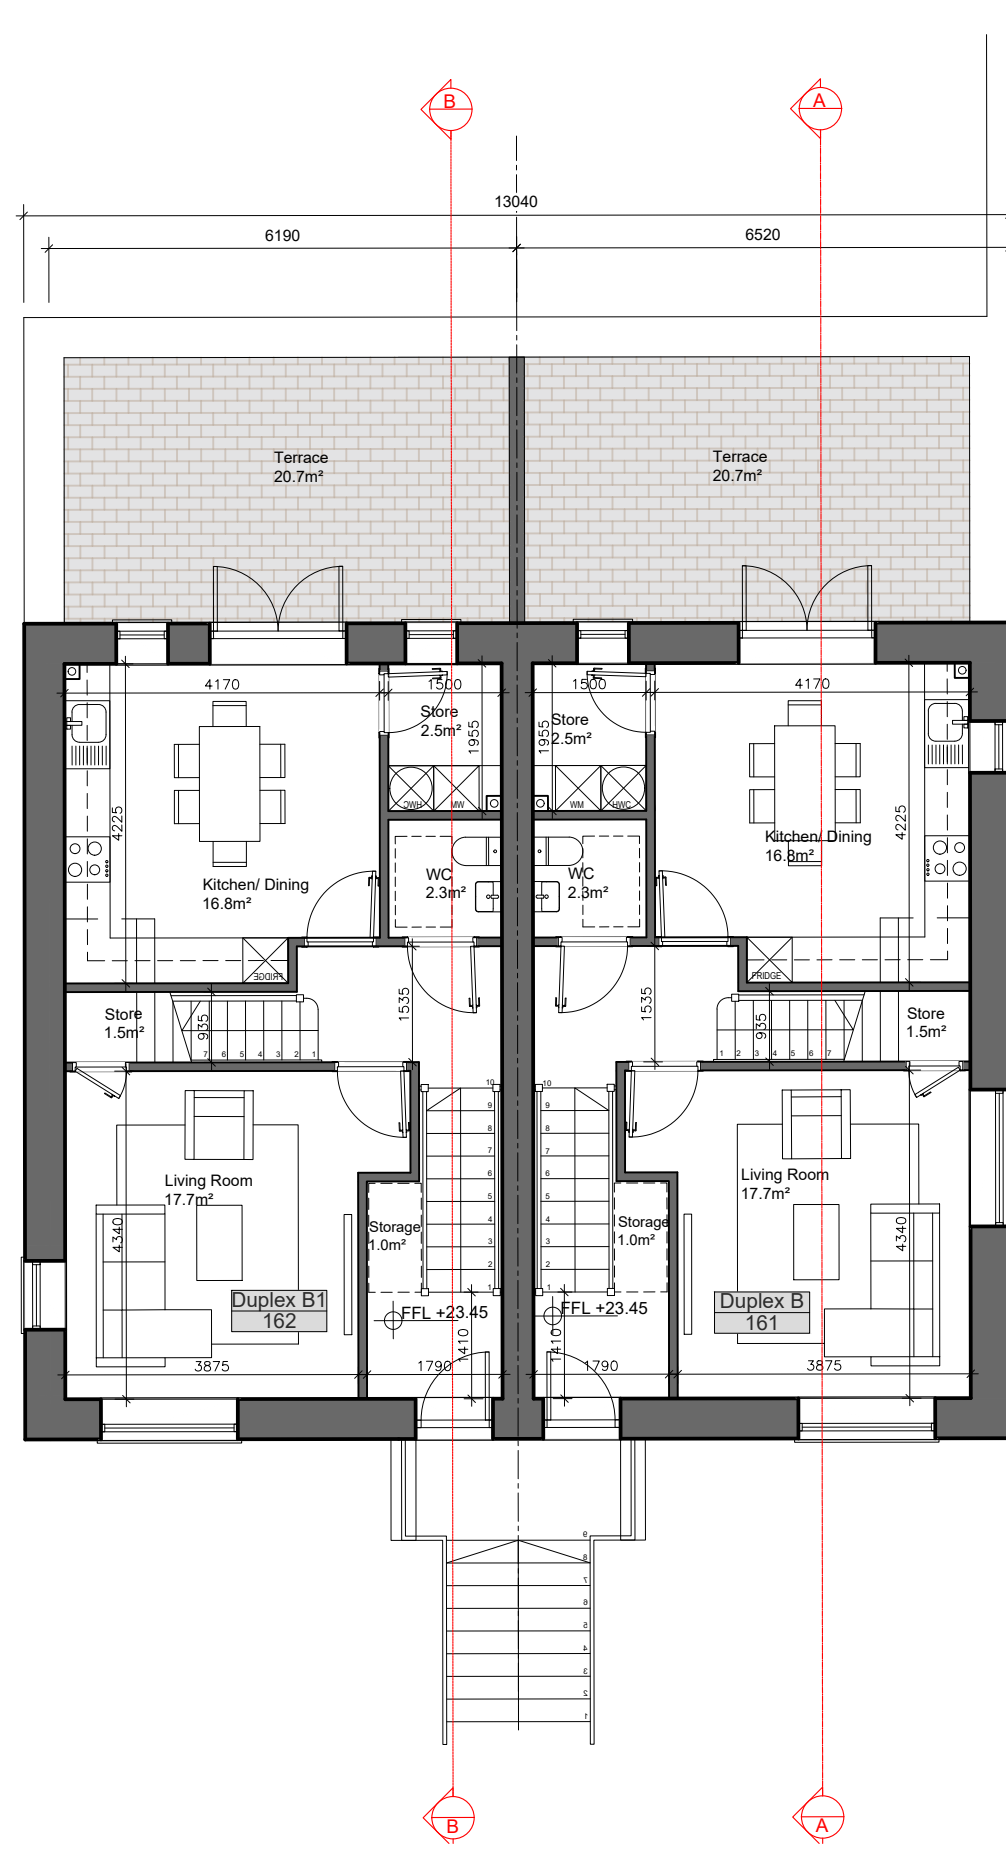


GROUND FLOOR PLAN
2 Bed Apartment - 76.4 sqm

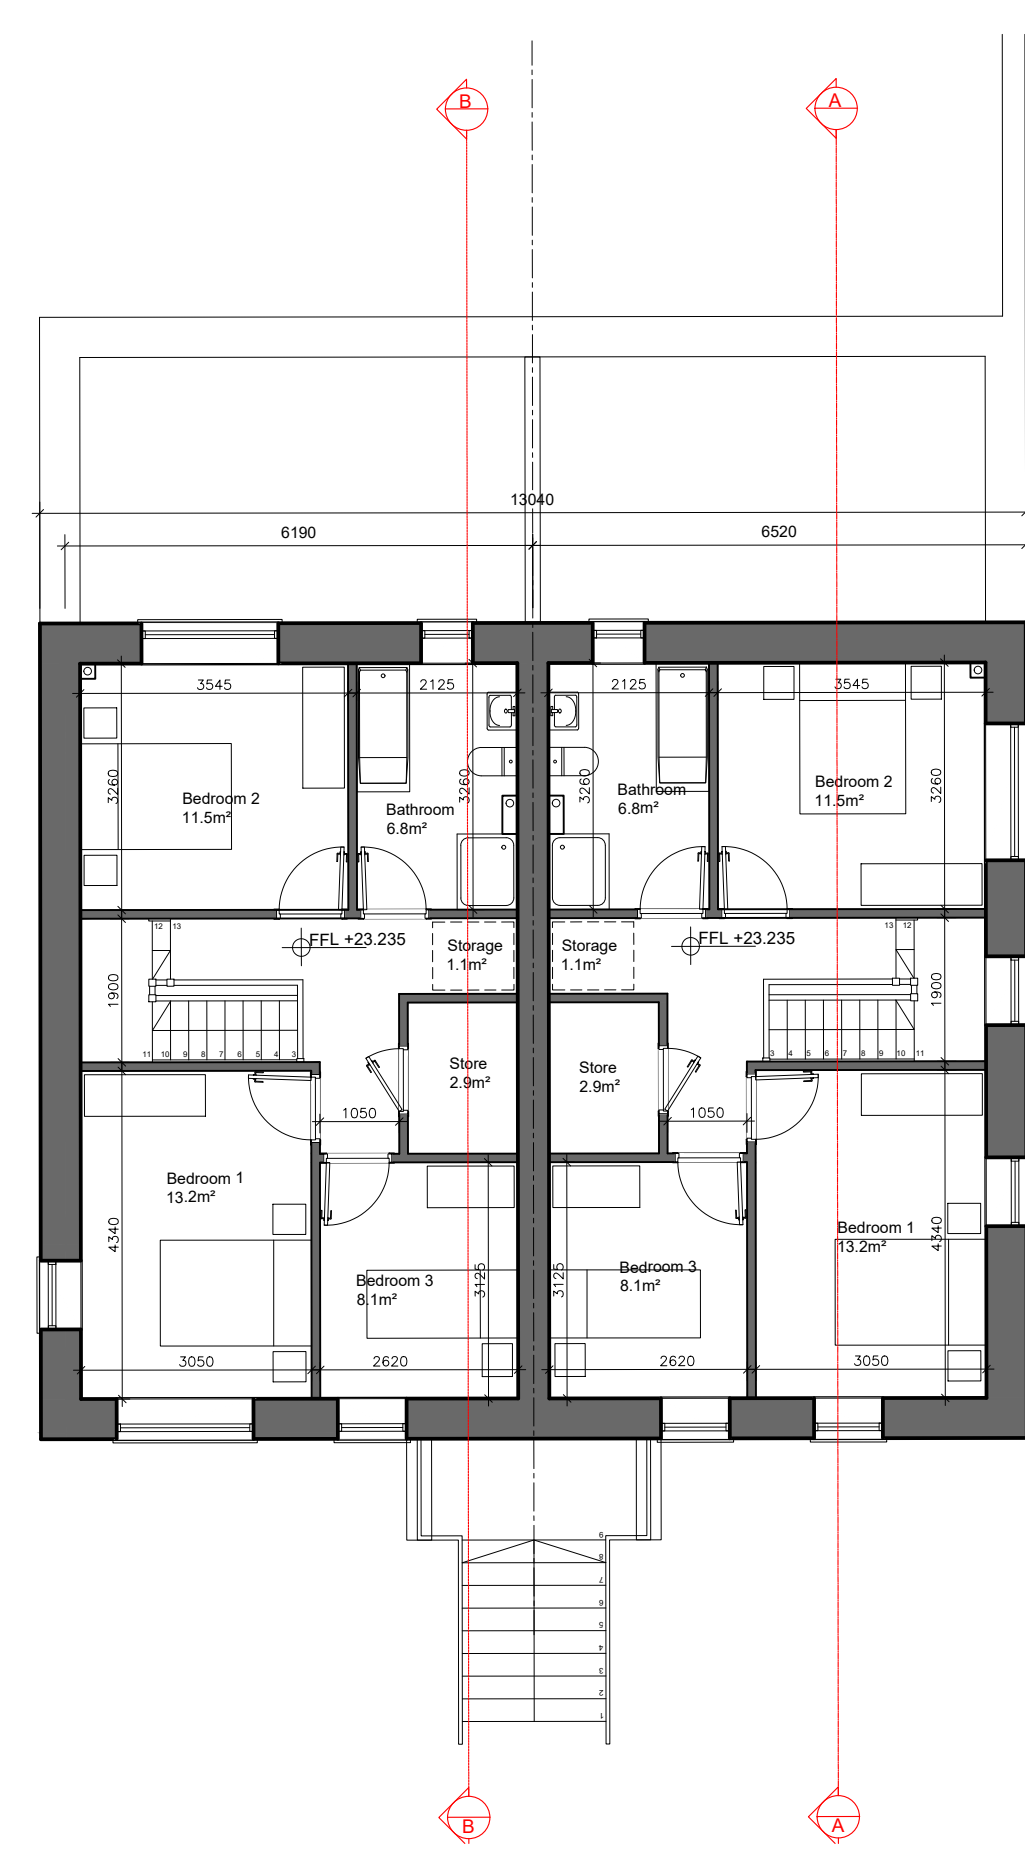

FIRST FLOOR PLAN
3 Bed Duplex - 112.4 sqm
First Floor area - 56.2 sqm

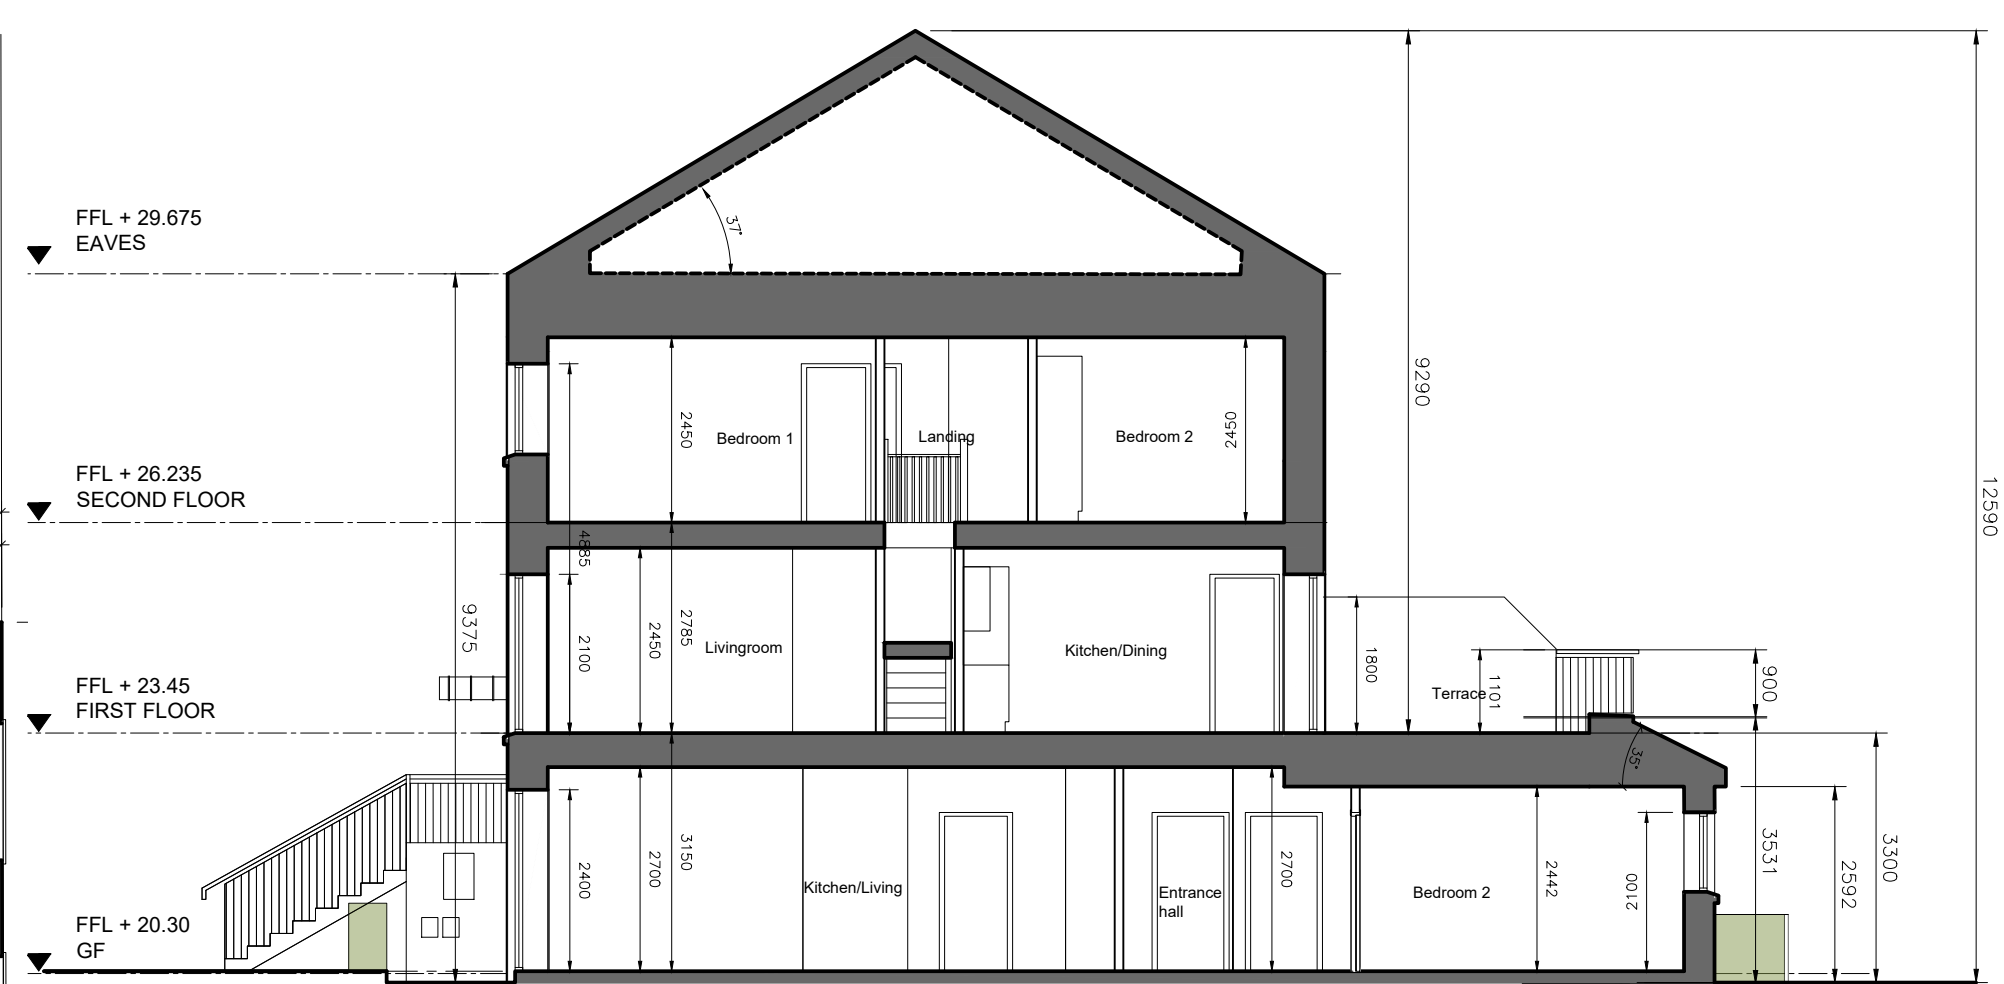

SECTION AA

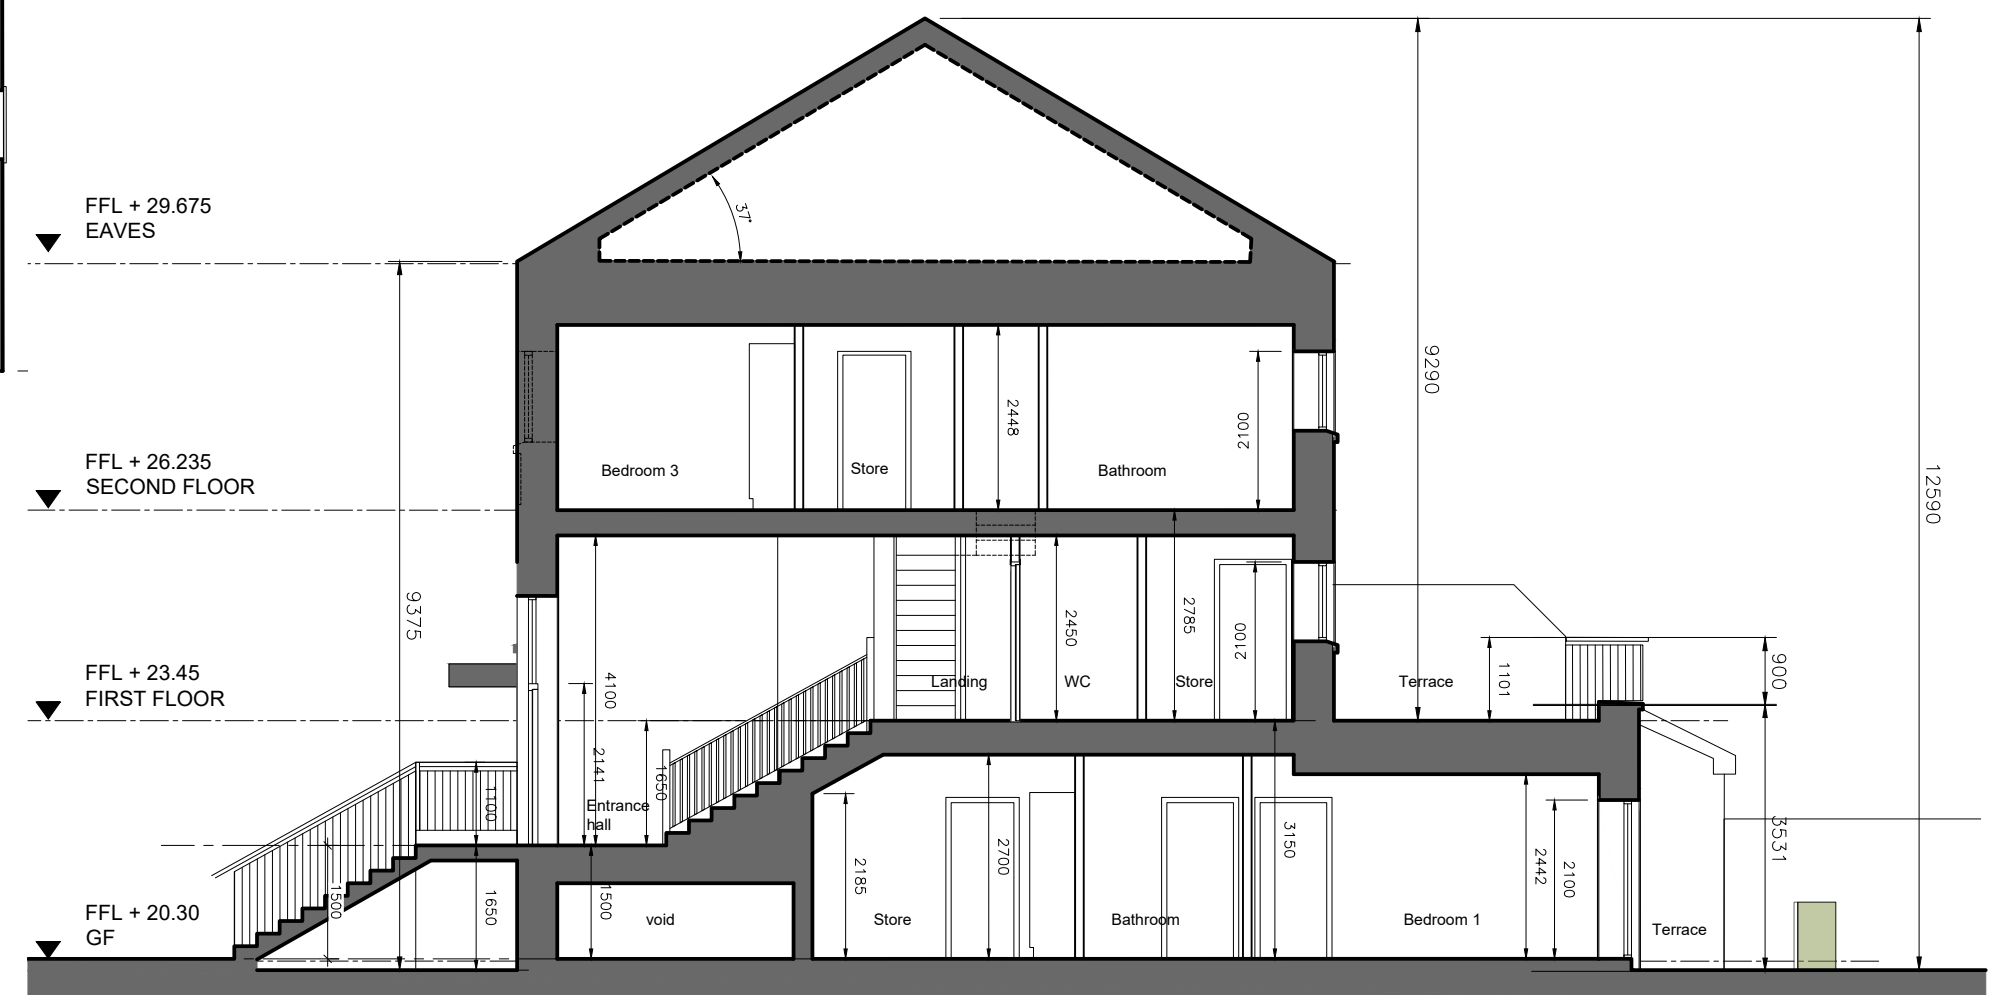

SECTION BB




REAR ELEVATION



FRONT ELEVATION




GABLE ELEVATION

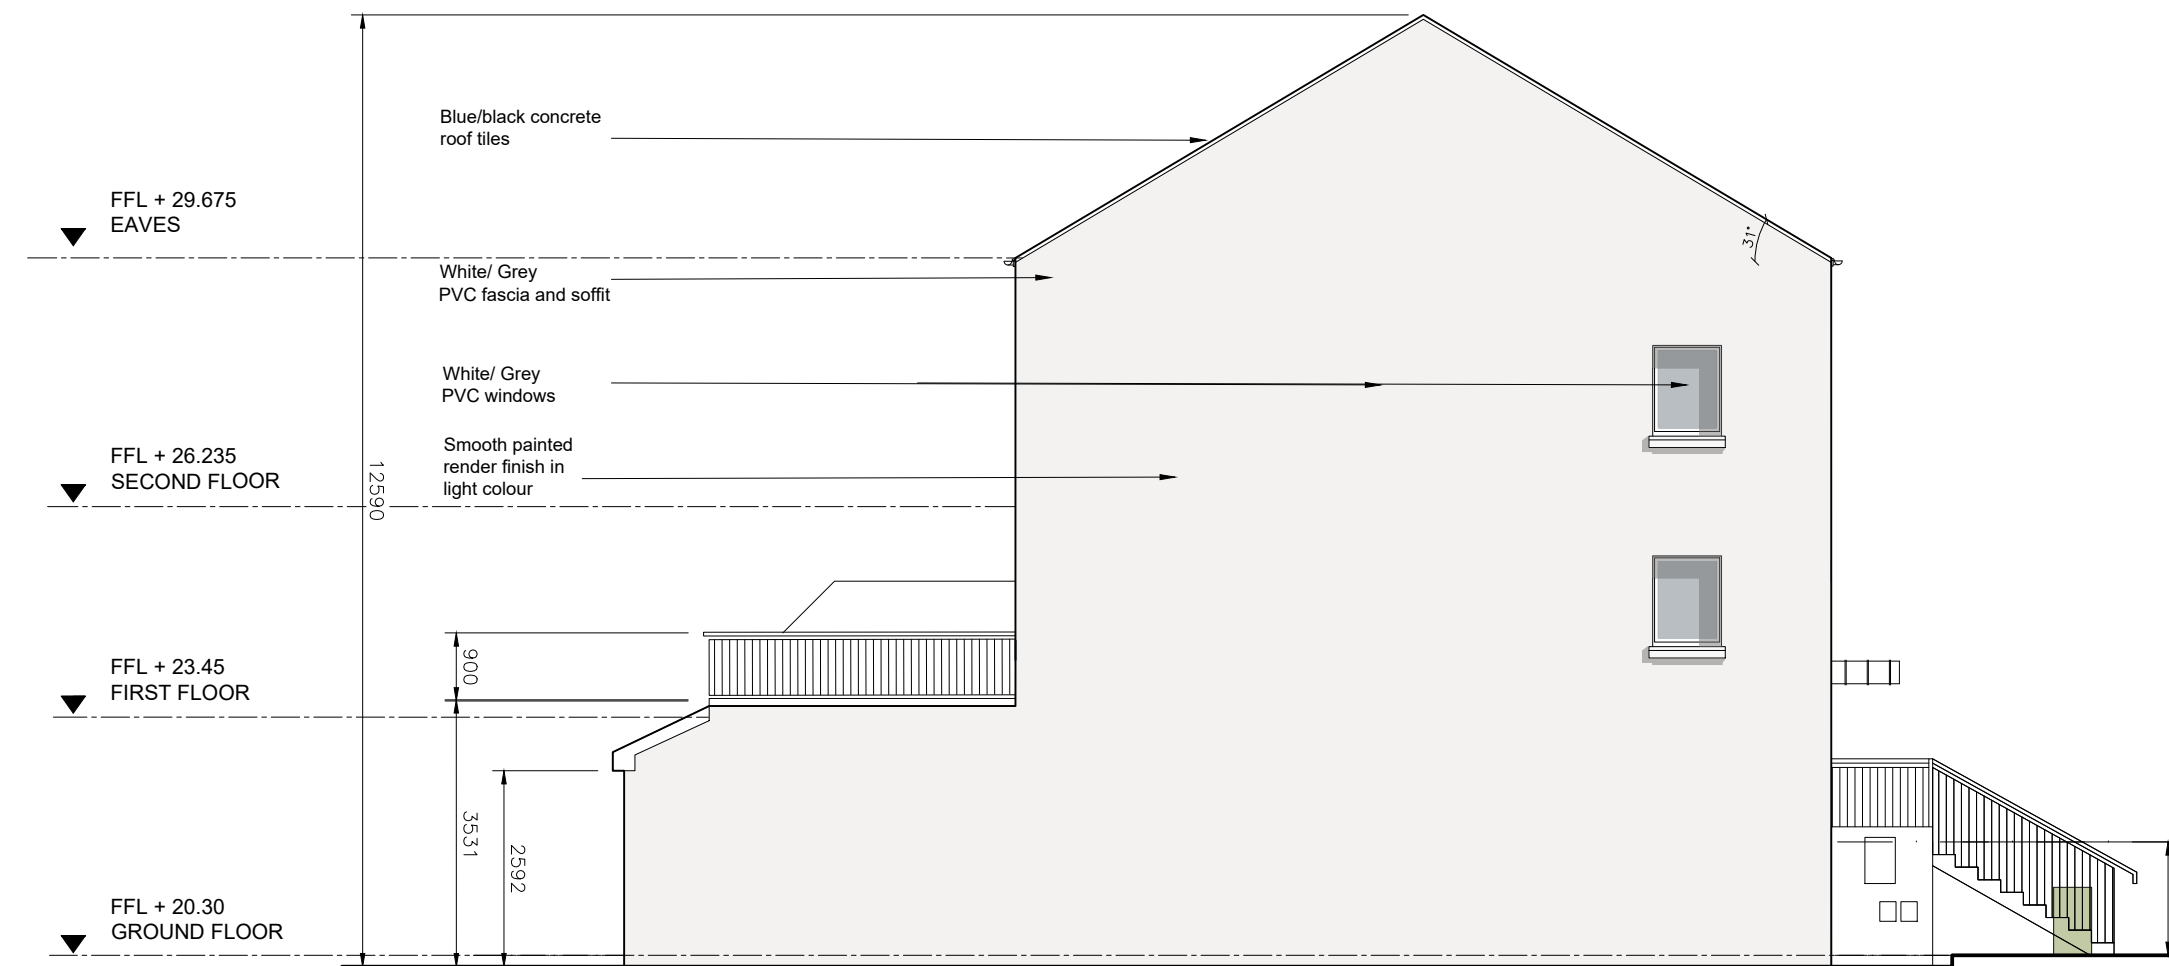

SIDE GABLE ELEVATION

1 This drawing is copyright.
 2 Do not scale this drawing.
 3 Errors and omissions to be immediately notified to Architect.
 4 All dimensions to be checked on site.
 5 To be read with relevant Engineers drawings.

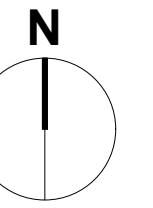

Refer to Site Layout
for specific orientation of
Duplex Blocks.

[illegible]

P0	Planning	Feb 2025	LD
Revision	Description	Date	Initials

Drawing Number	KI-CCK-S1b-XX-DR-A-202
----------------	------------------------

Suitability S1b	Revision P0
---------------------------	-----------------------

Drawing Title

Duplex B1

Plans, Elevations & Sections

Job	scale
Development at	1:200
Former Teagasc Lands,	sheet size
Kinsealy,	A1
Co. Dublin.	drawn
	LD
	checked
	PG

Client

The Land Development Agency

CONROY CROWE KELLY
ARCHITECTS & URBAN DESIGNERS

65 MERRION SQUARE
DUBLIN 2

phone 01 6613990
email info@cck.ie