




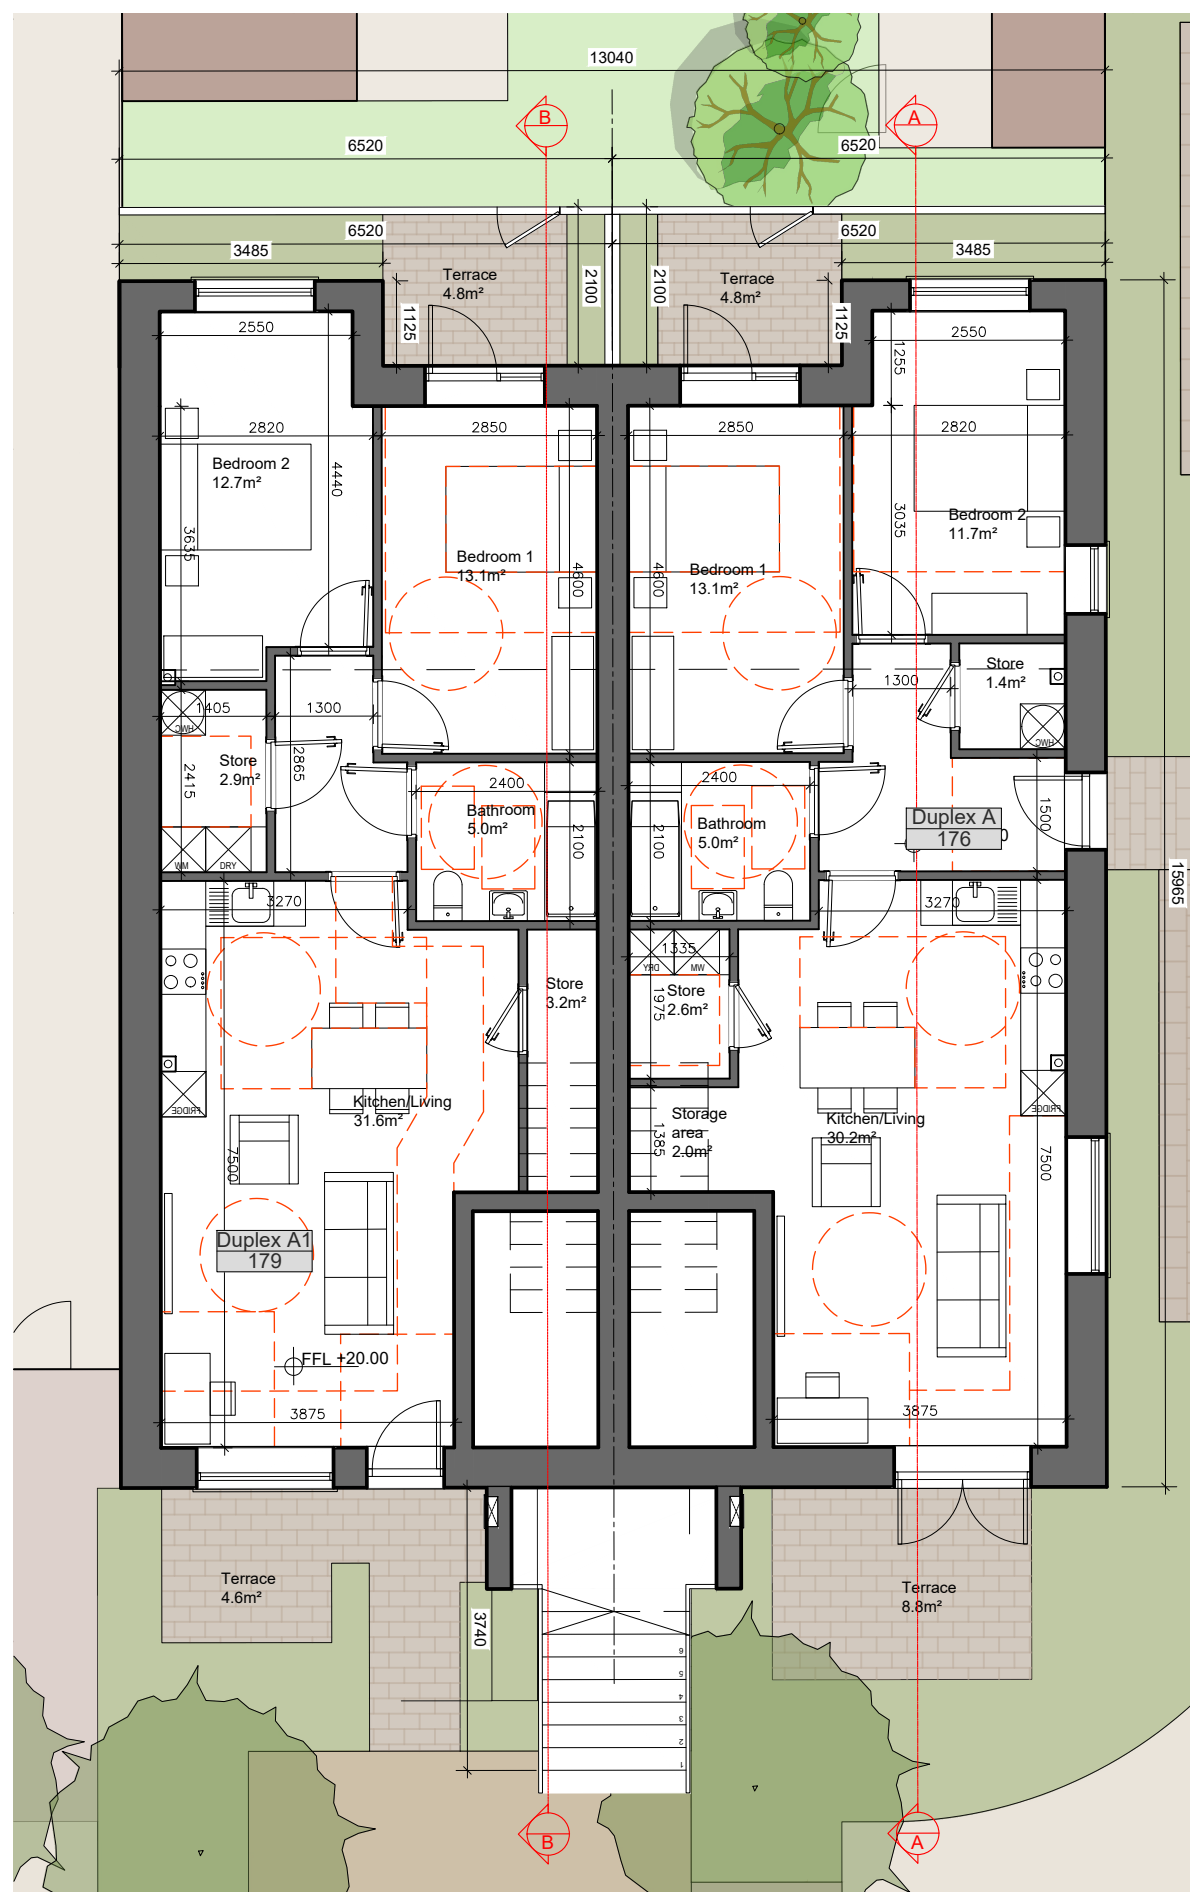

GROUND FLOOR PLAN
2 Bed Apartment - 76.4 sqm

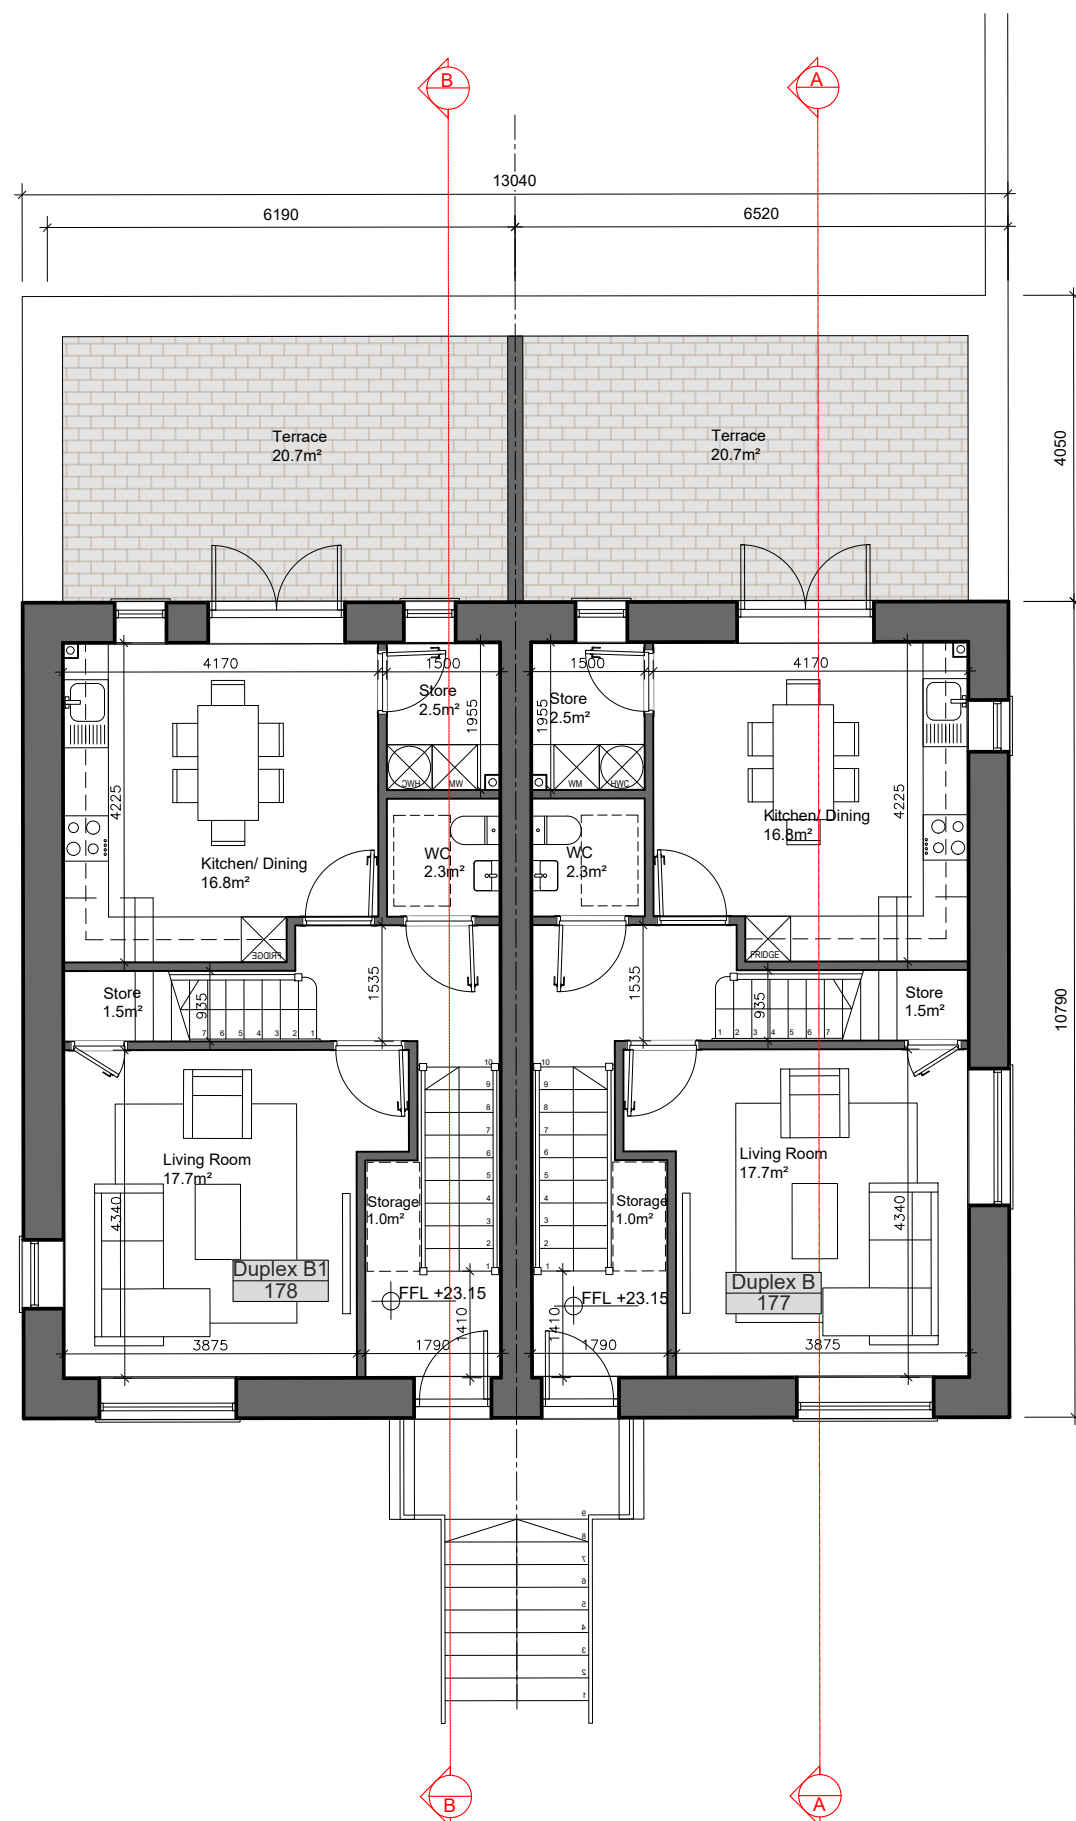

FIRST FLOOR PLAN
3 Bed Duplex - 112.4 sqm
First Floor area - 56.2 sqm

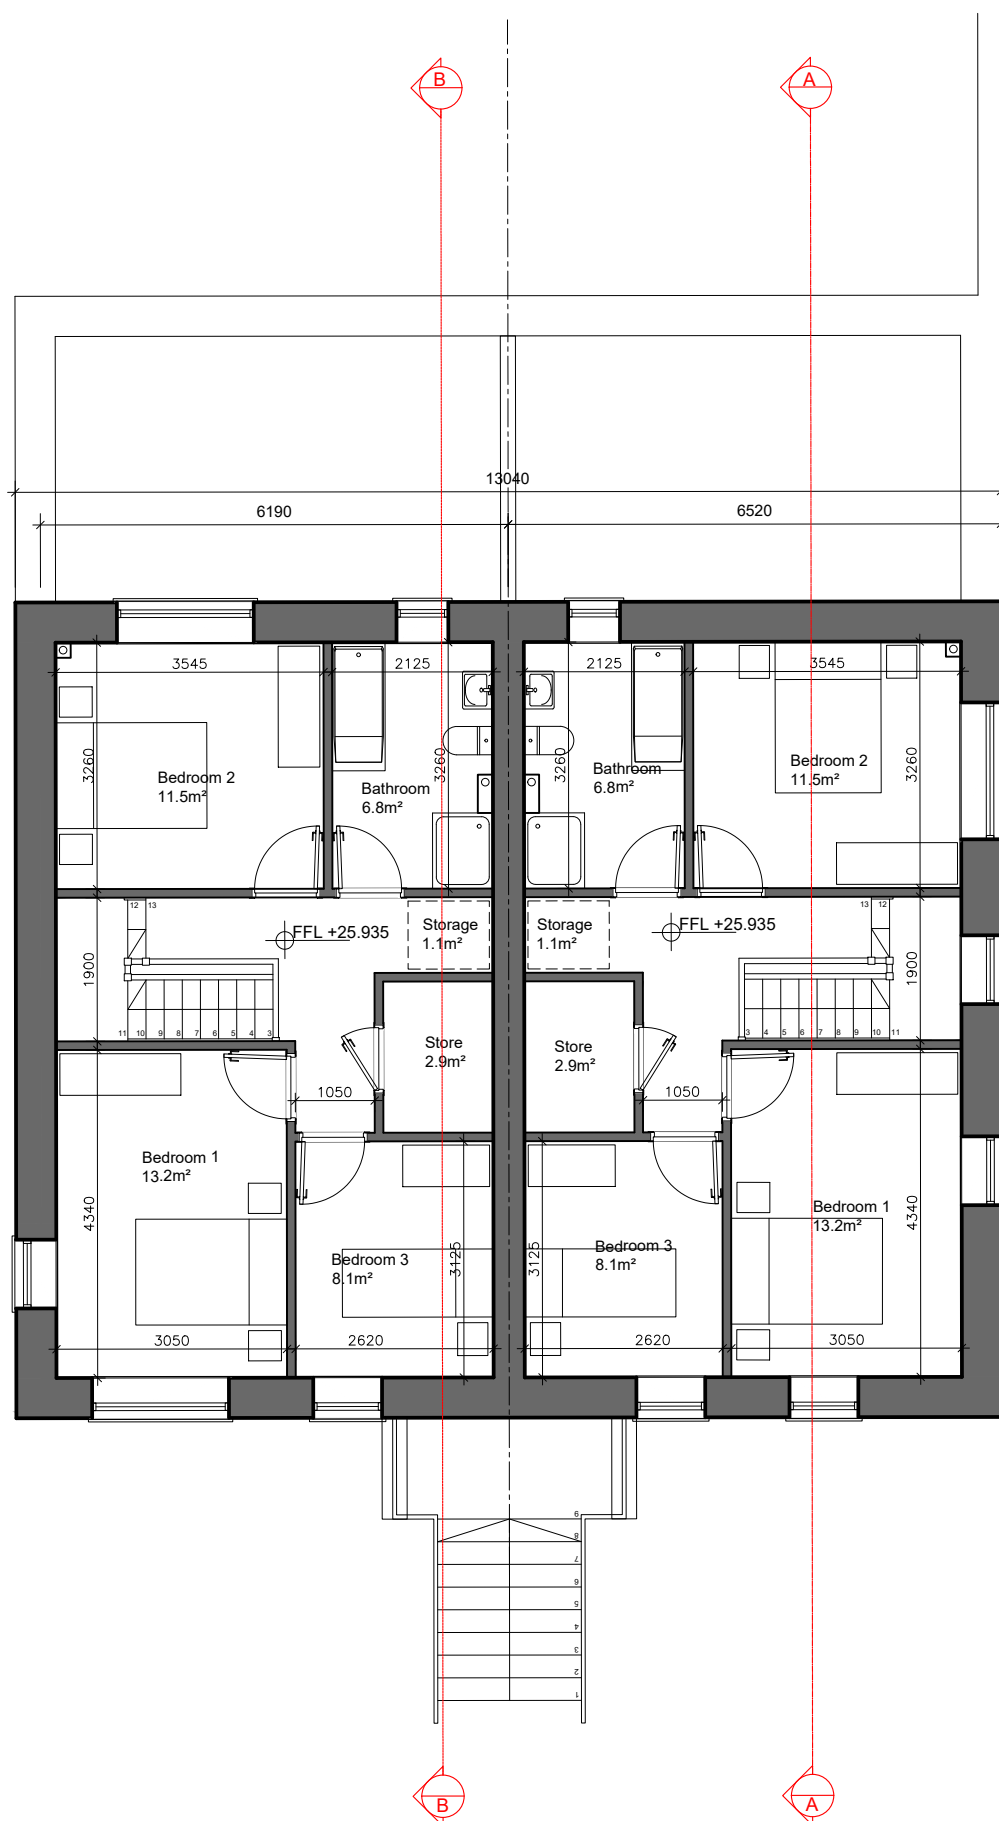

SECOND FLOOR PLAN
3 Bed Duplex - 112.4 sqm
Second Floor area - 56.2 sqm



SECTION AA

SECTION BB




REAR ELEVATION



FRONT ELEVATION



GABLE ELEVATION

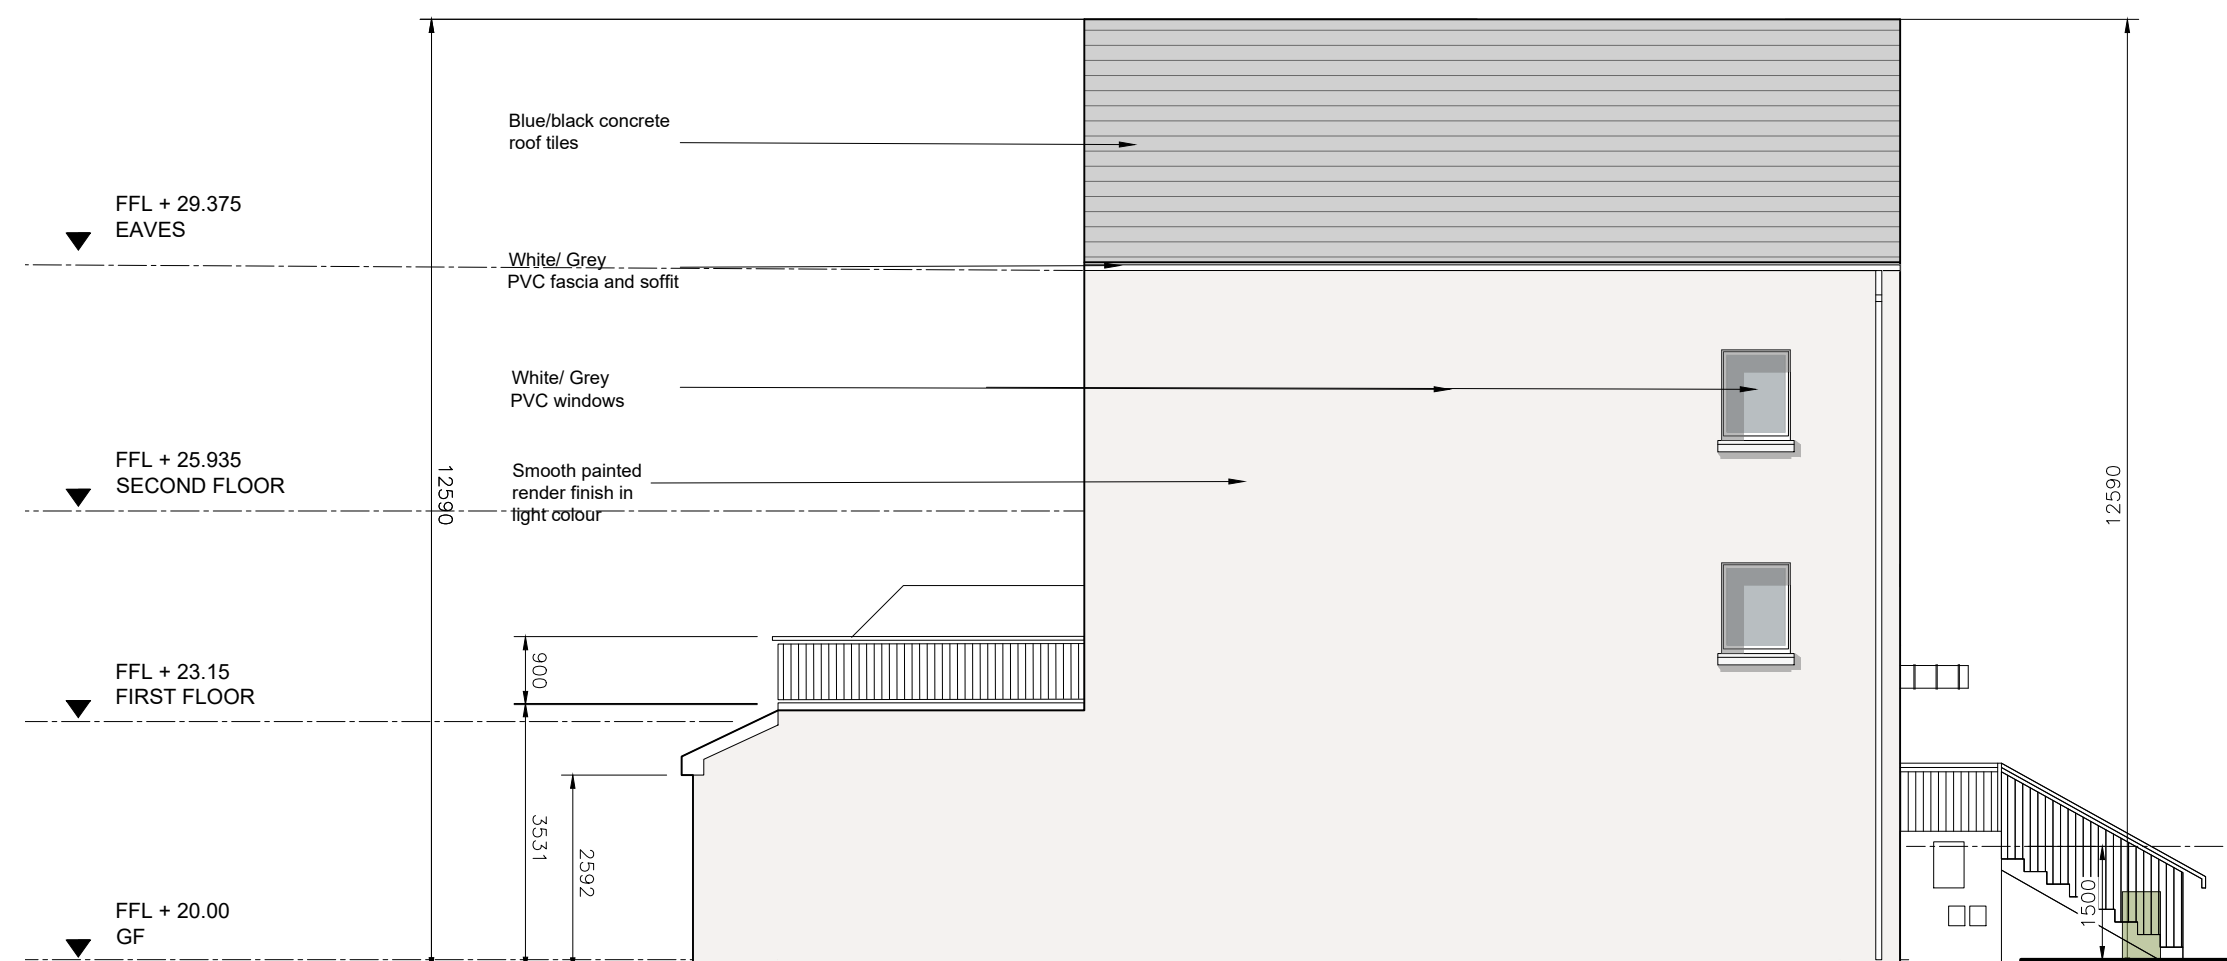

SIDE GABLE ELEVATION

© This drawing is copyright.
1 Do not scale this drawing.
2 Errors and omissions to be immediately notified to Architect.
3 All dimensions to be checked on site.
4 To be read with relevant Engineers drawings.

N

Refer to Site Layout
for specific orientation of
Duplex Blocks.

Revision	Description	Date	Initials
P0	Planning	Feb 2025	LD

Drawing Number
KI-CKK-S1b-XX-DR-A-206

Suitability	Revision
S1b	P0

Drawing Title
Duplex D1
Plans, Elevations & Sections

Job	scale
Development at Former Teagasc Lands, Kinsealy, Co. Dublin.	1:200 sheet size A1 drawn LD checked PG

Client
The Land Development Agency

CONROY CROWE KELLY
ARCHITECTS & URBAN DESIGNERS

65 MERRION SQUARE
DUBLIN 2

phone 01 6613990
email info@cck.ie