



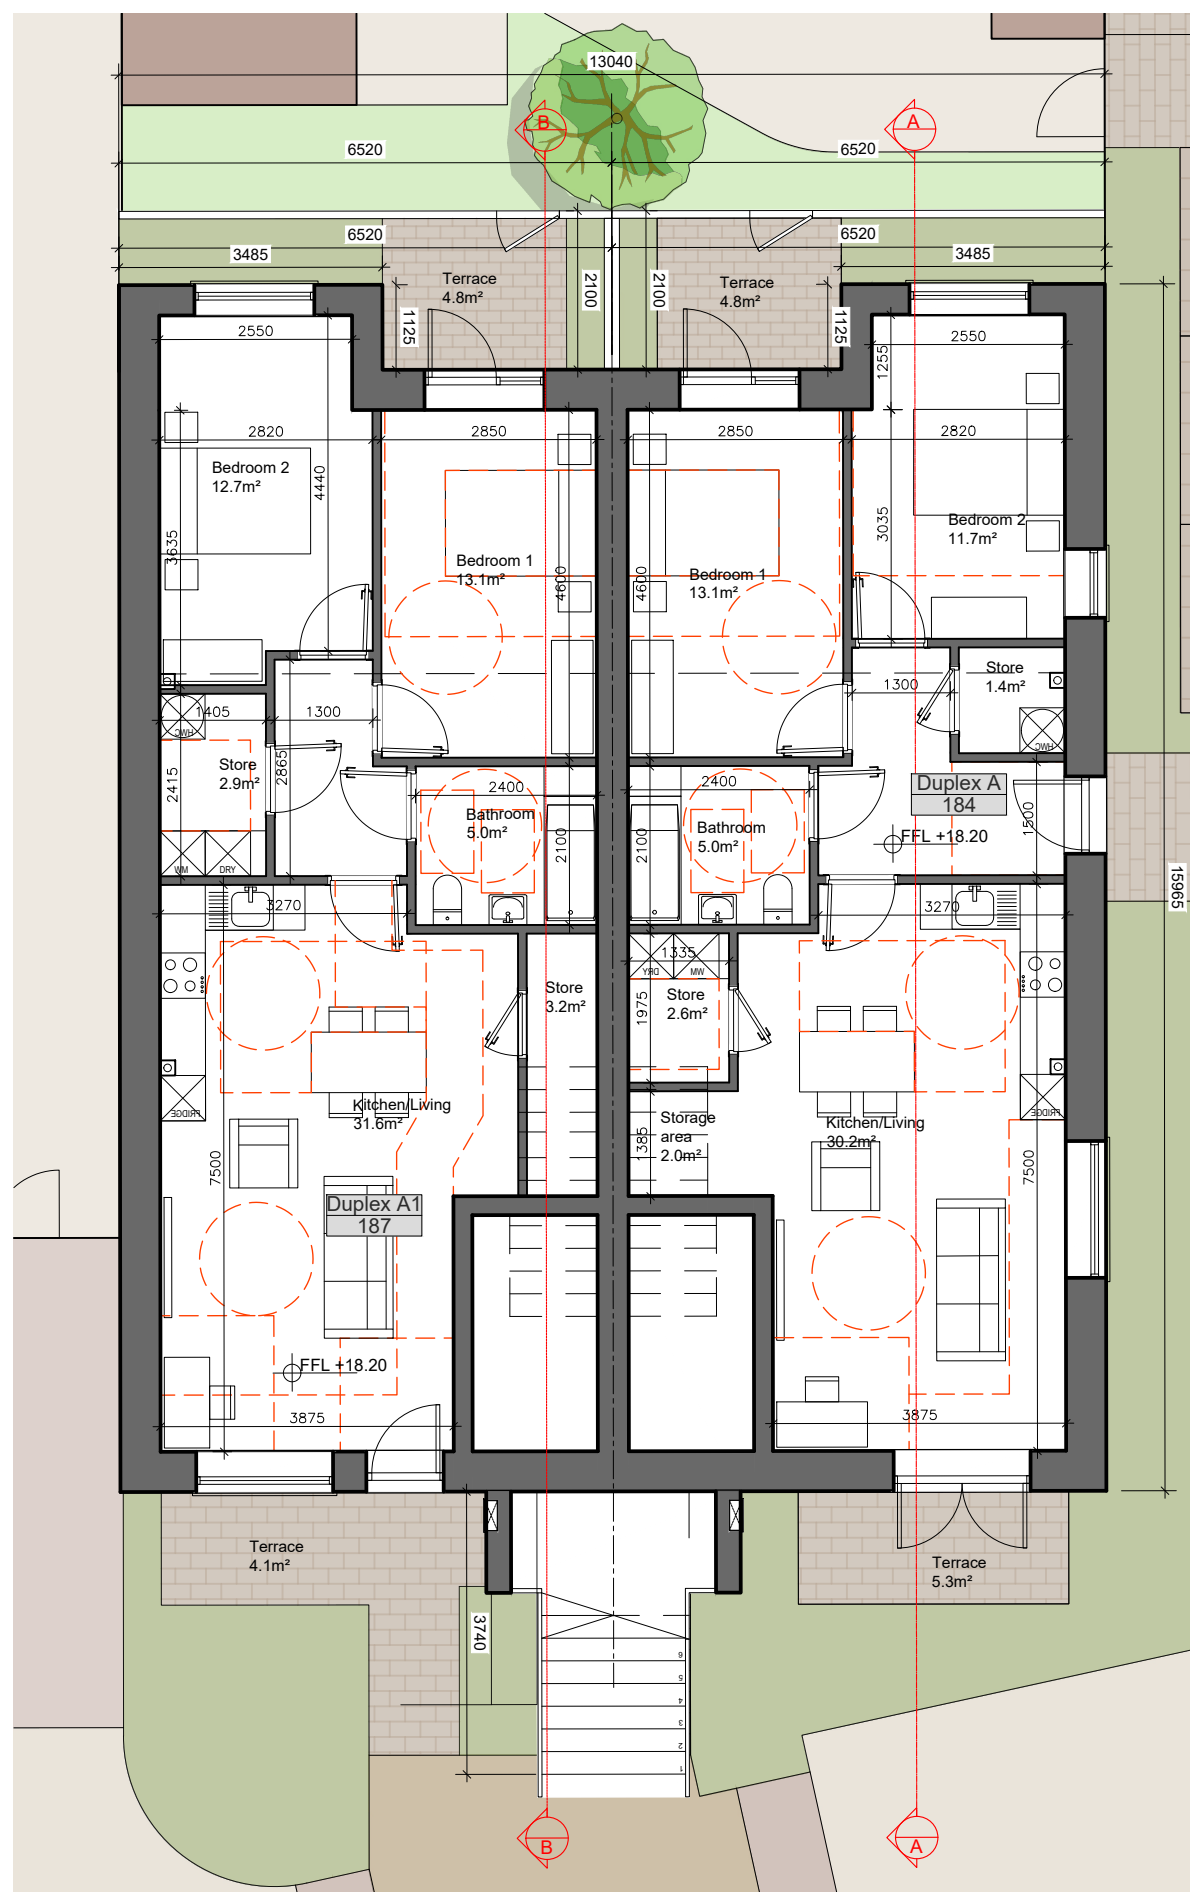


GROUND FLOOR PLAN
2 Bed Apartment - 76.4 sqm

GROUND FLOOR PLAN
2 Bed Apartment - 76.4 sqm

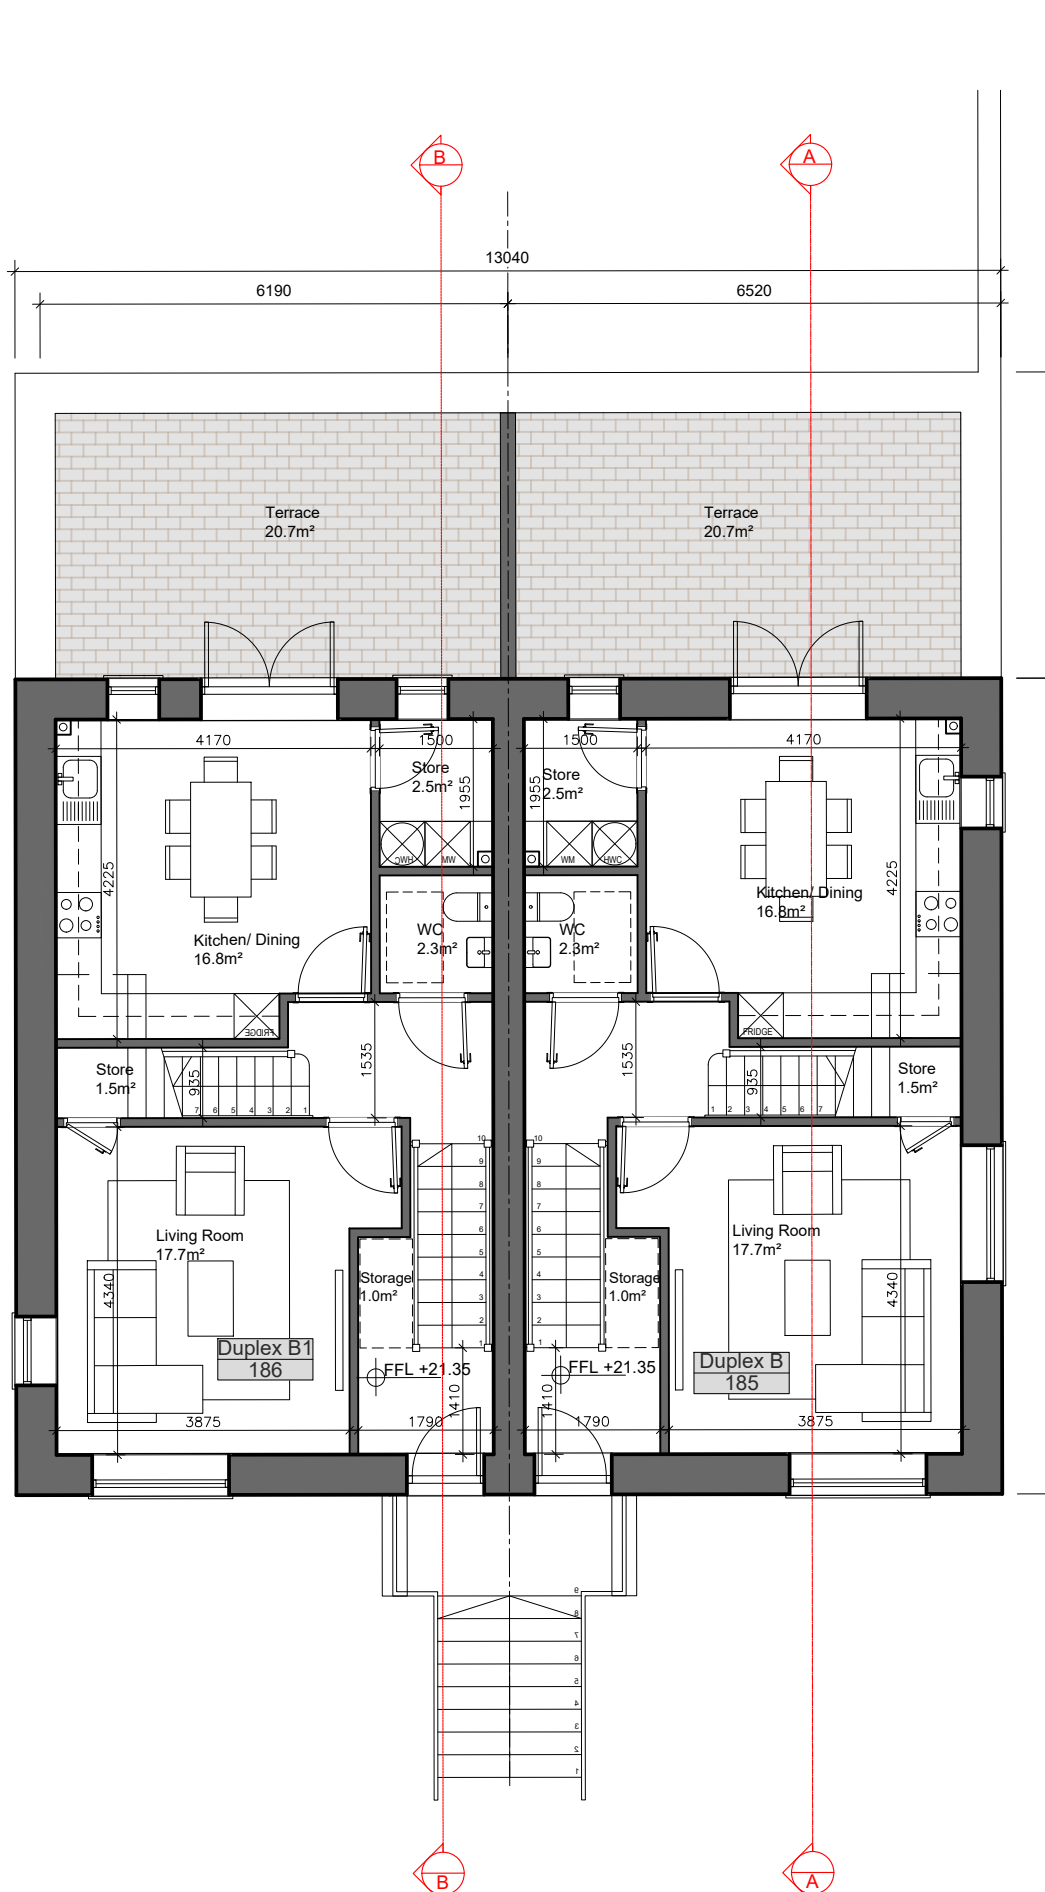


FIRST FLOOR PLAN
3 Bed Duplex - 112.4 sqm
First Floor area - 56.2 sqm

FIRST FLOOR PLAN
3 Bed Duplex - 112.4 sqm
First Floor area - 56.2 sqm

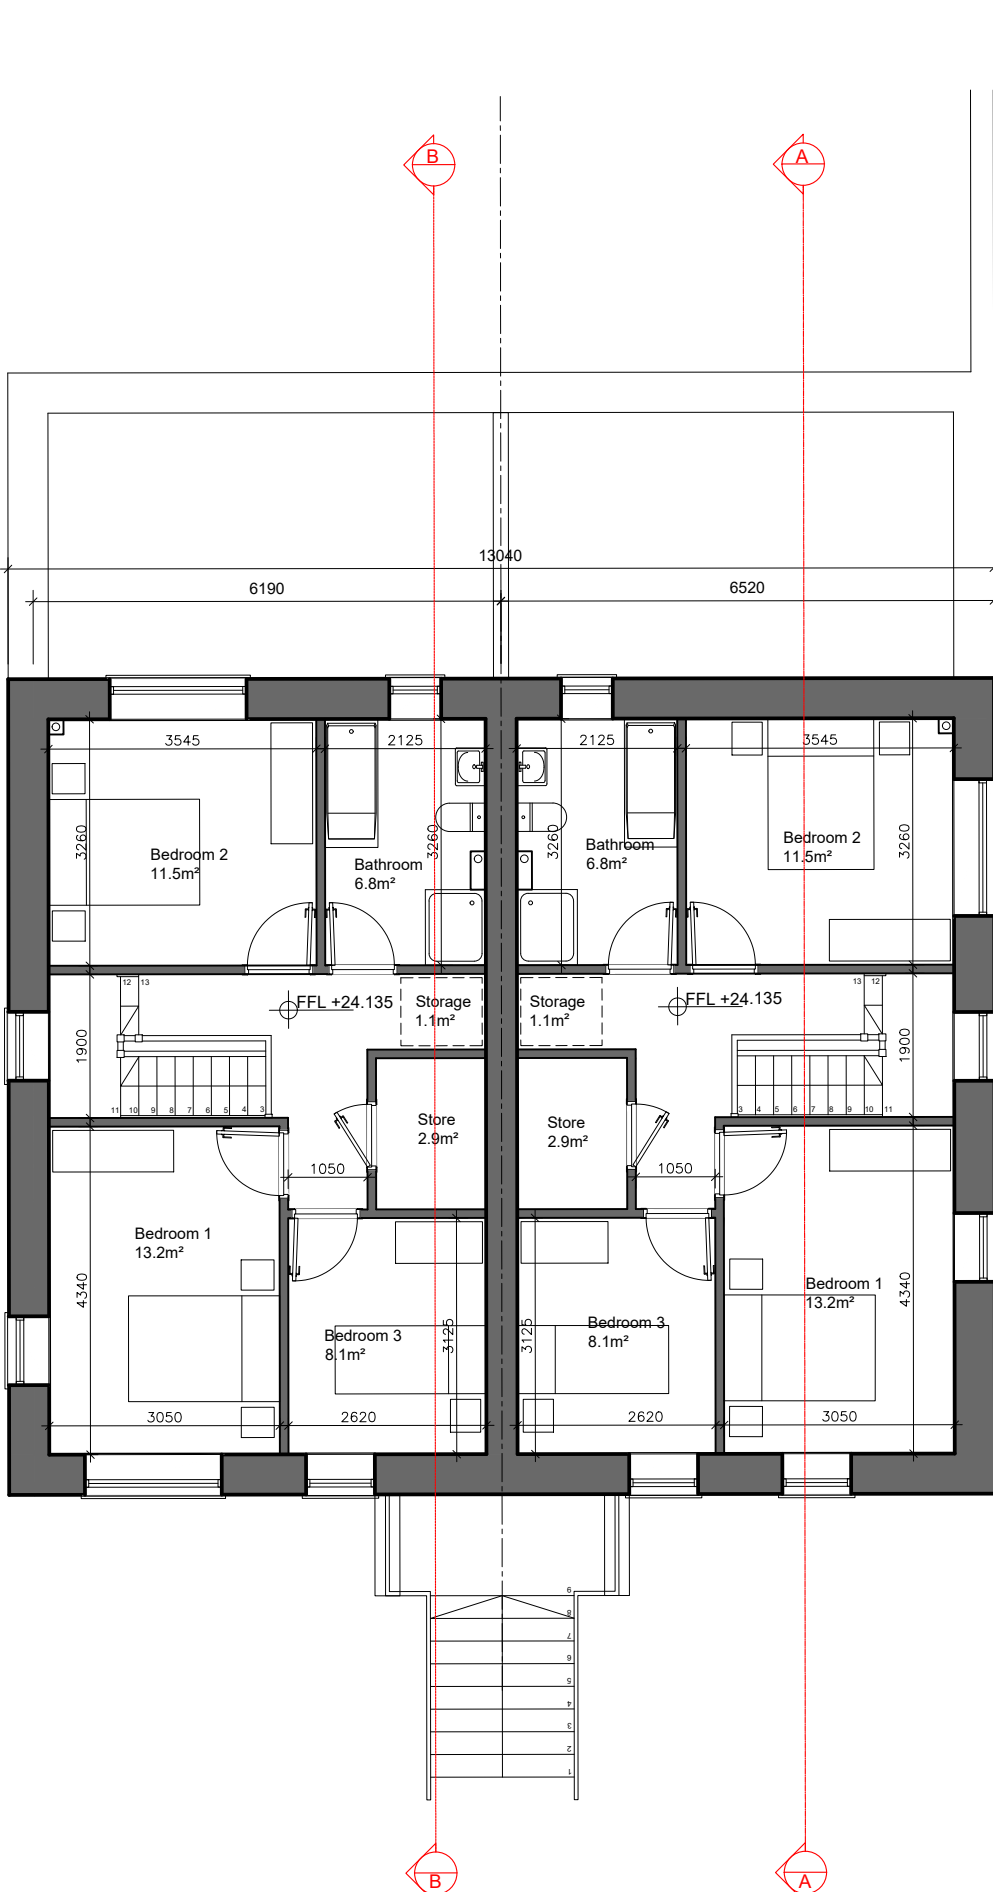


SECOND FLOOR PLAN
3 Bed Duplex - 112.4 sqm
Second Floor area - 56.2 sqm

SECOND FLOOR PLAN
3 Bed Duplex - 112.4 sqm
Second Floor area - 56.2 sqm

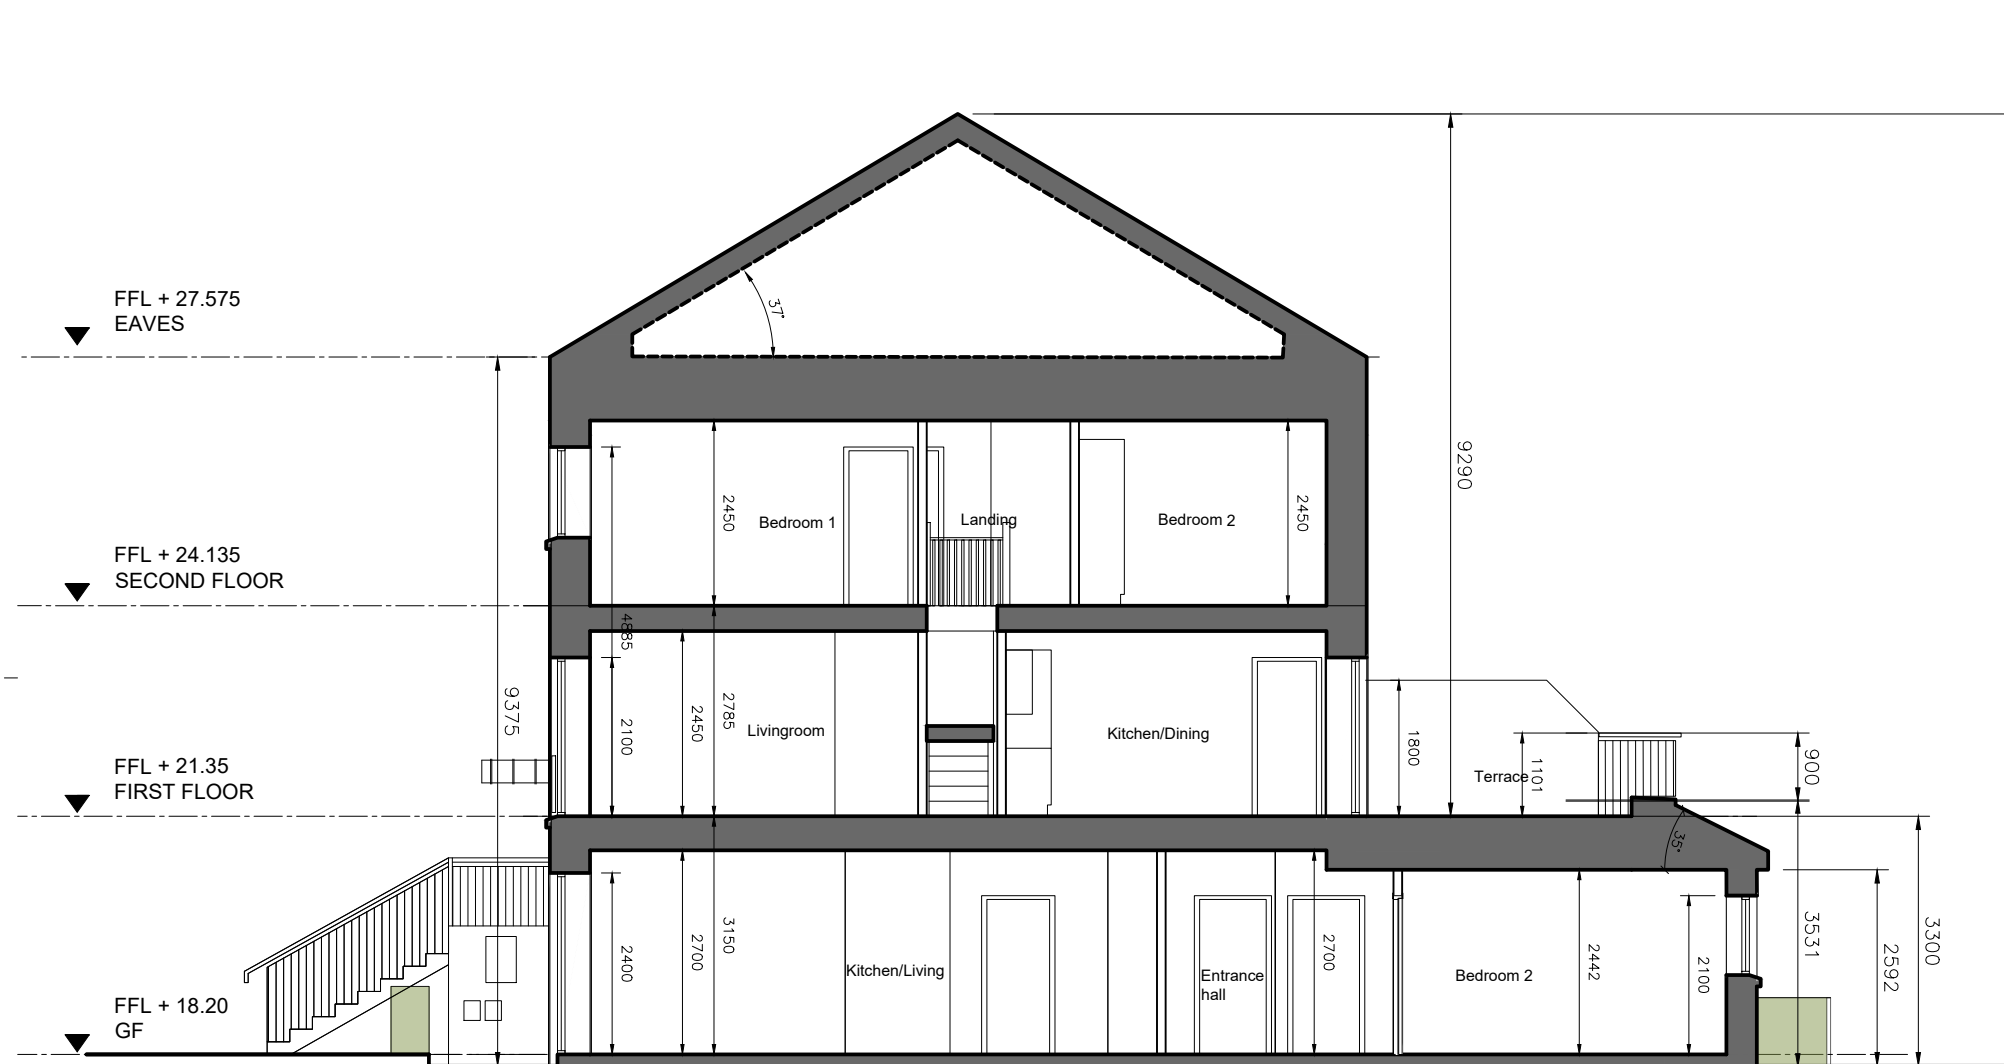


SECTION AA

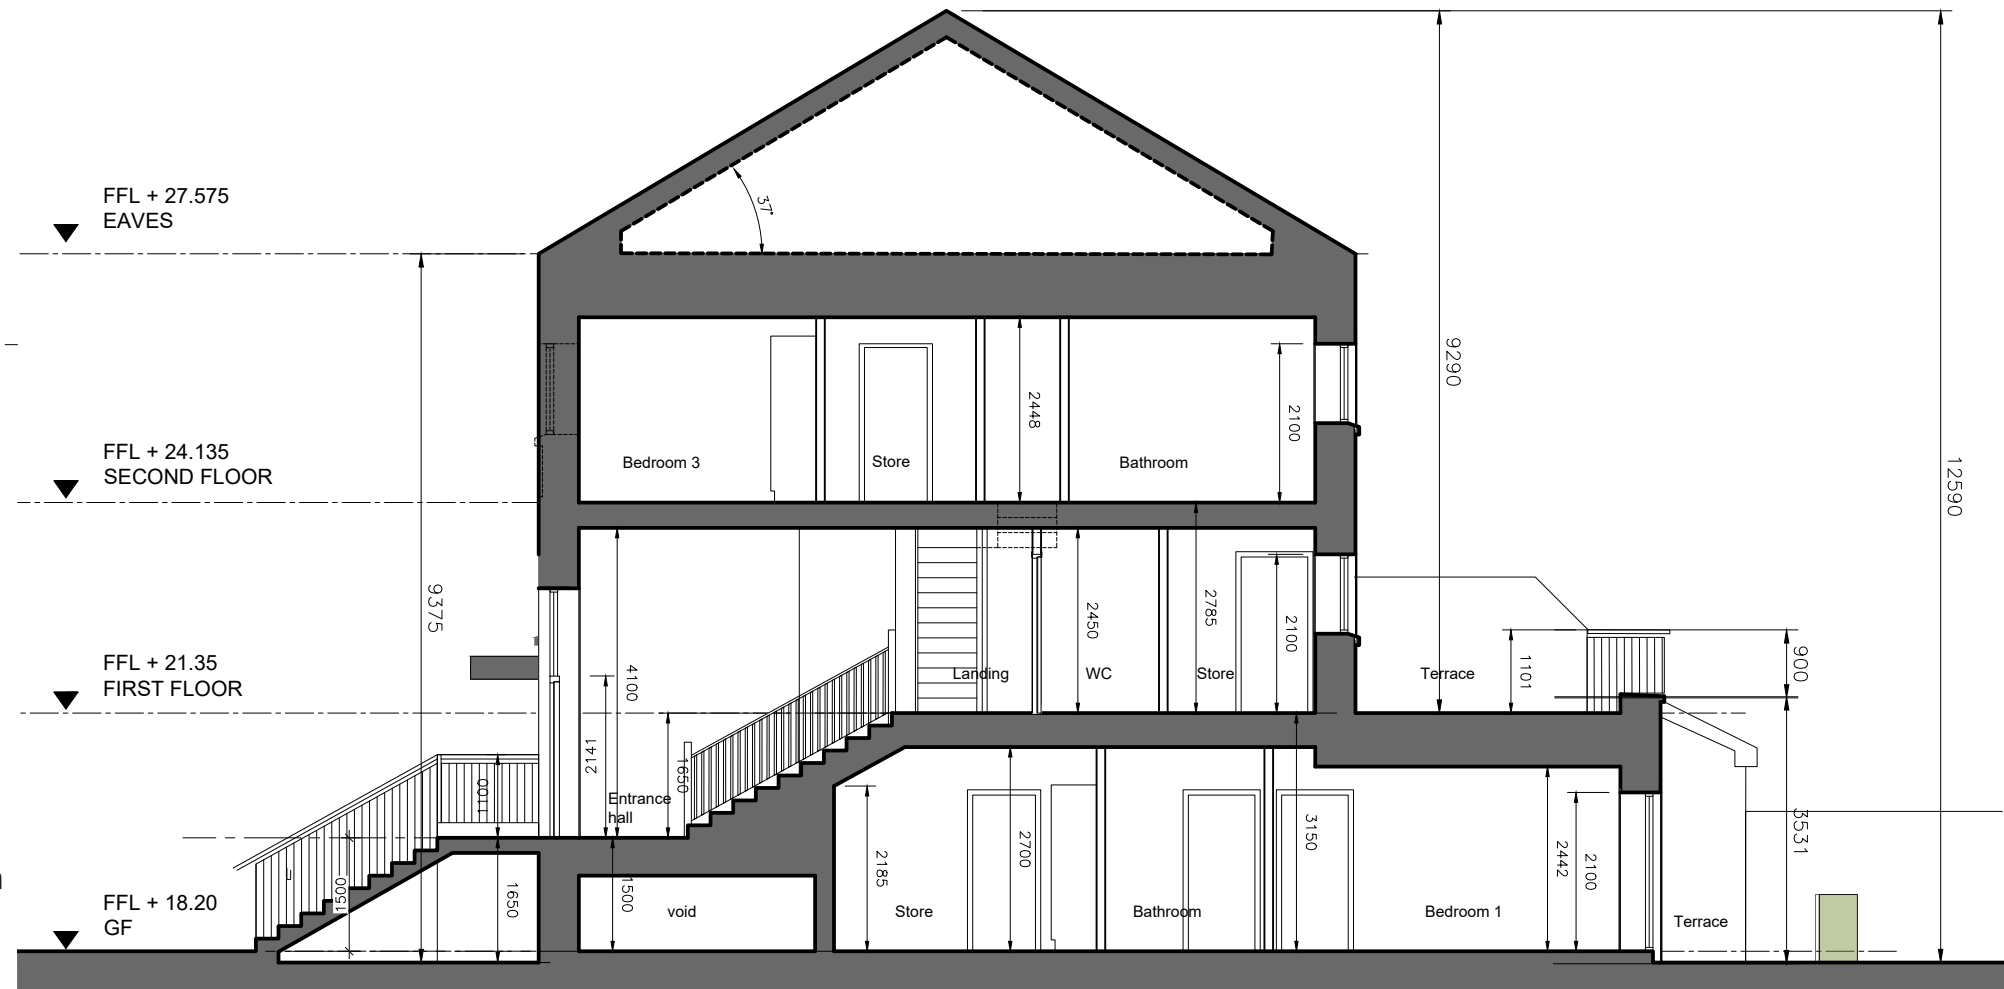

SECTION BB


- © This drawing is copyright.
1 Do not scale this drawing.
2 Errors and omissions to be immediately notified to Architect.
3 All dimensions to be checked on site.
4 To be read with relevant Engineers drawings.

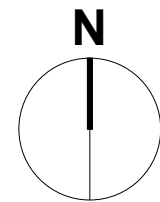

Refer to Site Layout
for specific orientation of
Duplex Blocks.




REAR ELEVATION

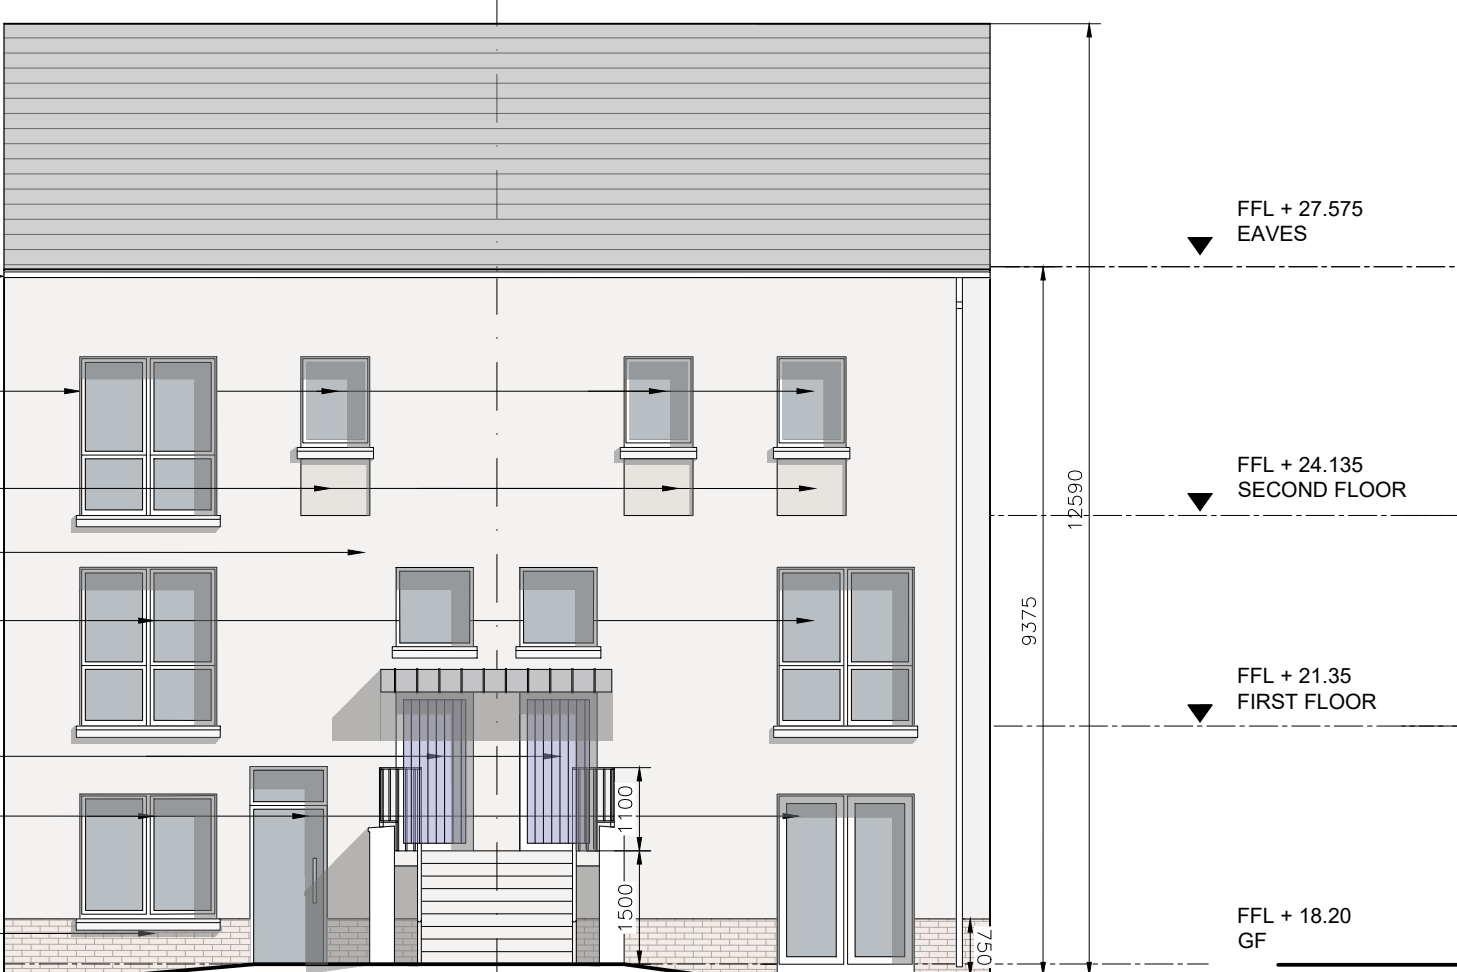

FRONT ELEVATION



GABLE ELEVATION

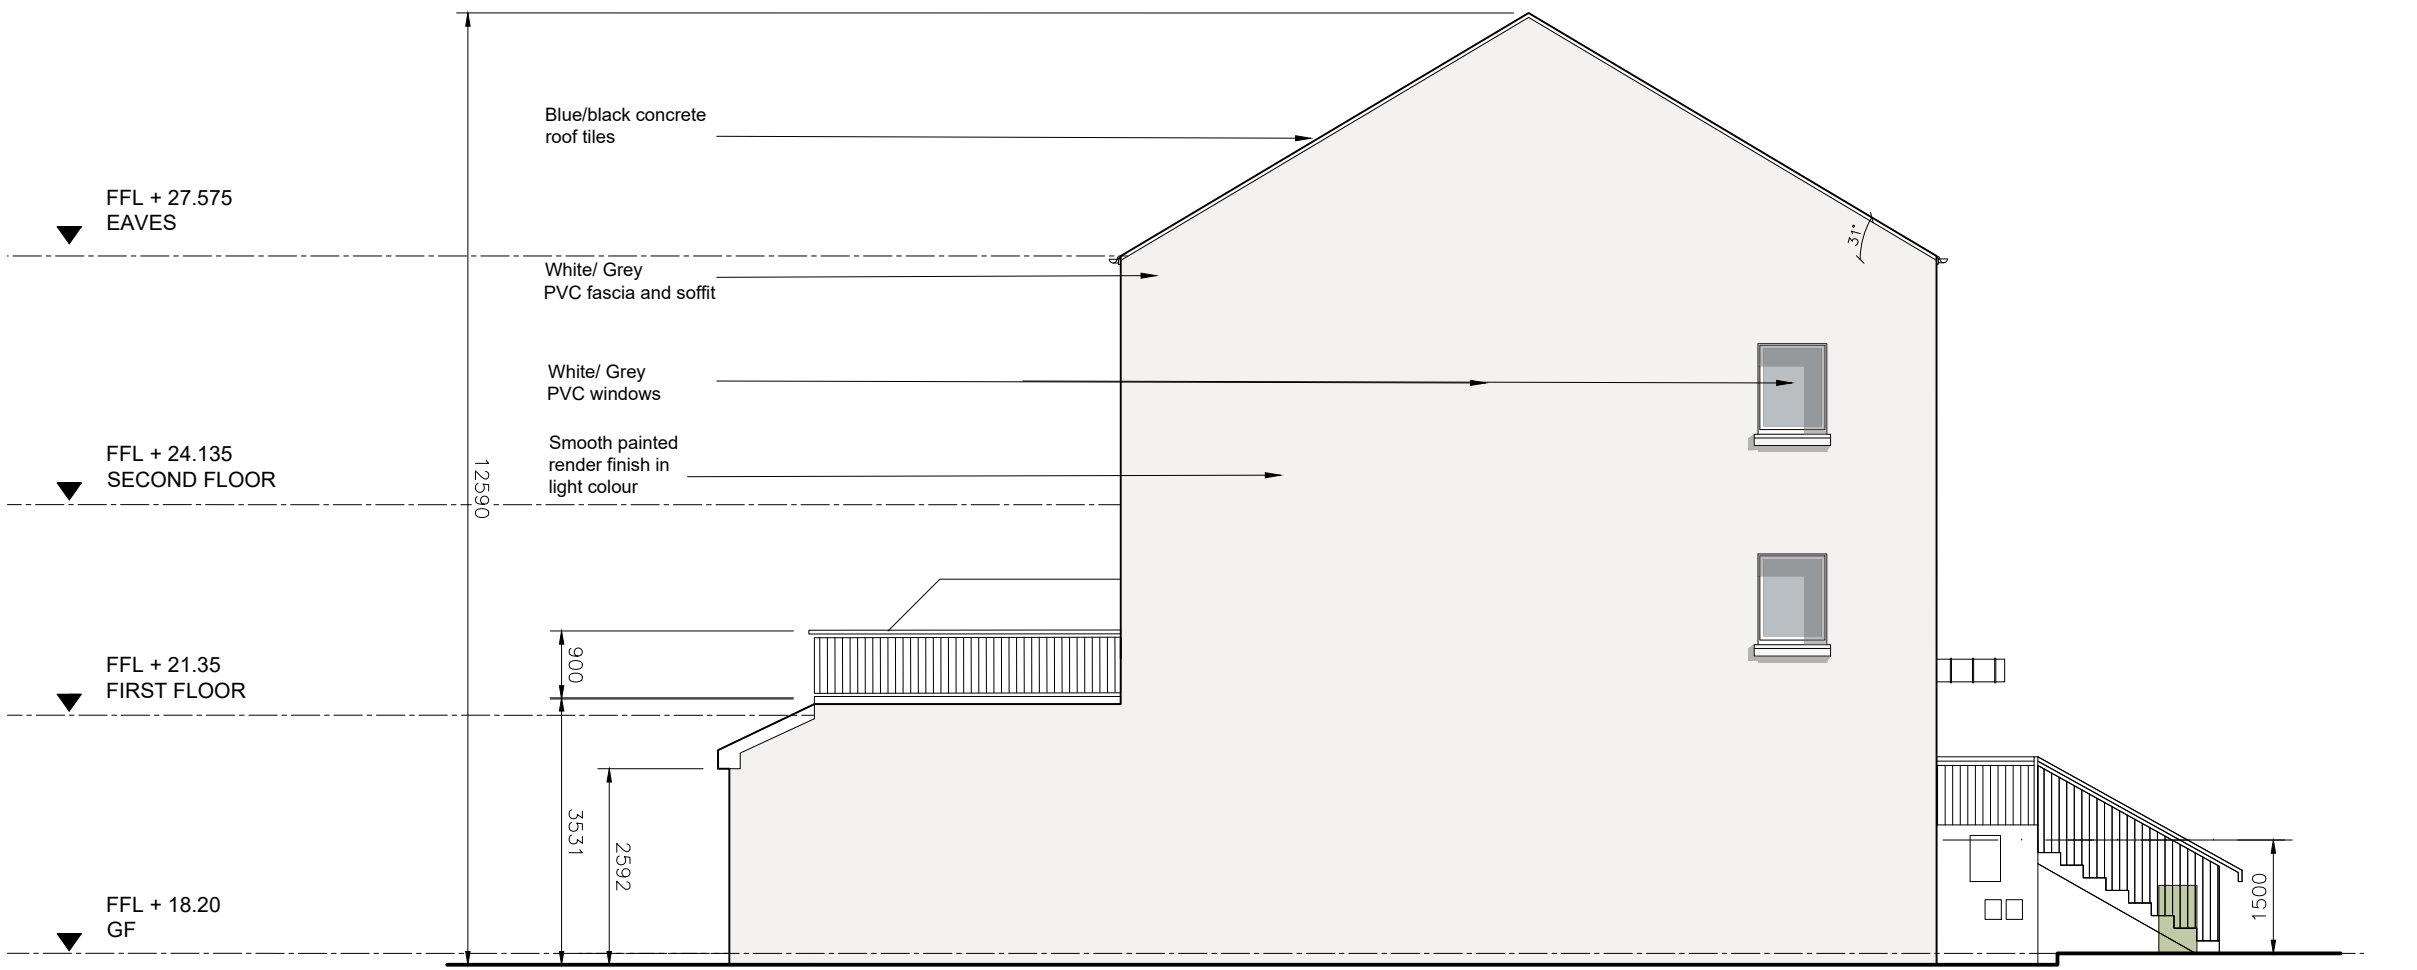

SIDE GABLE ELEVATION

P0	Planning	Feb 2025	LD
Revision	Description	Date	Initials

Drawing Number
KI-CCK-S1b-XX-DR-A-208

Suitability
S1b

Revision
P0

Drawing Title

Duplex D3
Plans, Elevations & Sections

Job
Development at
Former Teagasc Lands,
Kinsealy,
Co. Dublin.

Client

The Land Development Agency

CONROY CROWE KELLY
ARCHITECTS & URBAN DESIGNERS

65 MERRION SQUARE
DUBLIN 2

phone 01 6613990
email info@cck.ie