






GROUND FLOOR PLAN
2 Bed Apartment - 76.4 sqm

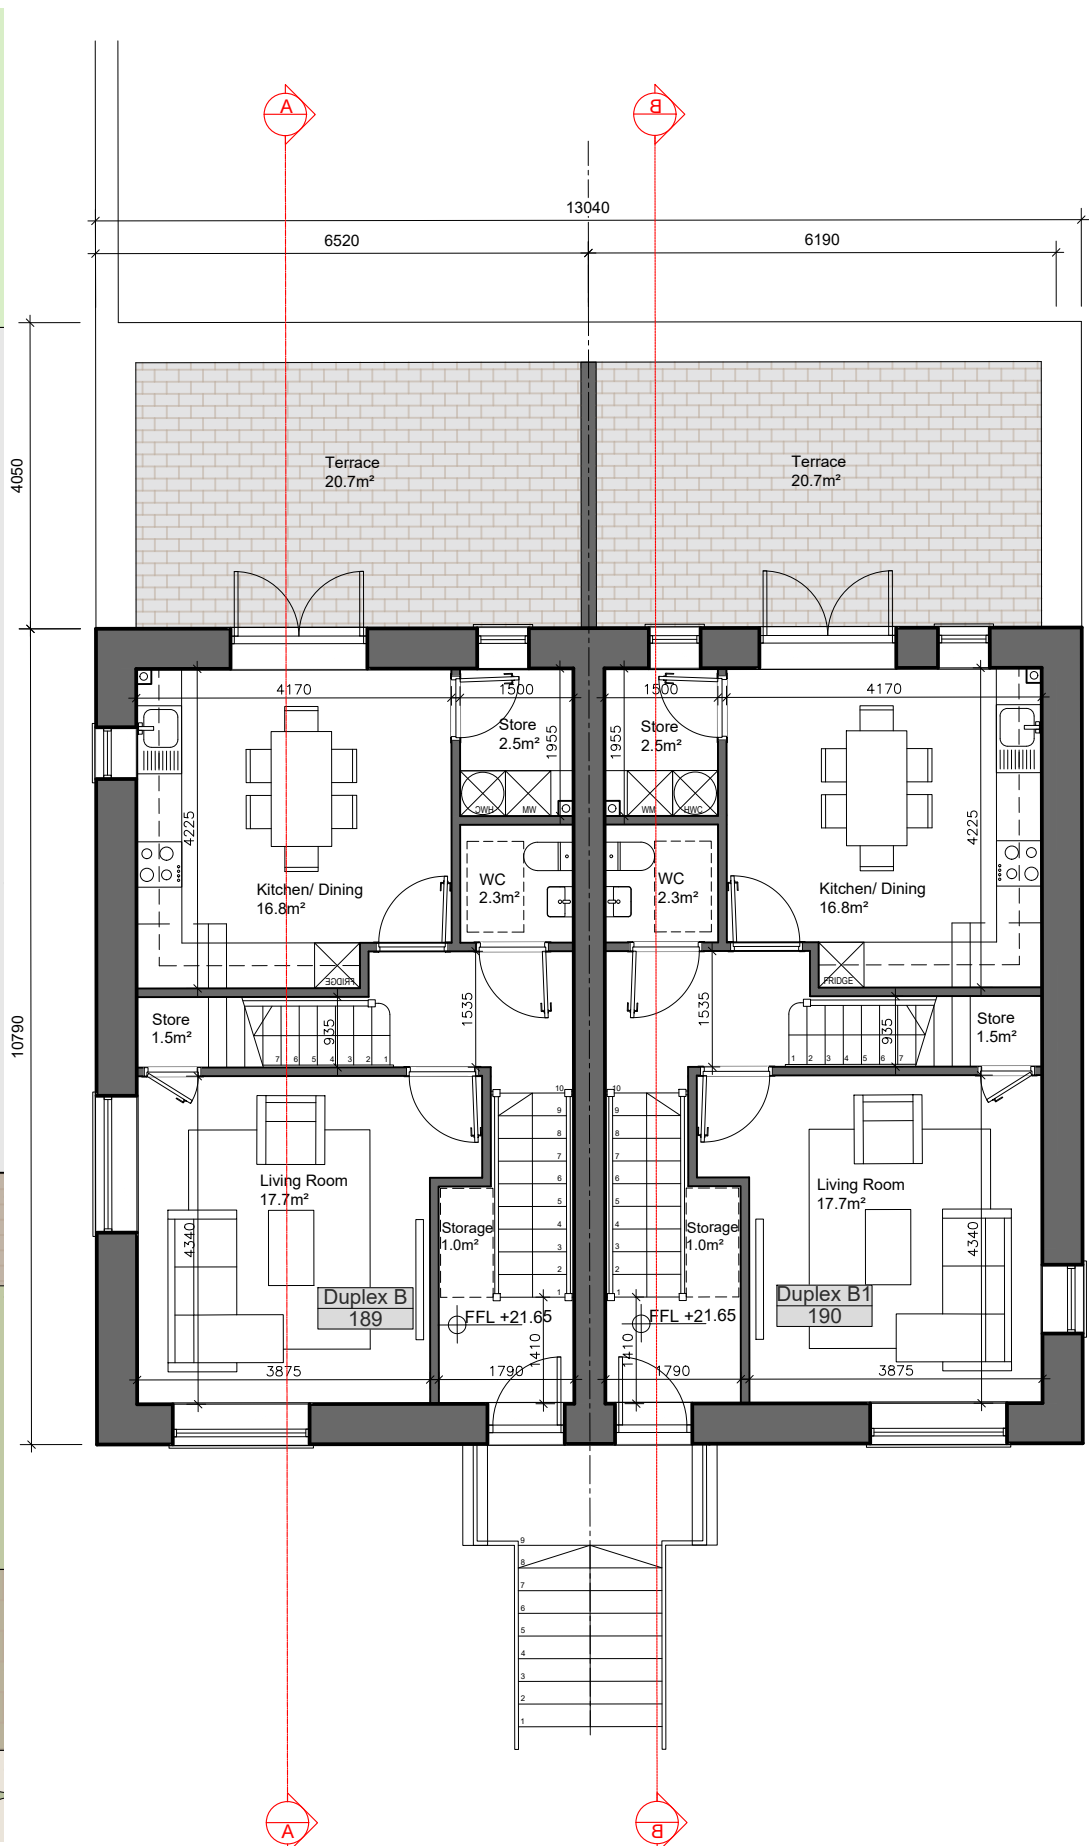


FIRST FLOOR PLAN
3 Bed Duplex - 112.4 sqm
First Floor area - 56.2 sqm

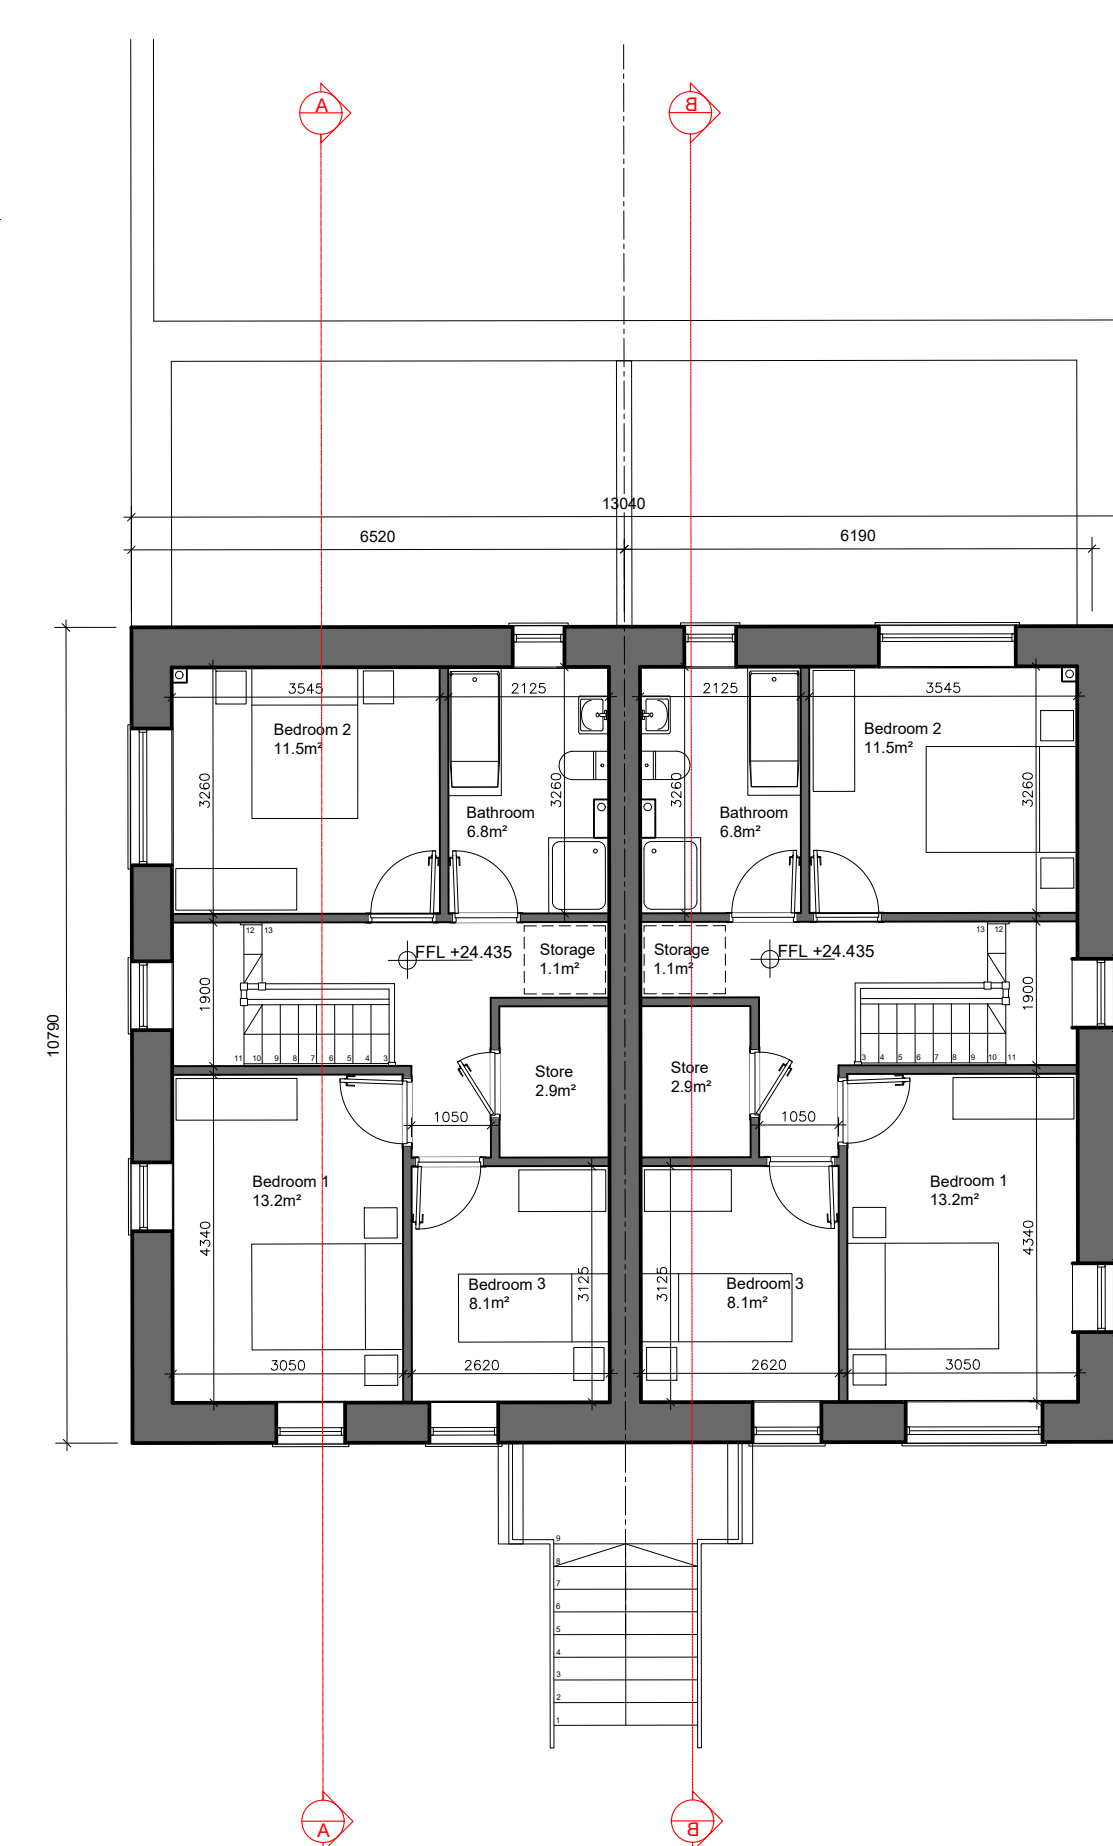

SECOND FLOOR PLAN
3 Bed Duplex - 112.4 sqm
Second Floor area - 56.2 sqm

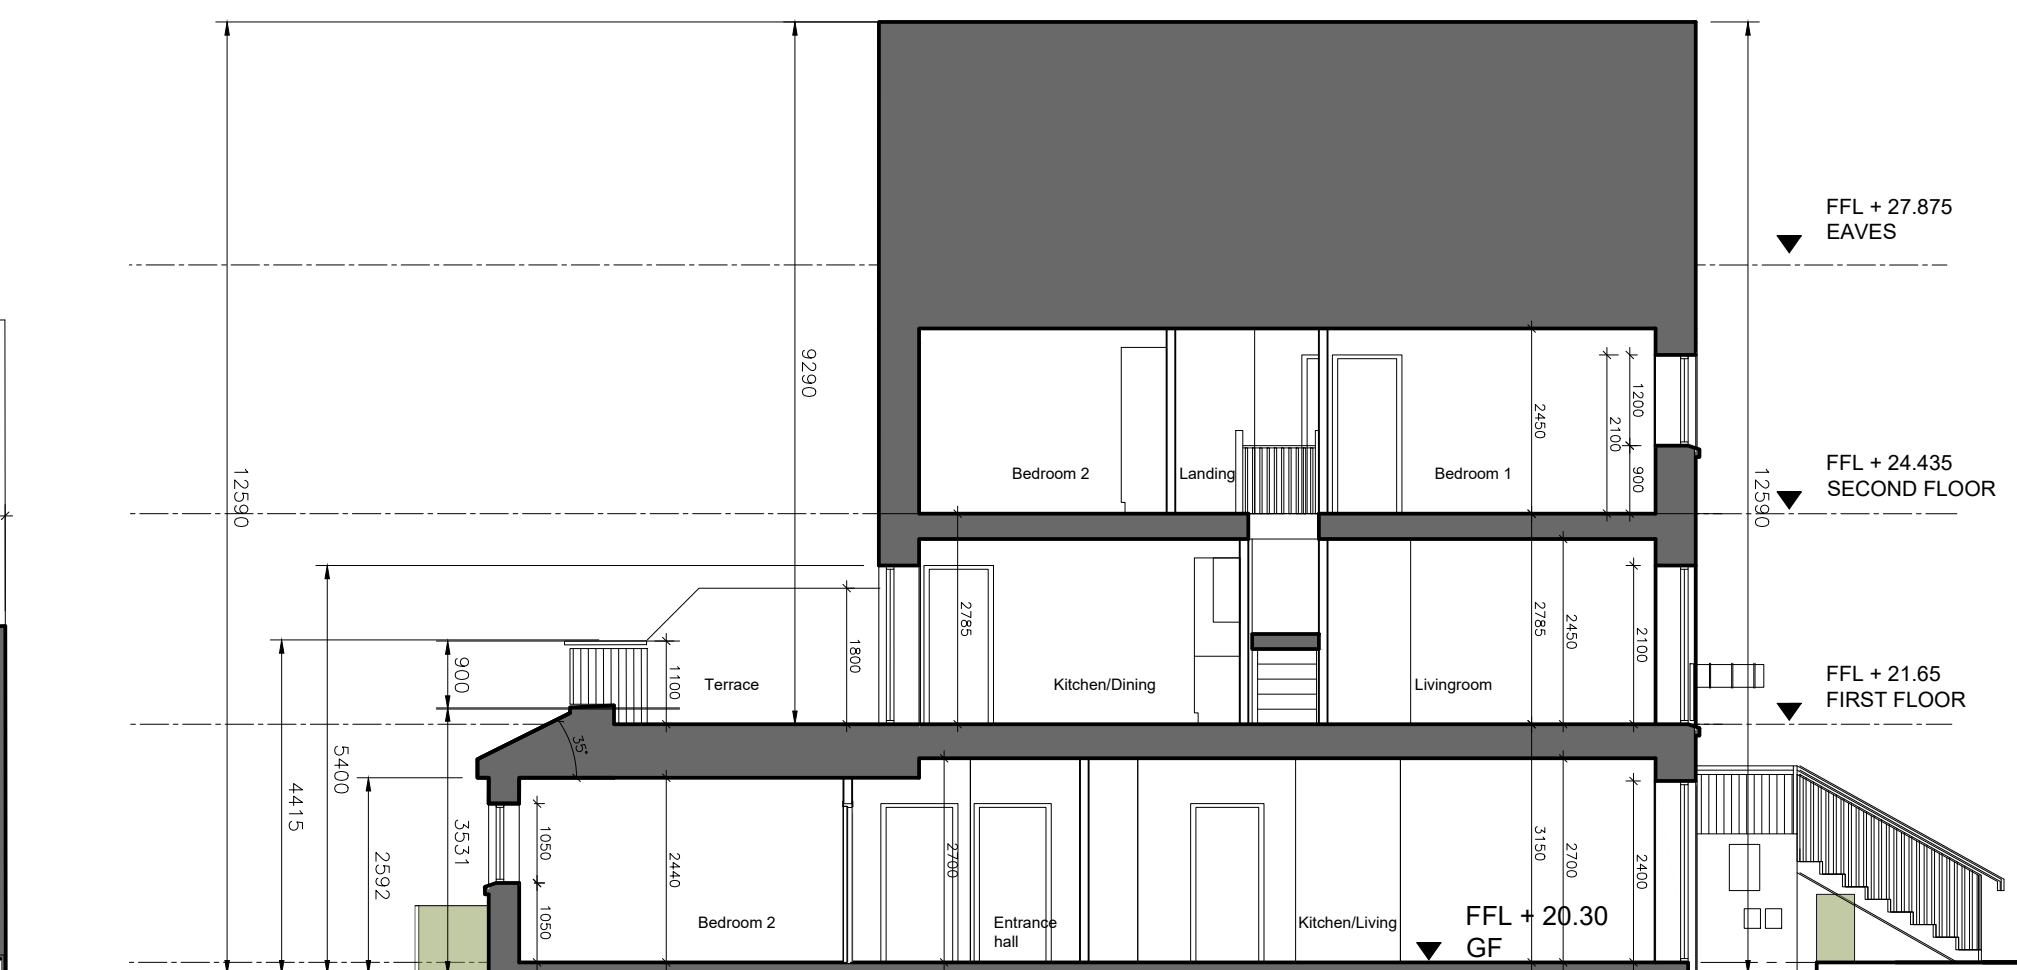

SECTION AA

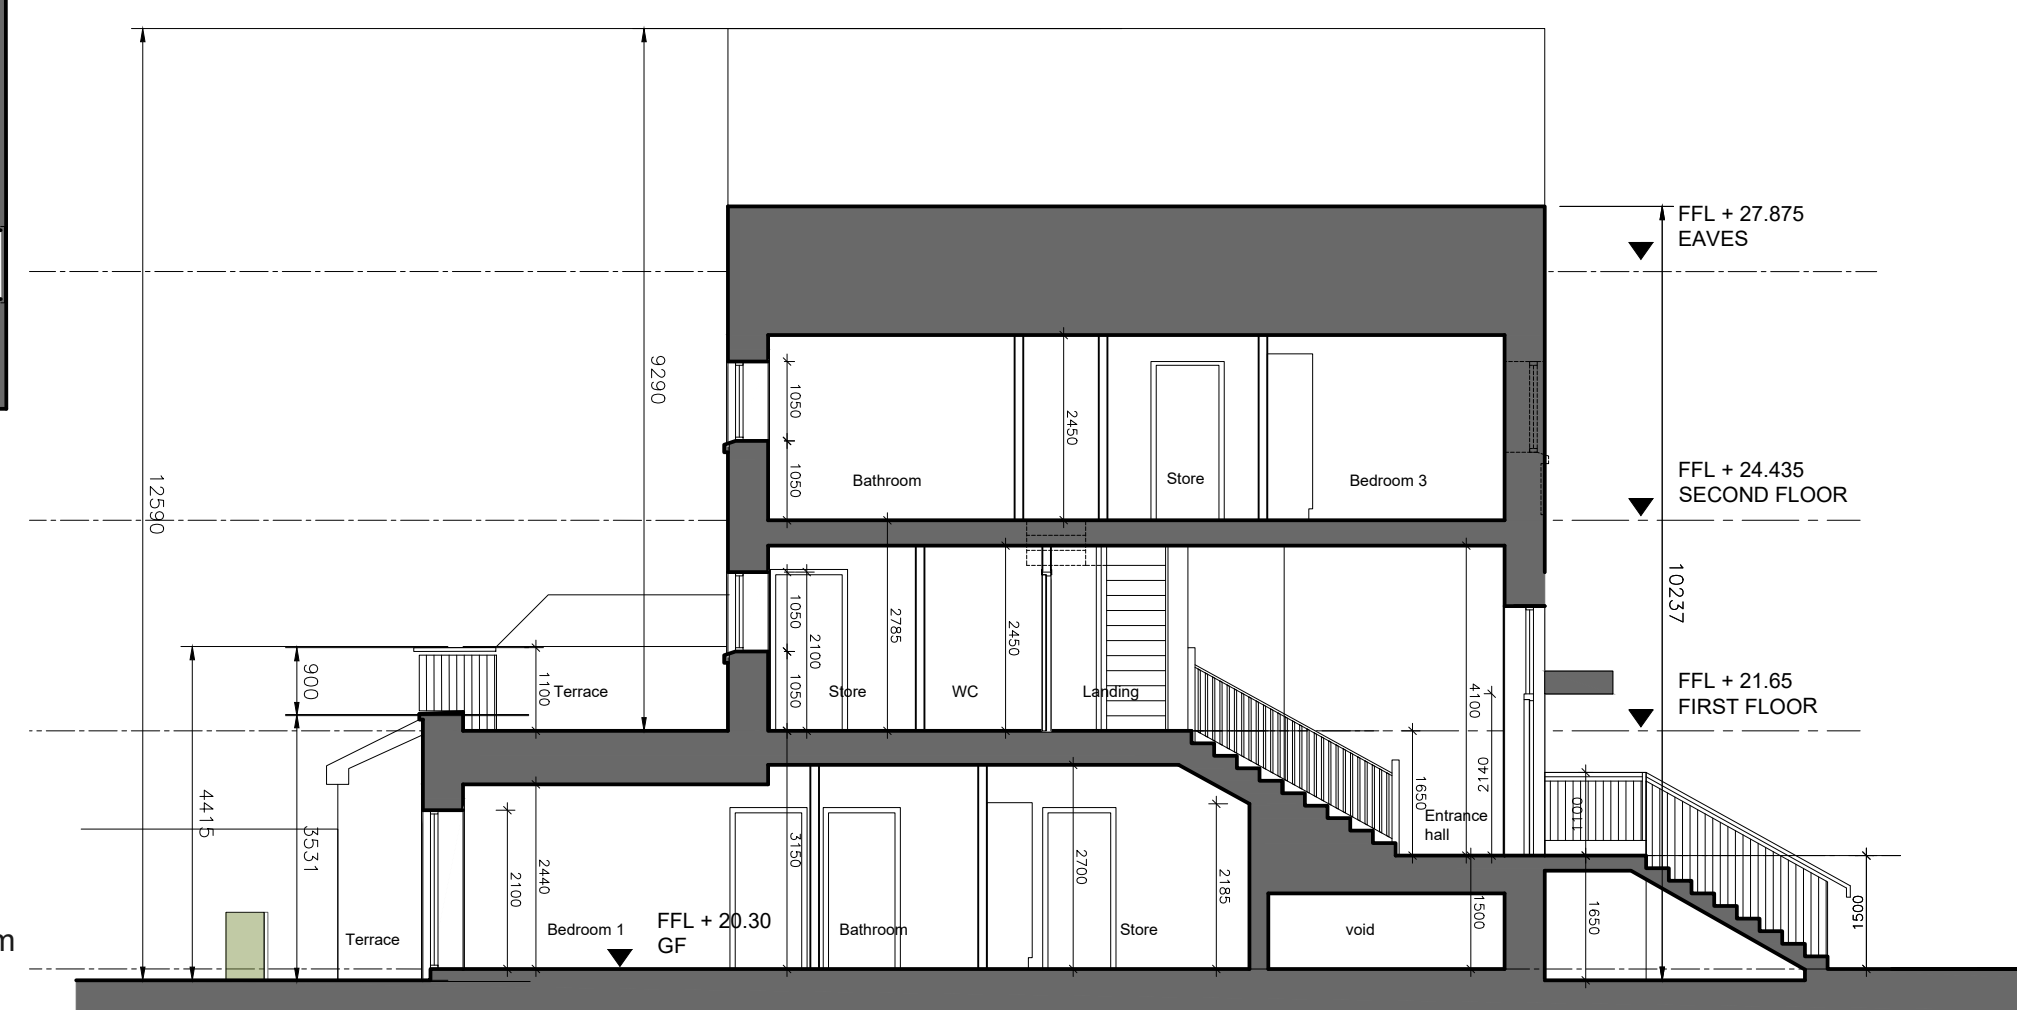

SECTION BB




FRONT ELEVATION



REAR ELEVATION



GABLE ELEVATION

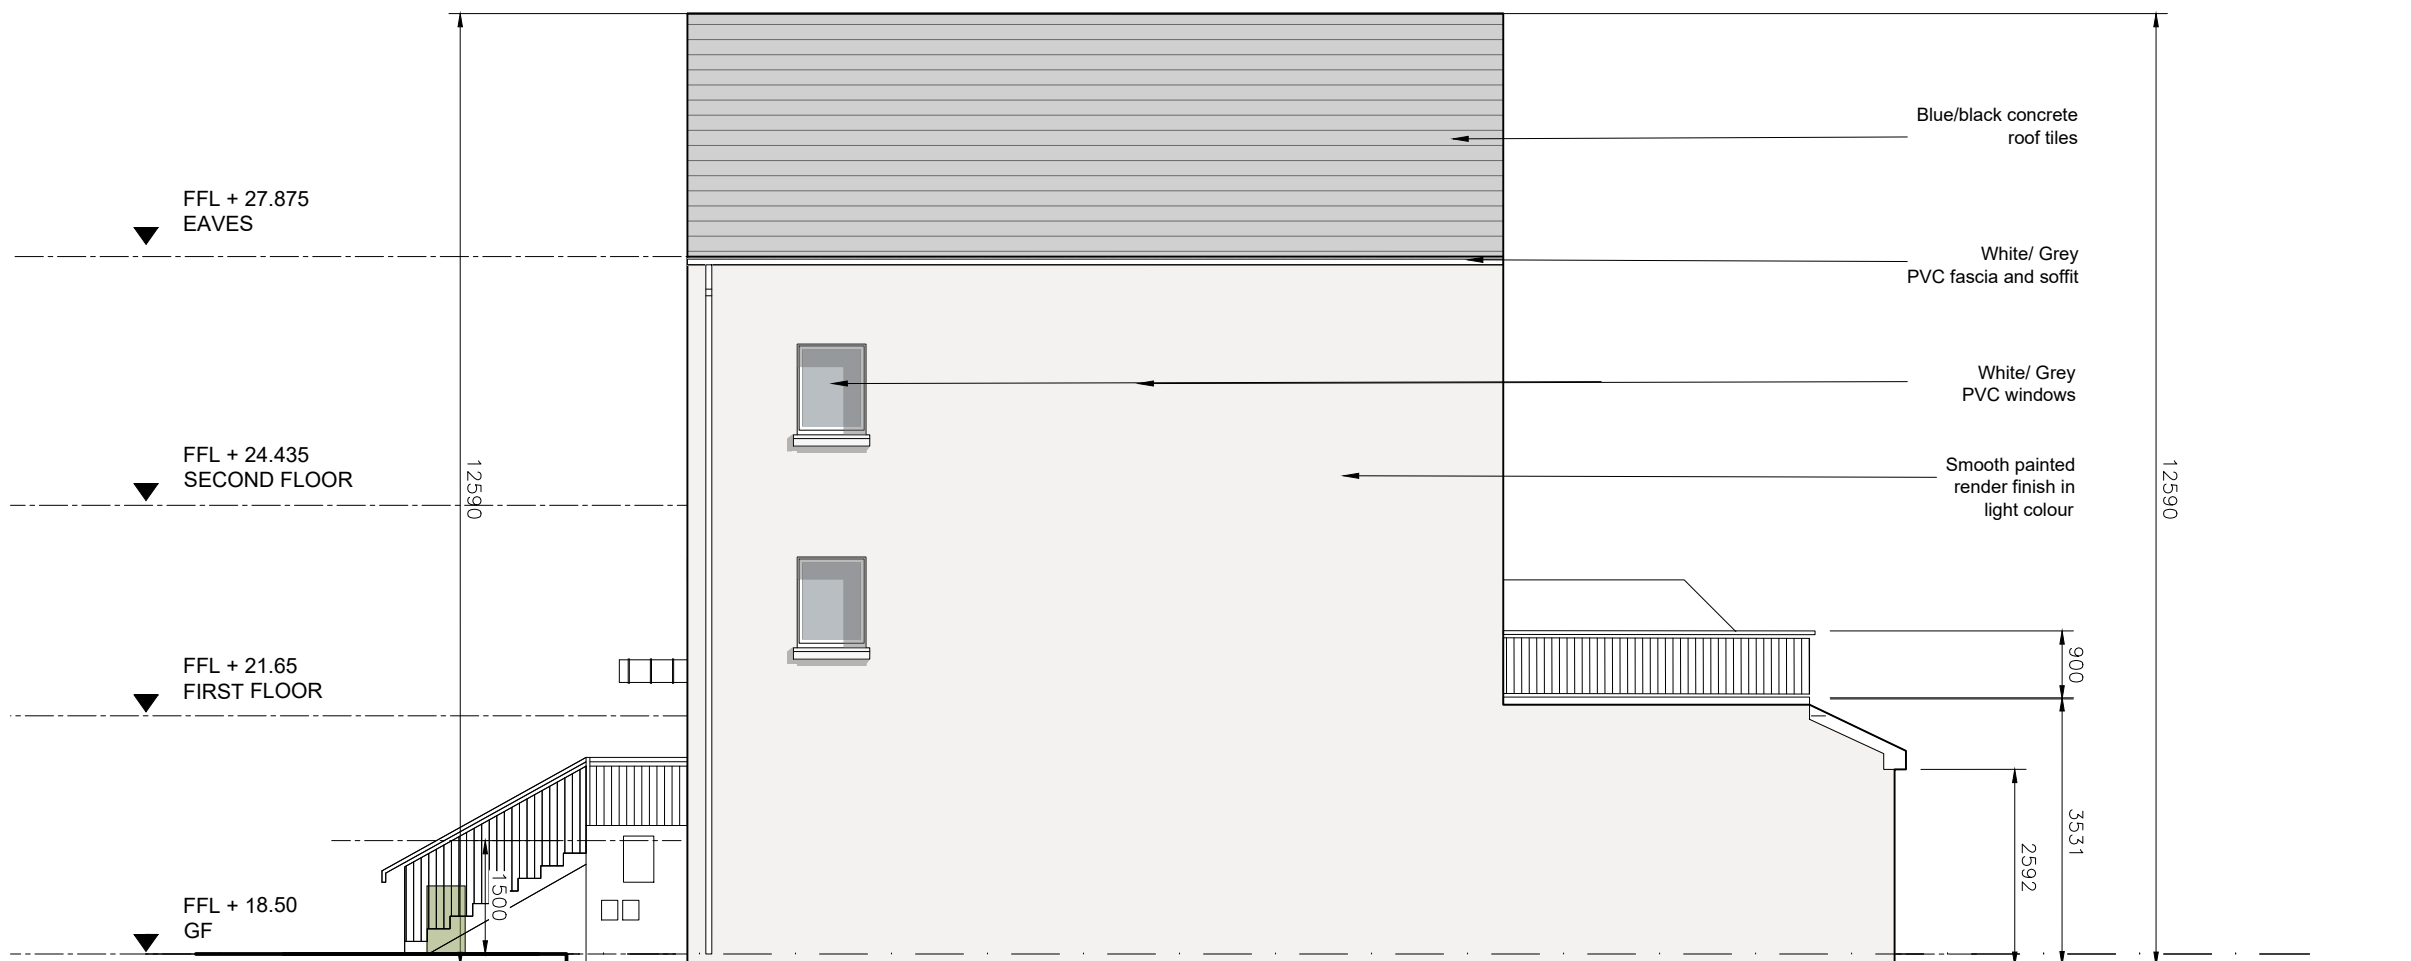

SIDE GABLE ELEVATION

This drawing is copyright.
1 Do not scale this drawing.
2 Errors and omissions to be immediately notified to Architect.
3 All dimensions to be checked on site.
4 To be read with relevant Engineers drawings.

N

Refer to Site Layout
for specific orientation of
Duplex Blocks.

P0	Planning	Feb 2025	LD
Revision Description Date Initials			
Drawing Number KI-CCK-S1b-XX-DR-A-209			
Suitability S1b		Revision P0	
Drawing Title Duplex D4 Plans, Elevations & Sections			
Job Development at Former Teagasc Lands, Kinsealy, Co. Dublin.		scale 1:200 sheet size A1 drawn LD checked PG	
Client The Land Development Agency			
CONROY CROWE KELLY ARCHITECTS & URBAN DESIGNERS			
65 MERRION SQUARE DUBLIN 2			
phone 01 6613990 email info@cck.ie			