





Ground Floor Plan

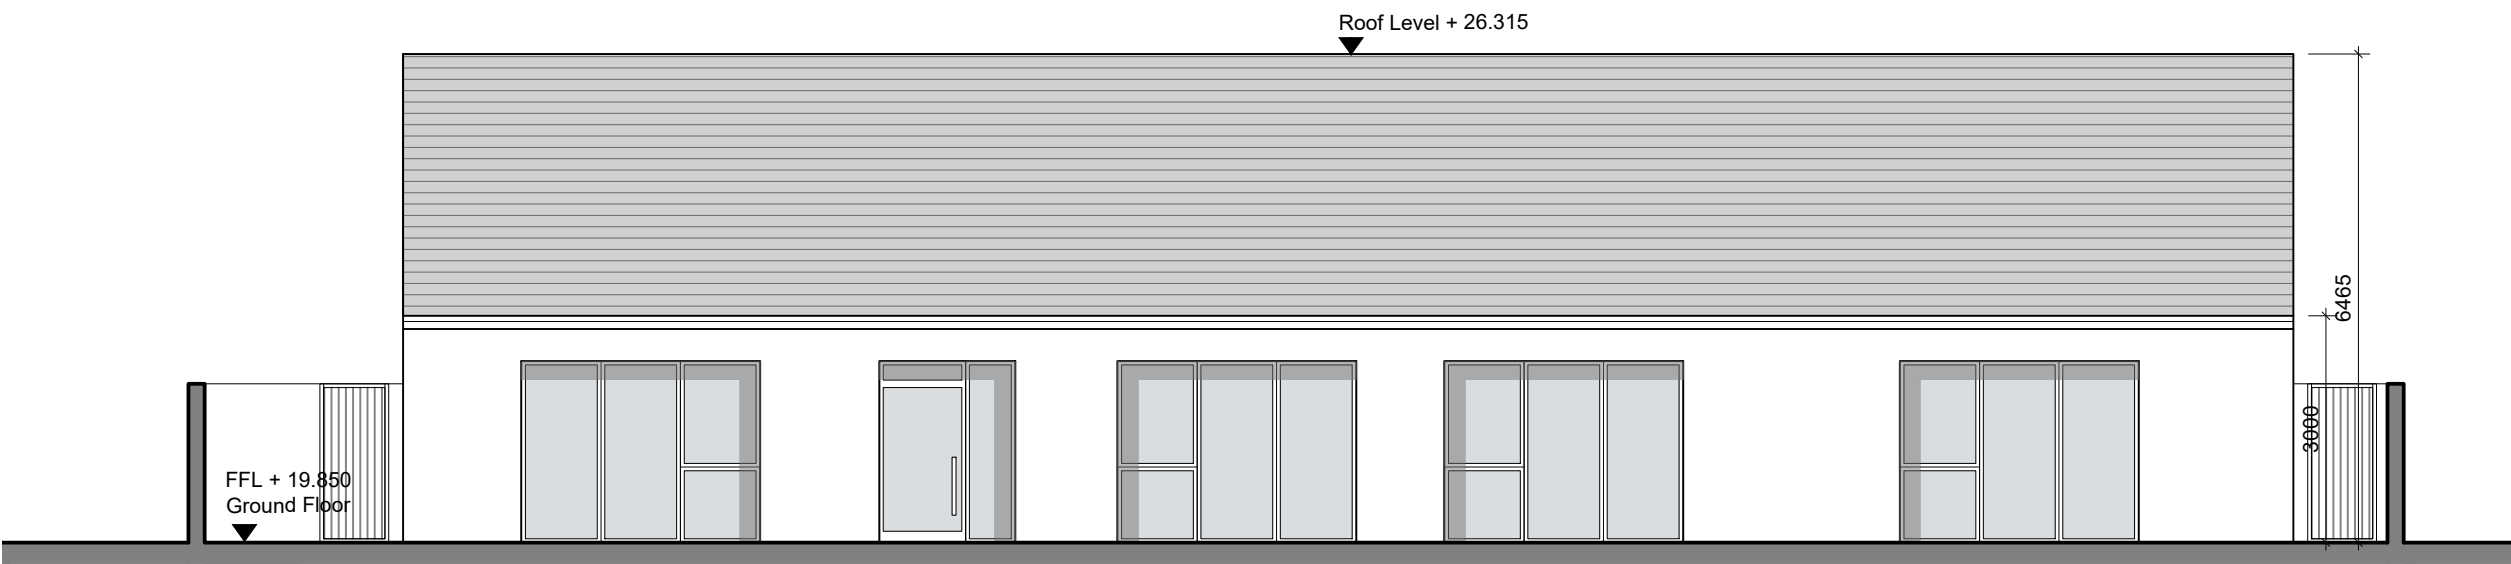



Front Elevation




Rear Elevation

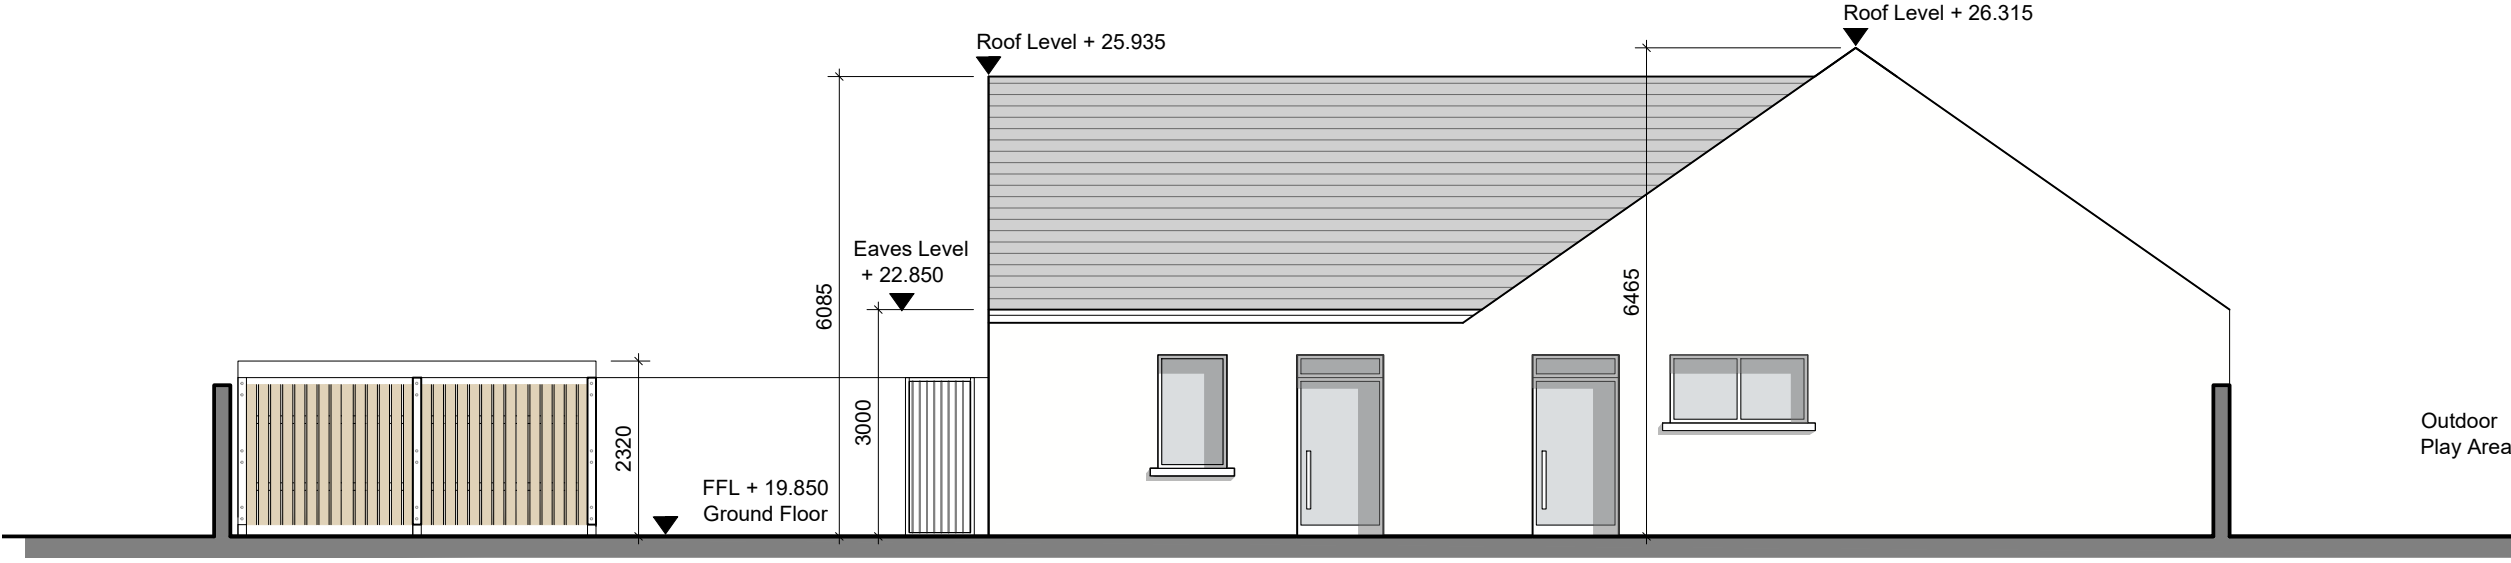


North Elevation

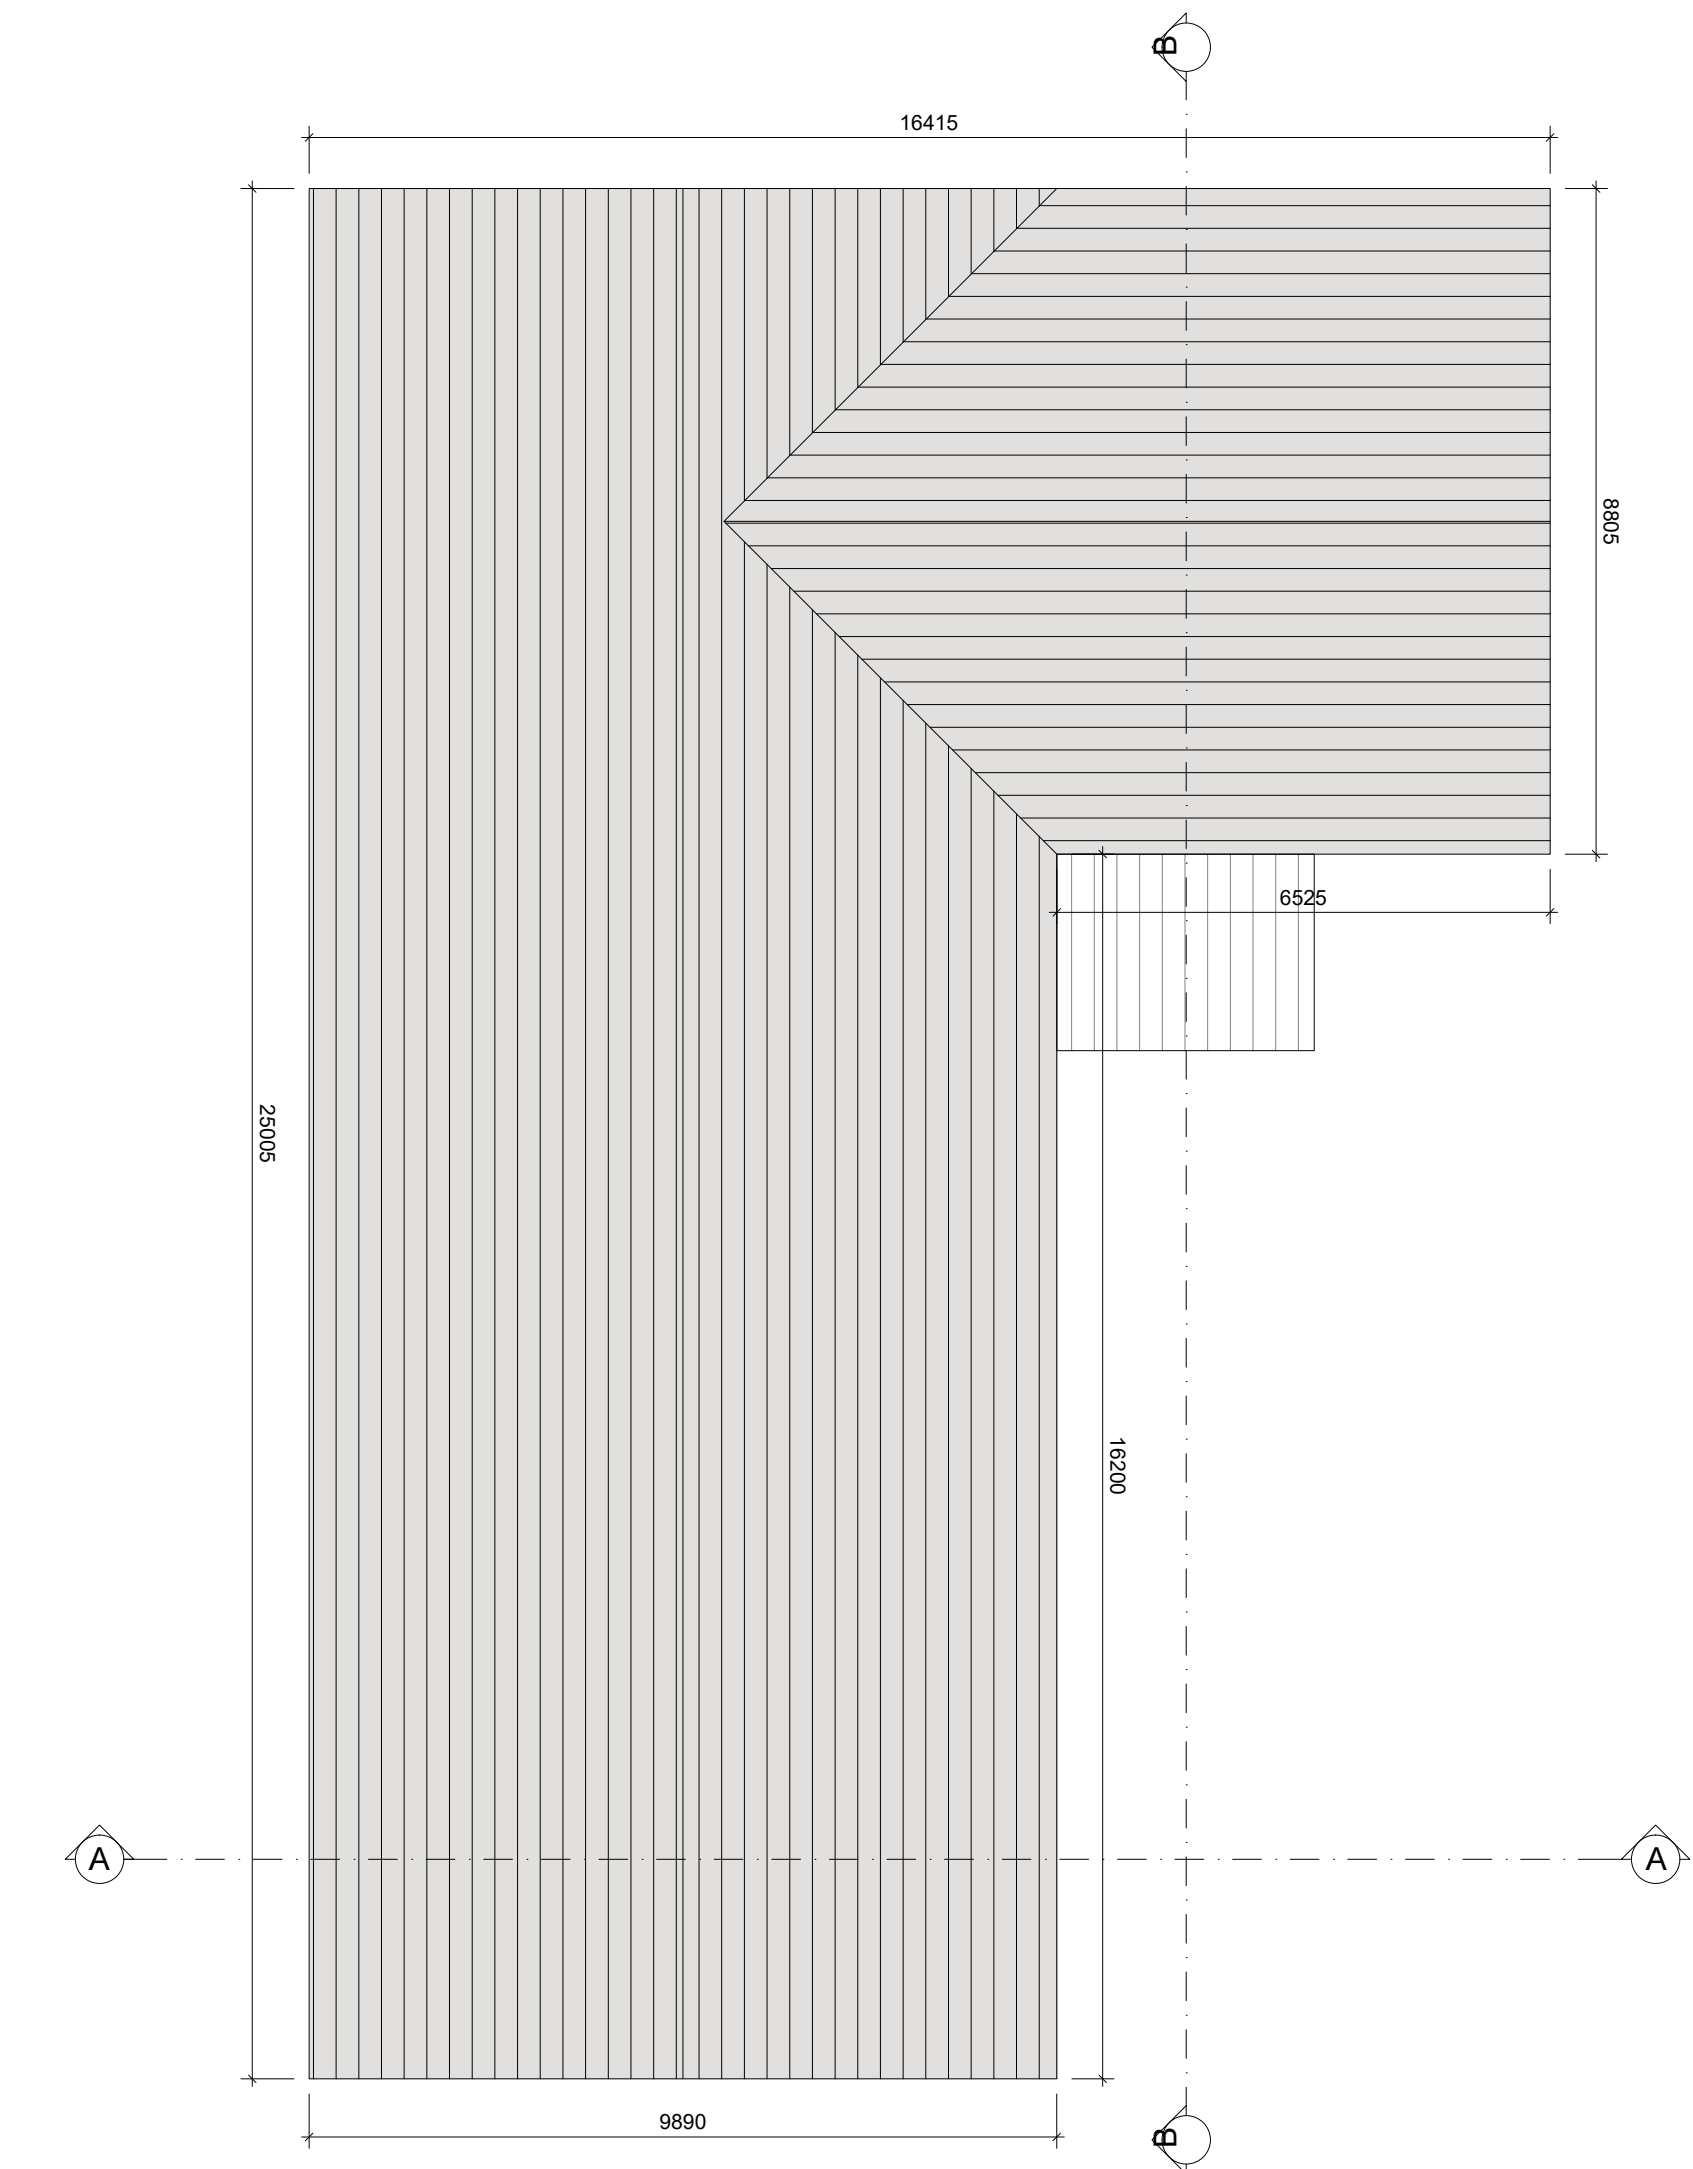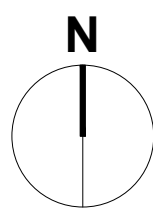


Roof Plan

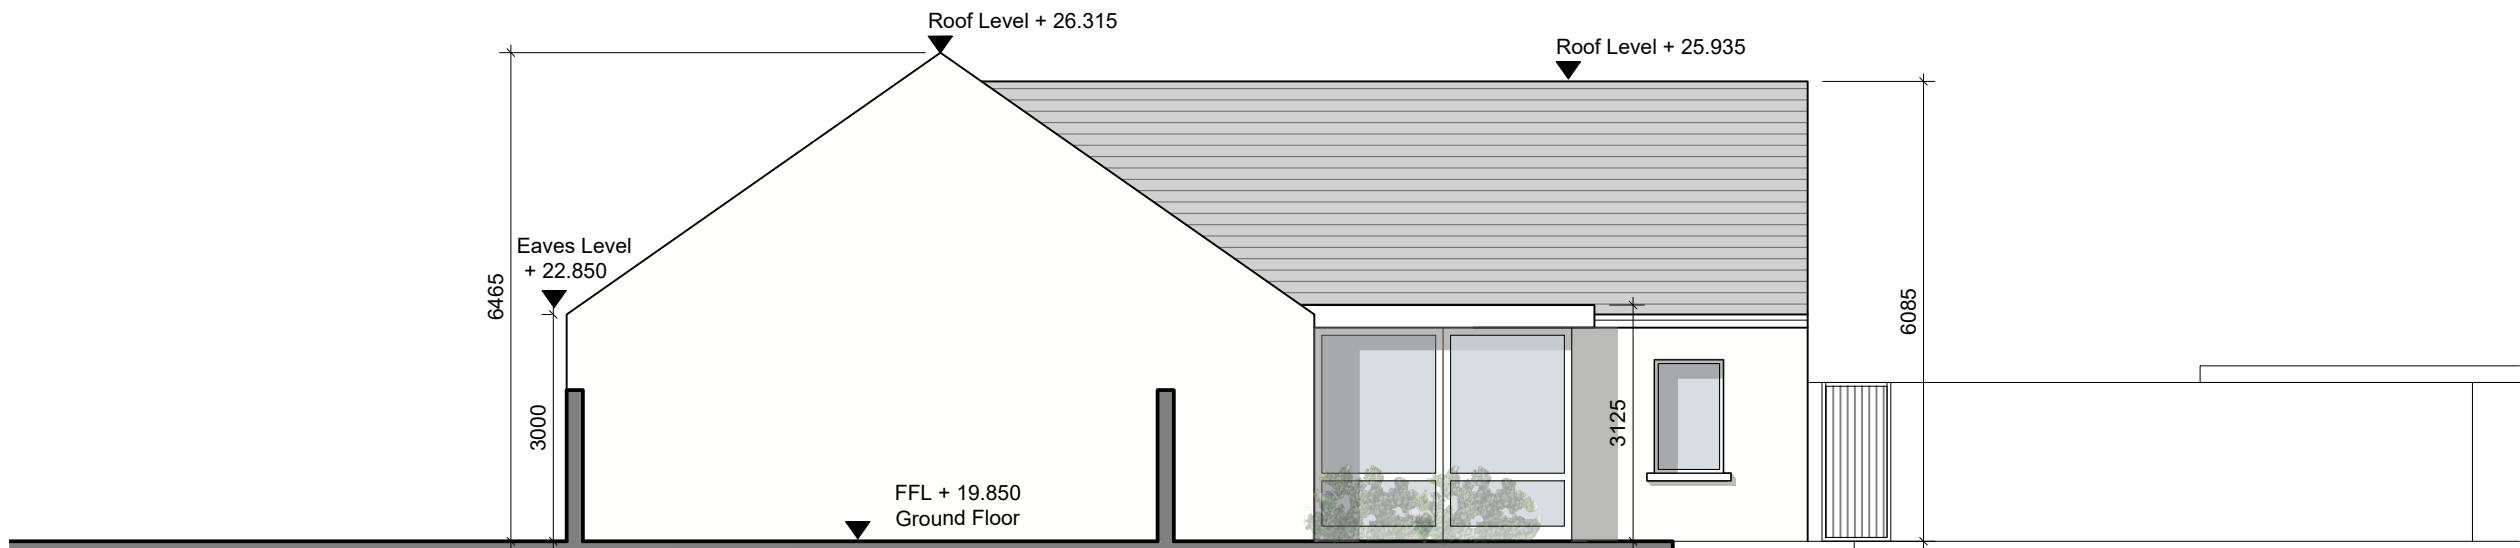

South Elevation

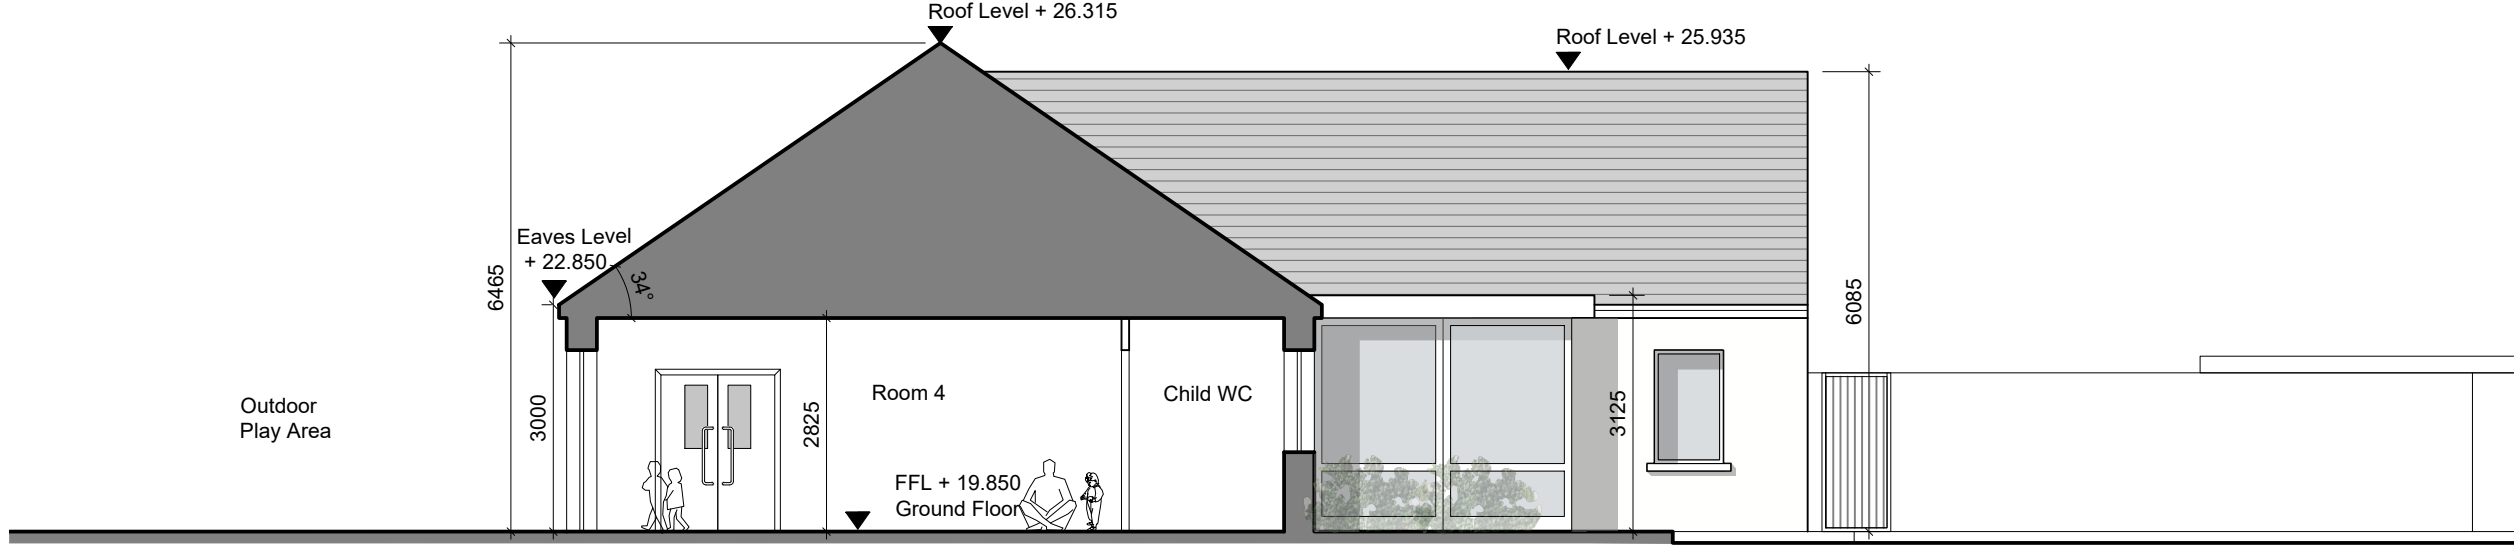


Section AA

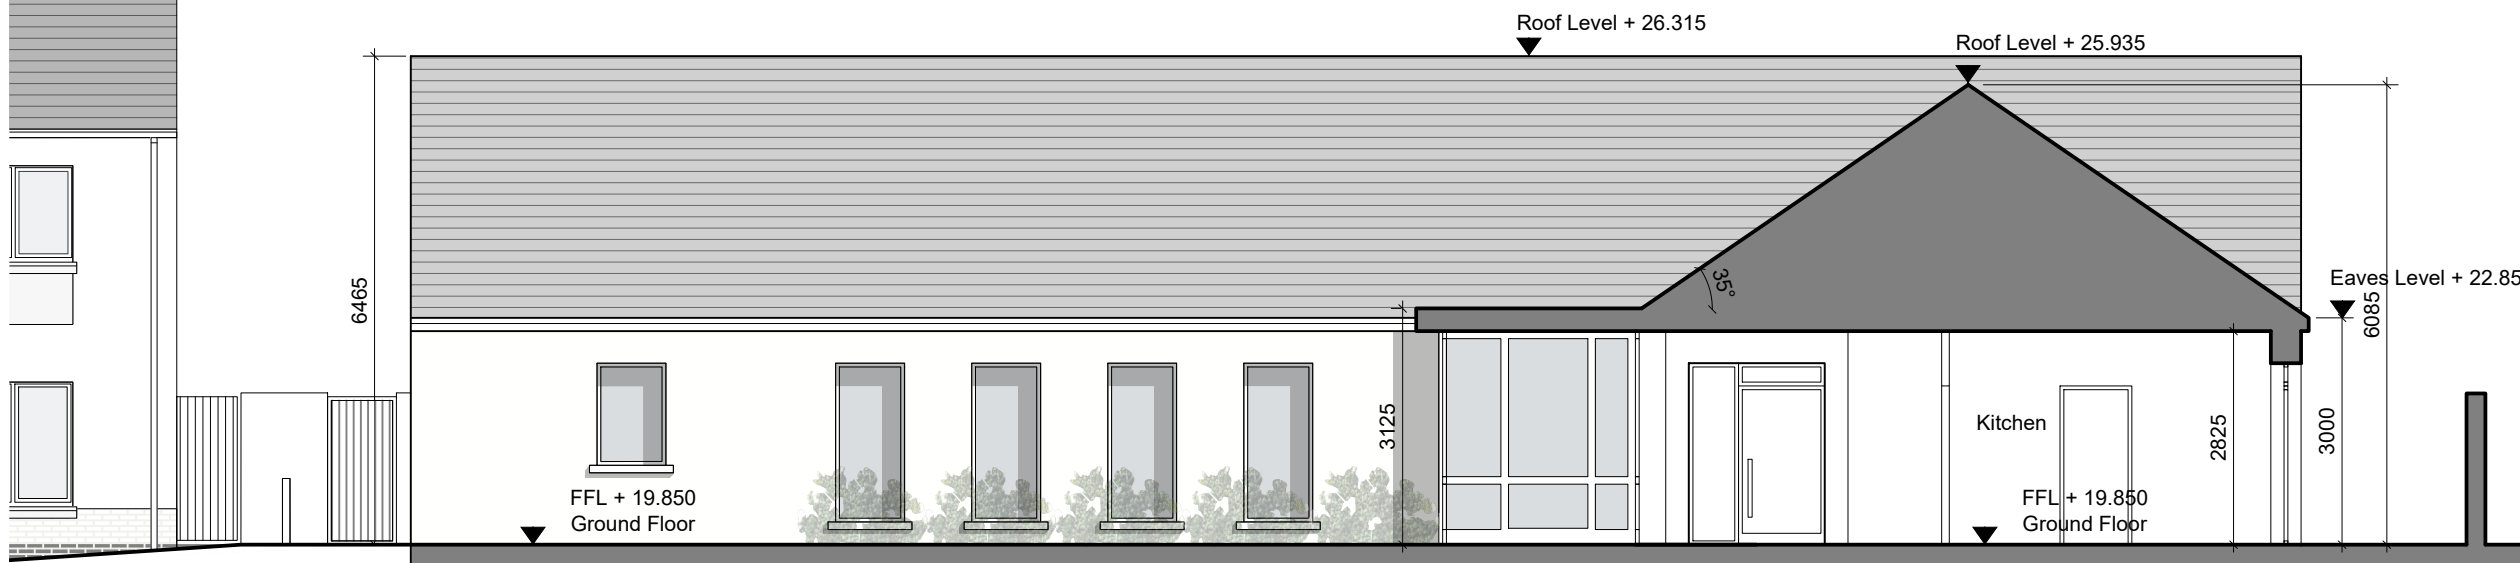

Section BB

- 1 This drawing is copyright.
2 Do not scale this drawing.
3 Errors and omissions to be immediately notified to Architect.
4 All dimensions to be checked on site.
5 To be read with relevant Engineers drawings.

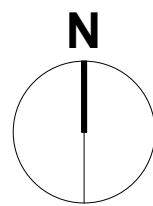

Refer to Site Layout
for specific orientation of
Creche.

External Finishes

Roof - Flat concrete roof tile
Canopy - Pressed Metal
Walls - Smooth painted render
Windows - Aluminum and/or PVC
Doors - Aluminum and/or PVC

GFA: 283sqm
Capacity: c.50 children
c.12 staff

P0	Planning	Feb 2025	LD
----	----------	----------	----

Drawing Number	
KI-CCK-S1b-XX-DR-A-300	
Suitability	Revision
S1b	P0

Drawing Title

Creche

Plans, Elevations & Sections

Job	scale
Development at	1:100
Former Teagasc Lands,	sheet size
Kinsealy,	A1
Co. Dublin.	drawn
	LD
	checked
	PG

Client

The Land Development Agency

CONROY CROWE KELLY
ARCHITECTS & URBAN DESIGNERS

65 MERRION SQUARE
DUBLIN 2

phone 01 6613990
email info@cck.ie