

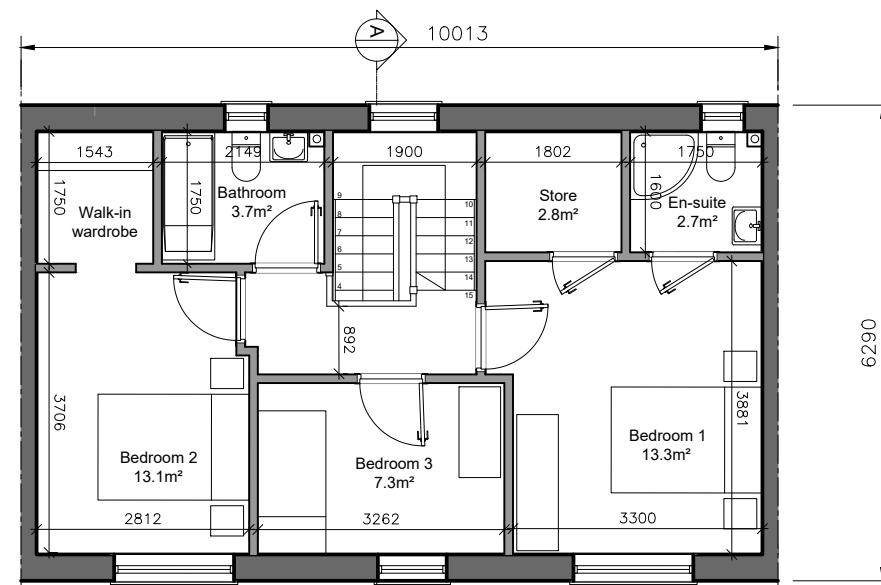
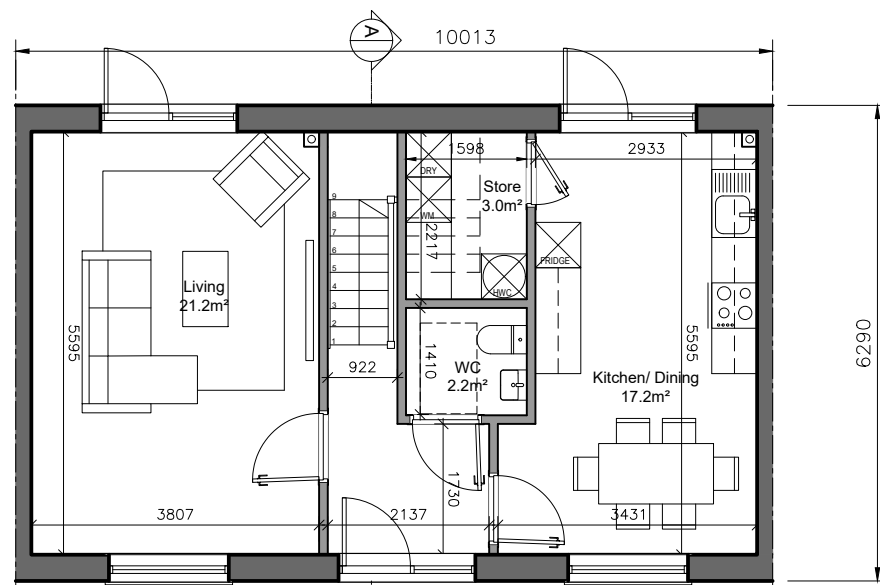


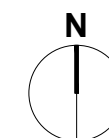

<u>3-bed/5 person, 2 storey:</u>		<u>FCC Min.</u>
Agg. Living	38.4	34
Agg. Bedrooms	33.7	32
Storage	5.8	5

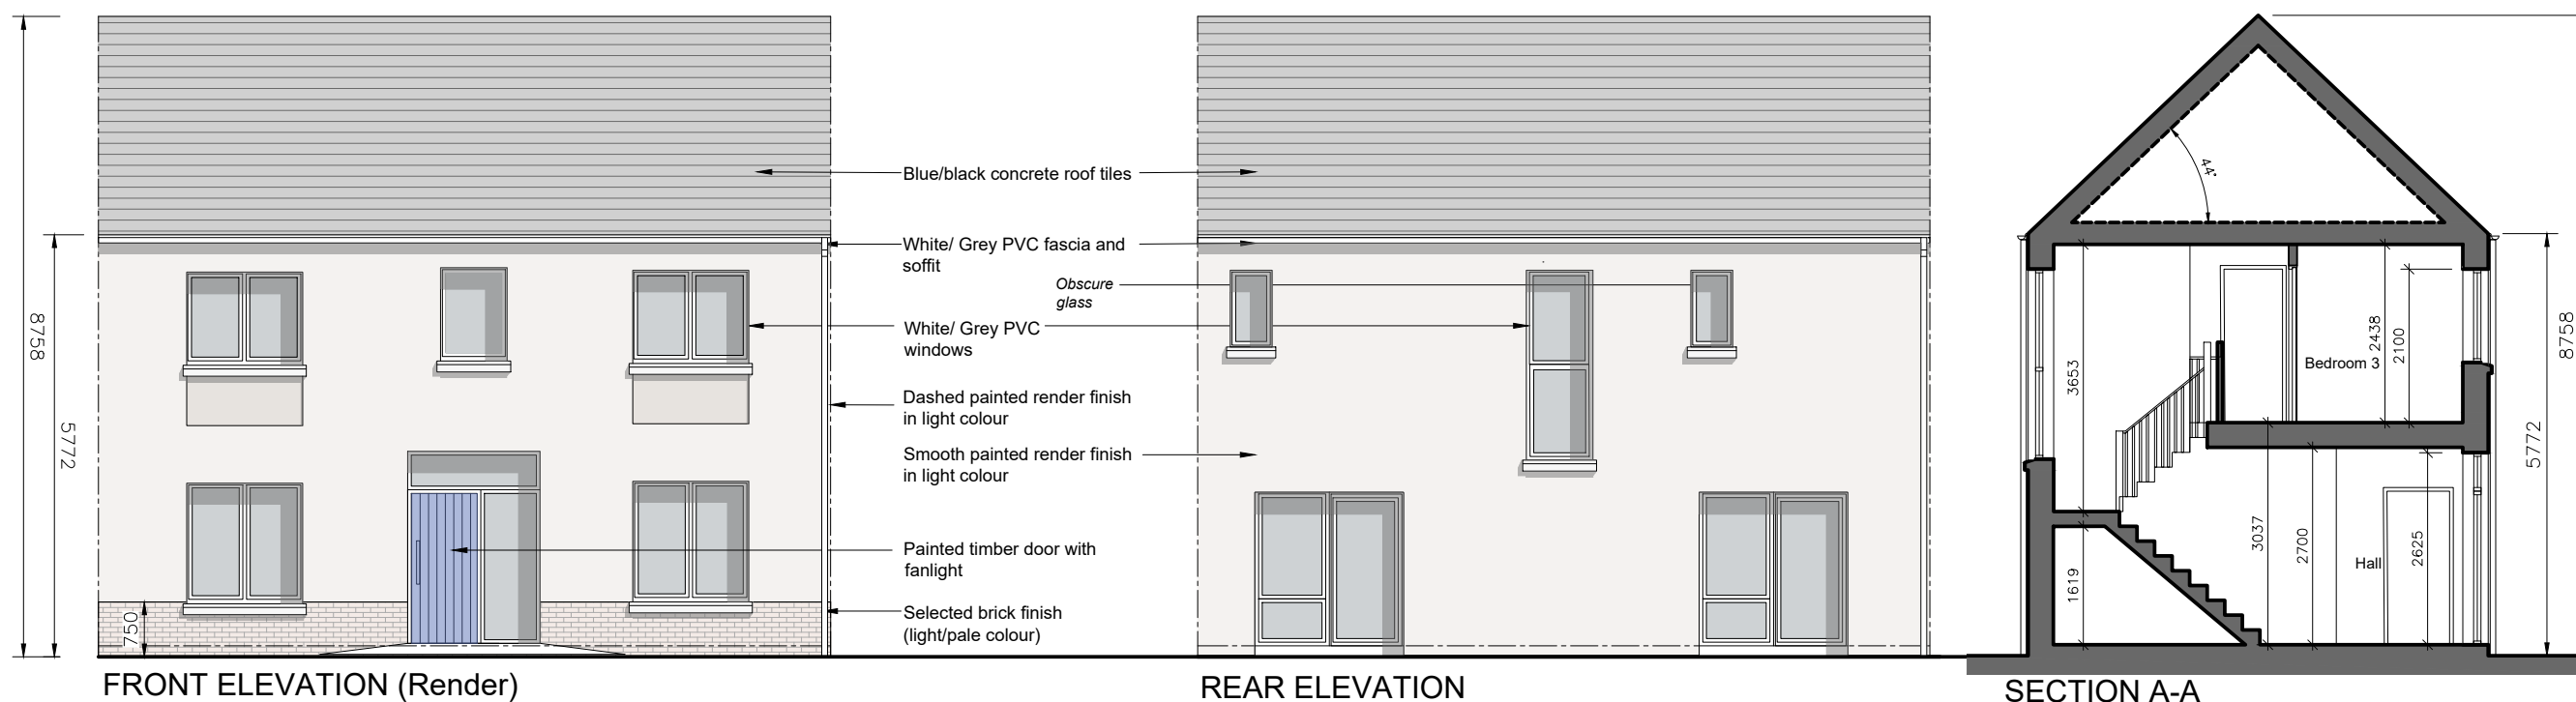

Refer to Site Layout
for specific orientation and
handling of each house type.

[illegible]

P0	Planning	Feb 2025	L
----	----------	----------	---

Revisions	Description	Date	Initials
Drawing Number			
KI-CCK-S1b-XX-DR-A-105			
Suitability		Revision	
S1b		P0	

Drawing Title	House Type D
Plans, Elevations & Section	

[illegible]

Job	scale
Development at Former Teagasc Lands, Kinsealy, Co. Dublin.	1:100 sheet size A3 drawn LD checked PG

Client
The Land Development Agency

CONROY CROWE KELLY
ARCHITECTS & URBAN DESIGNERS

65 MERRION SQUARE
DUBLIN 2

phone 01 6613990
email info@cck.ie