



SECTION C-C

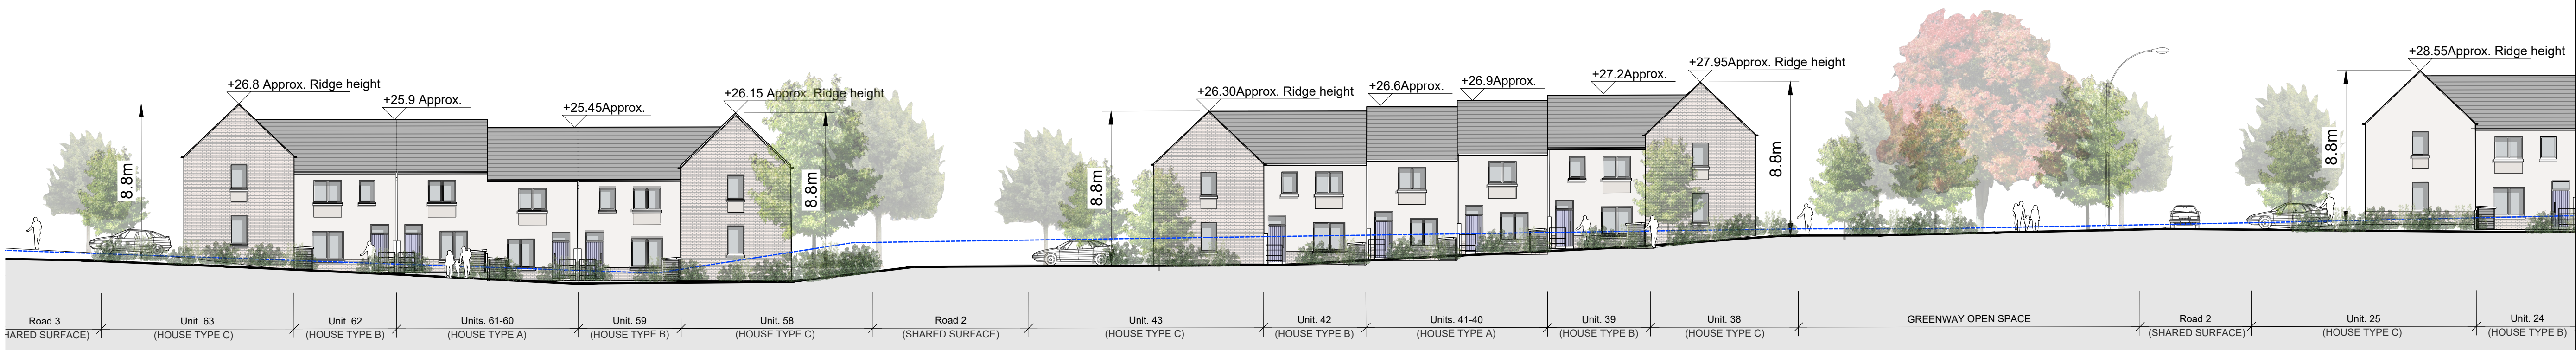

SECTION C-C (Continued)

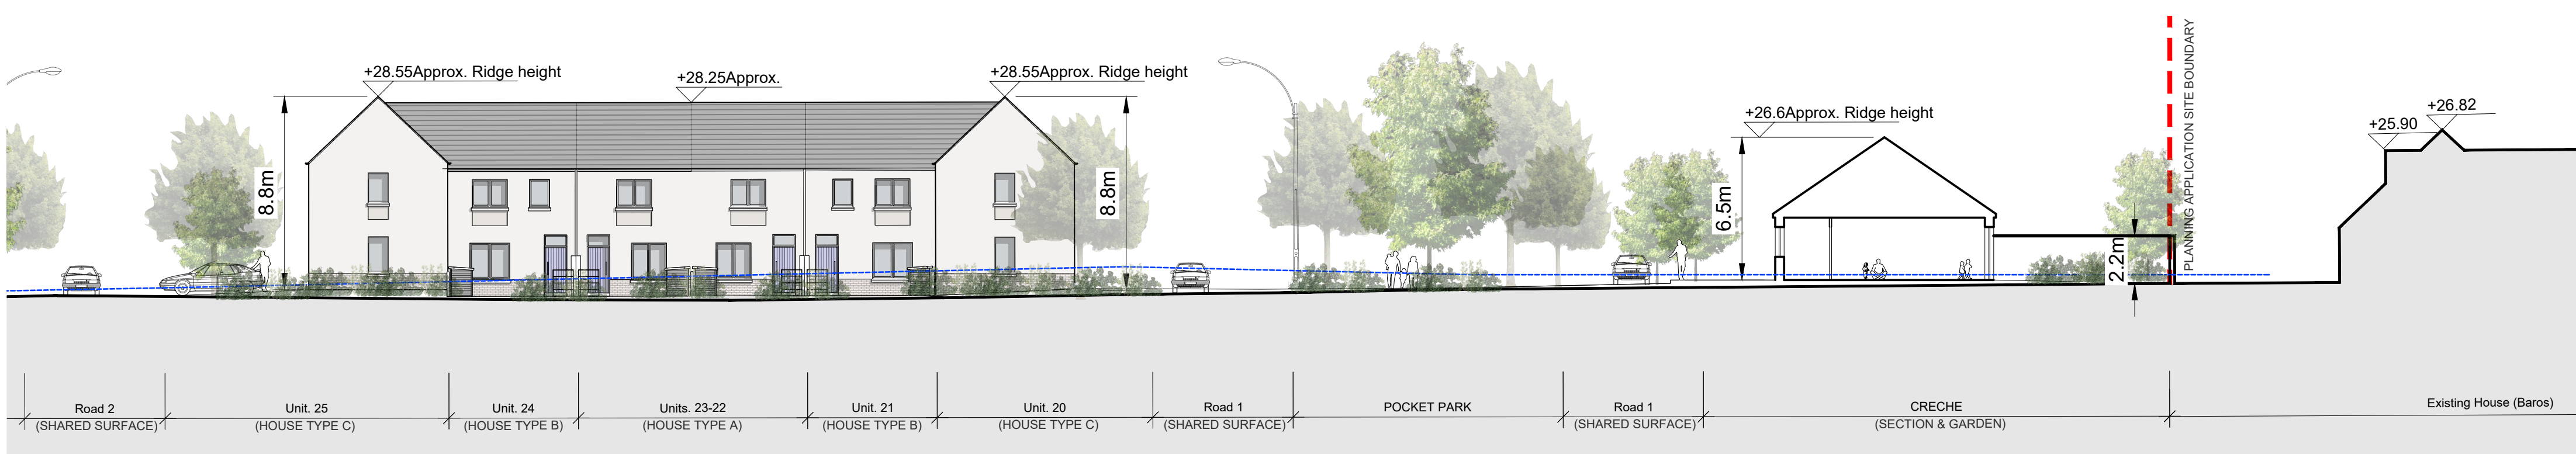

SECTION C-C (Continued)



SECTION D-D



- © This drawing is copyright.  
1 Do not scale this drawing.  
2 Errors and omissions to be immediately notified to Architect.  
3 All dimensions to be checked on site.  
4 To be read with relevant Engineers drawings.

----- Existing Ground Line			
P0	Planning	Feb 2025	LD
Revision	Description	Date	Initials

Drawing Number KI-CCK-S1b-XX-DR-A-2001	
Suitability S1b	Revision P0

Drawing Title

Site Elevations  
and Sections CC & DD

Job Development at Former Teagasc Lands, Kinsealy, Co. Dublin.	scale 1:200 sheet size A1 drawn LD checked COS
--	---

Client  
The Land Development Agency

CONROY CROWE KELLY  
ARCHITECTS & URBAN DESIGNERS

65 MERRION SQUARE  
DUBLIN 2

phone 01 6613990  
email info@cck.ie