
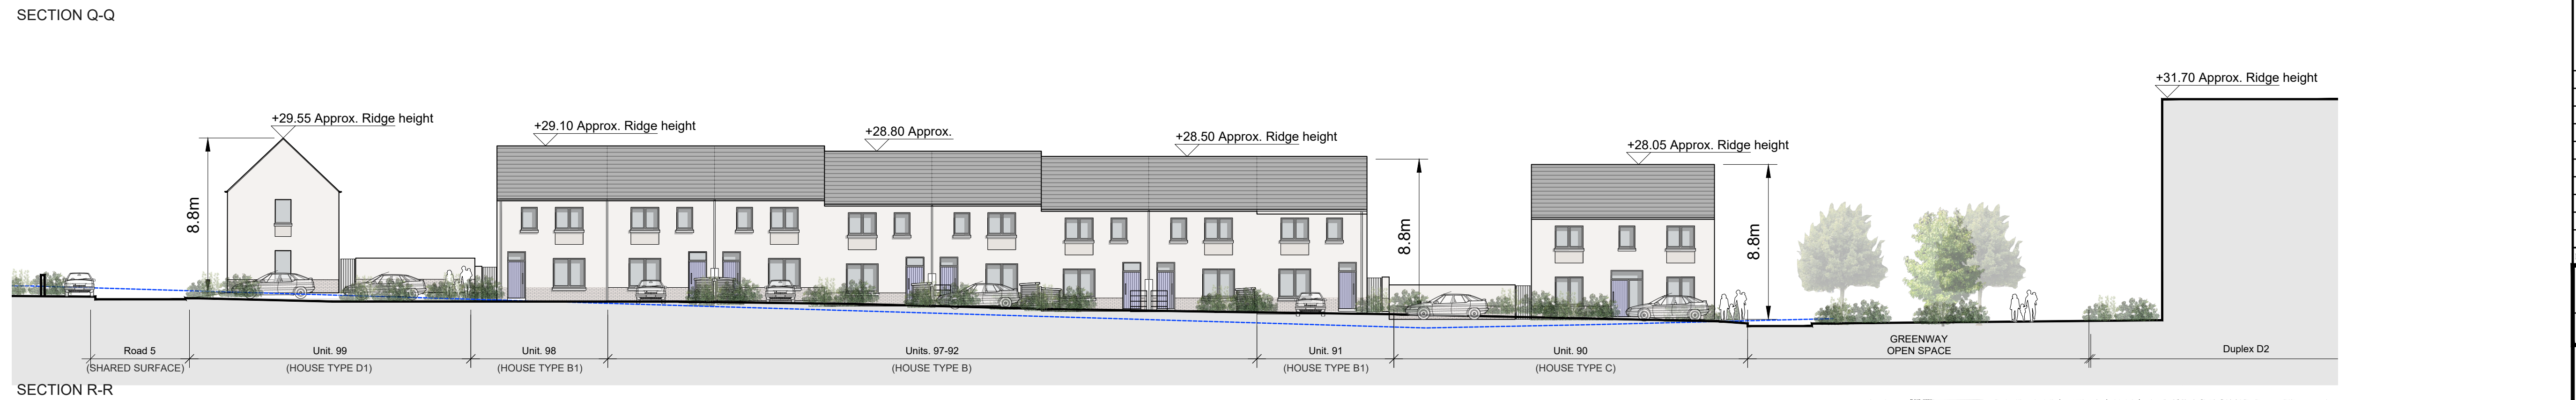


© This drawing is copyright.  
 1 Do not scale this drawing.  
 2 Errors and omissions to be immediately notified to Architect.  
 3 All dimensions to be checked on site.  
 4 To be read with relevant Engineers drawings.

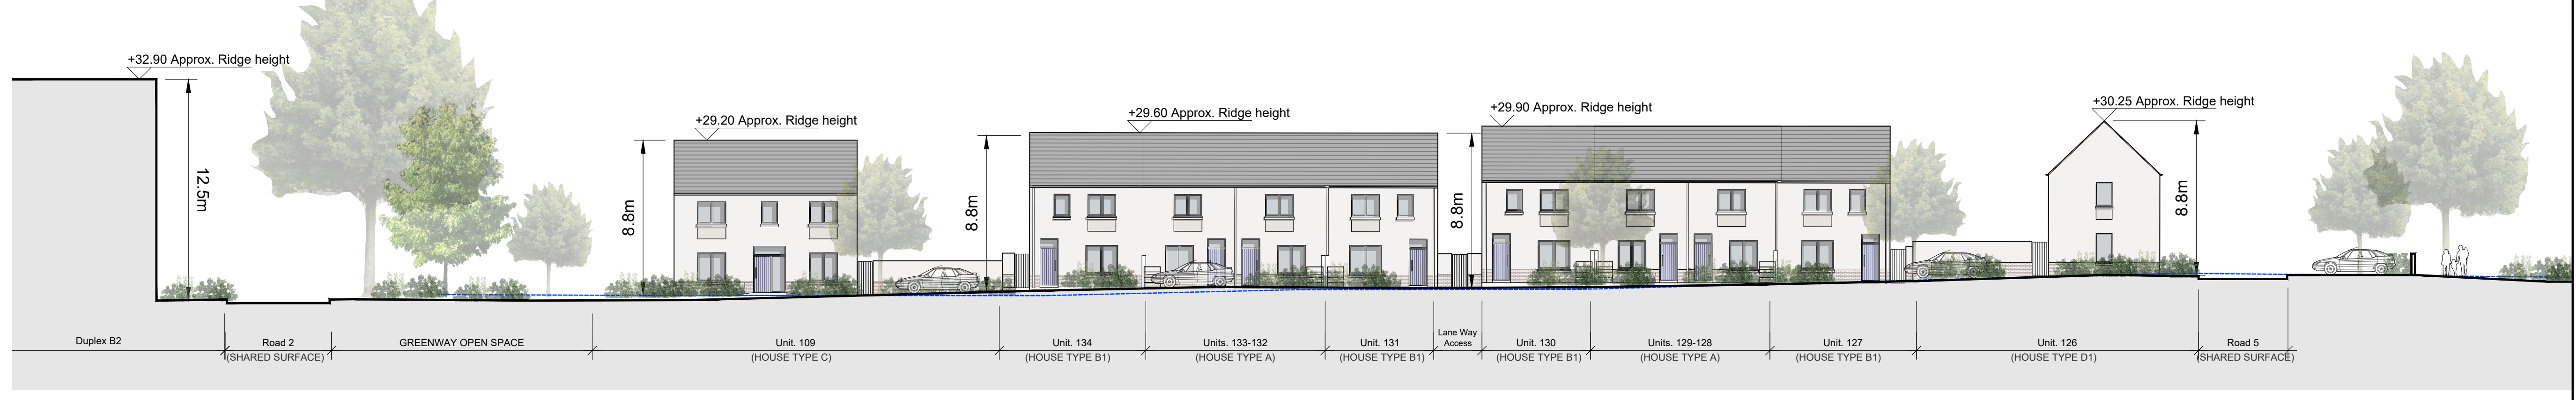

----- Existing Ground Line

Revision	Description	Date	Initials
P0	Planning	Feb 2025	LD

Drawing Number  
 KI-CCK-S1b-XX-DR-A-2005

Subality	Revision
S1b	P0

Drawing Title  
**Site Elevations  
 and Sections PP QQ & RR**

Job	Development at Former Teagasc Lands, Kinsealy, Co. Dublin.	scale	1:200
		sheet size	A1
		drawn	LD
		checked	PG
Client	The Land Development Agency		

**CONROY CROWE KELLY**  
 ARCHITECTS & URBAN DESIGNERS

65 MERRION SQUARE  
 DUBLIN 2

phone 01 6613990  
 email info@cck.ie