




SECTION S-S

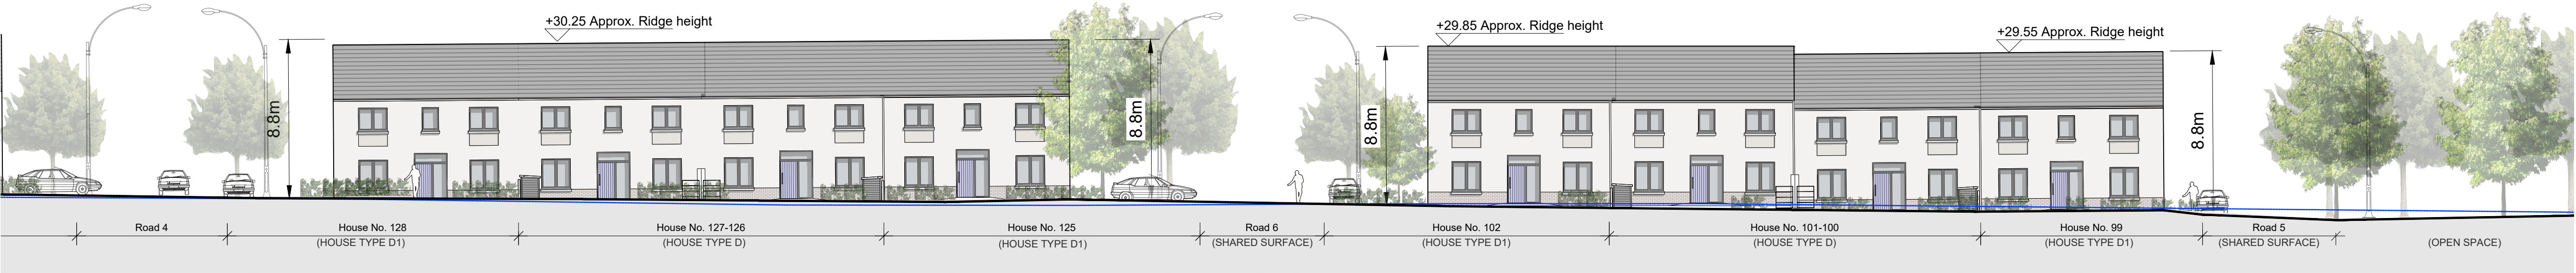

SECTION S-S (Continued)

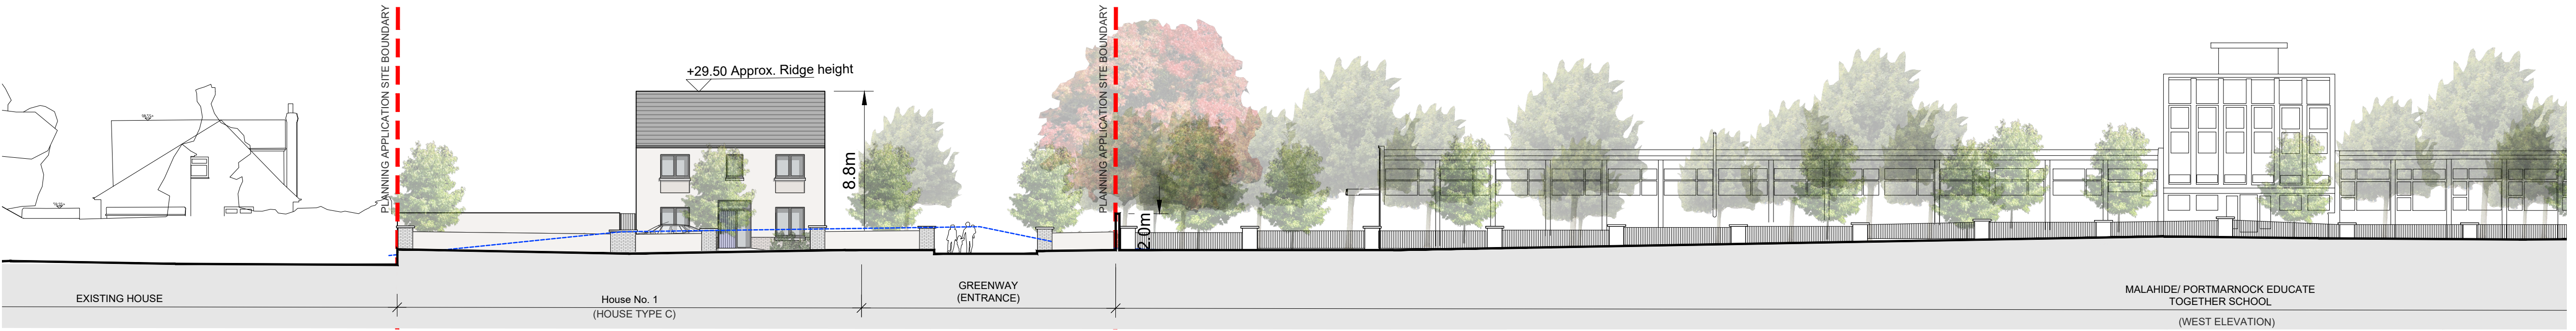

SECTION T-T

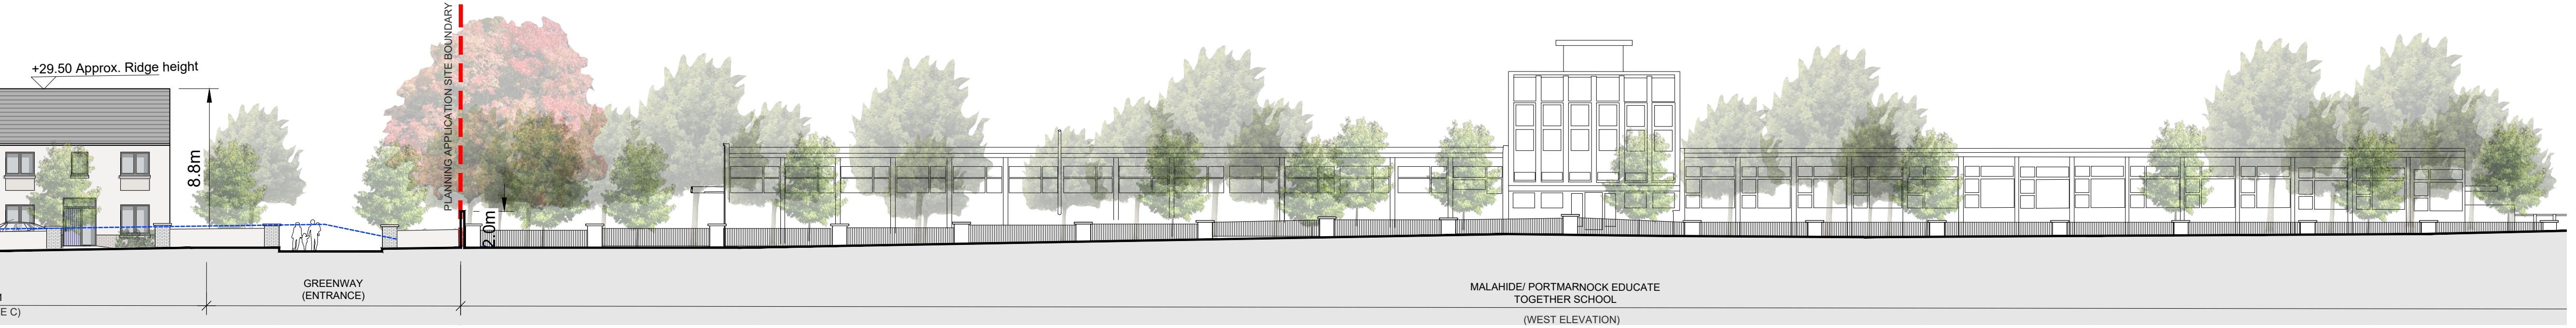

SECTION T-T (Continued)



- © This drawing is copyright.
- 1 Do not scale this drawing.
  - 2 Errors and omissions to be immediately notified to Architect.
  - 3 All dimensions to be checked on site.
  - 4 To be read with relevant Engineers drawings.

Existing Ground Line


P0	Planning	Feb 2025	LD
Revision	Description	Date	Initials

Drawing Number	
KI-CCK-S1b-XX-DR-A-2006	
Suitability	Revision
S1b	P0

Drawing Title

Site Elevations  
and Sections SS & TT

Job	scale
Development at	1:200
Former Teagasc Lands,	sheet size
Kinsealy,	A1
Co. Dublin.	drawn
	LD
	checked
	PG

Client

The Land Development Agency

CONROY CROWE KELLY  
ARCHITECTS & URBAN DESIGNERS

65 MERRION SQUARE  
DUBLIN 2

phone 01 6613990  
email info@cck.ie