
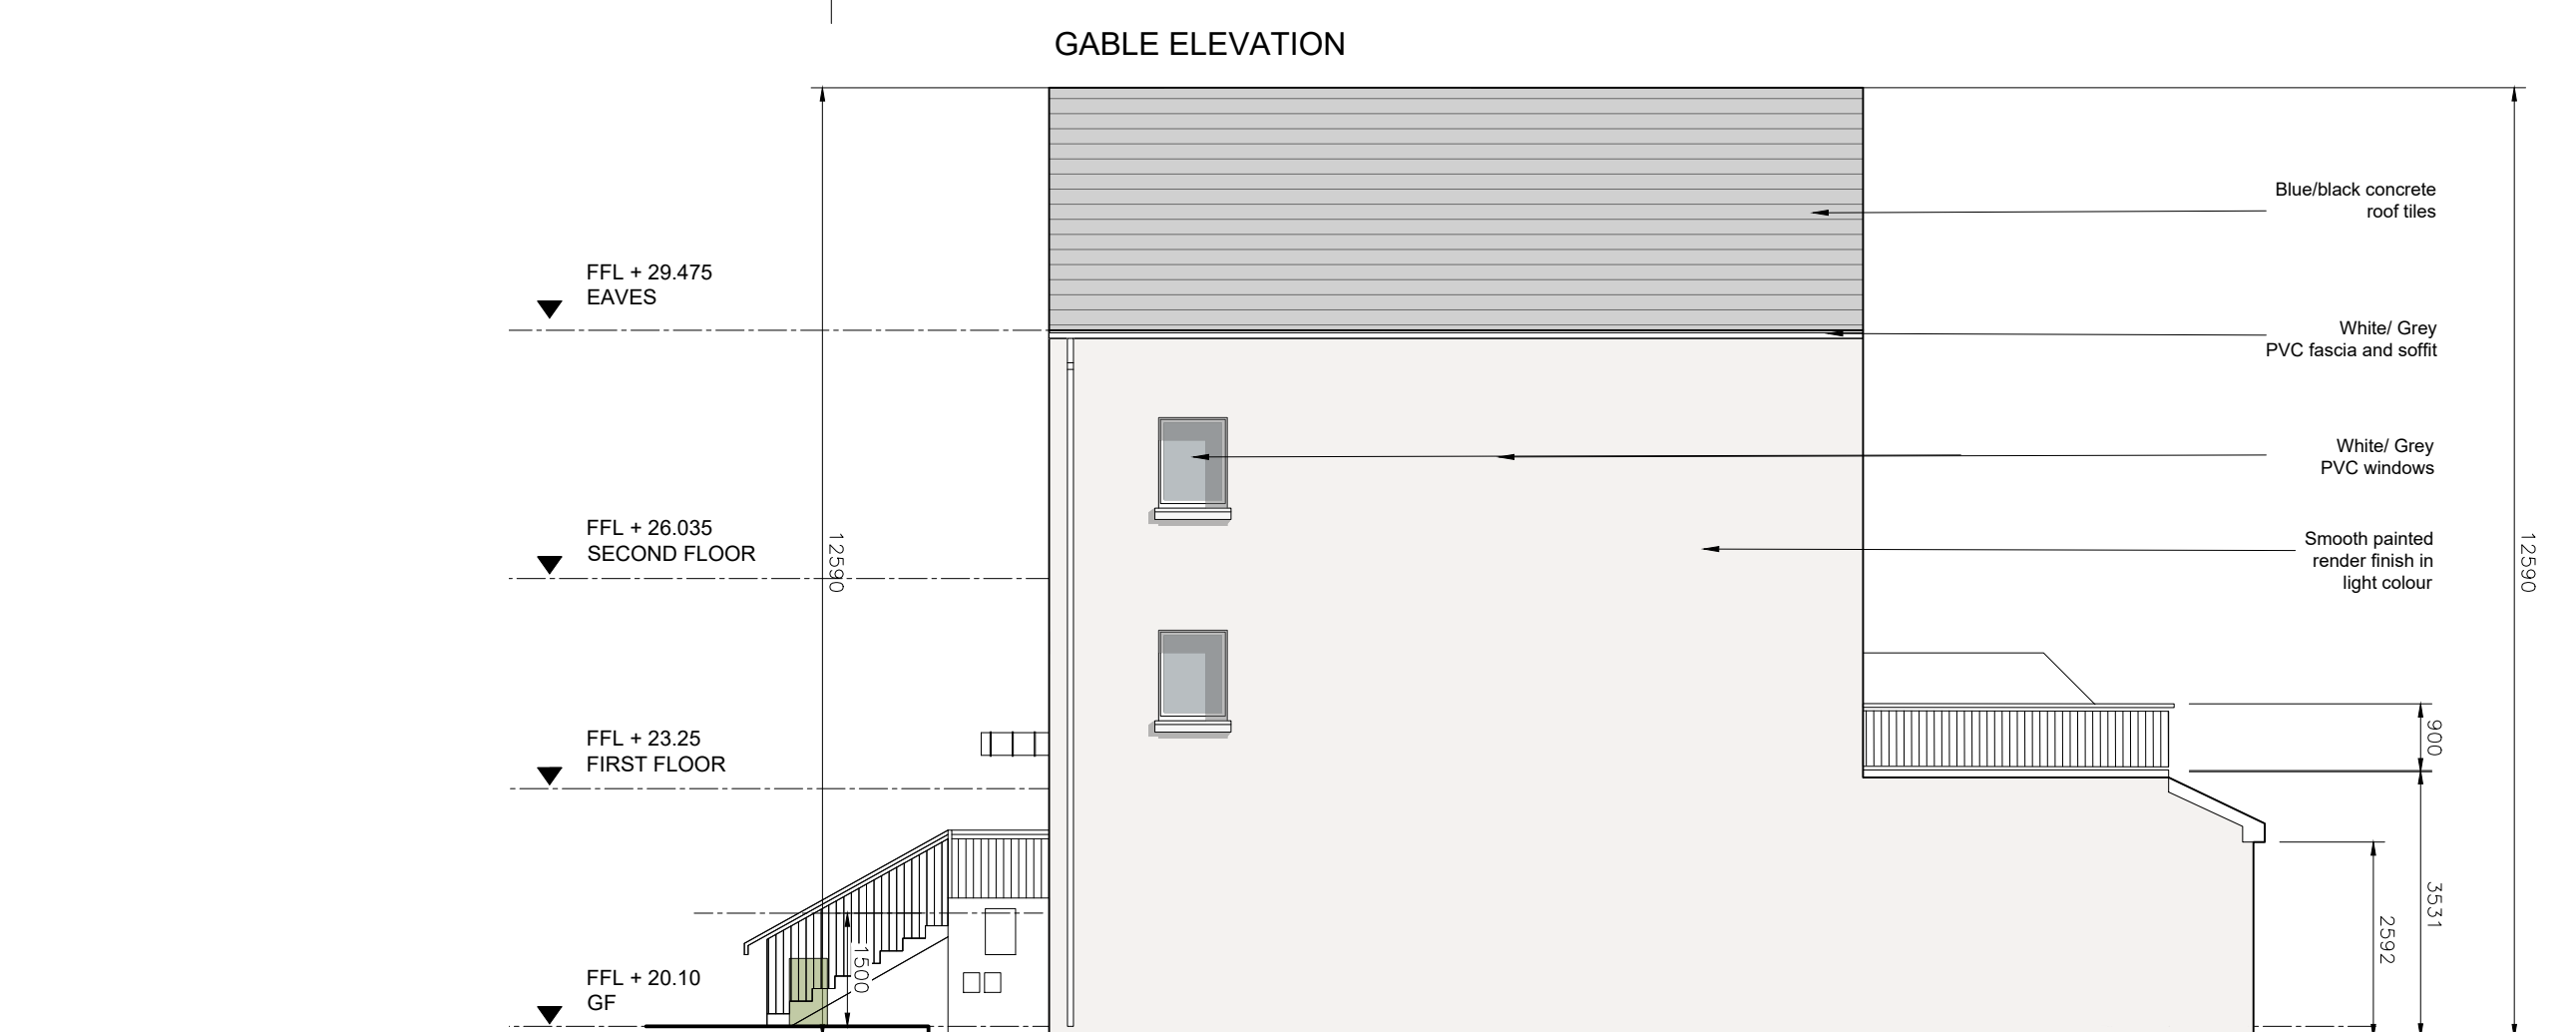
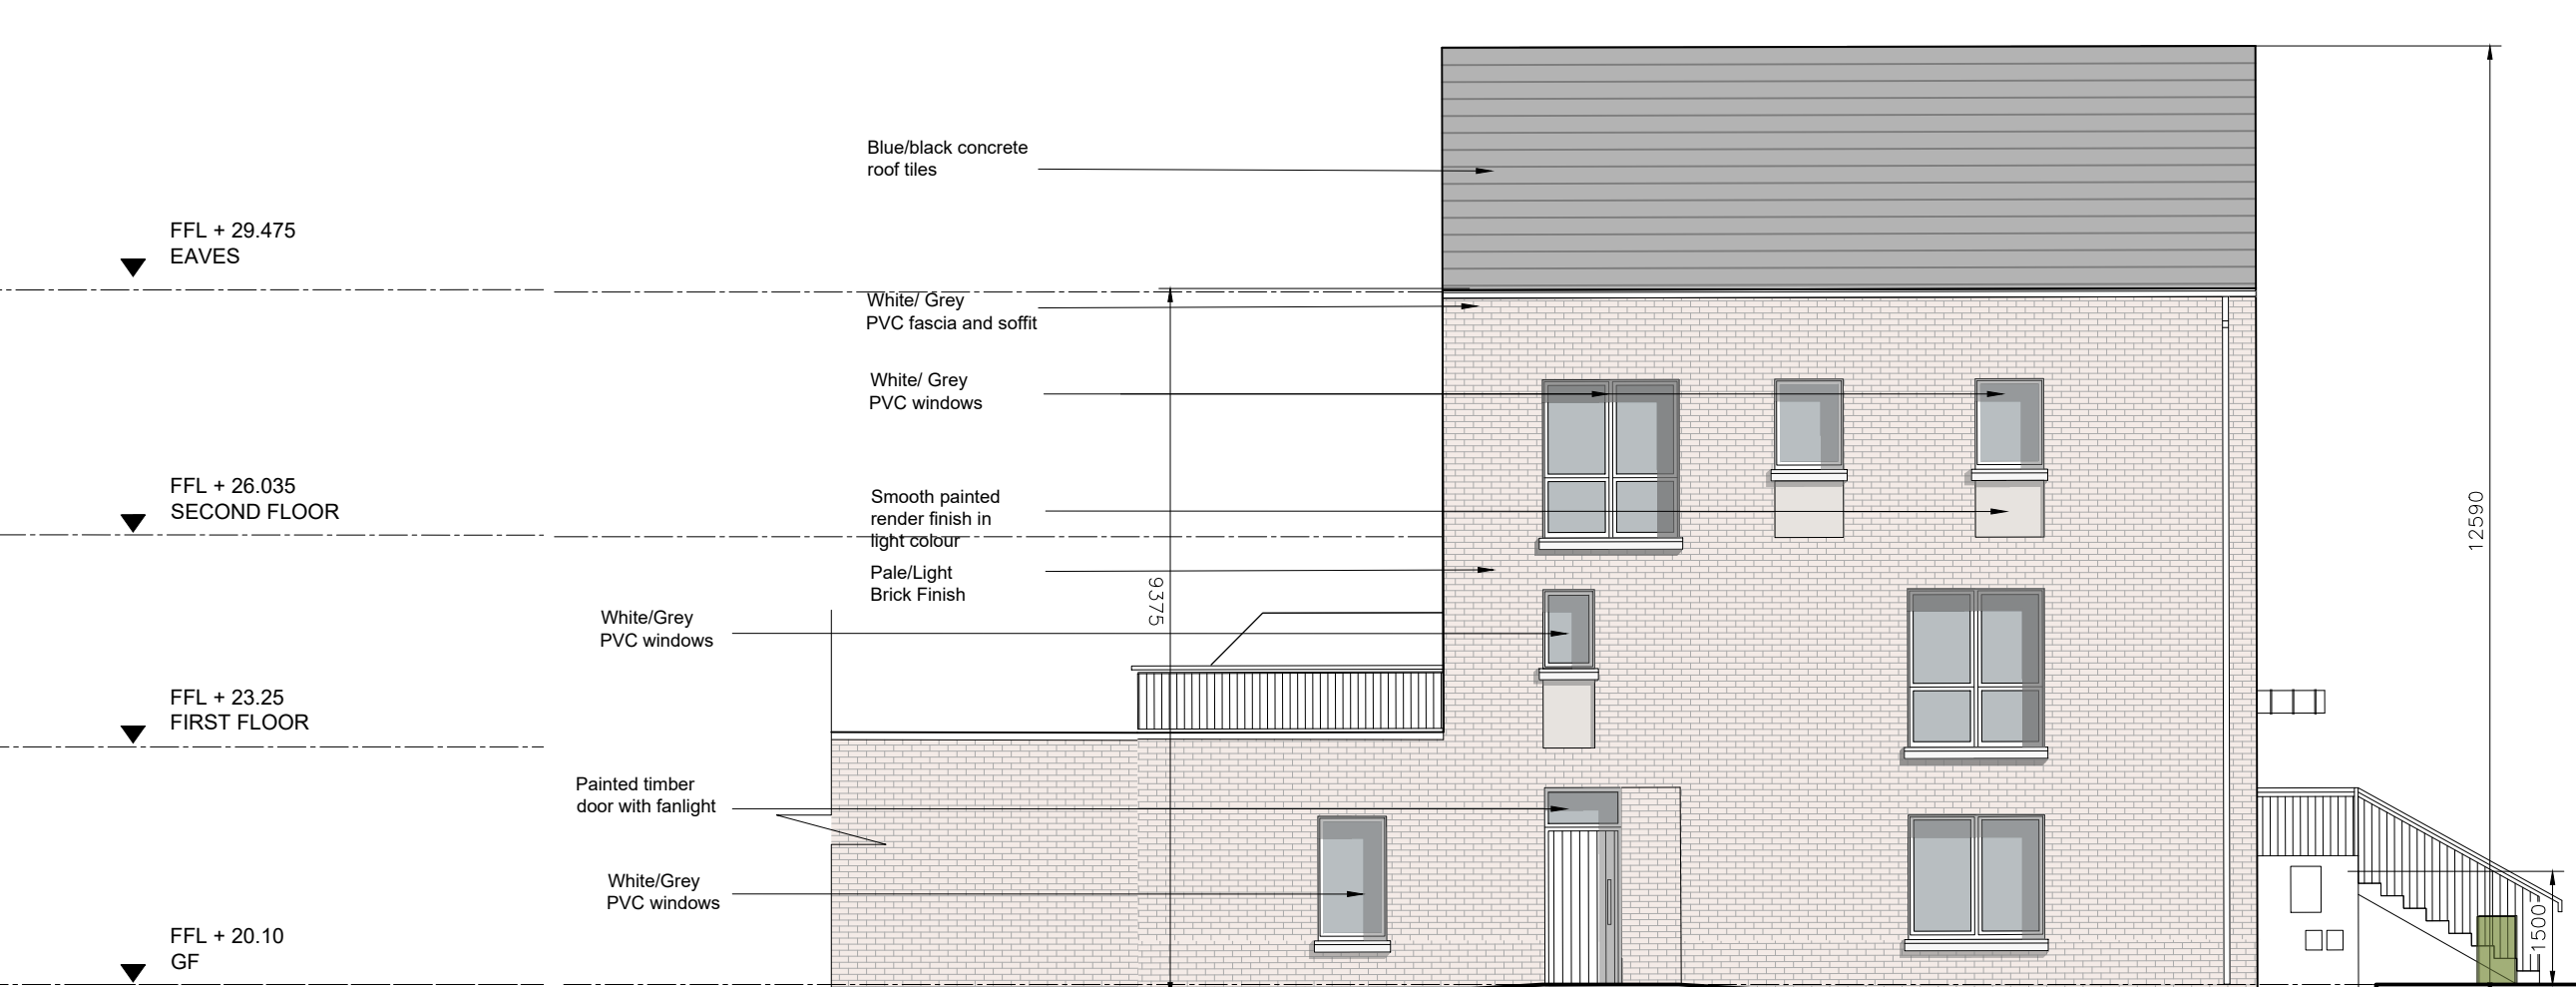
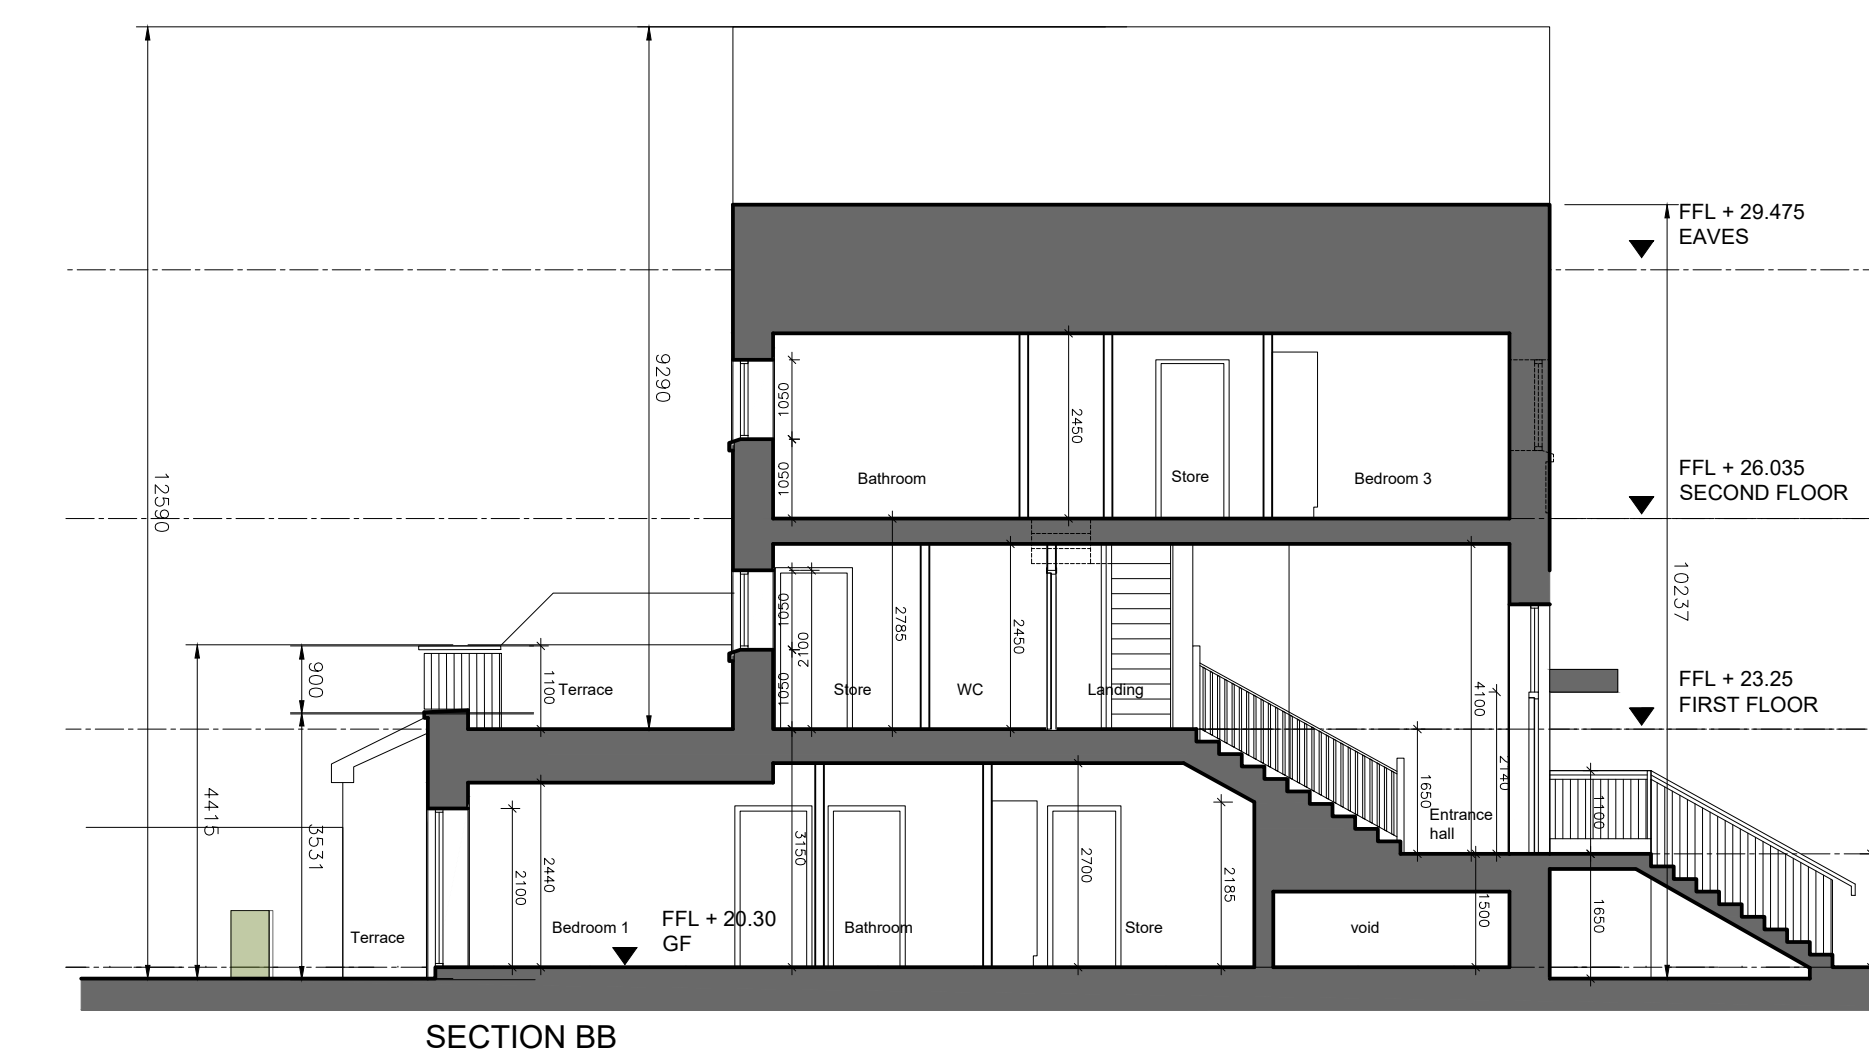
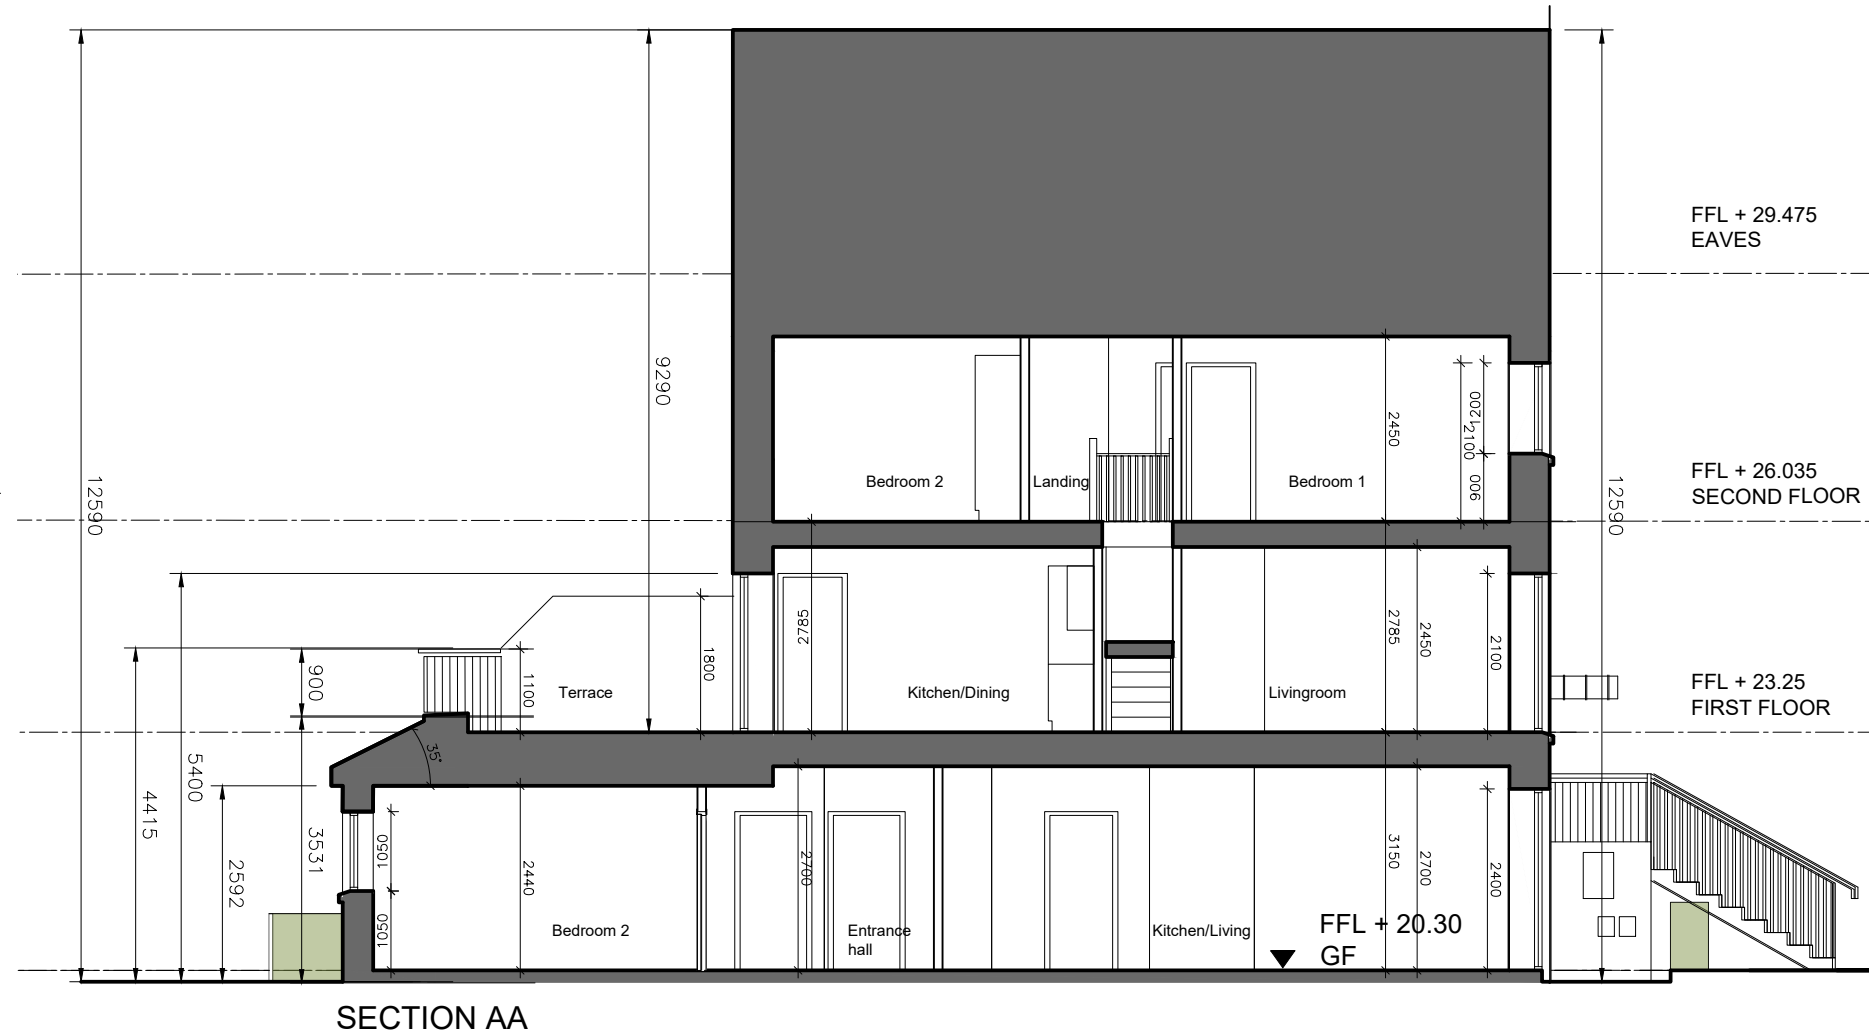
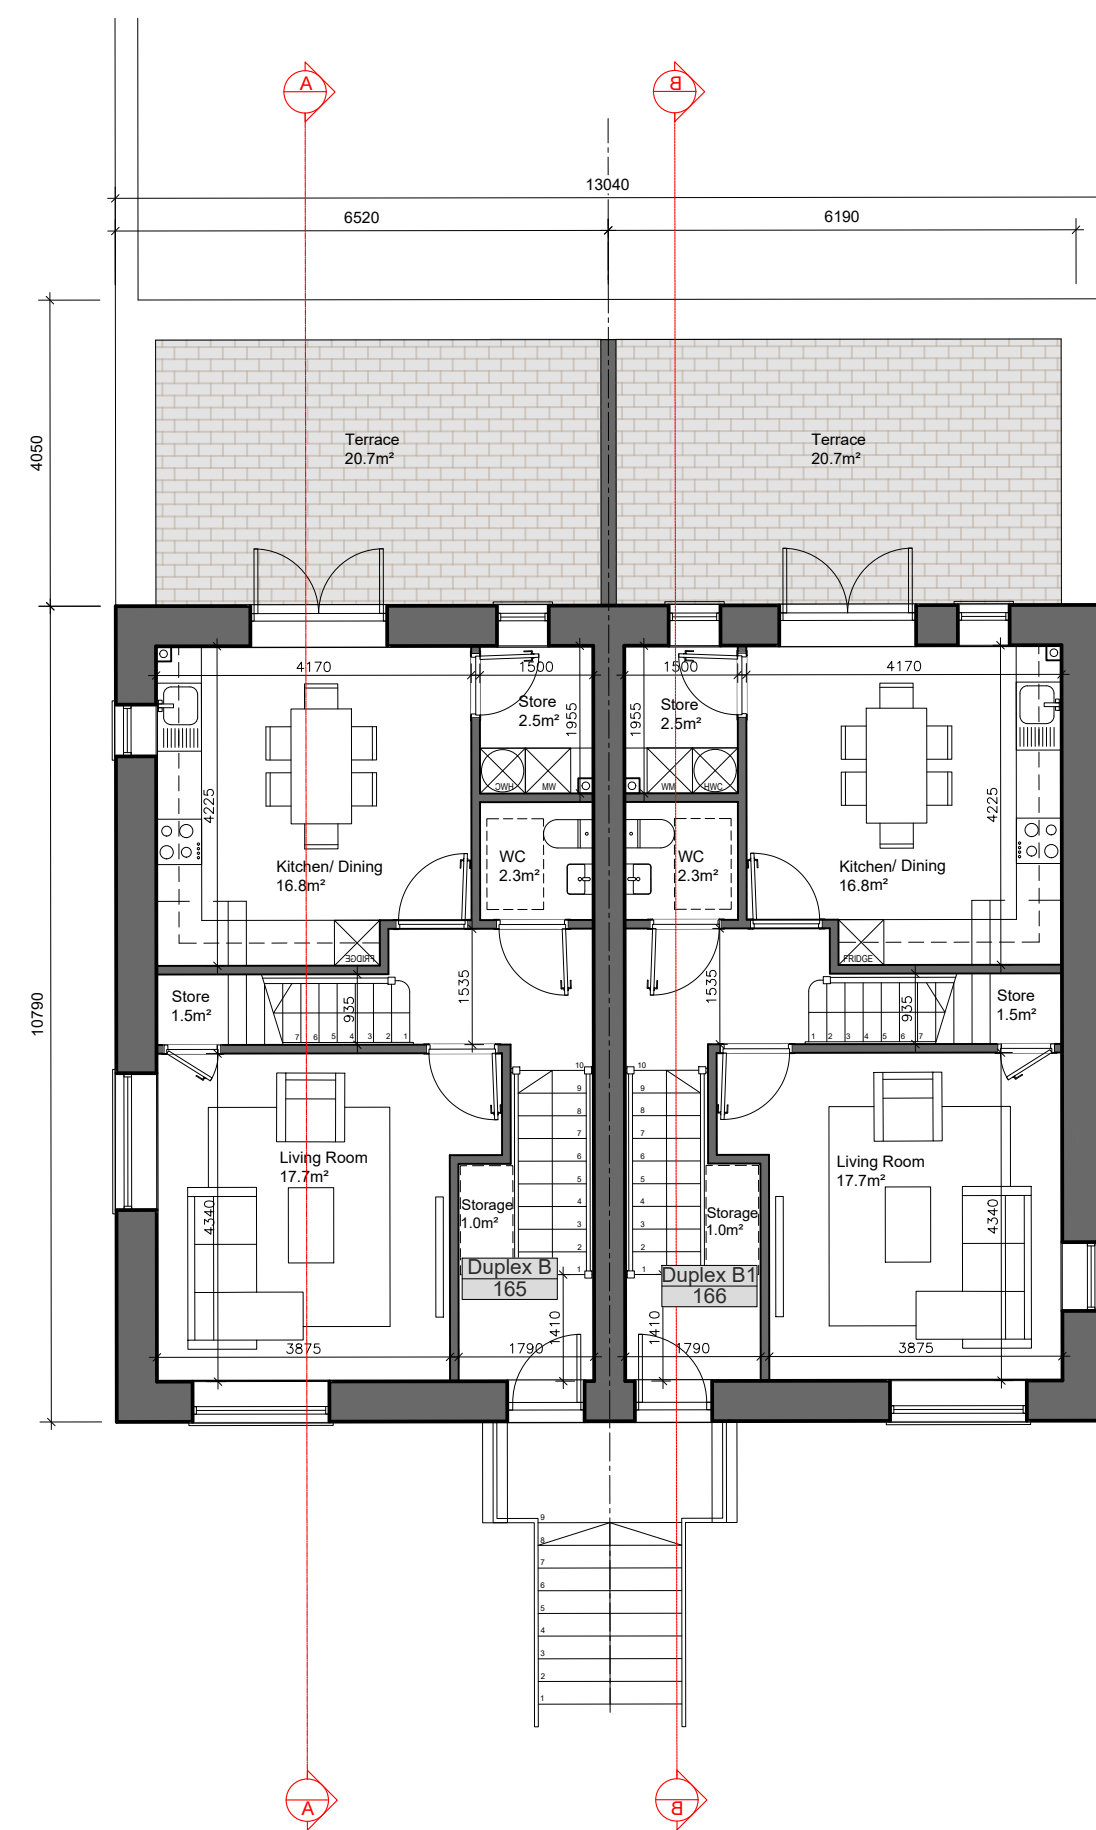


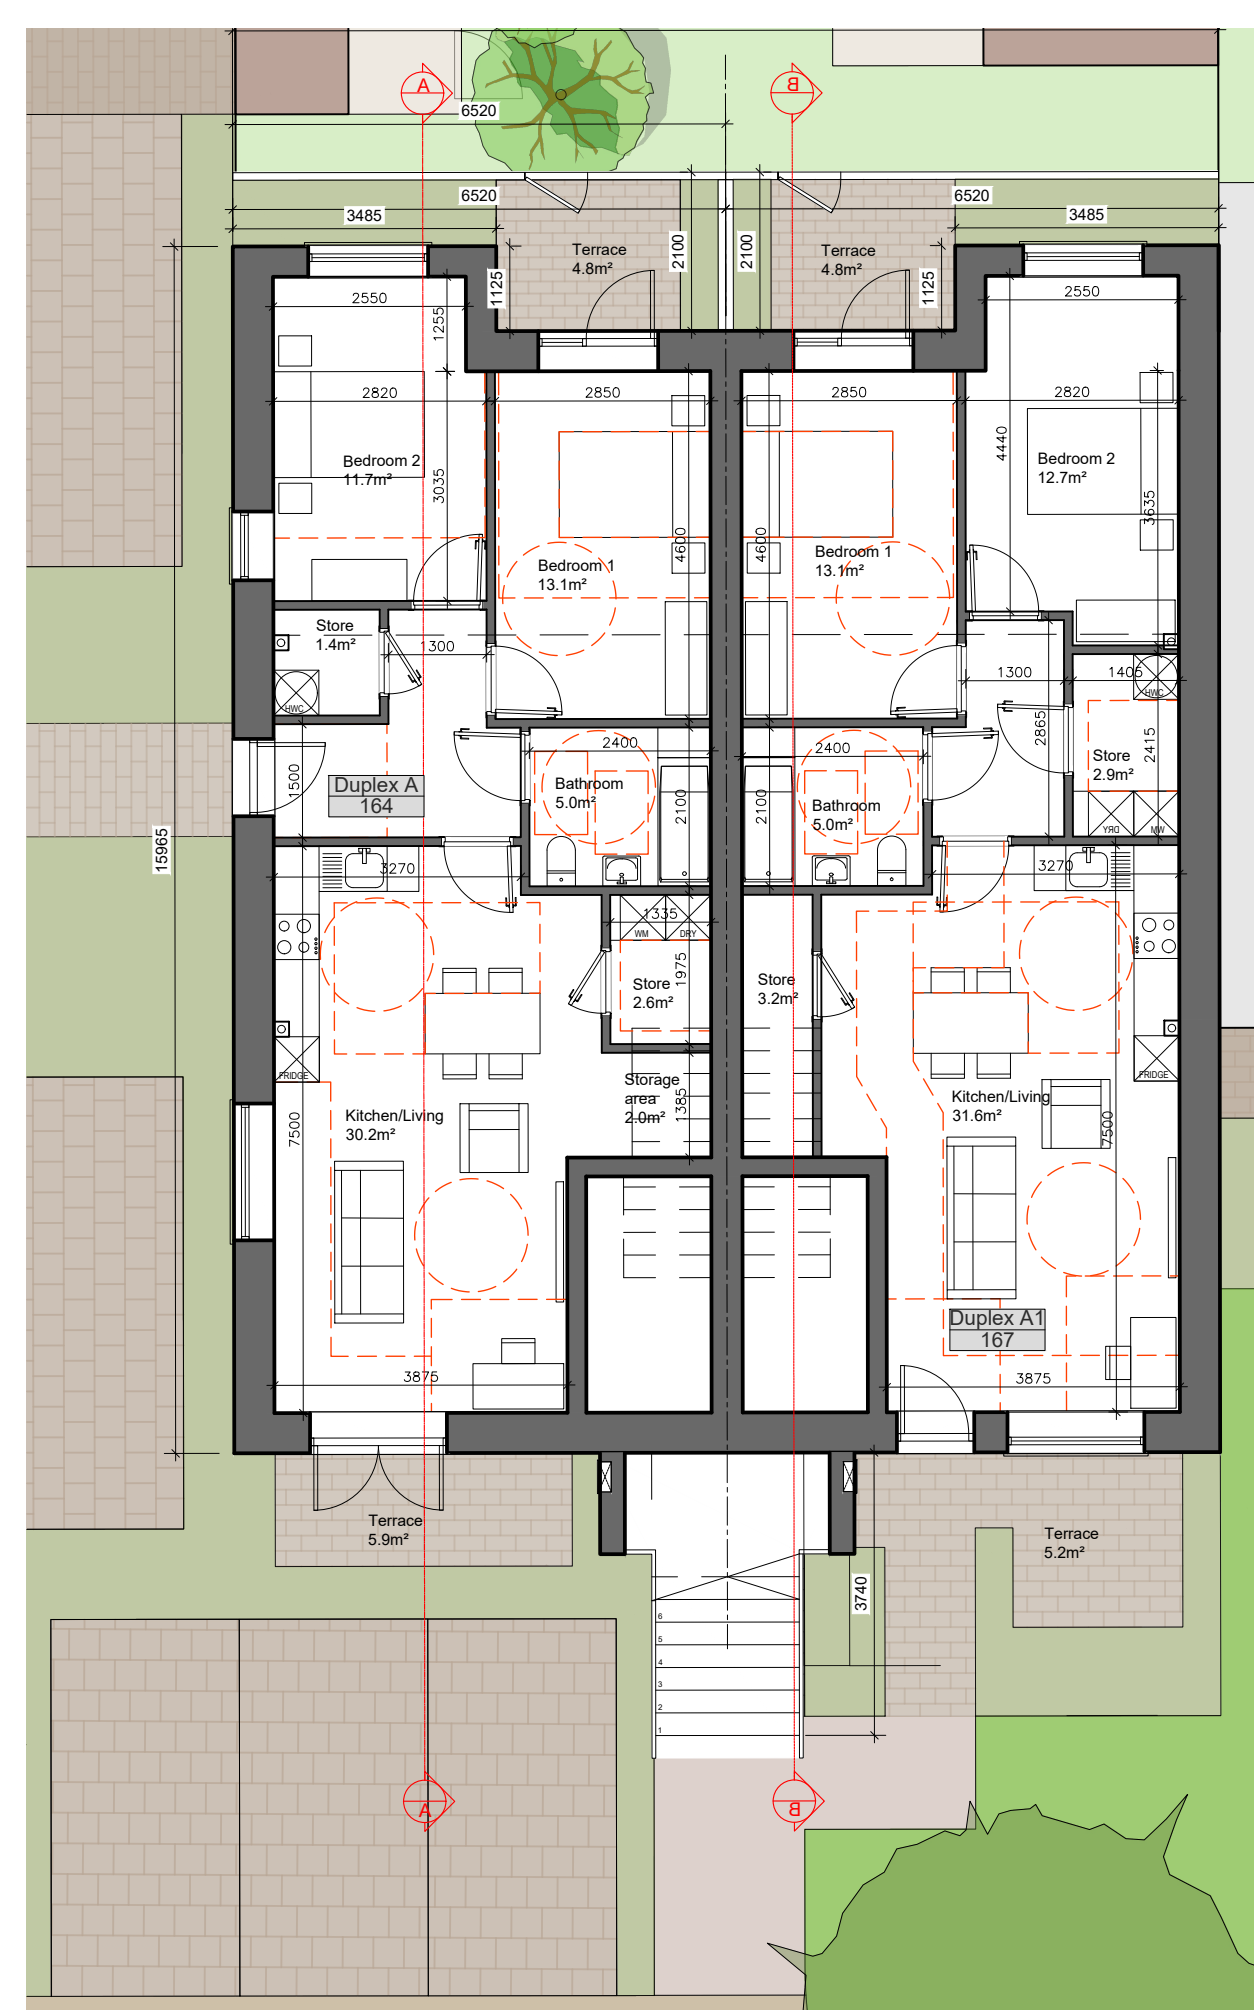

c This drawing is copyright.
 1 Do not scale this drawing.
 2 Errors and omissions to be immediately notified to Architect.
 3 All dimensions to be checked on site.
 4 To be read with relevant Engineers drawings.

[illegible]

P0	Planning	Feb 2025	L
Revision	Description	Date	Initial
Drawing Number KI-CKK-S1b-XX-DR-A-203			
Suitability S1b		Revision P0	

Drawing Title	
Duplex B2 Plans, Elevations & Sections	
Job	scale 1:200 sheet size A1 drawn LD checked PG
Development at Former Teagasc Lands, Kinsealy, Co. Dublin.	

Client

The Land Development Agency

CONROY CROWE KELLY
ARCHITECTS & URBAN DESIGNERS

65 MERRION SQUARE
DUBLIN 2

phone 01 6613990
email info@cck.ie