


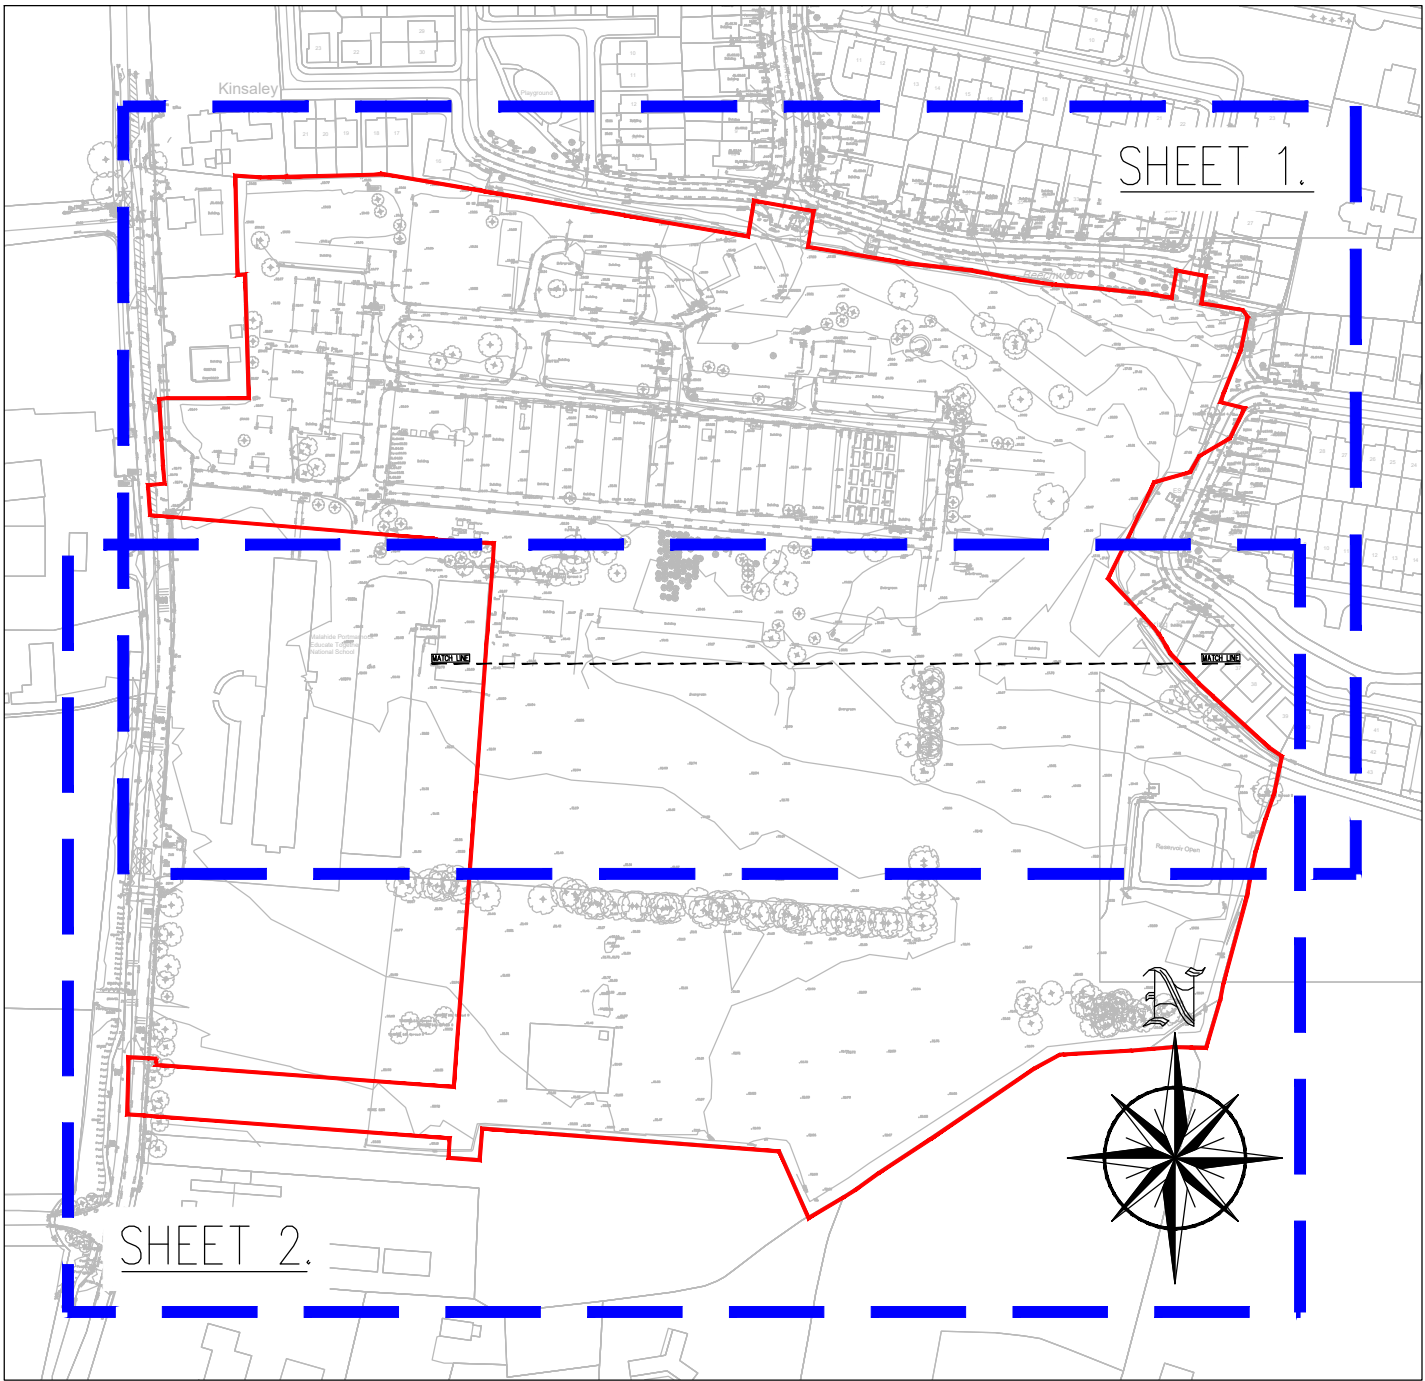

KEY PLAN.
SCALE 1:2500



Legend:

Ic	Gas	Ep	Marker	Ridge
Tel	Aj	Tp	Stay	Eave
G	Catv	Rs	Bol	Contours
Hyd	Mh Cl	Lp	Bol	
Sv	Mh Cl	Tl	Sta	

PLANNING DRAWING.
NOT FOR CONSTRUCTION.
ALL LEVELS GIVEN ARE
RELATIVE TO ORDNANCE DATUM.
THIS DRAWING HAS BEEN ISSUED FOR INFORMATION
PURPOSES ONLY AND MUST NOT BE USED
FOR CONSTRUCTION UNDER ANY CIRCUMSTANCES

- NOTES**
- For setting out refer to Architect's drawings.
 - This drawing to be read in conjunction with all other Architectural and Engineering drawings and all other relevant drawings and Specifications.
 - DO NOT SCALE THIS DRAWING. Use figured dimensions only.
 - No part of this document may be reproduced or transmitted in any form or stored in any retrieval system of any nature without the written permission as copyright holder except as agreed for use on the project for which the document was originally issued.
 - Ordnance Survey Ireland Licence Number EN 0074025

Rev. No	Date	REVISION NOTE	Dim. By	Chkd. By
P1	31.01.2025	LRD PLANNING ISSUE	AB	GL

Architect	CCK Architects			
Project	Development at Former Teagasc Lands Kinsealy, Co. Dublin			
Title	Topographical Survey Sheet 2 of 2			
Dwg. No.	C215-CSC-00-XX-DR-C-0003			
Date	Dim by	Chkd by	Aprvd by	Scale
Sep' 2024	AB	GL	OS	1:500 @A1
Revision				P1
NSAI Certified				
Quality Environment Health & Safety				
I.S. EN ISO 9001:2008 I.S. EN ISO 14001:2004 I.S. EN ISO 50001:2011 OHSAS 18001:2007				