


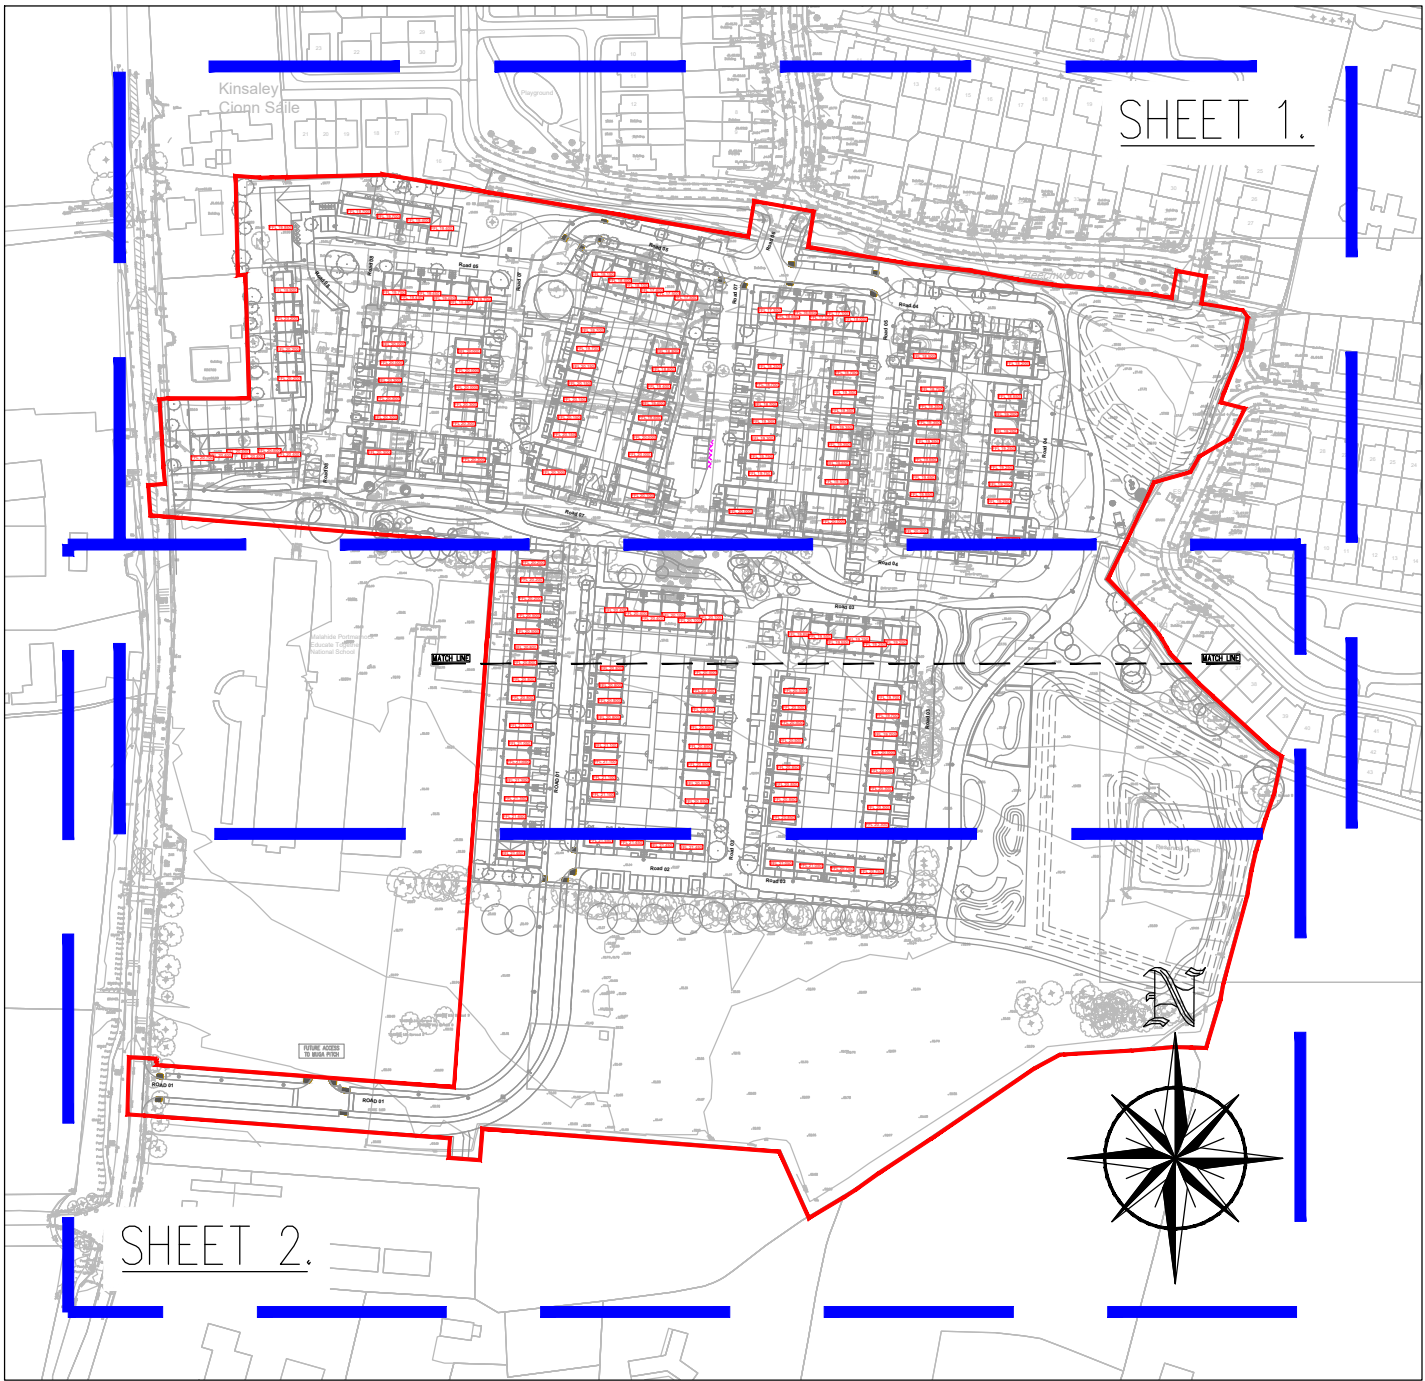

KEY PLAN.
SCALE 1:2500

ROADS LEGEND:

SITE BOUNDARY

PROPOSED ROAD

PROPOSED PUBLIC FOOTPATH

PROPOSED PARKING SPACE

PROPOSED RAISED TABLES

PROPOSED SHARED SURFACE


PROPOSED SHARED SURFACE WITH CONTRASTING SURFACING

PROPOSED GRASS CRETE AREA

PROPOSED FINISHED FLOOR LEVEL

PROPOSED ROAD LEVELS AND CHAINAGE

- DRAWINGS REFERENCES
- REFER TO DRAWING C215-CSC-00-XX-DR-C-0023 FOR TYPICAL ROAD SECTIONS.
 - REFER TO DRAWING C215-CSC-00-XX-DR-C-0024 TO 0025 FOR PROPOSED ROAD DETAILS.
 - REFER TO DRAWING C215-CSC-00-XX-DR-C-0026 TO 0029 FOR PROPOSED ROAD PROFILES.

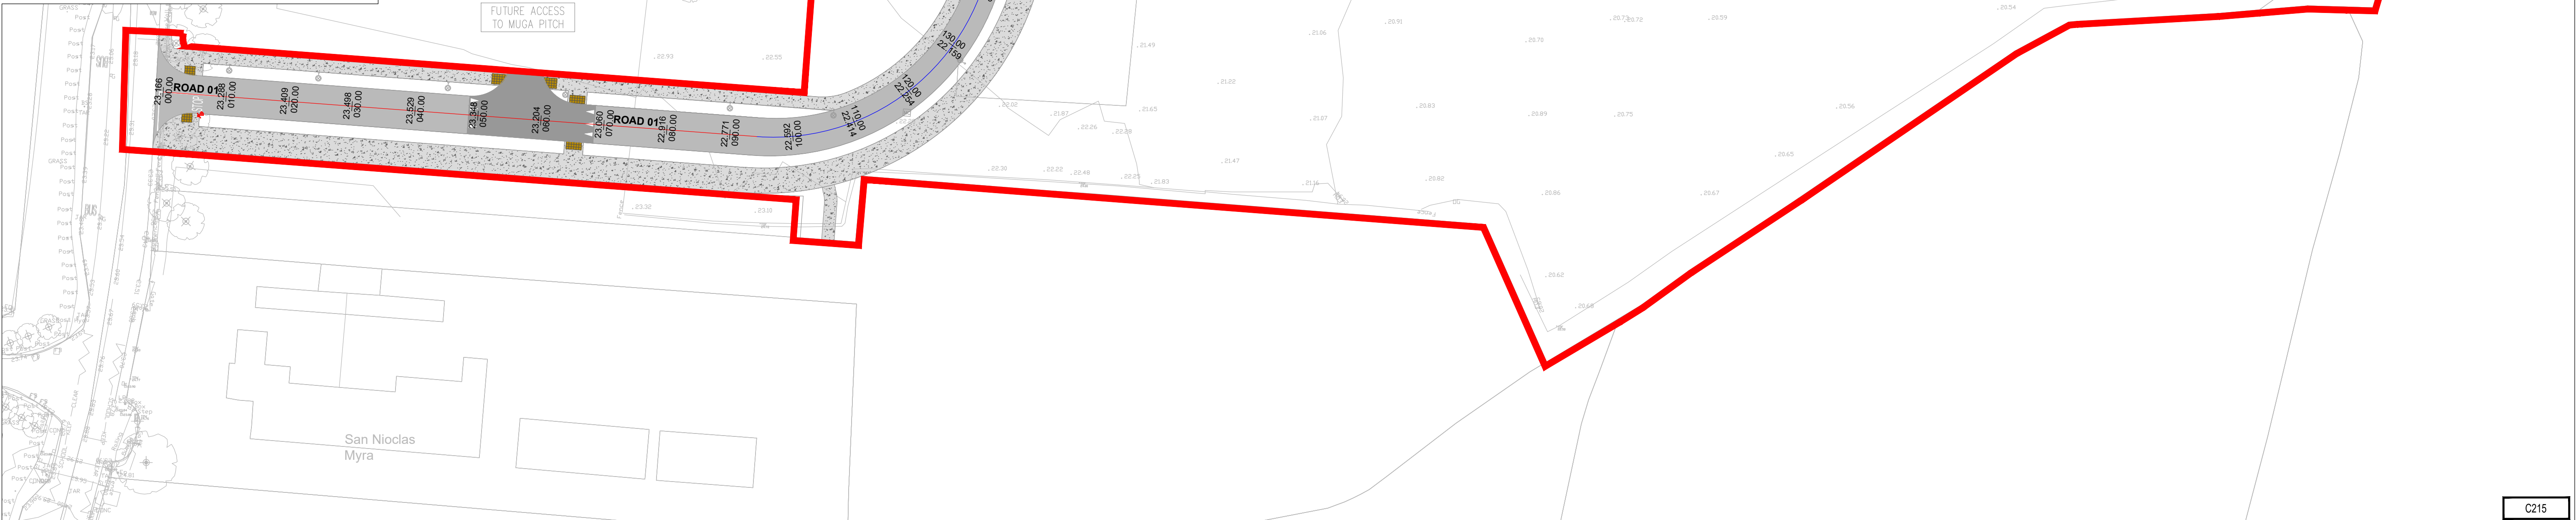

PLANNING DRAWING.
NOT FOR CONSTRUCTION.
ALL LEVELS GIVEN ARE
RELATIVE TO ORDNANCE DATUM.
THIS DRAWING HAS BEEN ISSUED FOR INFORMATION
PURPOSES ONLY AND MUST NOT BE USED
FOR CONSTRUCTION UNDER ANY CIRCUMSTANCES

- NOTES
- For setting out refer to Architect's drawings.
 - This drawing to be read in conjunction with all other Architectural and Engineering drawings and all other relevant drawings and Specifications.
 - DO NOT SCALE THIS DRAWING. Use figured dimensions only.
 - No part of this document may be reproduced or transmitted in any form or stored in any retrieval system of any nature without the written permission as copyright holder except as agreed for use on the project for which the document was originally issued.
 - Ordnance Survey Ireland Licence Number EN 0074025

Rev. No.	Date	REVISION NOTE	Dm. By	Chkd. By
P1	31.01.2025	LRD PLANNING ISSUE	AB	GL

Architect	CCK Architects
Project	Development at Former Teagasc Lands Kinsealy, Co. Dublin
Title	Proposed Road Levels and Paved Areas Sheet 2 of 2
Dwg. No.	C215-CSC-00-XX-DR-C-0007
Date	Sep' 2024
Dm. by	AB
Chkd. by	GL
Aprvd. by	OS
Scale	1:500 @A1
Revision	P1
CS Consulting Group	DUBLIN LONDON LIMERICK
Head Office	19-22 Dame Street, Dublin 2.
T:	+353 (0)1 5480863
e:	info@cscconsulting.ie
w:	www.cscconsulting.ie
Quality	I.S. EN ISO 9001:2008
Environment	I.S. EN ISO 14001:2004
Energy	I.S. EN ISO 50001:2011
Health & Safety	OHSA 18001:2007