




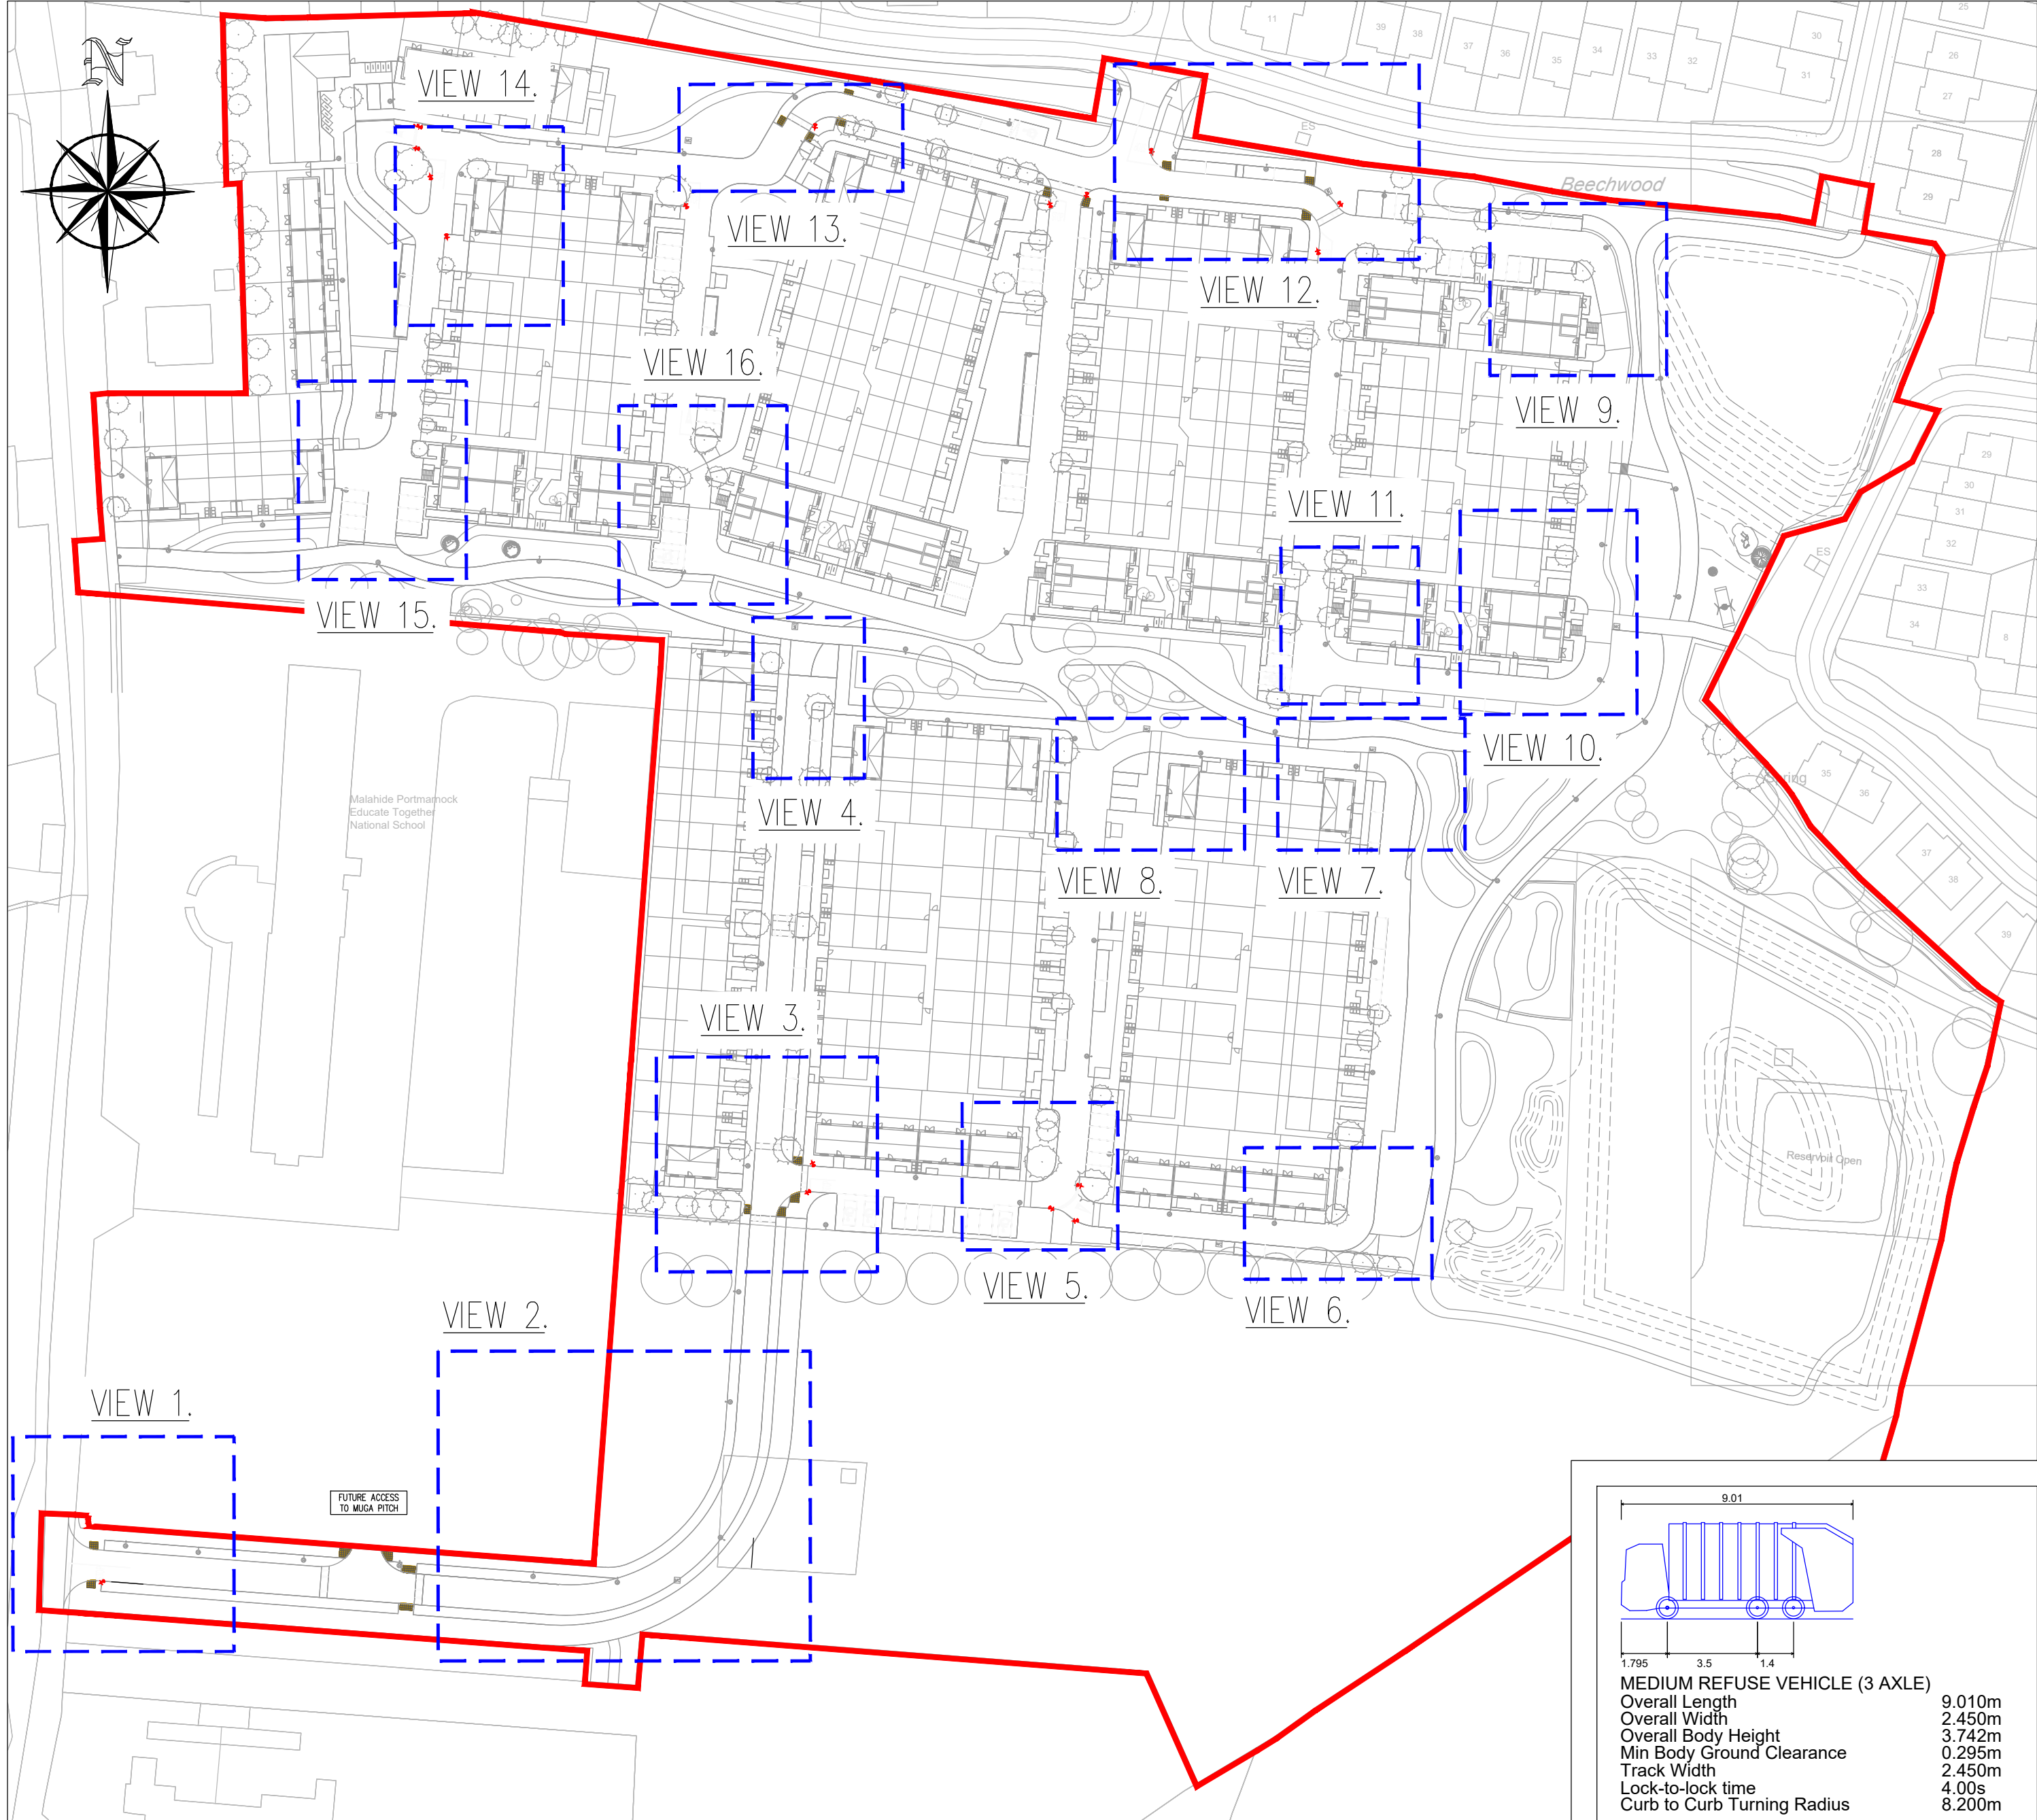


KEY PLAN.
SCALE 1:1000

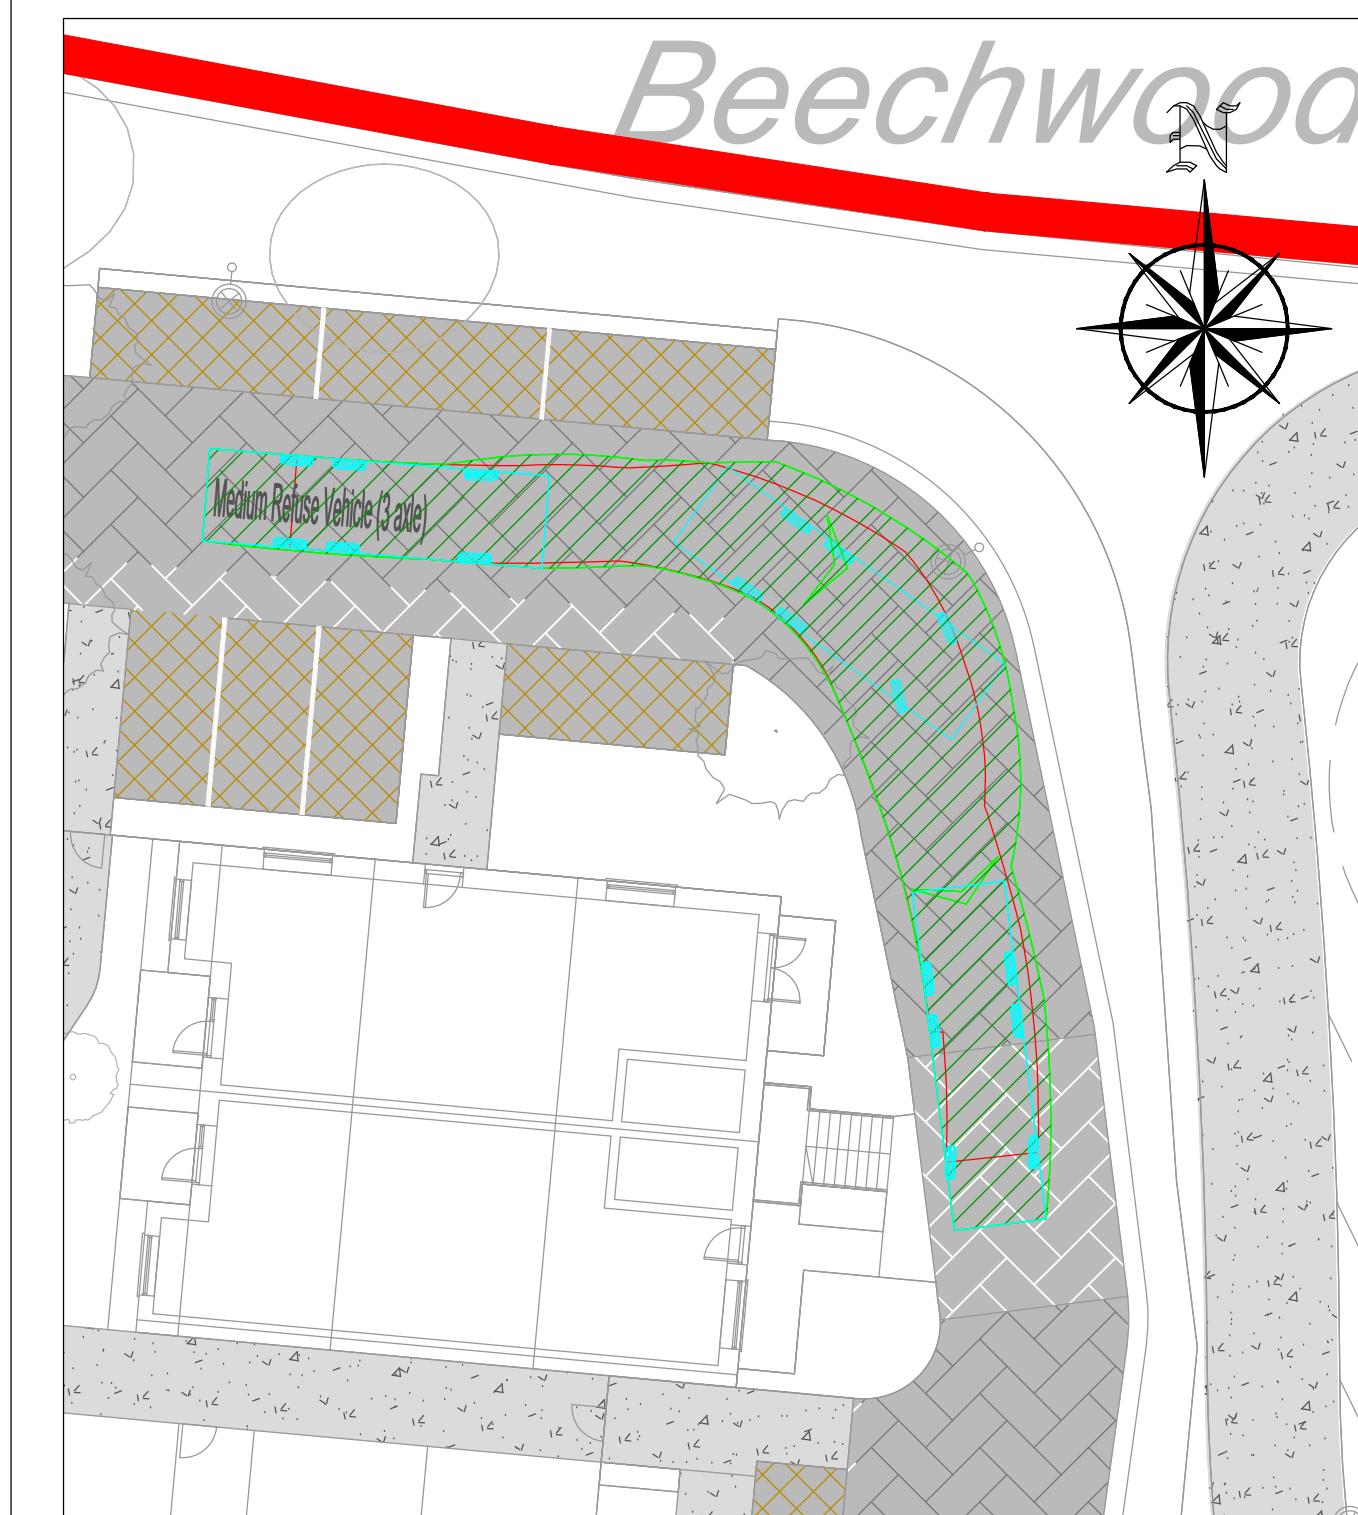


VIEW 9.
SCALE 1:200

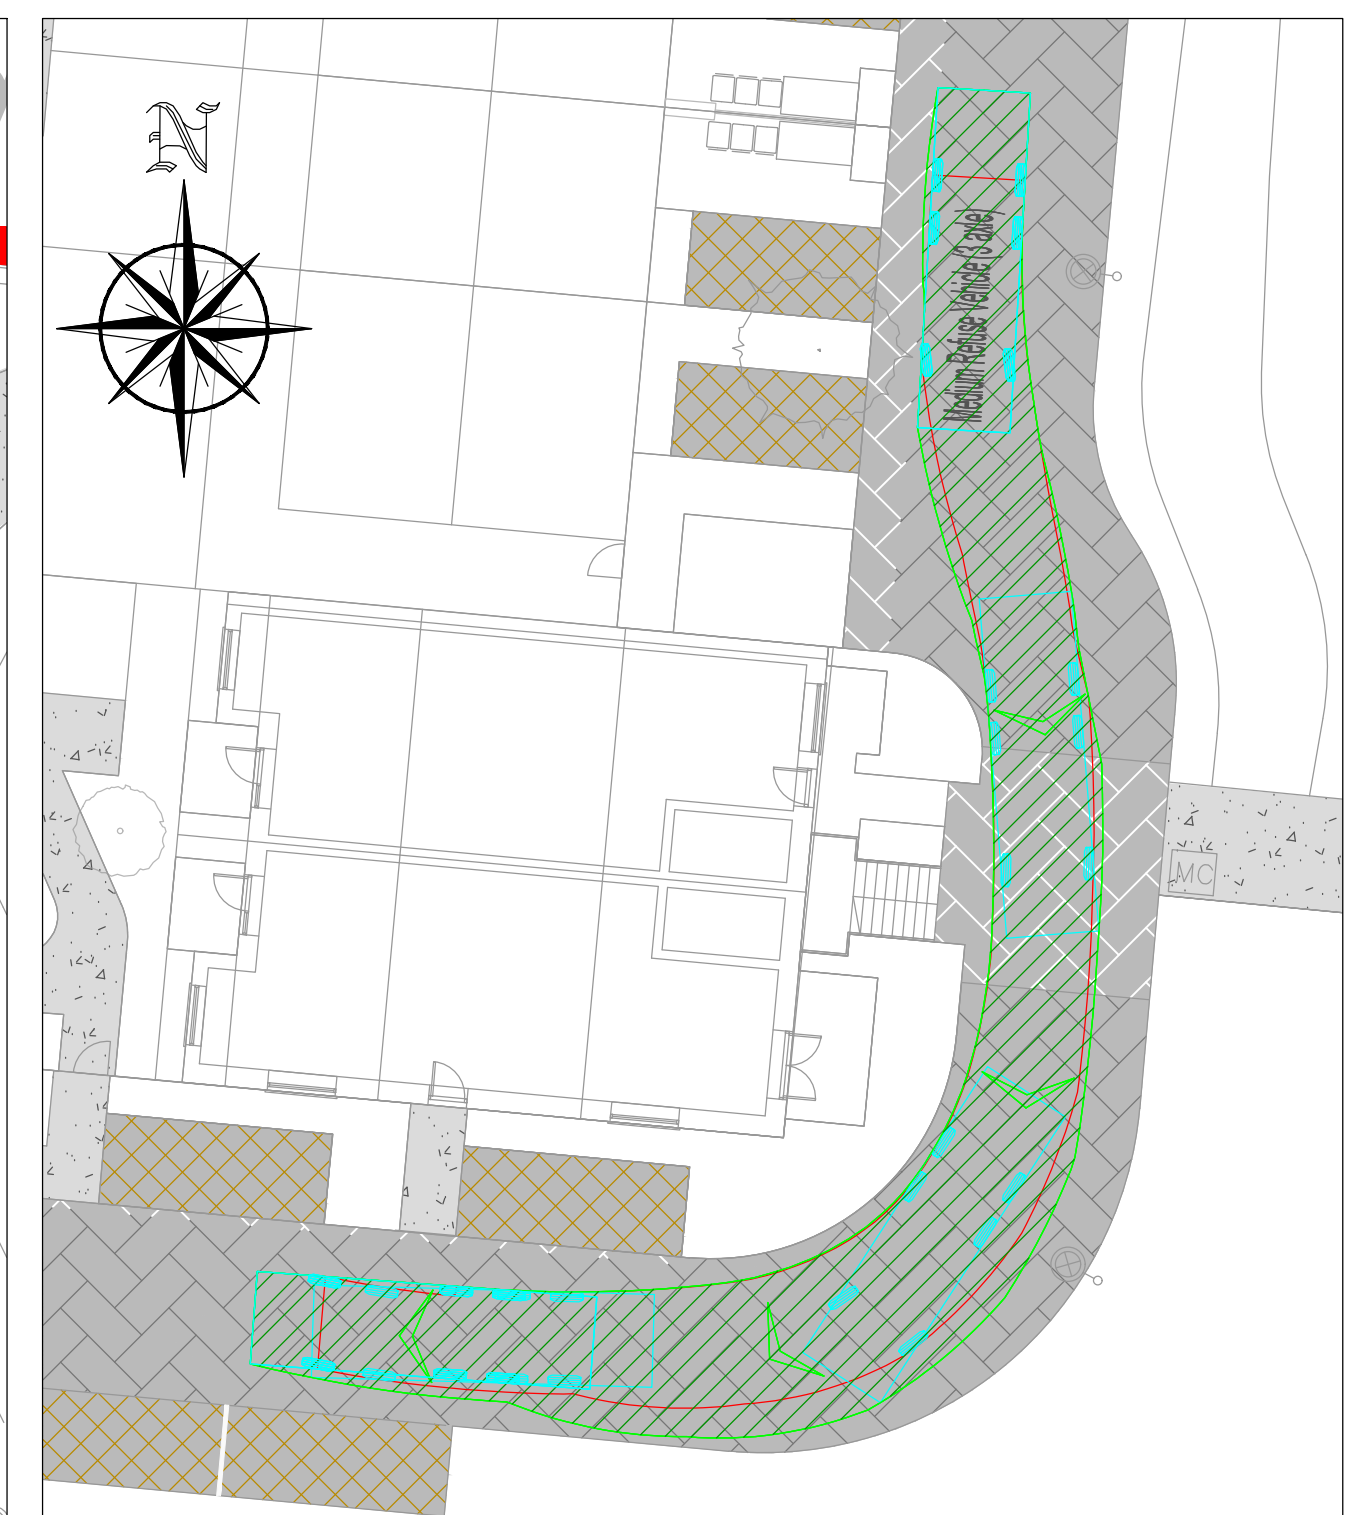


VIEW 10.
SCALE 1:200

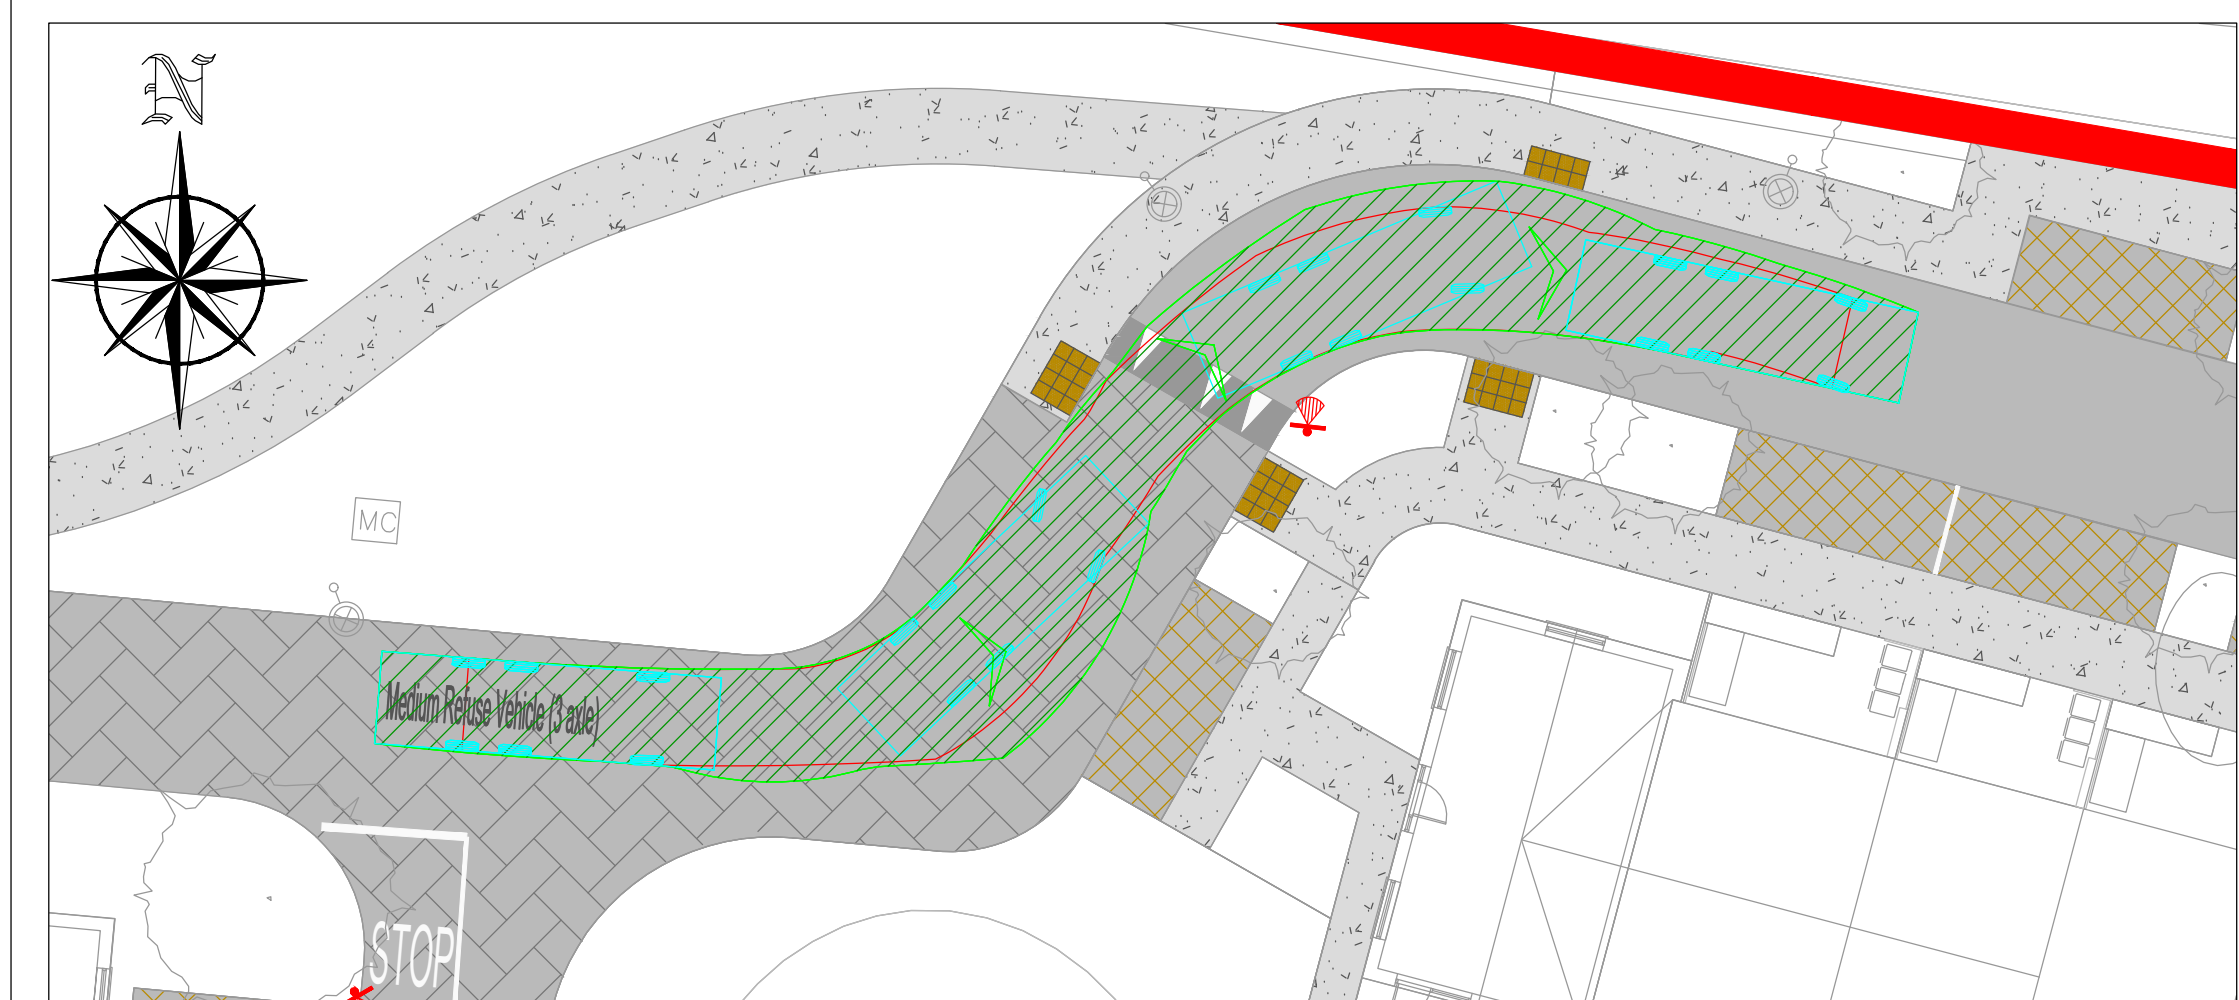


VIEW 13.
SCALE 1:200

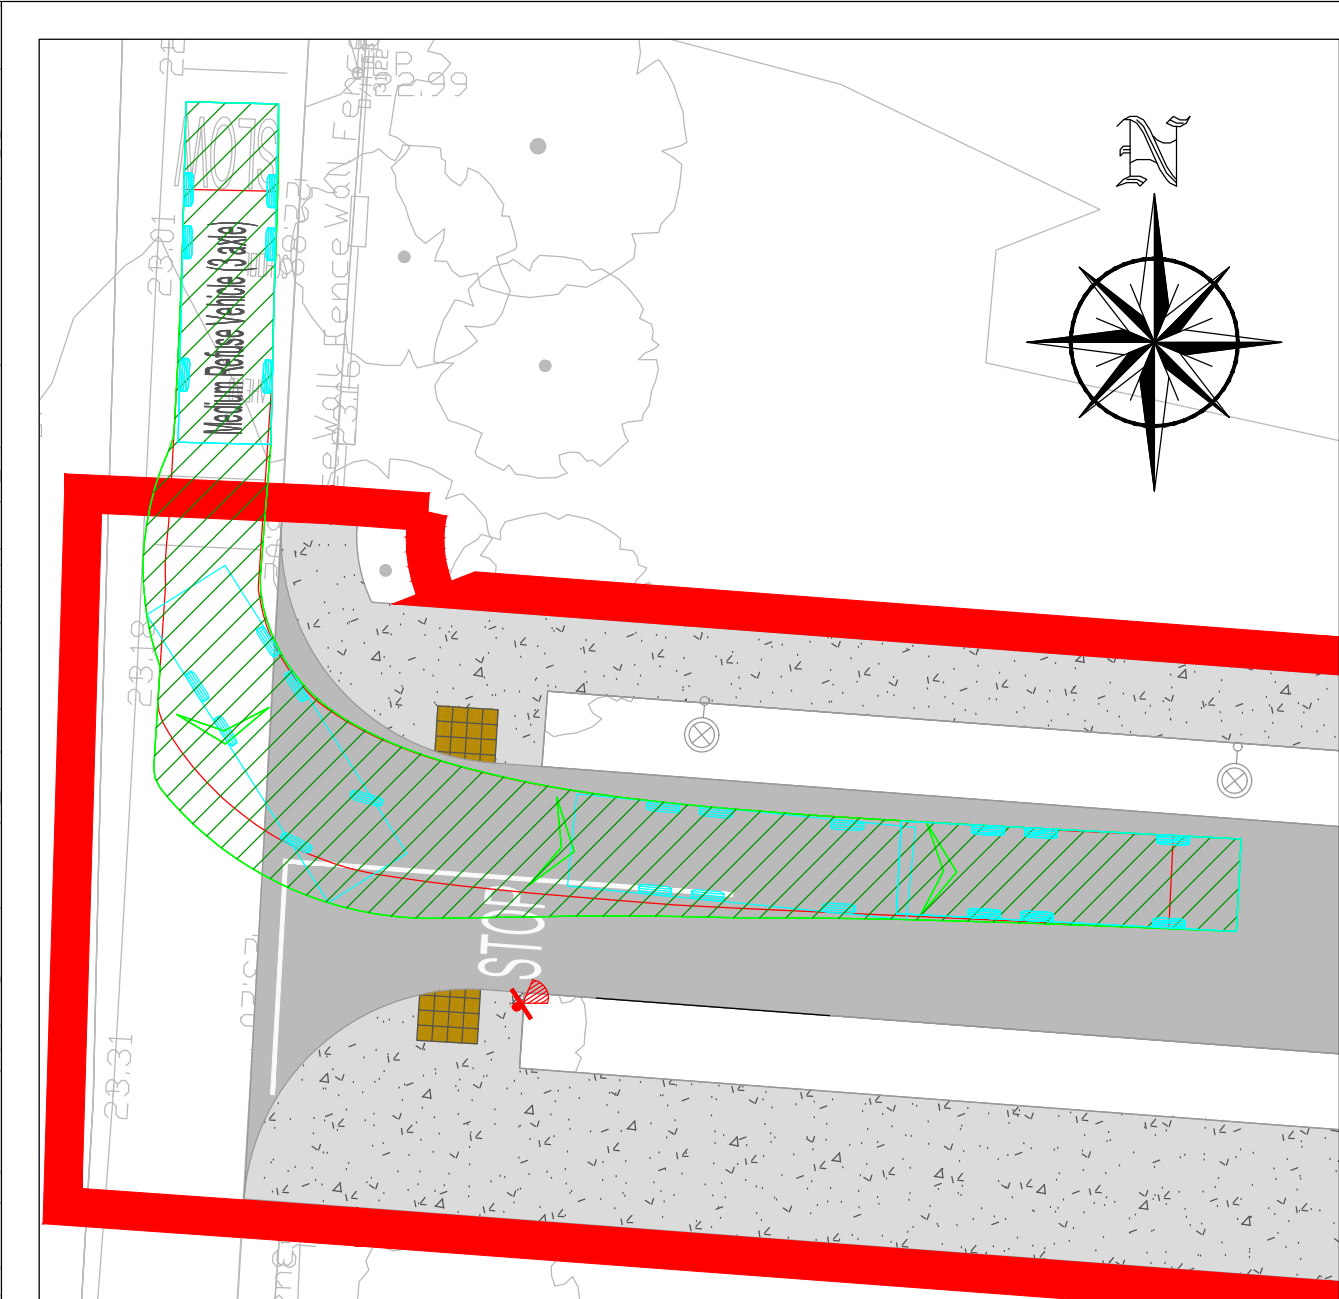


VIEW 1.
SCALE 1:200

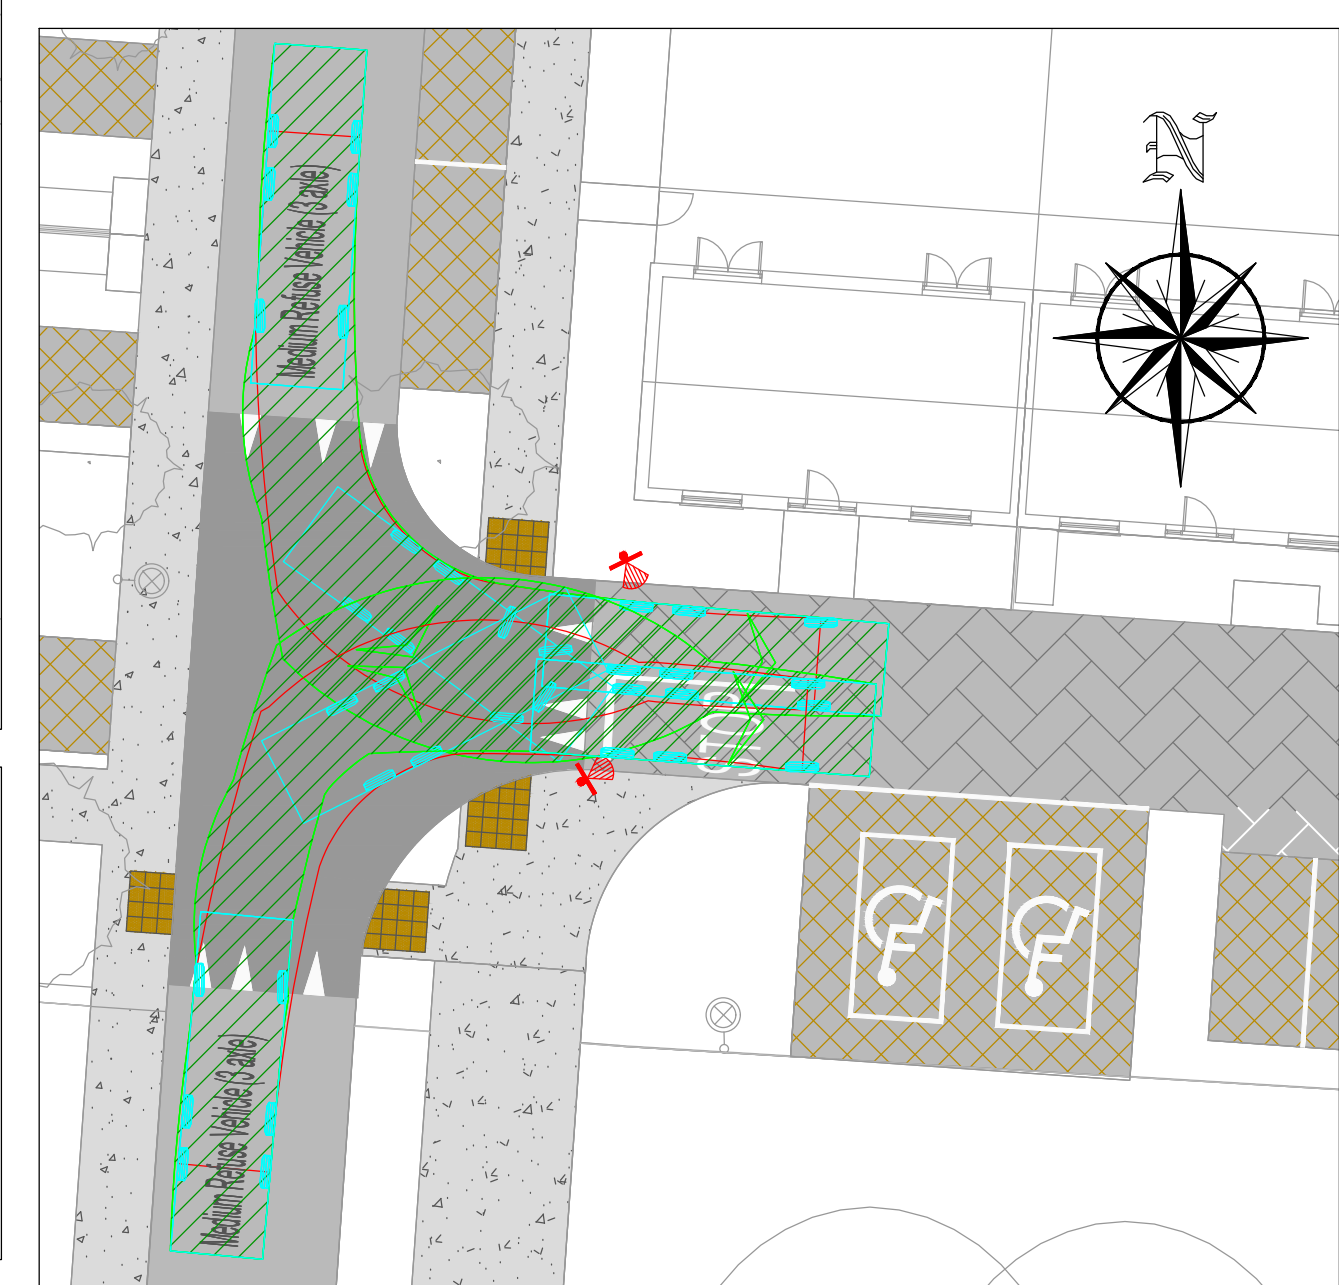


VIEW 3.
SCALE 1:200

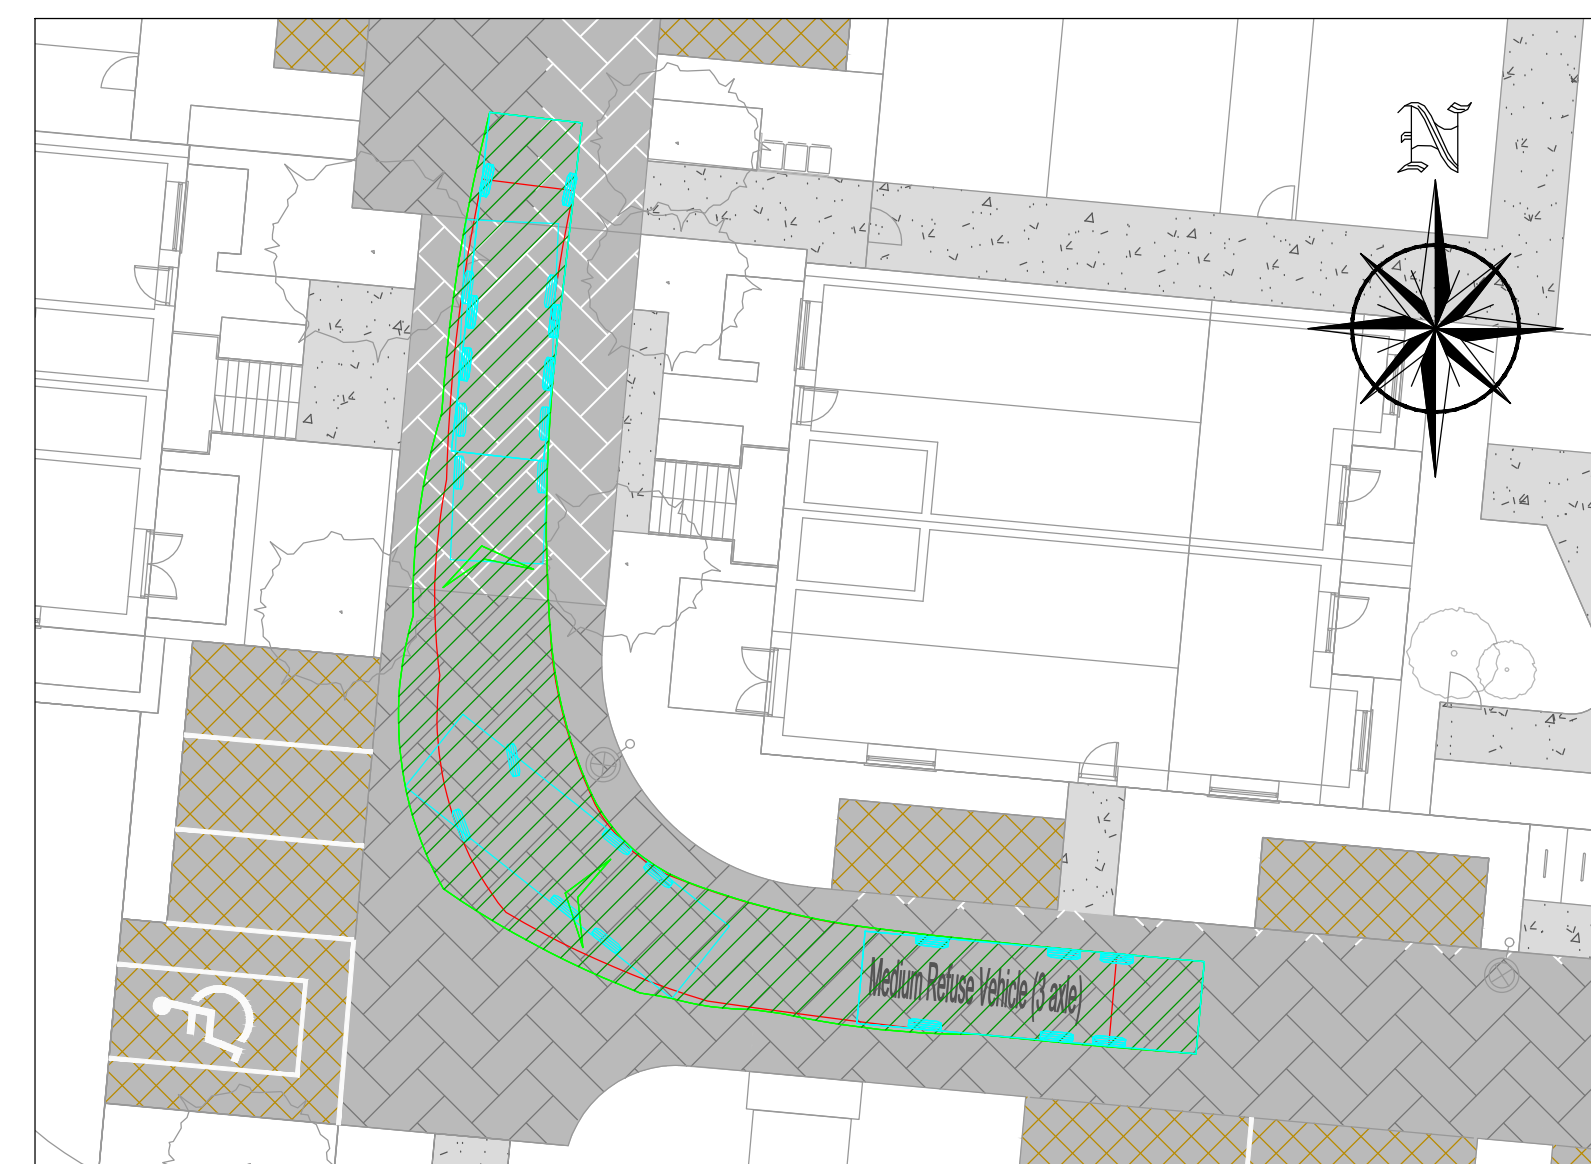


VIEW 11.
SCALE 1:200

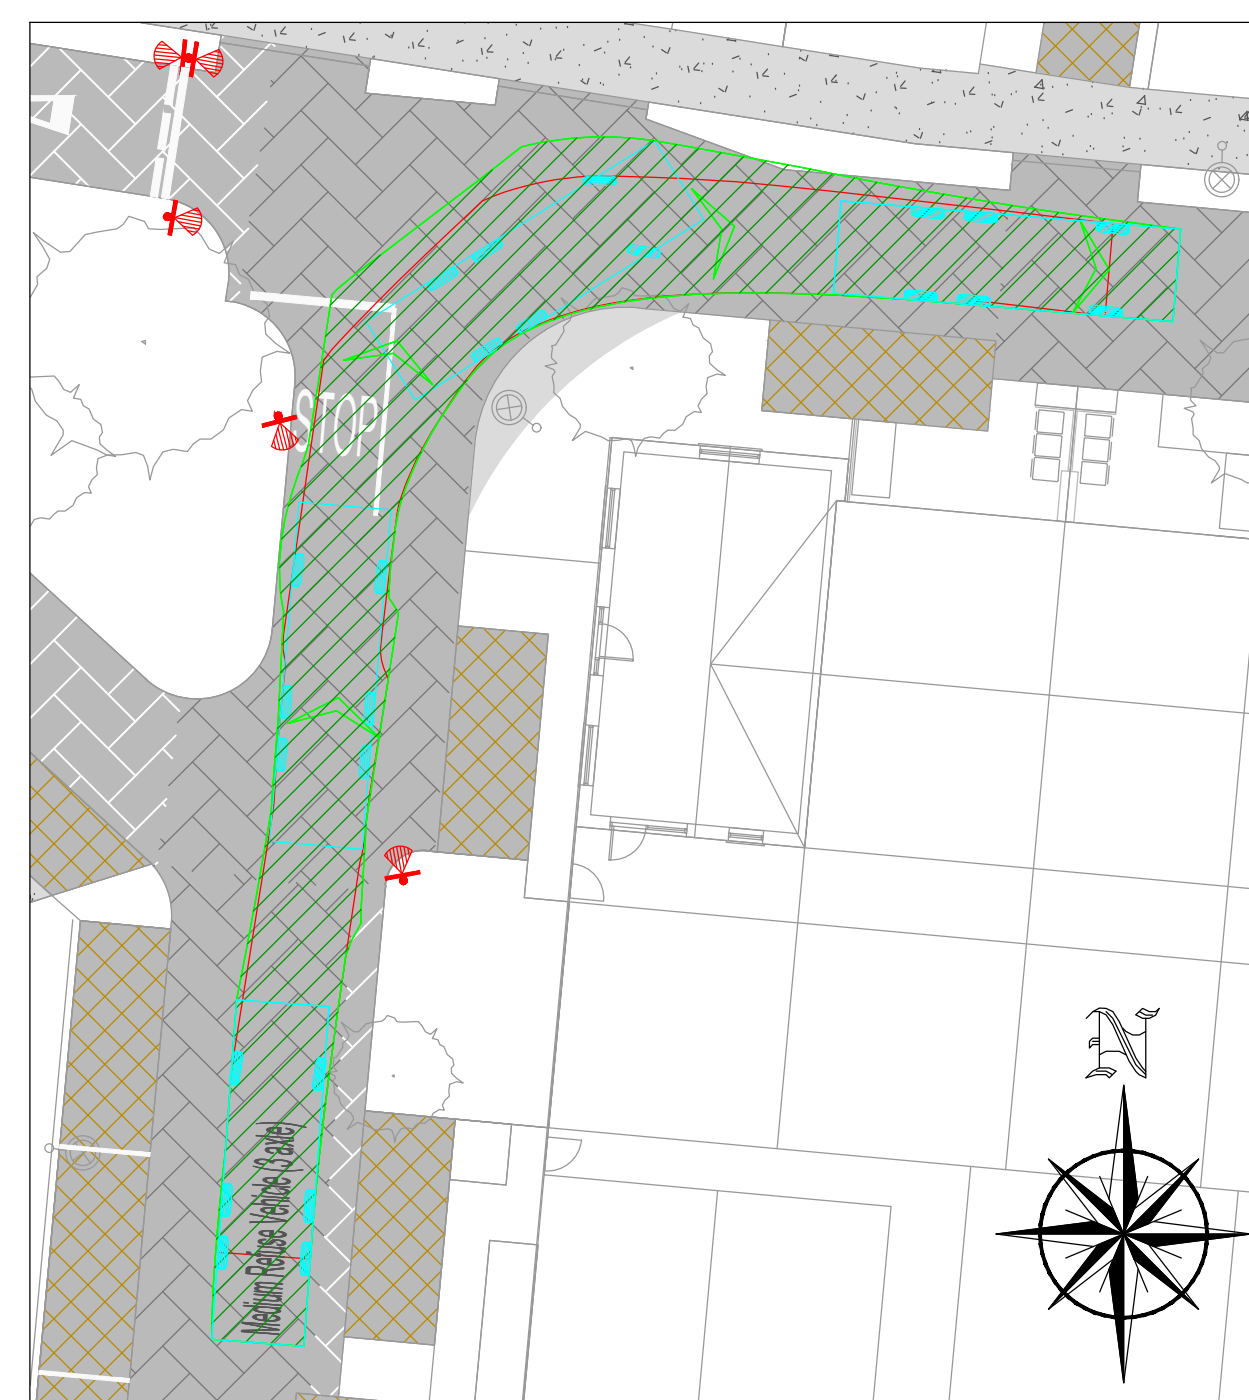


VIEW 14.
SCALE 1:200

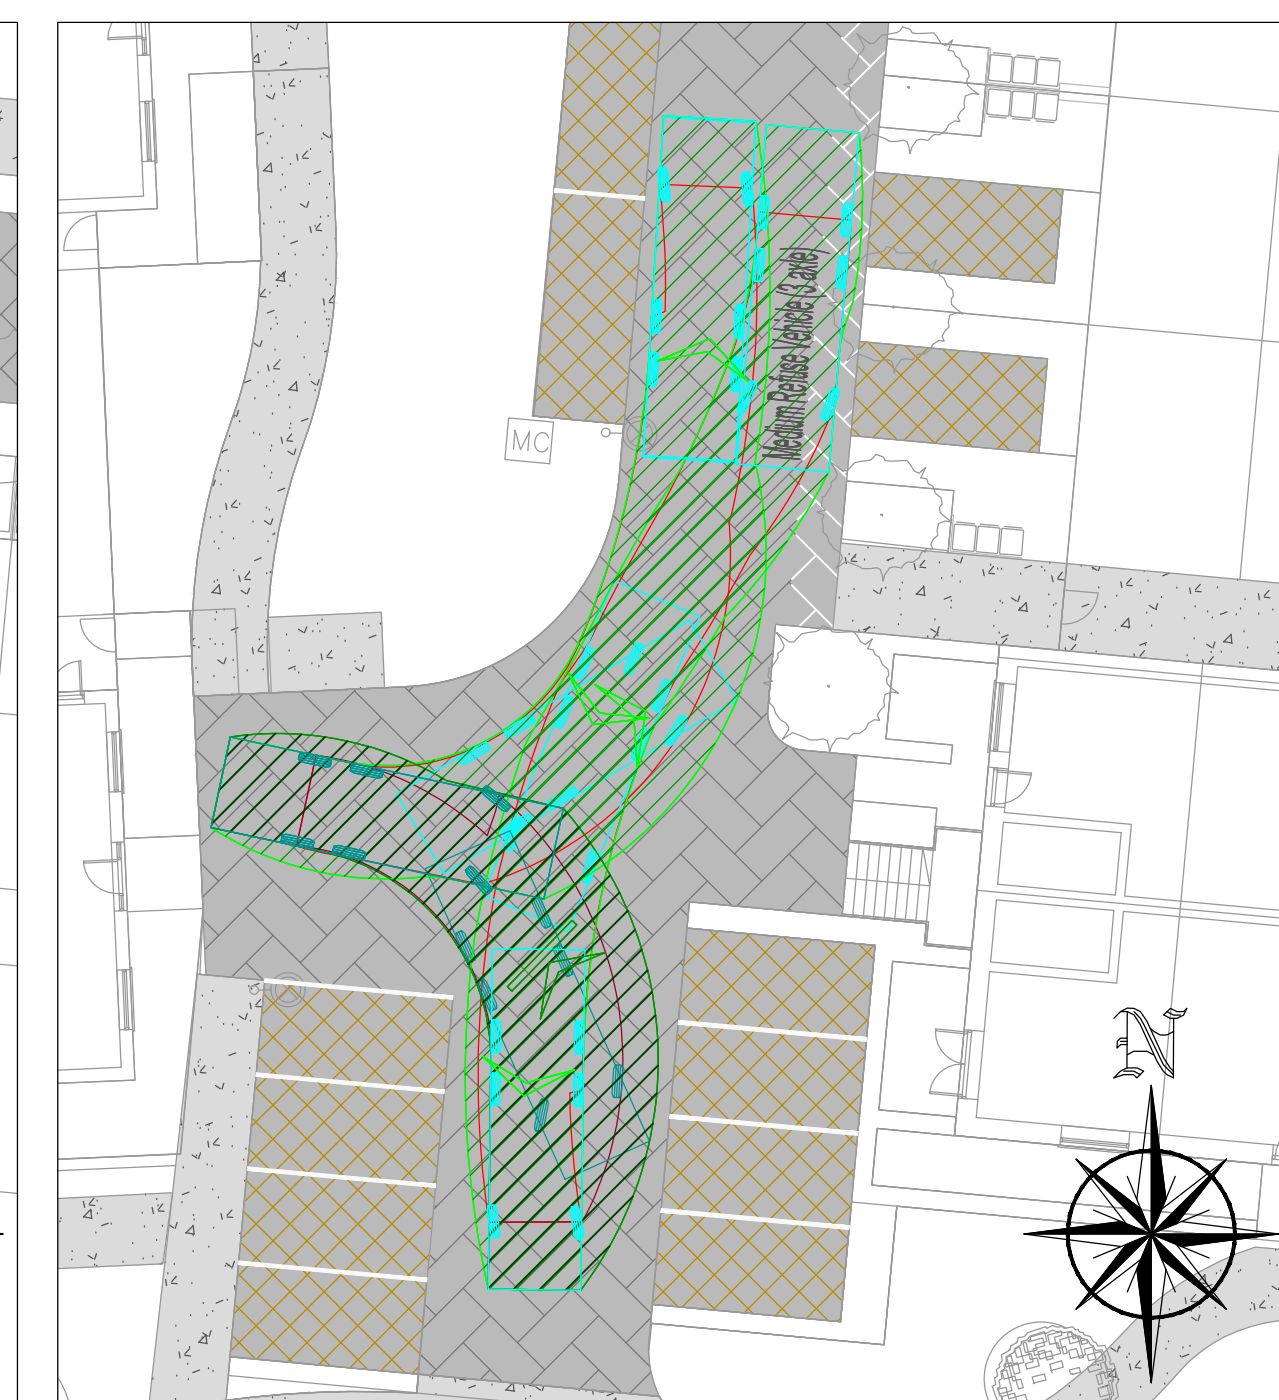


VIEW 15.
SCALE 1:200

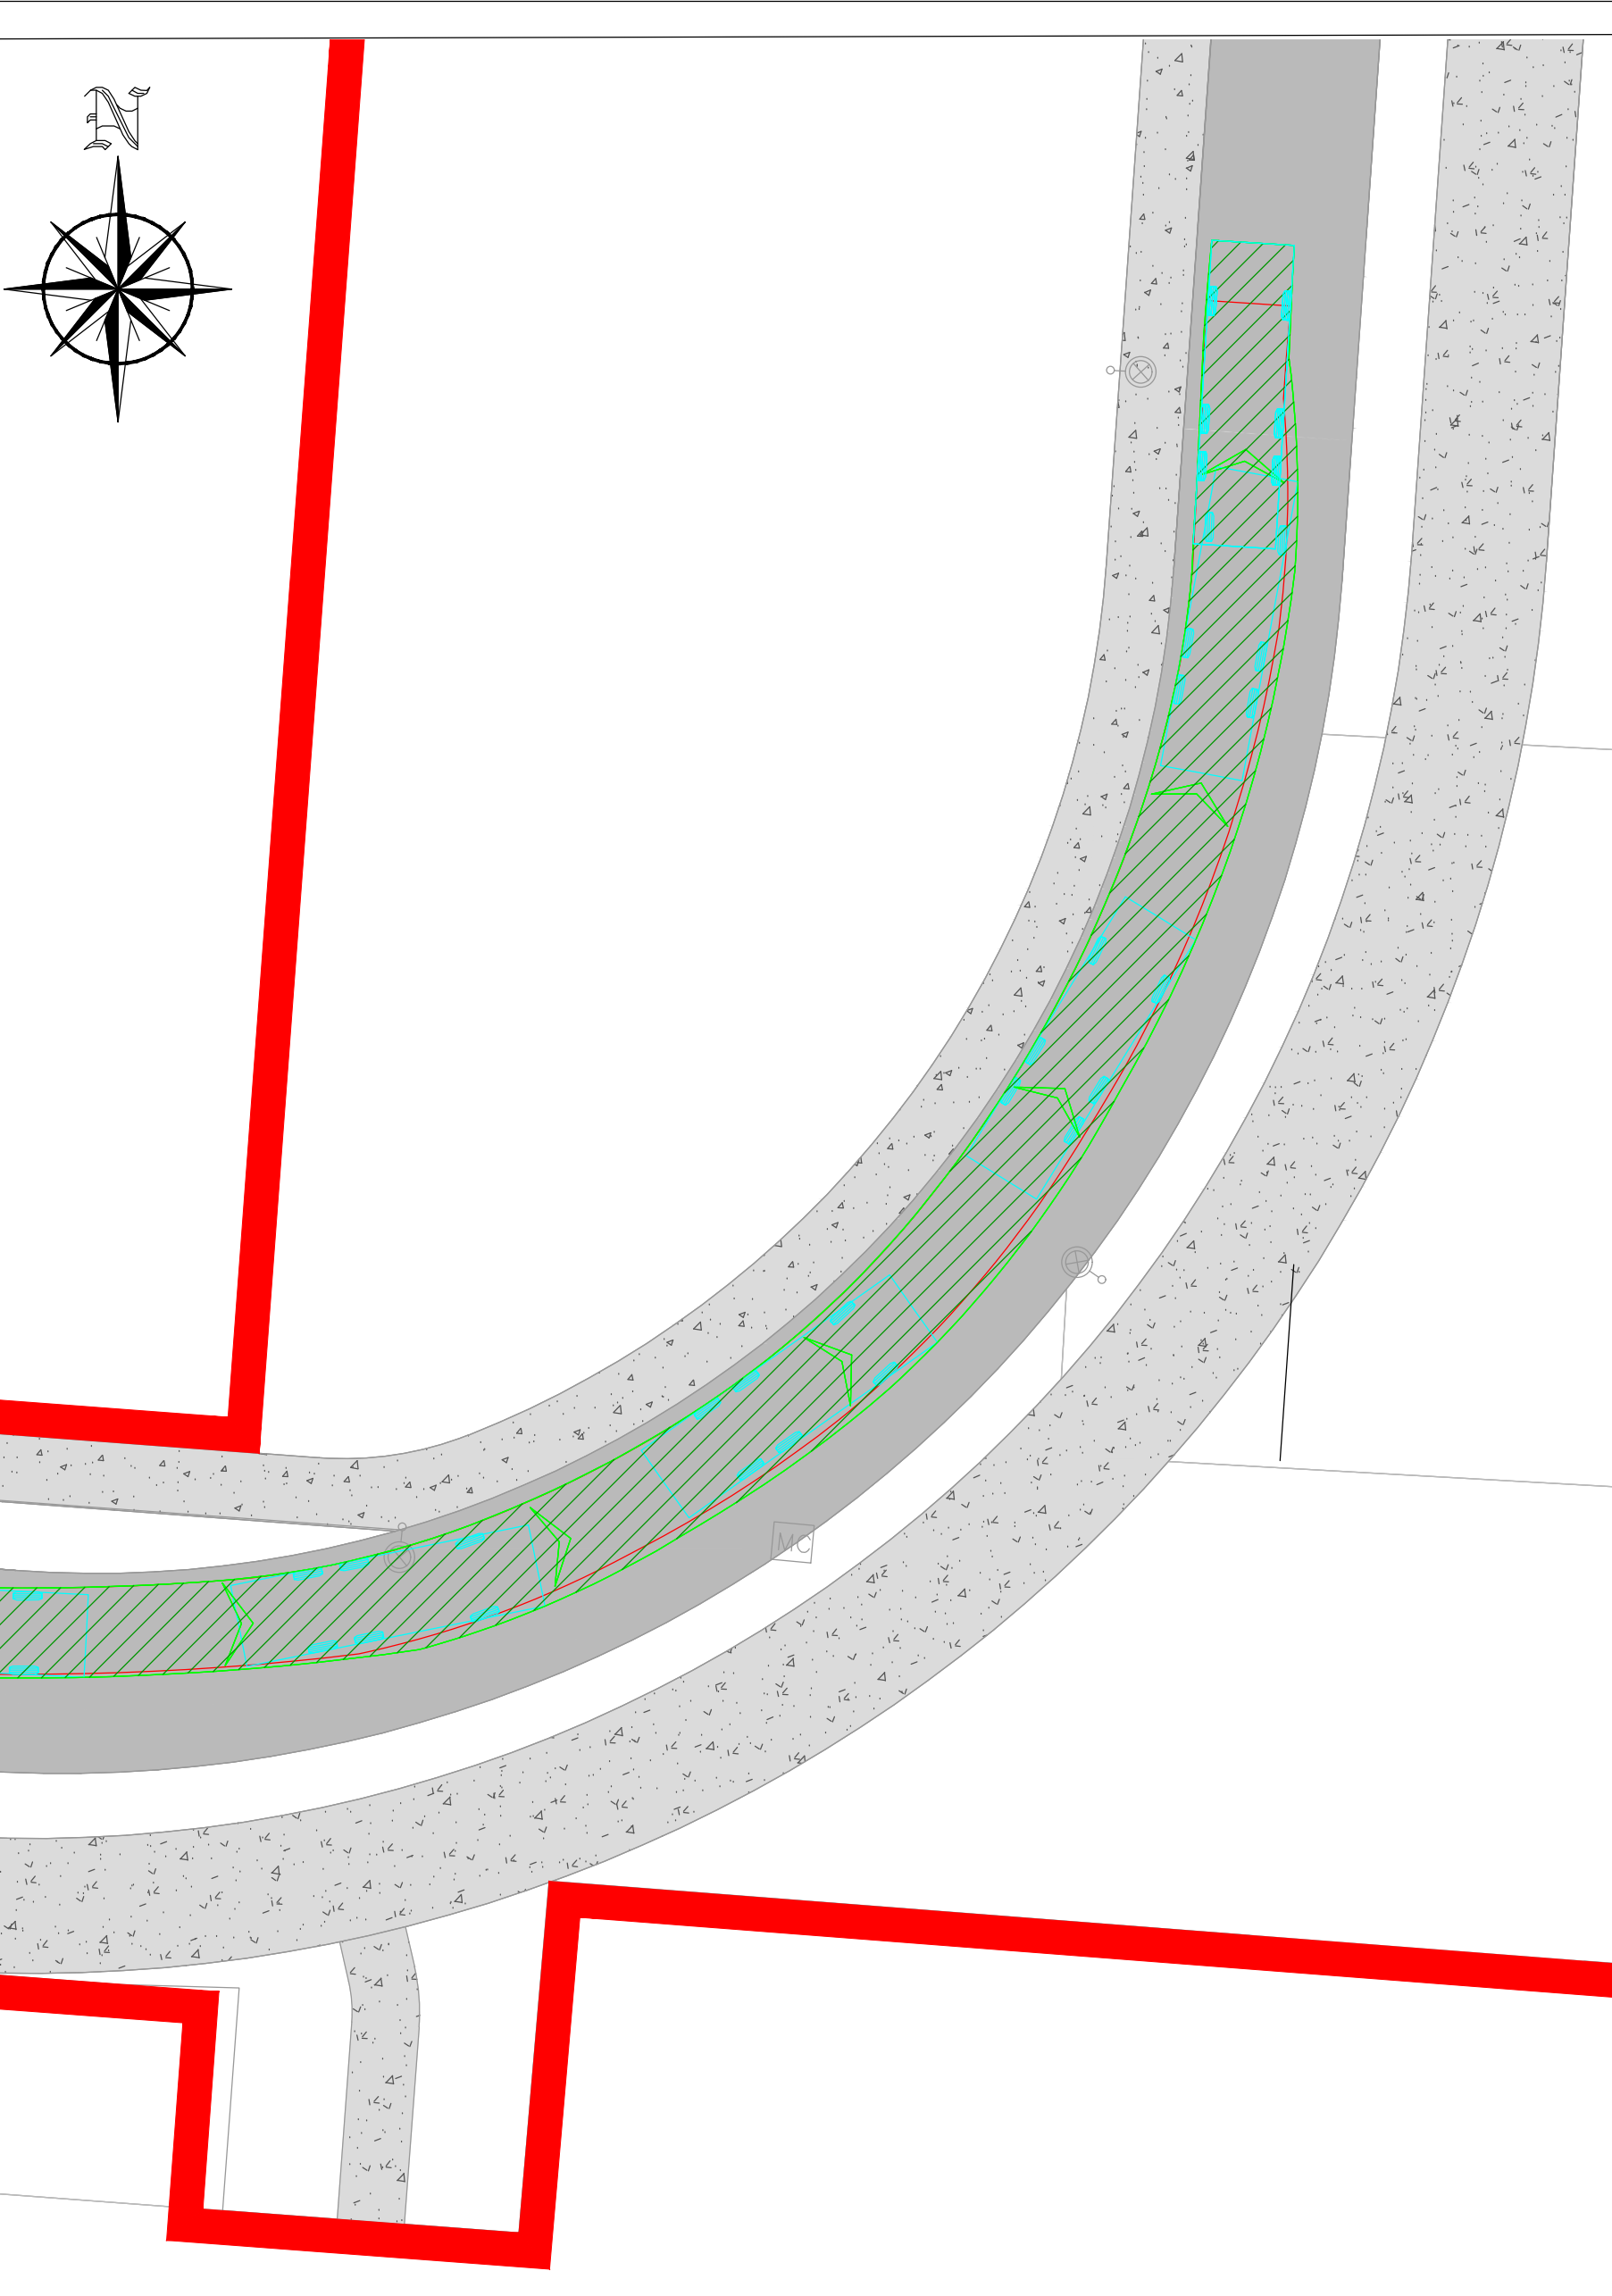


VIEW 2.
SCALE 1:200

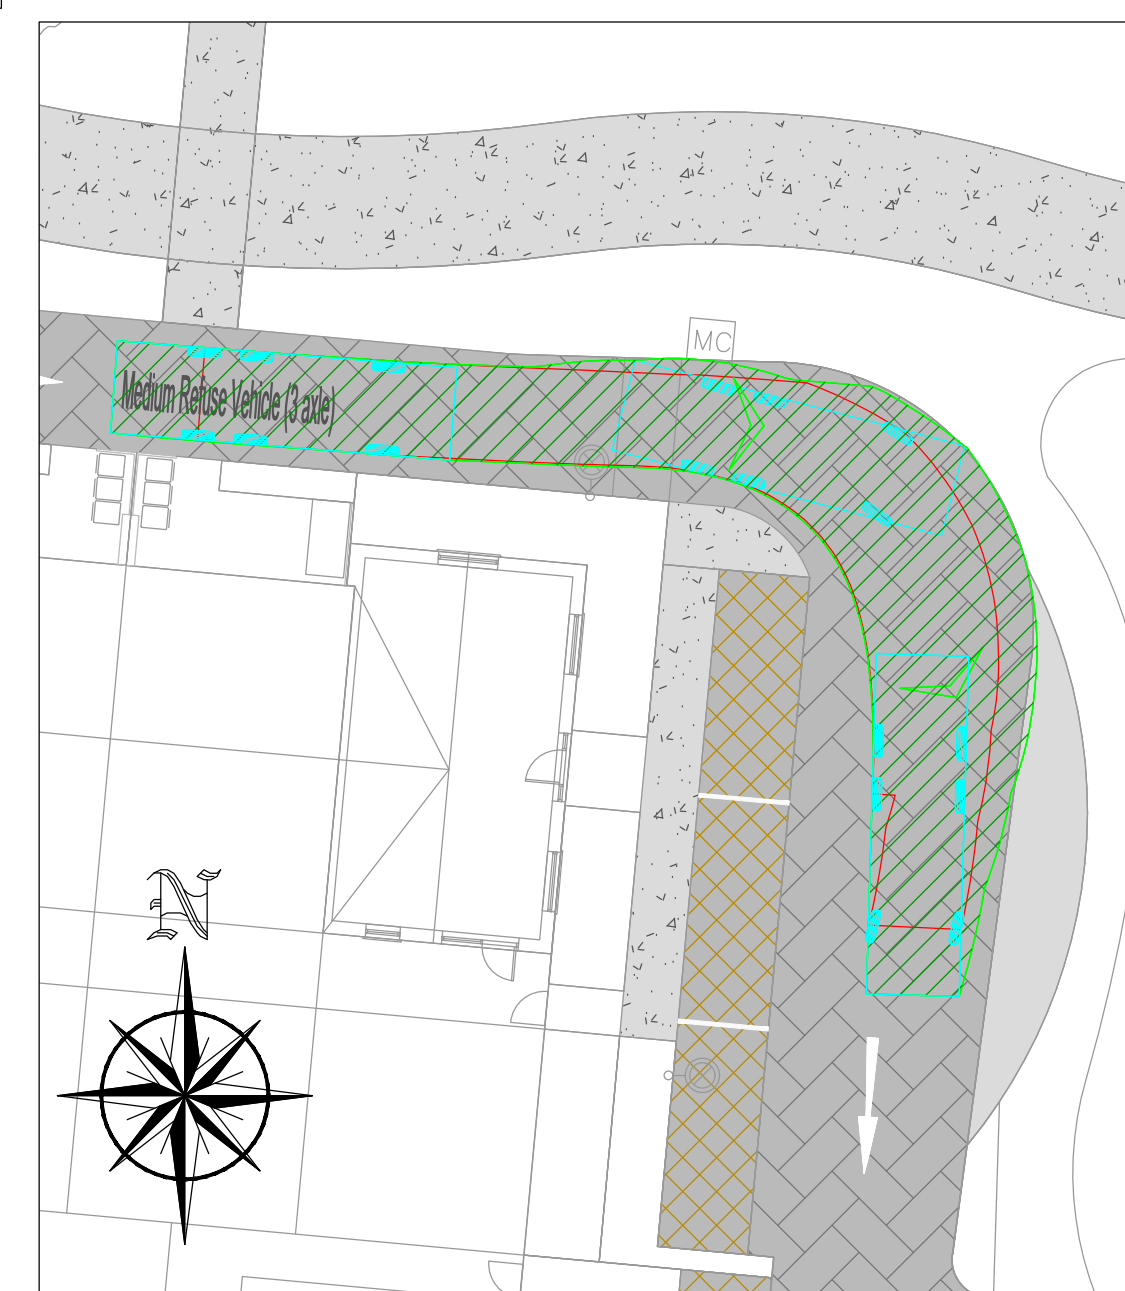


VIEW 7.
SCALE 1:200

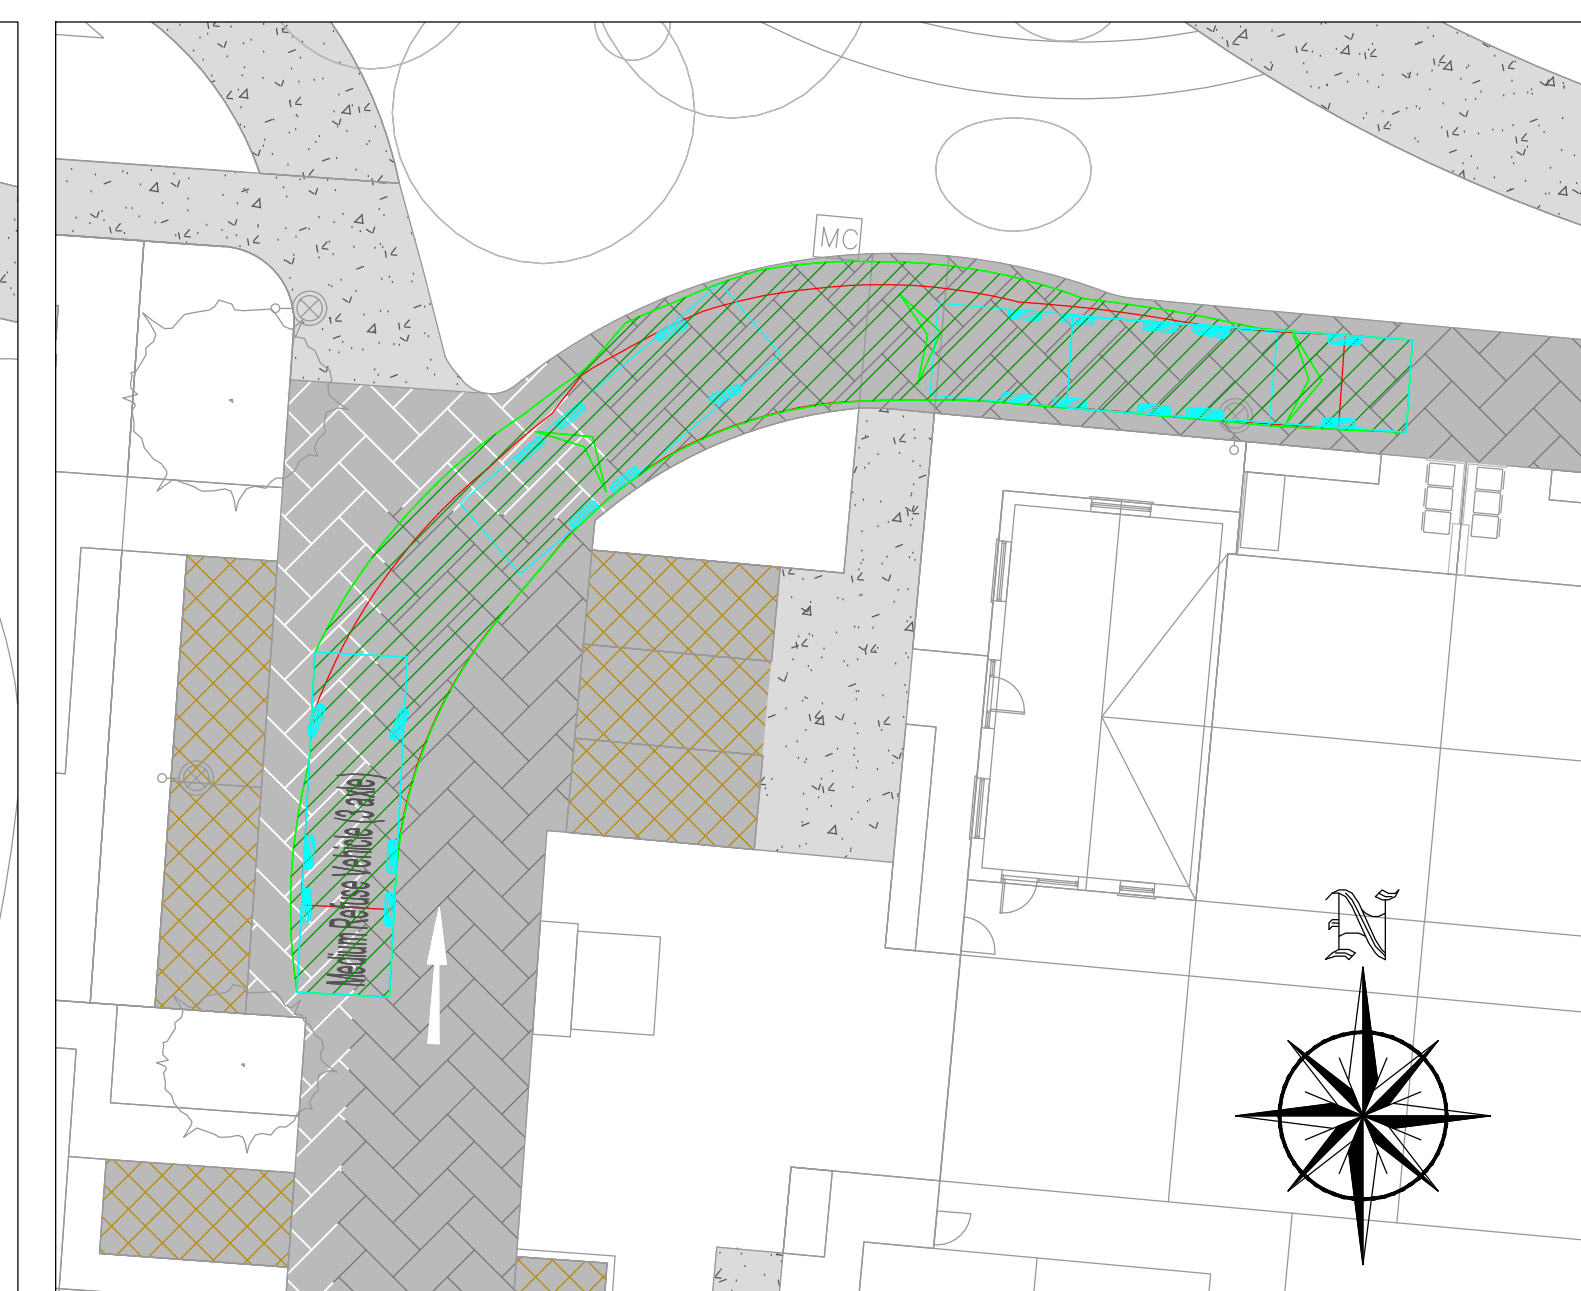


VIEW 8.
SCALE 1:200

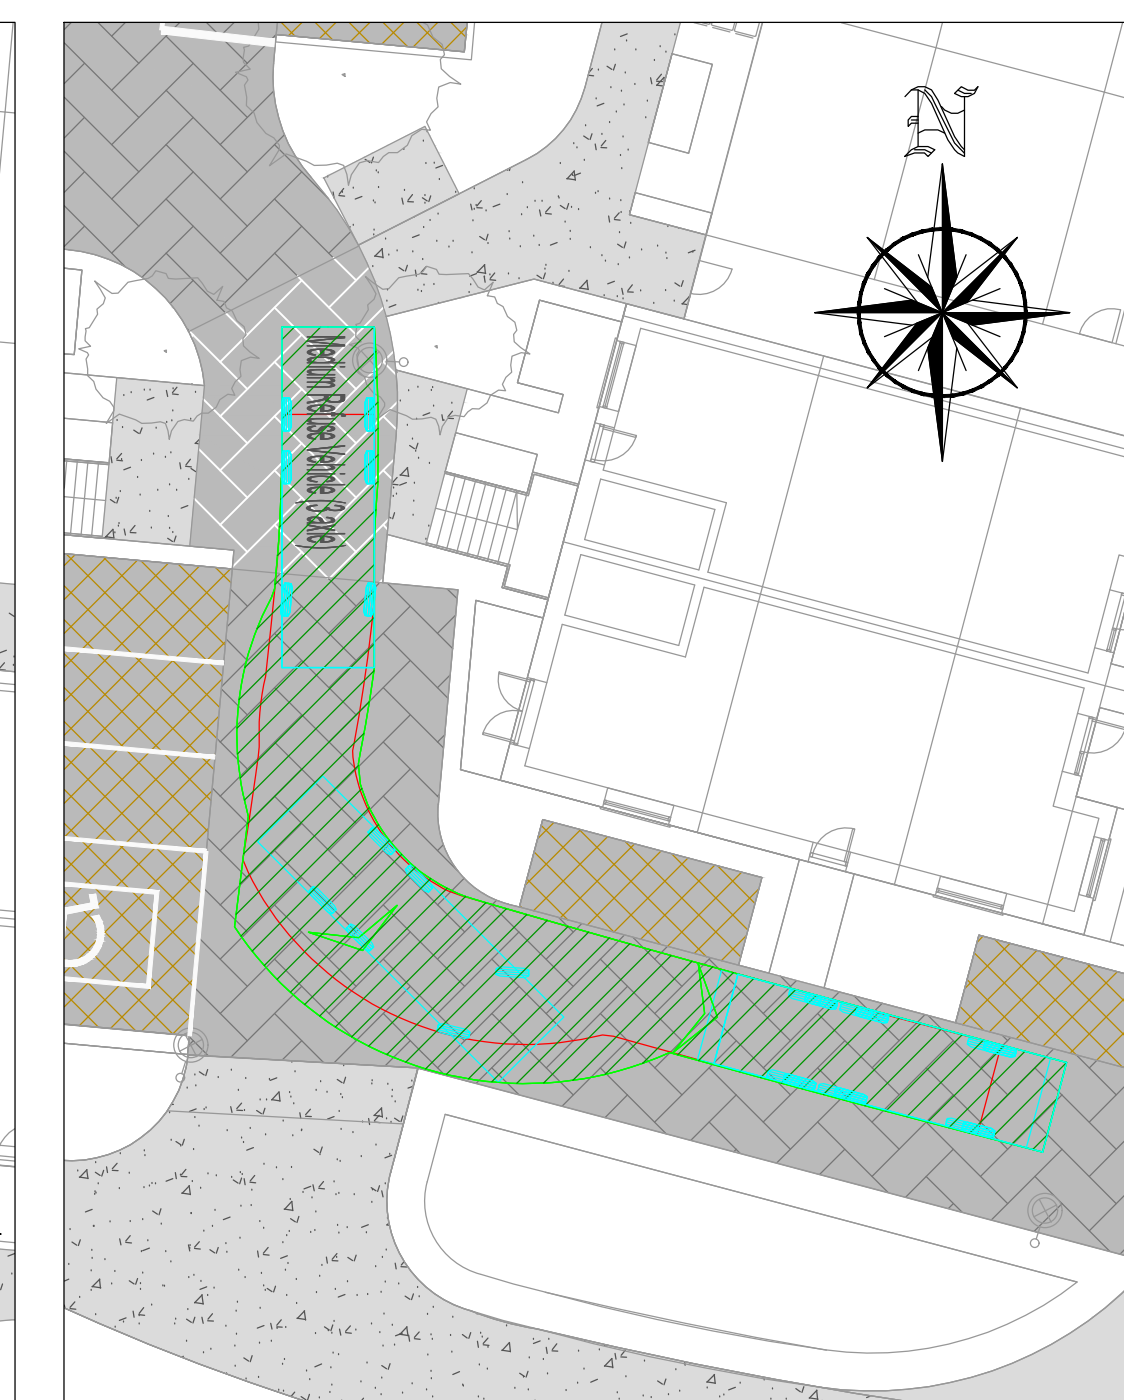


VIEW 16.
SCALE 1:200

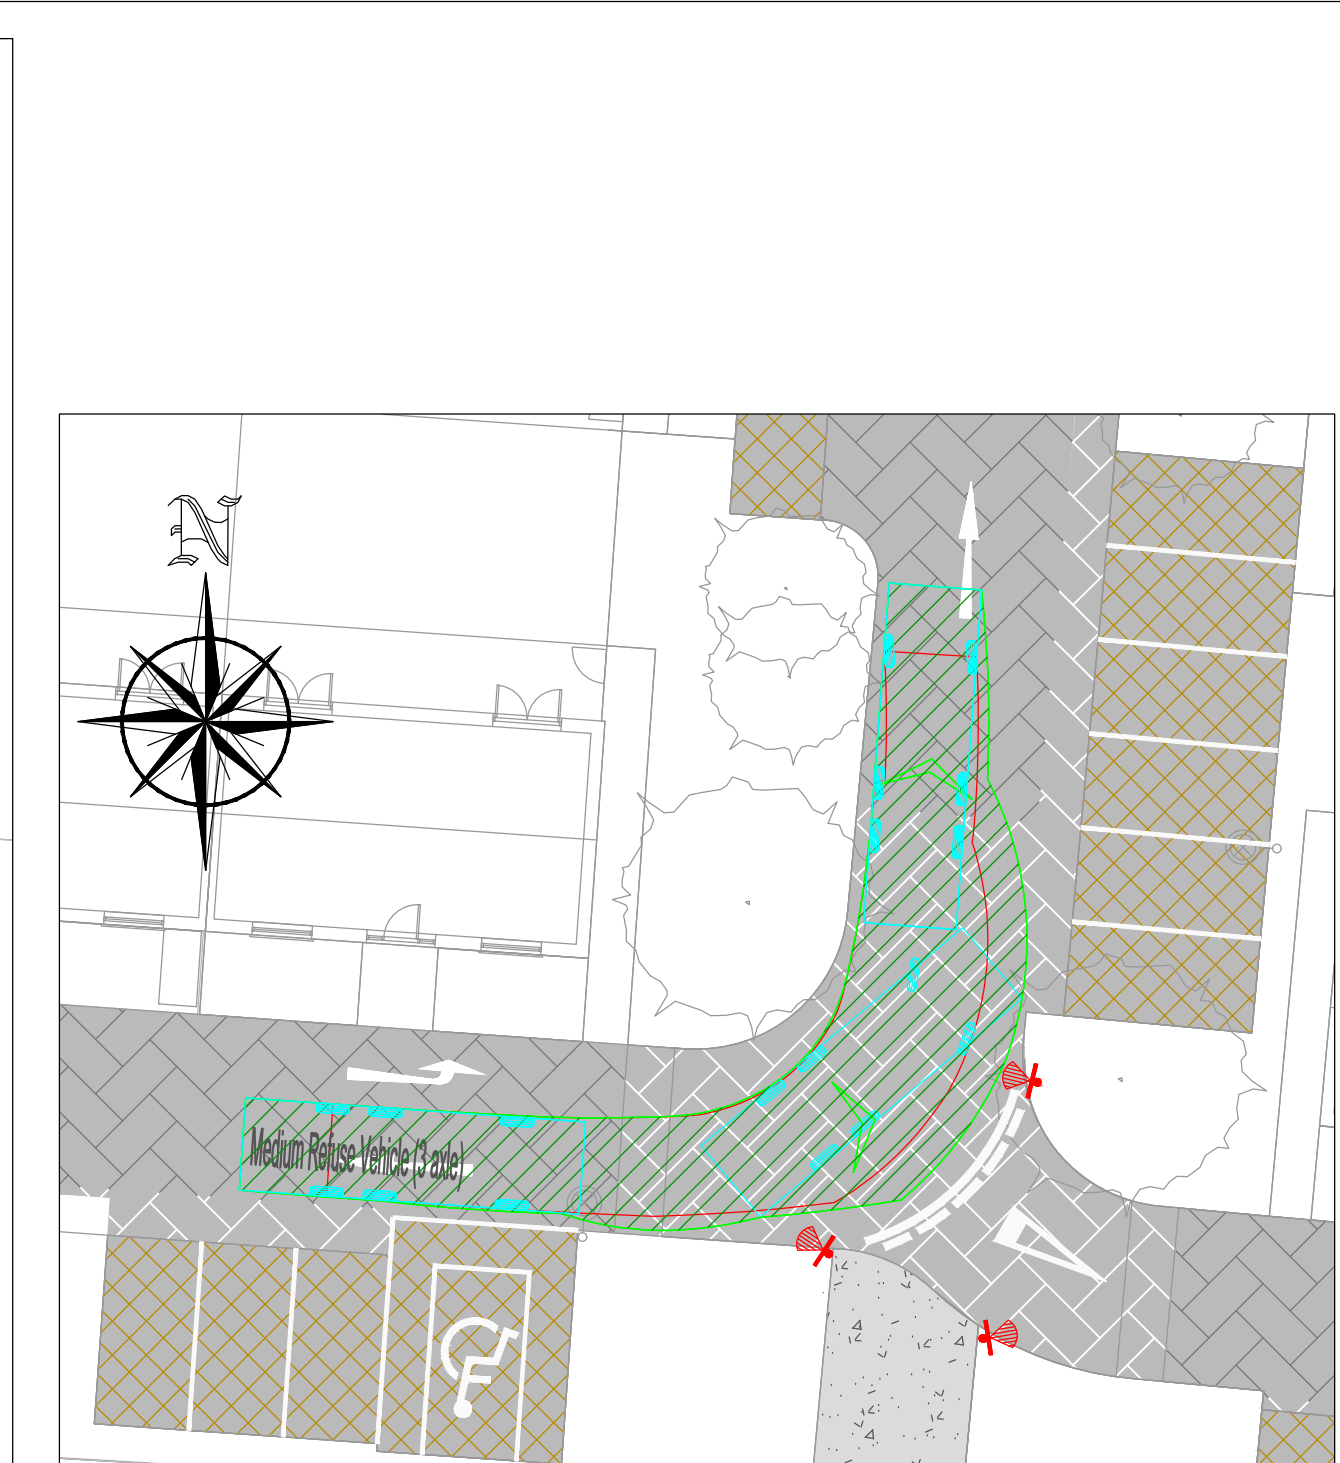


VIEW 5.
SCALE 1:200

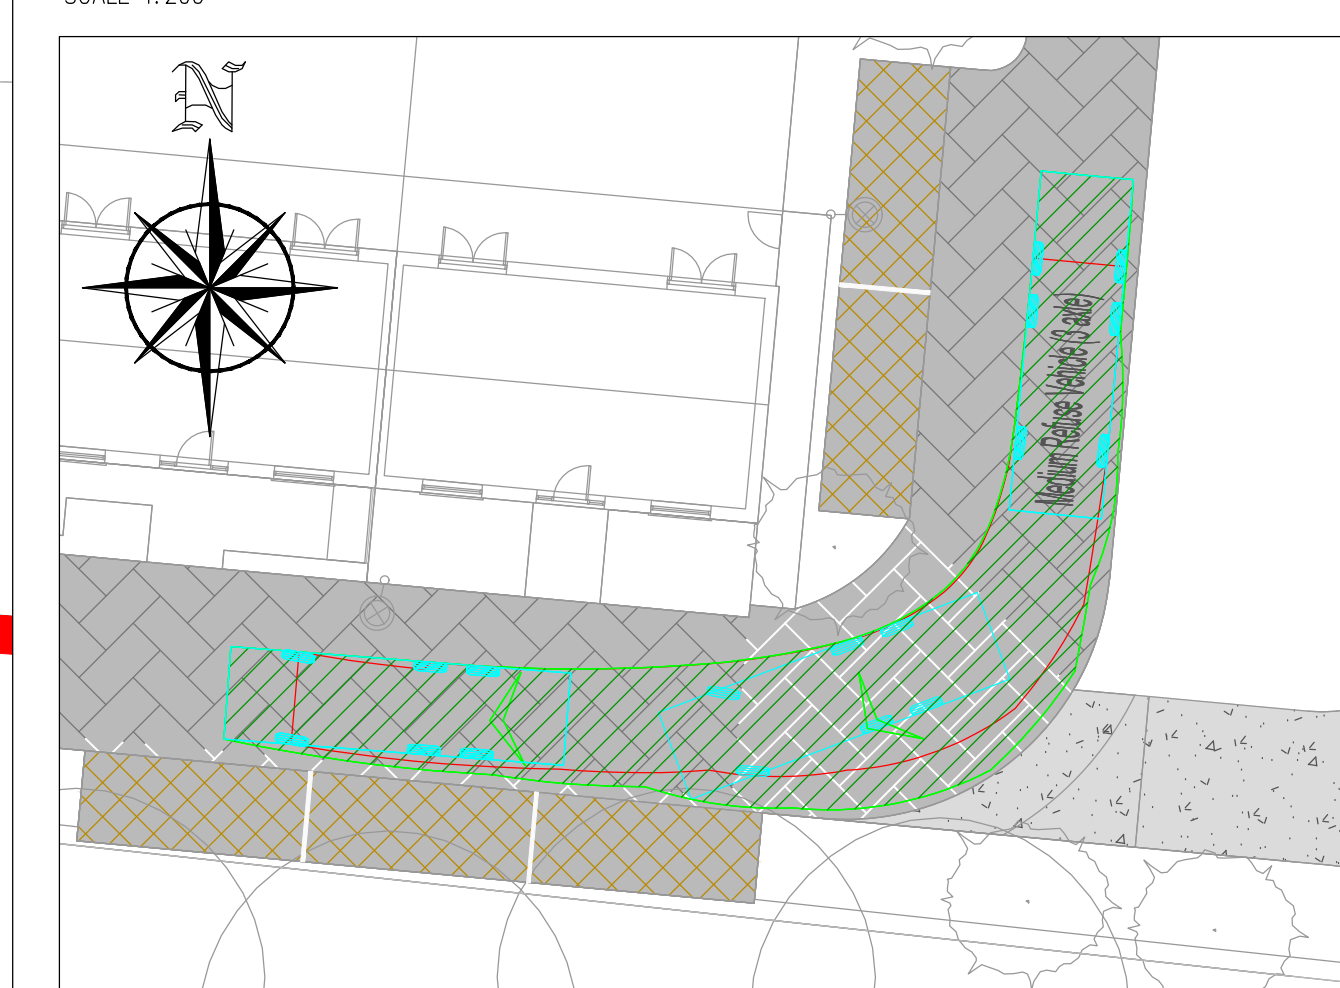

VIEW 6.
SCALE 1:200

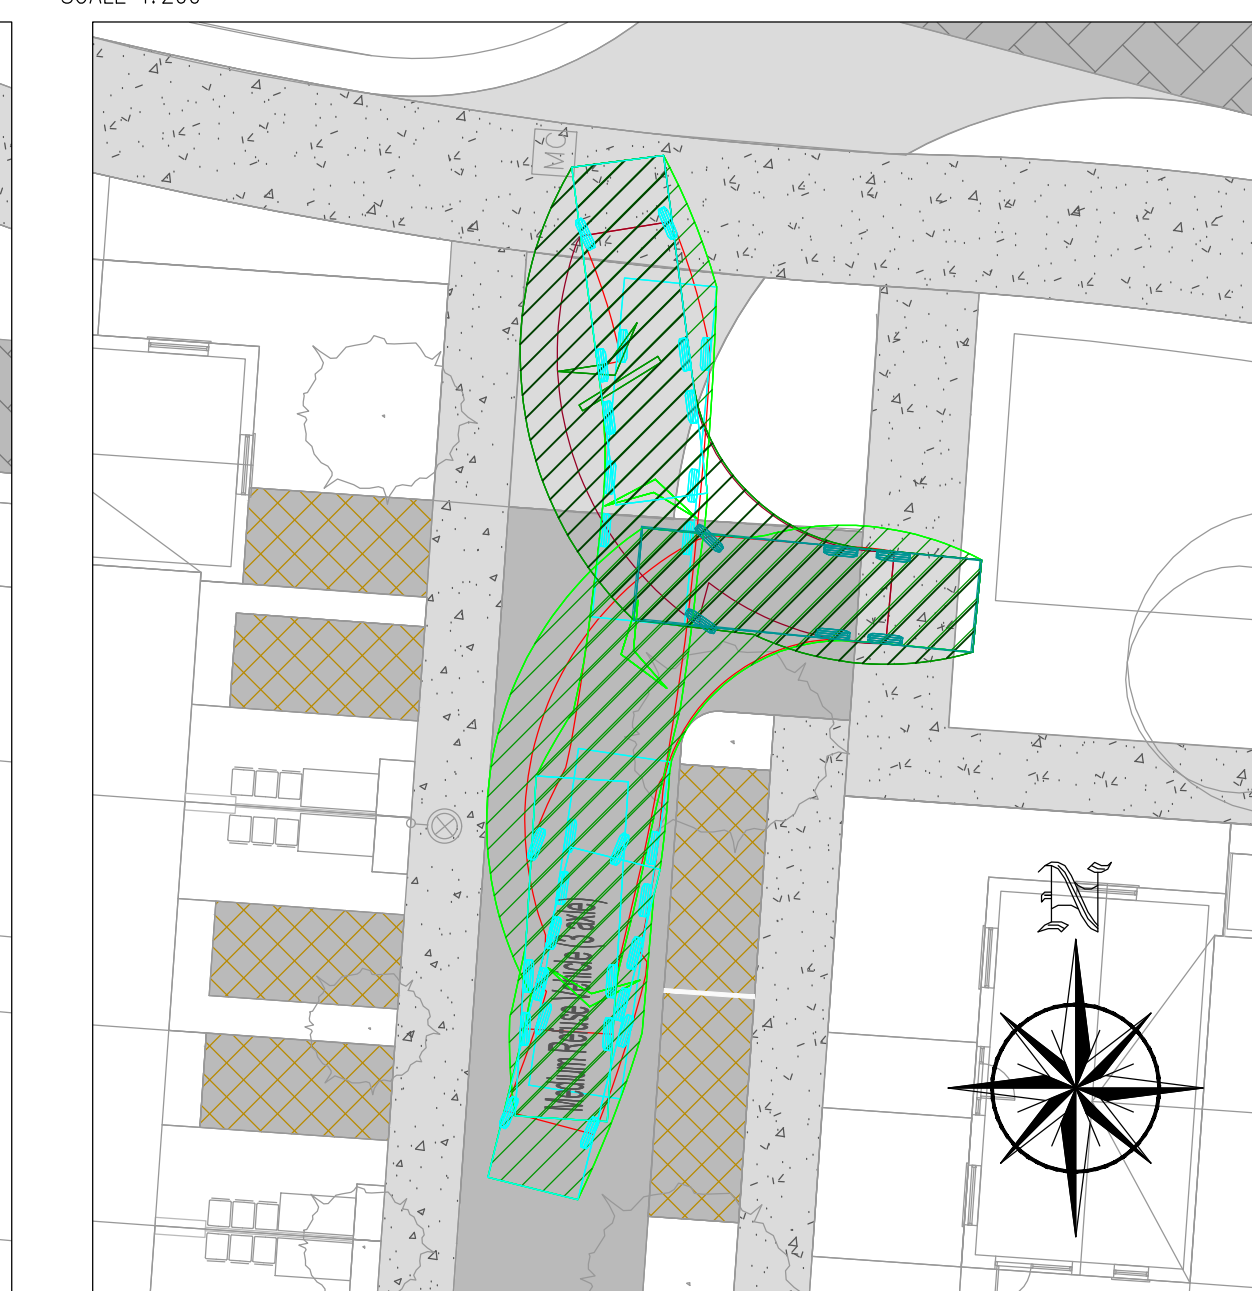

VIEW 4.
SCALE 1:200

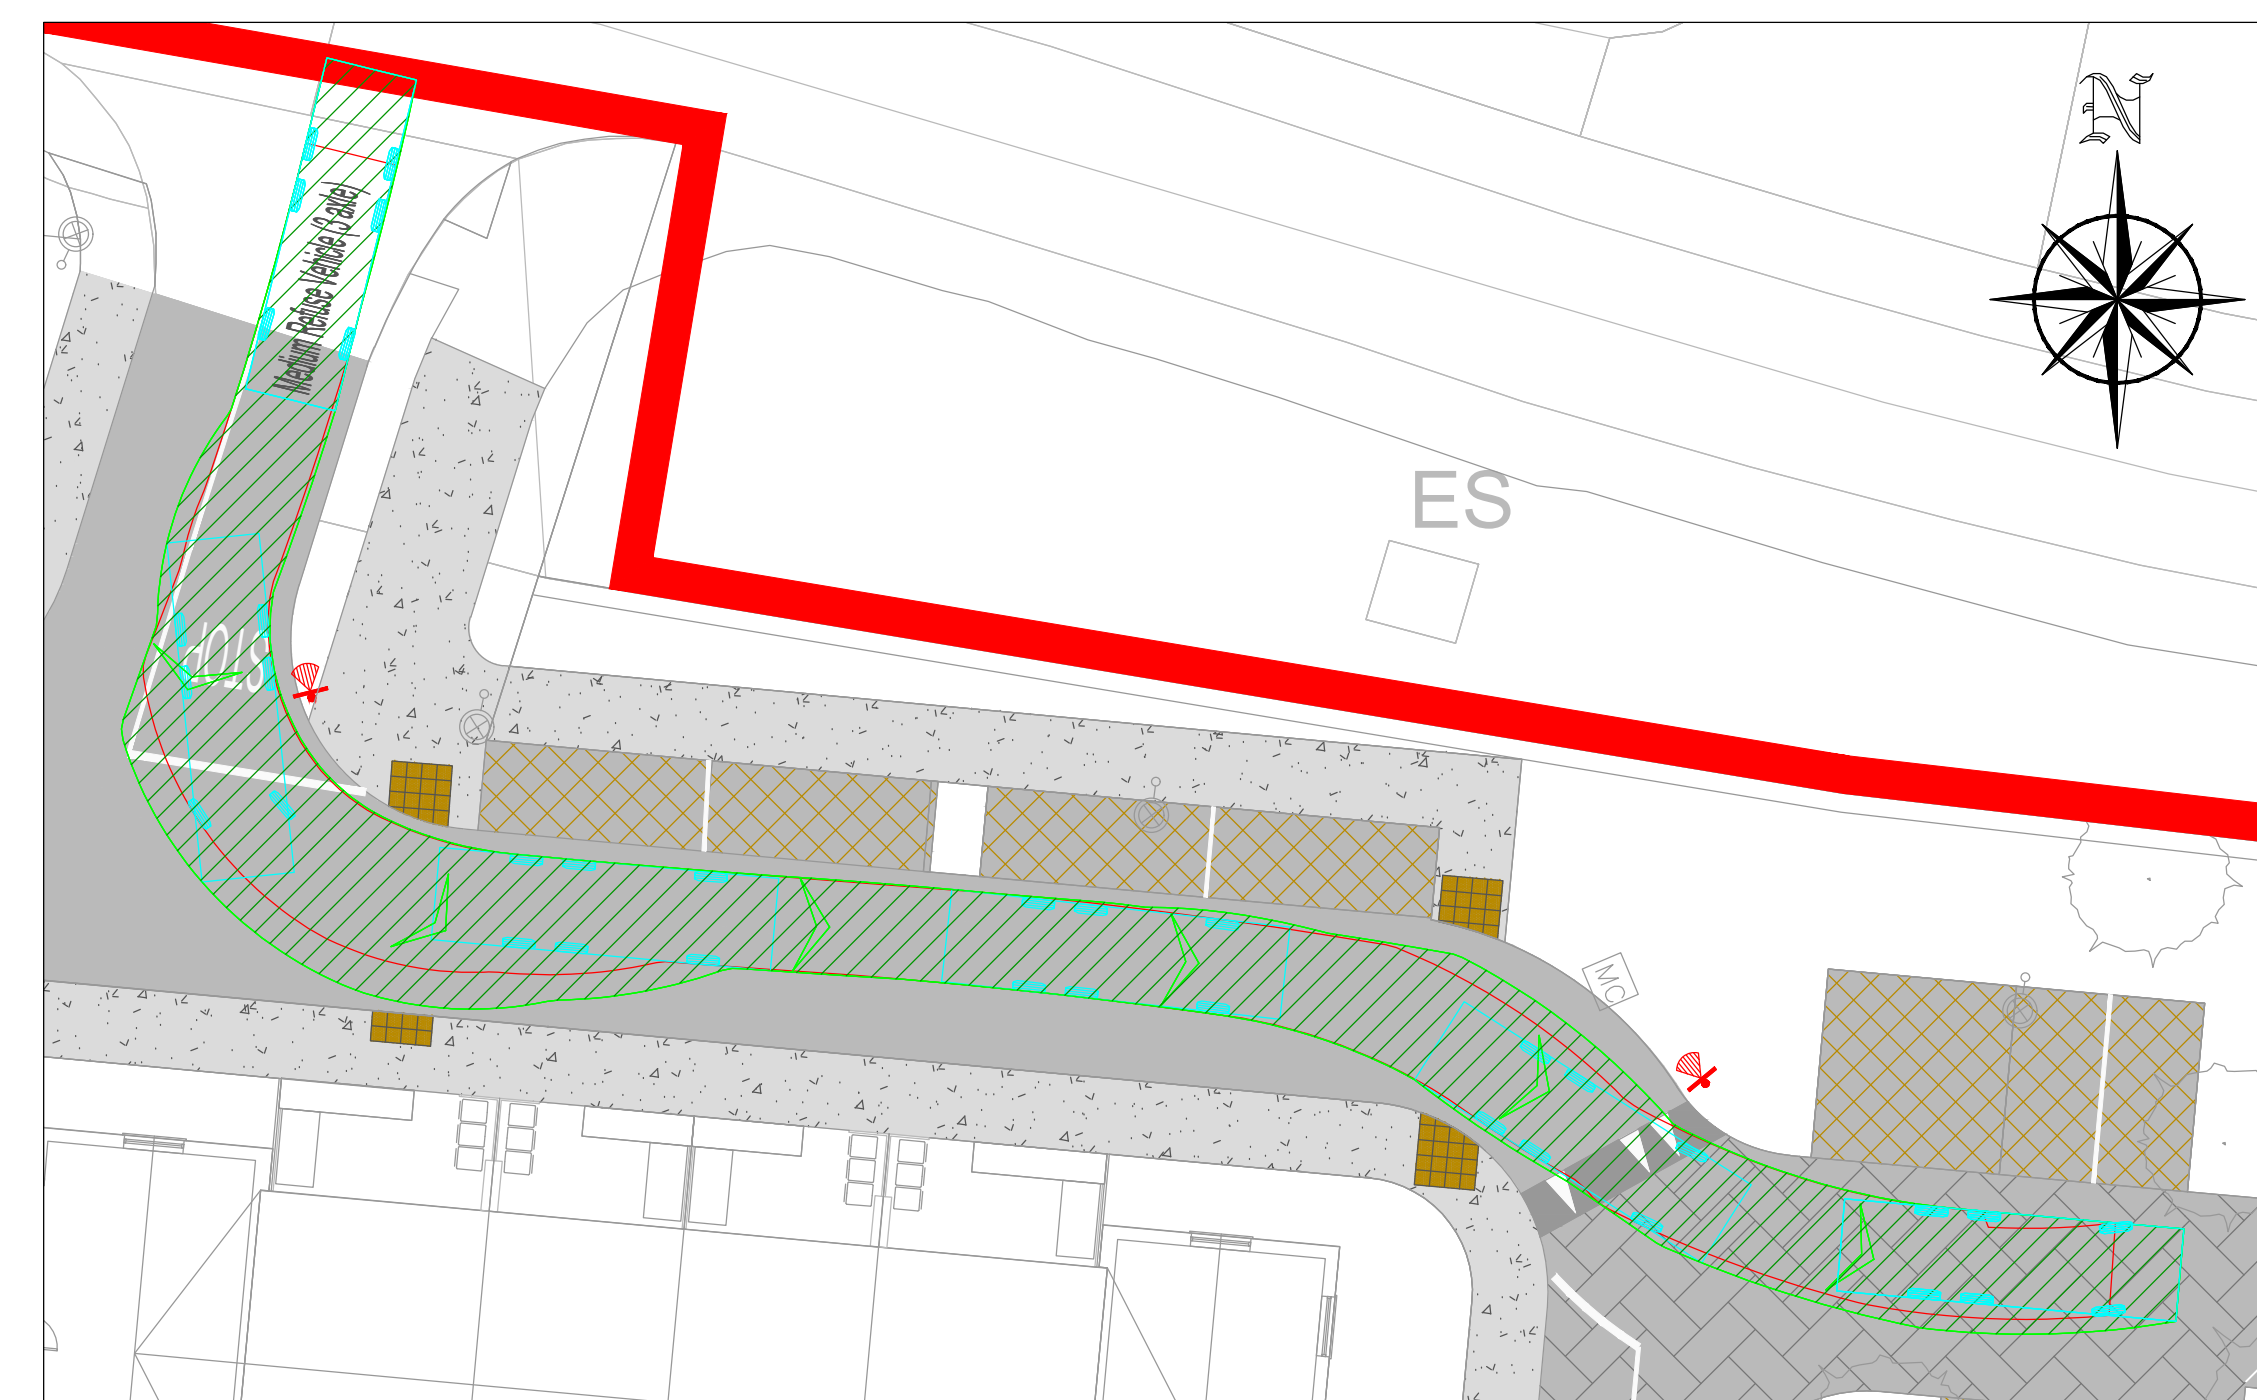





VIEW 12.
SCALE 1:200

PLANNING DRAWING.
NOT FOR CONSTRUCTION.
ALL LEVELS GIVEN ARE
RELATIVE TO ORDNANCE DATUM.
THIS DRAWING HAS BEEN ISSUED FOR INFORMATION
PURPOSES ONLY AND MUST NOT BE USED
FOR CONSTRUCTION UNDER ANY CIRCUMSTANCES

- NOTES**
- For setting out refer to Architect's drawings.
 - This drawing to be read in conjunction with all other Architectural and Engineering drawings and all other relevant drawings and Specifications.
 - DO NOT SCALE THIS DRAWING. Use figure dimensions only.
 - No part of this document may be reproduced or transmitted in any form or stored in any retrieval system of any nature without the written permission as copyright holder except as agreed for use on the project for which the document was originally issued.
 - Ordnance Survey Ireland Licence Number EN 0074025

Rev. No.	Date	REVISION NOTE	Des. By	Chk. By
01	21.01.2025	URG PLANNING ISSUE	AB	GL

Architect	CCK Architects
Project	Development at Former Teagasc Lands Kinsealy, Co. Dublin
Title	Swept Path Analysis Refuse Vehicle
Drawn By	C215-CSC-00-XX-DR-C-0014
Check By	AB
Date	Sep' 2024
Unit	GL
Scale	AS SHOWN
Version	P1

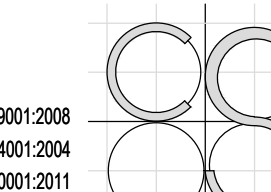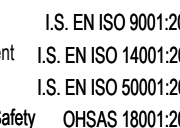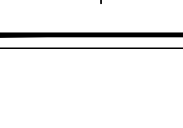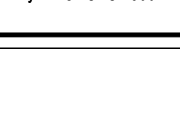CS Consulting Group DUBLIN LONDON LIMERICK Head Office 19-21 Dame Street, Dublin 2 T: +353 (0)1 5480963 E: info@csconsulting.ie W: www.csconsulting.ie	
 Quality Management System Certified to ISO 9001:2015	 Environmental Management System Certified to ISO 14001:2015
 Health & Safety Management System Certified to ISO 45001:2018	 Energy Management System Certified to ISO 50001:2018