



SECTION A-A

SCALE: 1:50@A1

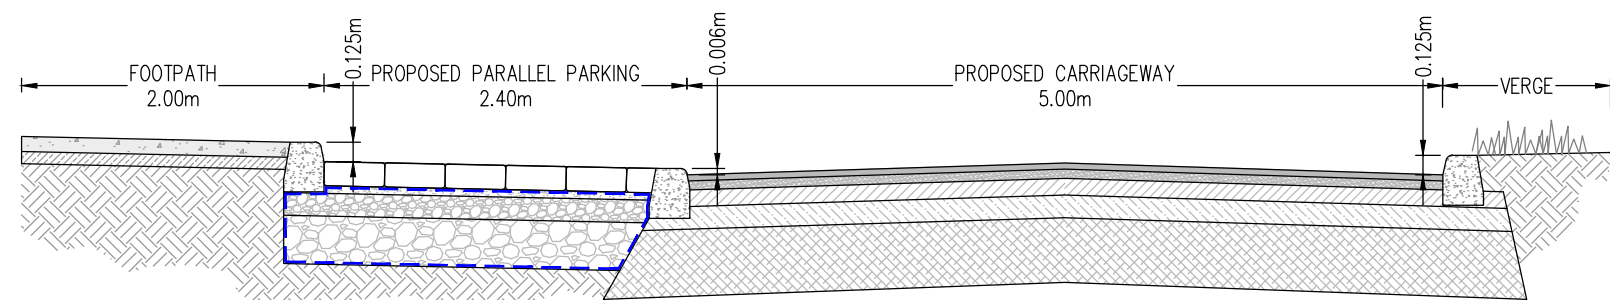


SECTION B-B

SCALE: 1:50@A1

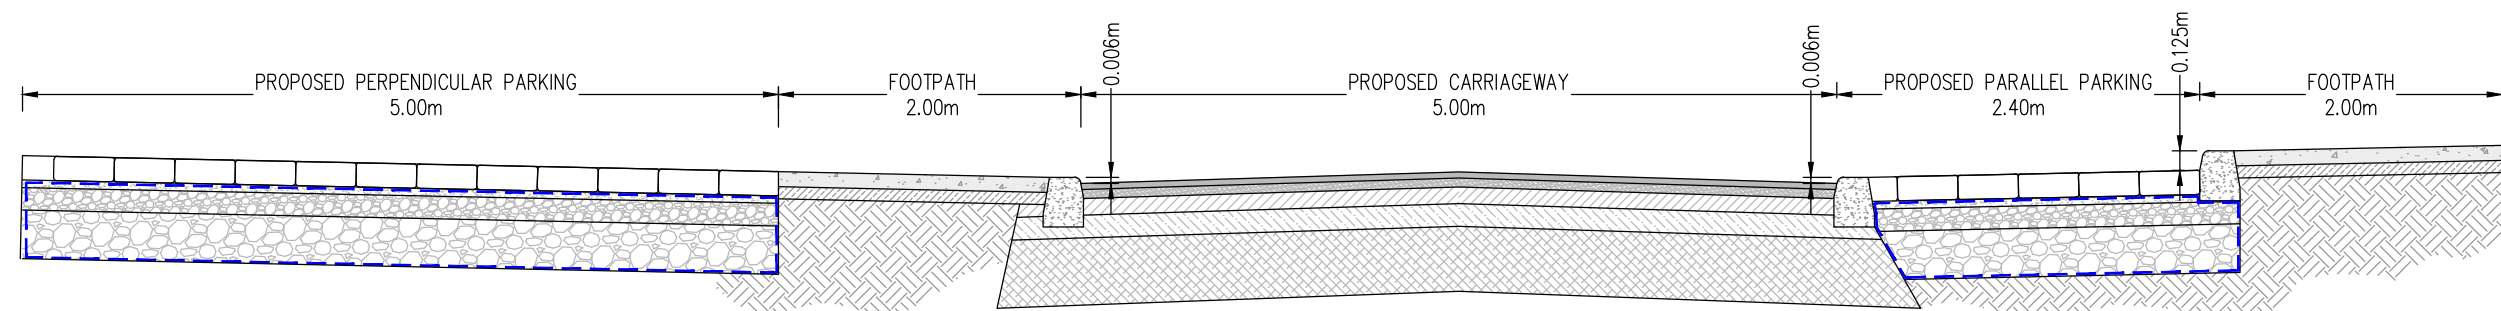


SECTION C-C

SCALE: 1:50@A1

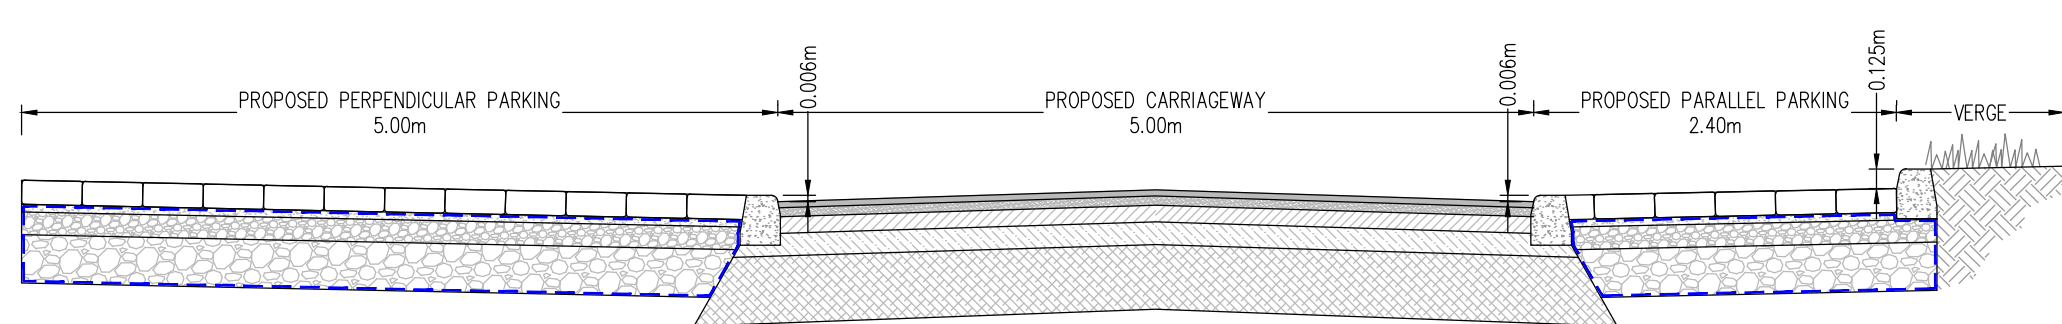


SECTION D-D

SCALE: 1:50@A1

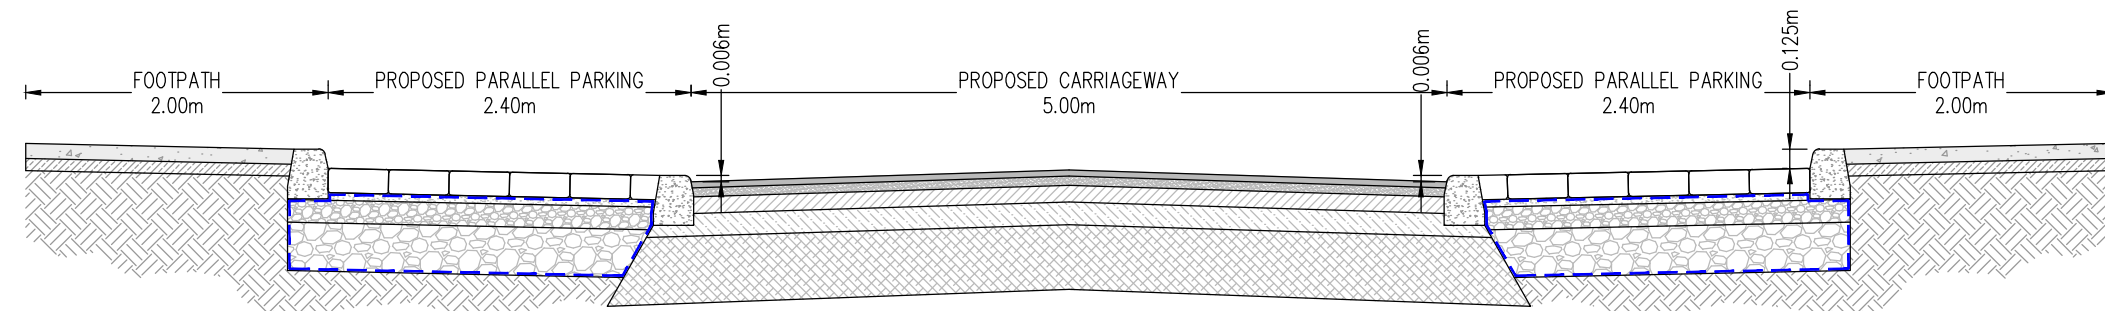


SECTION E-E

SCALE: 1:50@A1

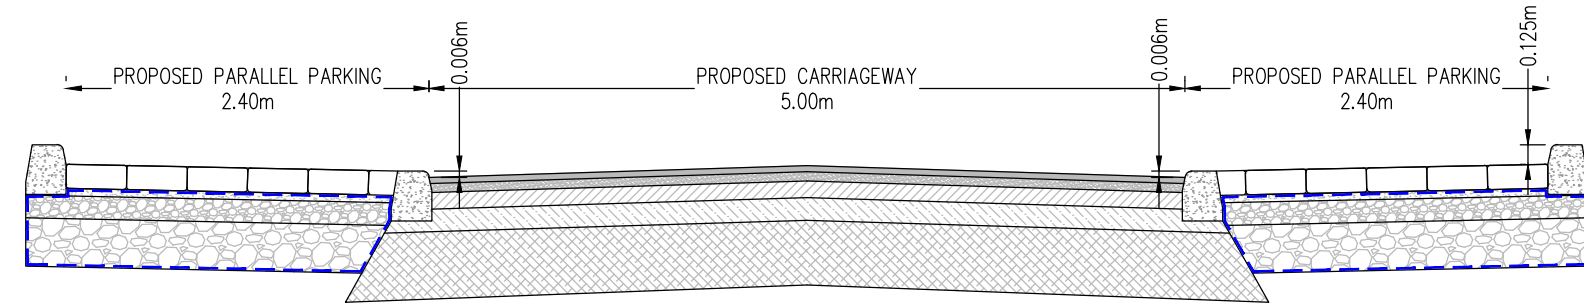


SECTION F-F

SCALE: 1:50@A1

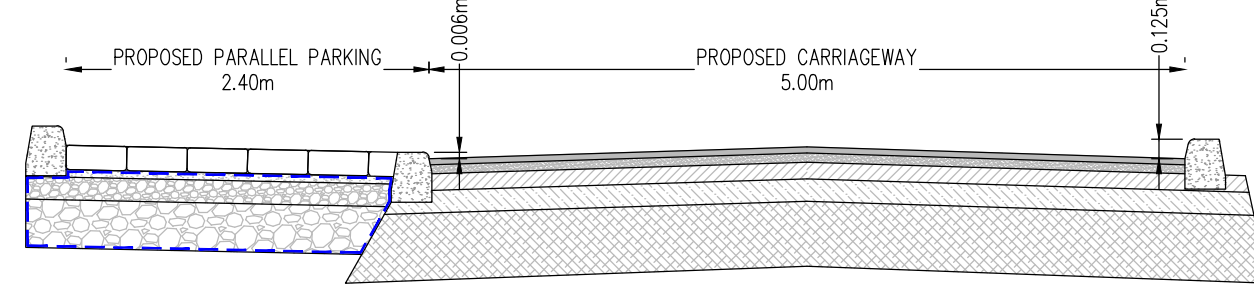

SECTION G-G

SCALE: 1:50@A1

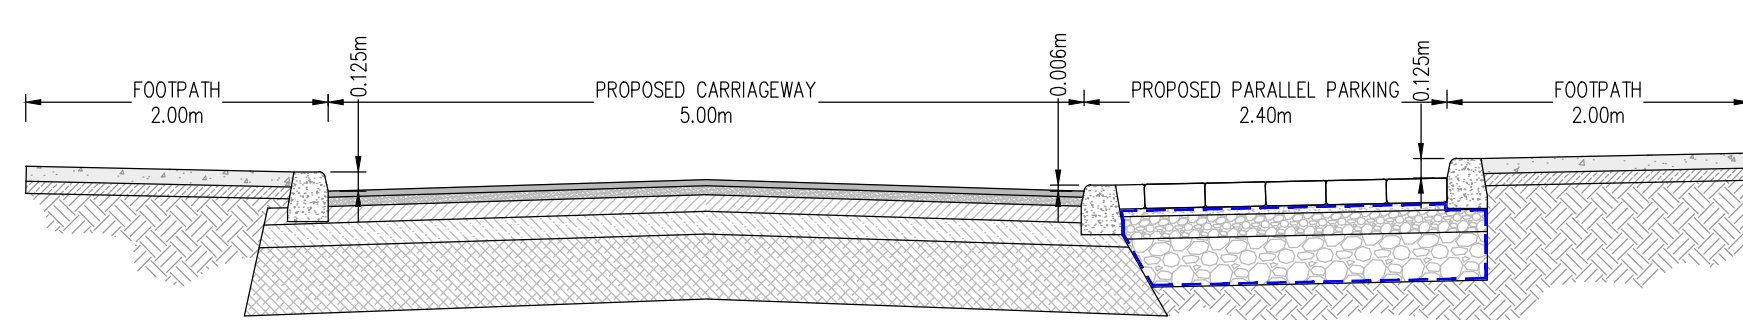

SECTION H-H

SCALE: 1:50@A1

DRAWINGS REFERENCES

- REFER TO DRAWING C215-CSC-00-XX-DR-C-0004 TO 0005 FOR CROSS SECTION LOCATIONS.
- REFER TO DRAWING C215-CSC-00-XX-DR-C-0024 TO 0025 FOR ROAD BUILD UPS.

C215

PLANNING DRAWING.

NOT FOR CONSTRUCTION.

ALL LEVELS GIVEN ARE

RELATIVE TO ORDNANCE DATUM.

THIS DRAWING HAS BEEN ISSUED FOR INFORMATION PURPOSES ONLY AND MUST NOT BE USED FOR CONSTRUCTION UNDER ANY CIRCUMSTANCES

NOTES

- For setting out refer to Architect's drawings.
- This drawing to be read in conjunction with all other Architectural and Engineering drawings and all other relevant drawings and Specifications.
- DO NOT SCALE THIS DRAWING. Use figured dimensions only.
- No part of this document may be reproduced or transmitted in any form or stored in any retrieval system of any nature without the written permission as copyright holder except as agreed for use on the project for which the document was originally issued.
- Ordnance Survey Ireland Licence Number EN 0074025

Rev. No	Date	REVISION NOTE	Dm. By	Chkd. By
P1	31.01.2025	LRD PLANNING ISSUE	AB	GL

Architect	CCK Architects			
Project	Development at Former Teagasc Lands Kinsealy, Co. Dublin			
Title	Proposed Road Cross Sections			
Dwg. No.	C215-CSC-00-XX-DR-C-0023			
Date	Dm by	Chkd by	Aprvd by	Scale
Sep' 2024	AB	GL	OS	AS SHOWN@A1

CS Consulting Group	
DUBLIN LONDON LIMERICK	
Head Office 19-22 Dame Street, Dublin 2. T: +353 (0)1 5480863 e: info@cscconsulting.ie w: www.cscconsulting.ie	
Quality NSAI Certified	Environment I.S. EN ISO 14001:2004 Health & Safety I.S. EN ISO 50001:2011 OHSAS 18001:2007

