

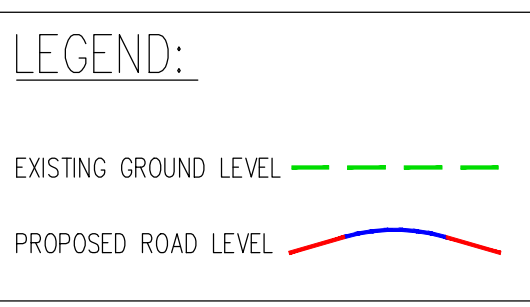
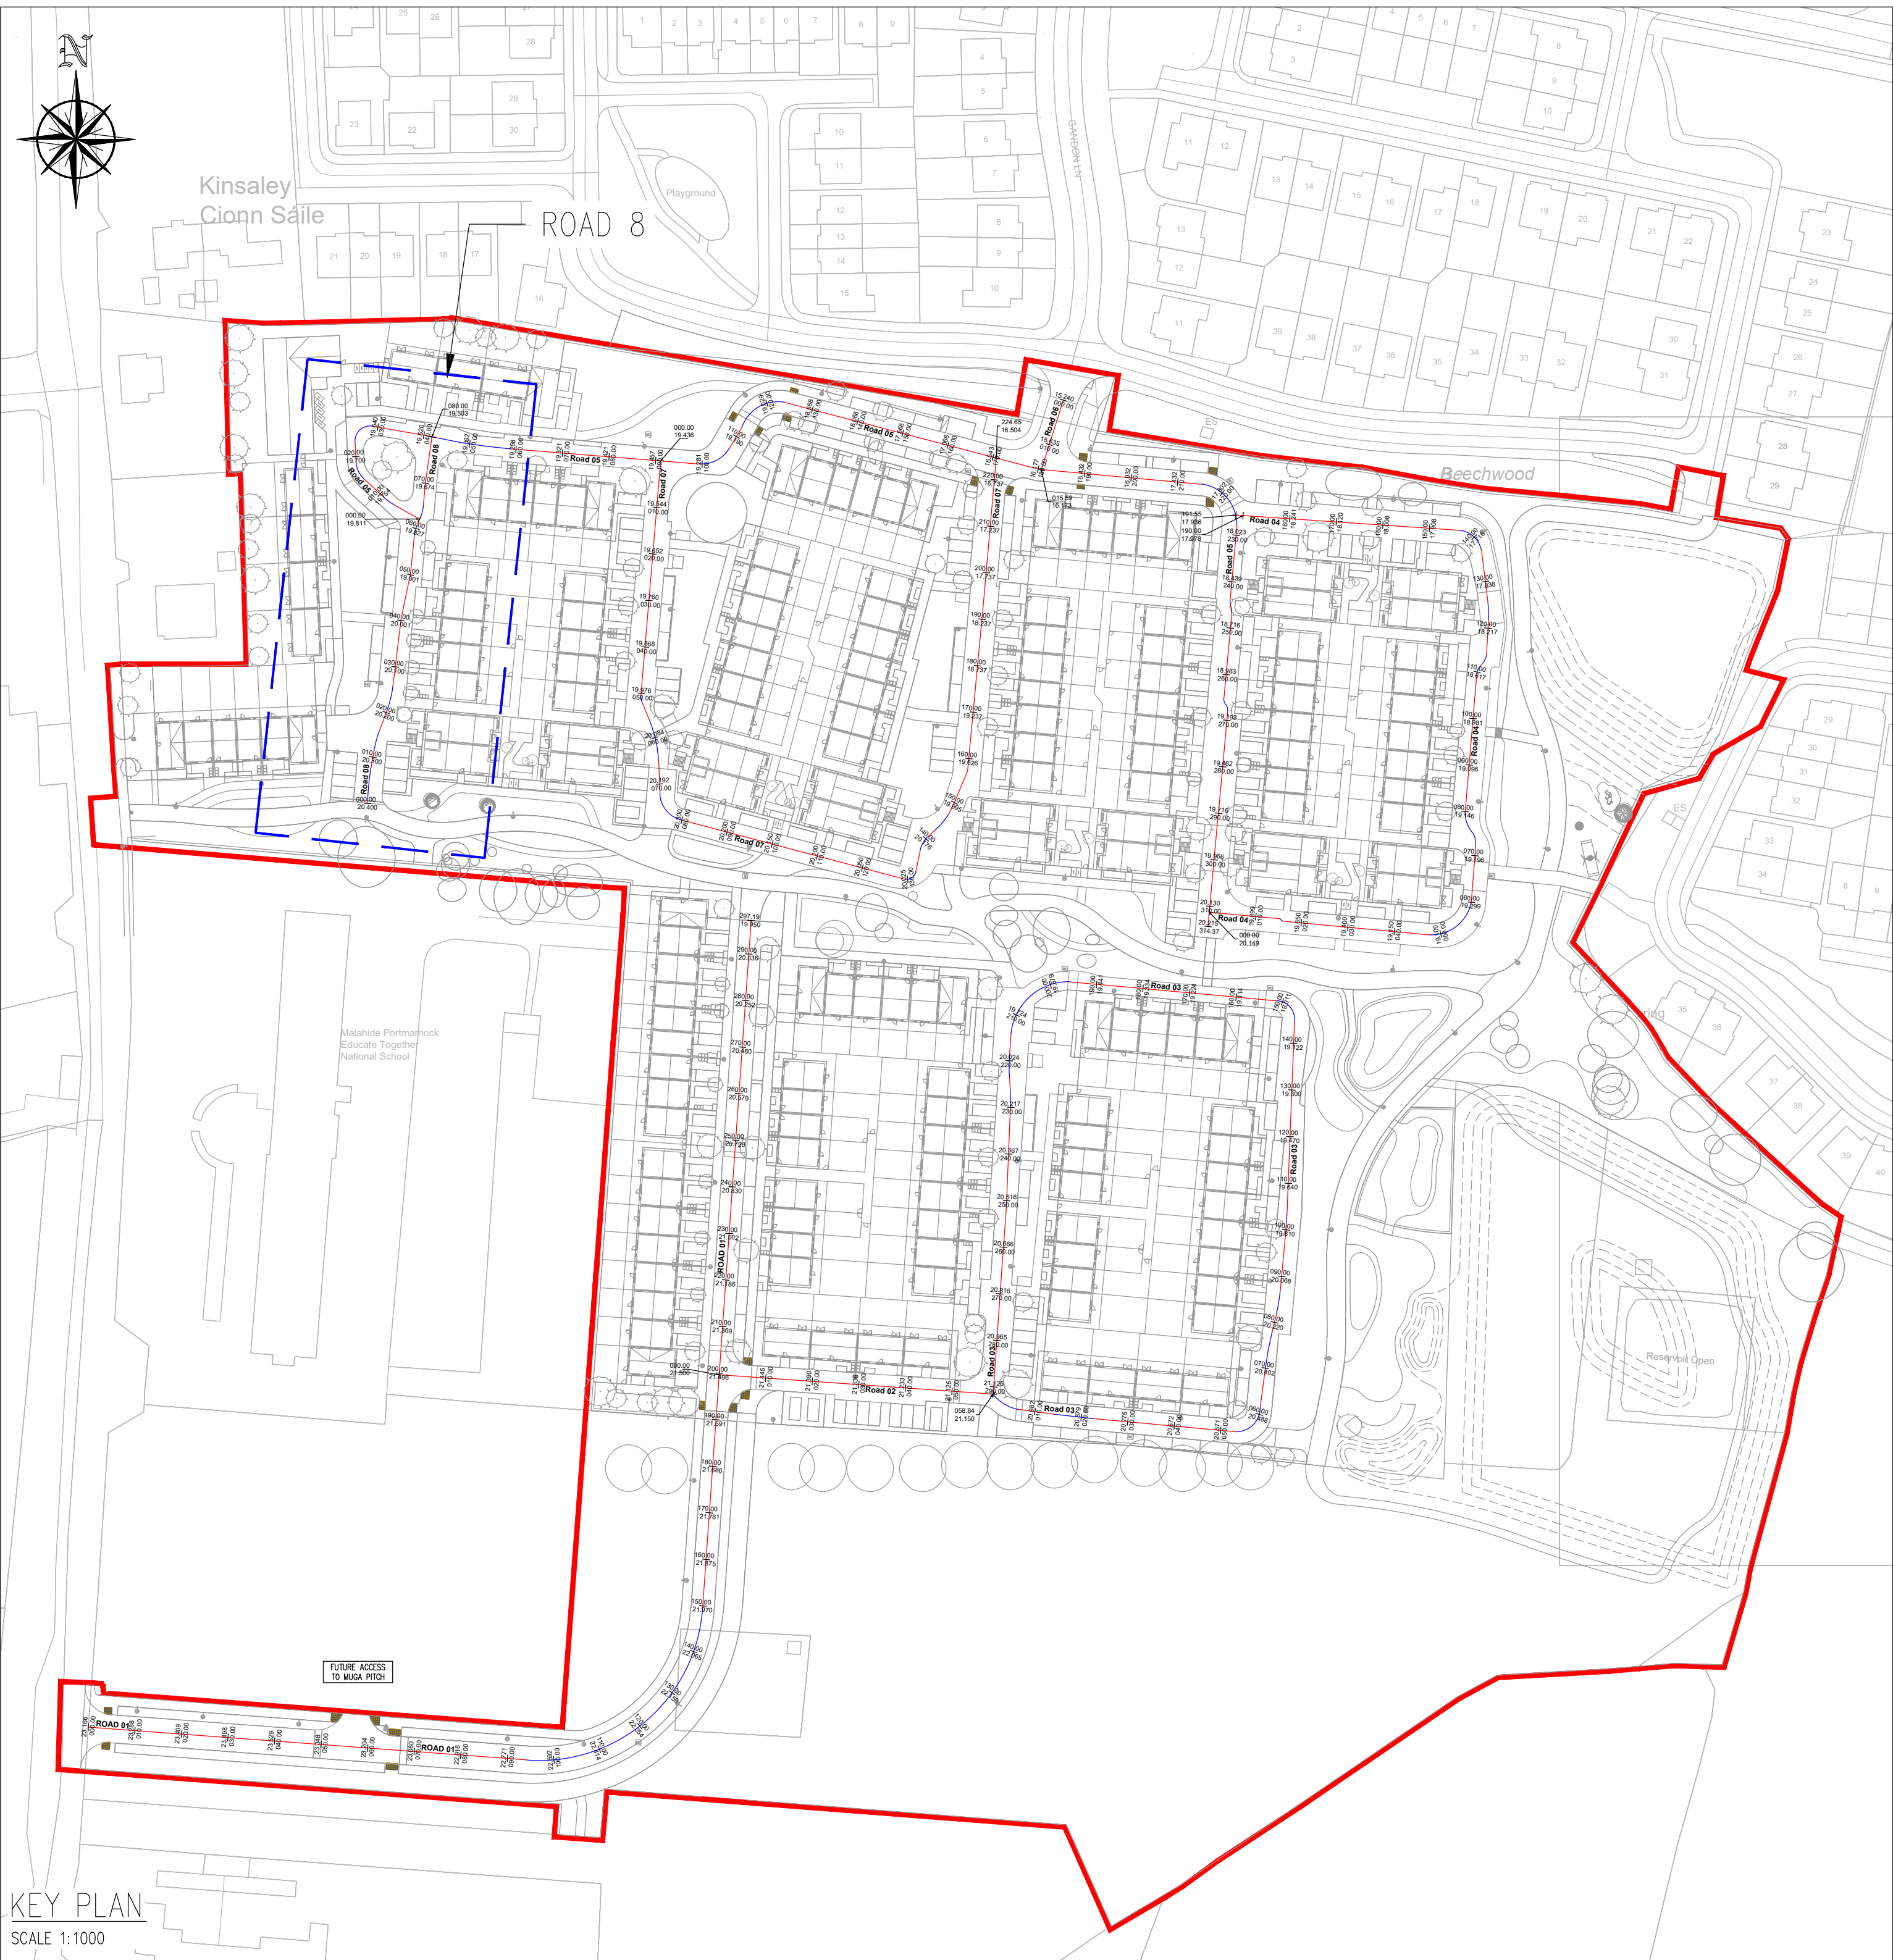


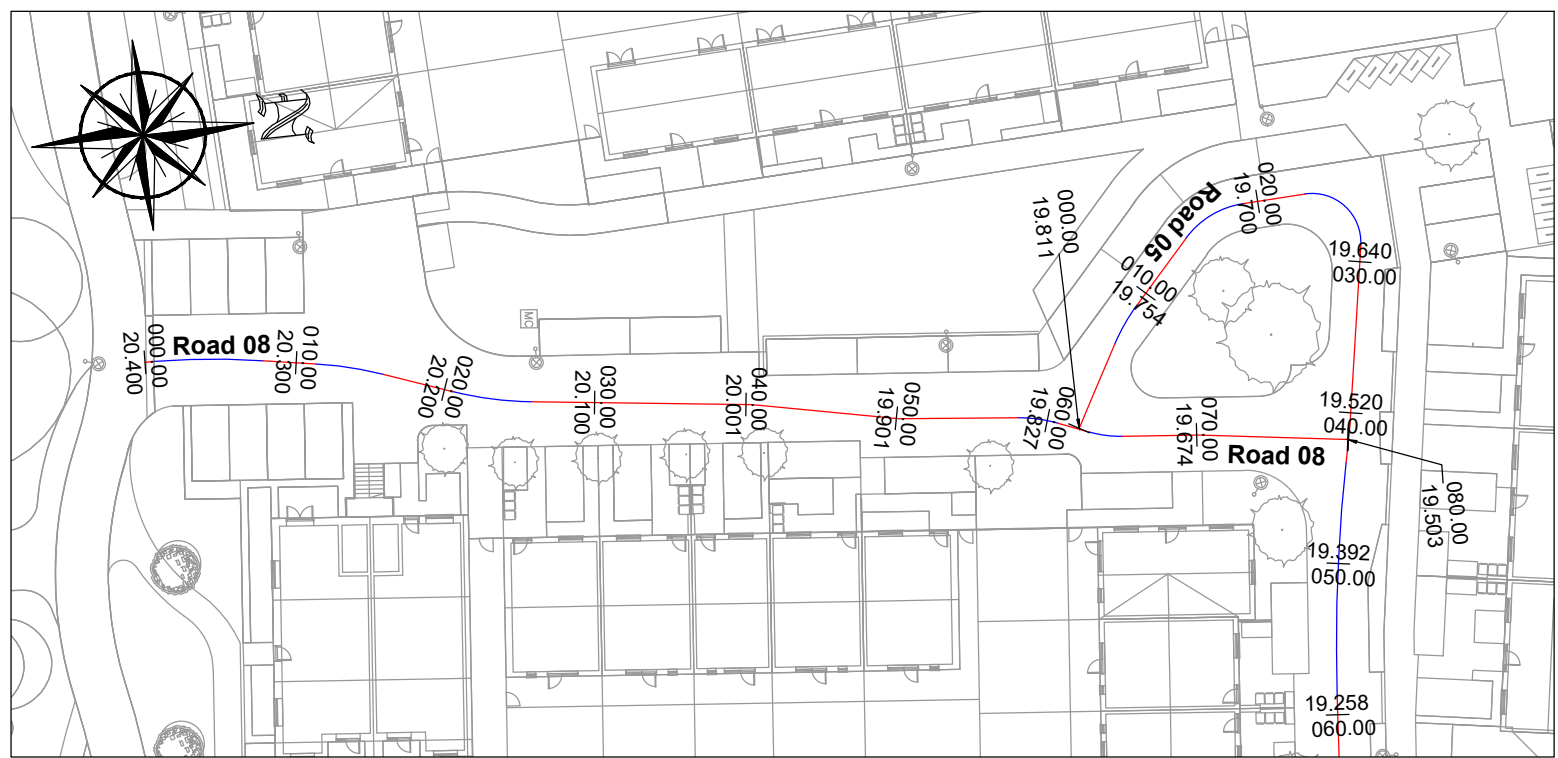

ROAD 08 - PROFILE
SCALE: H 1:500,V 1:100. DATUM: 15.000

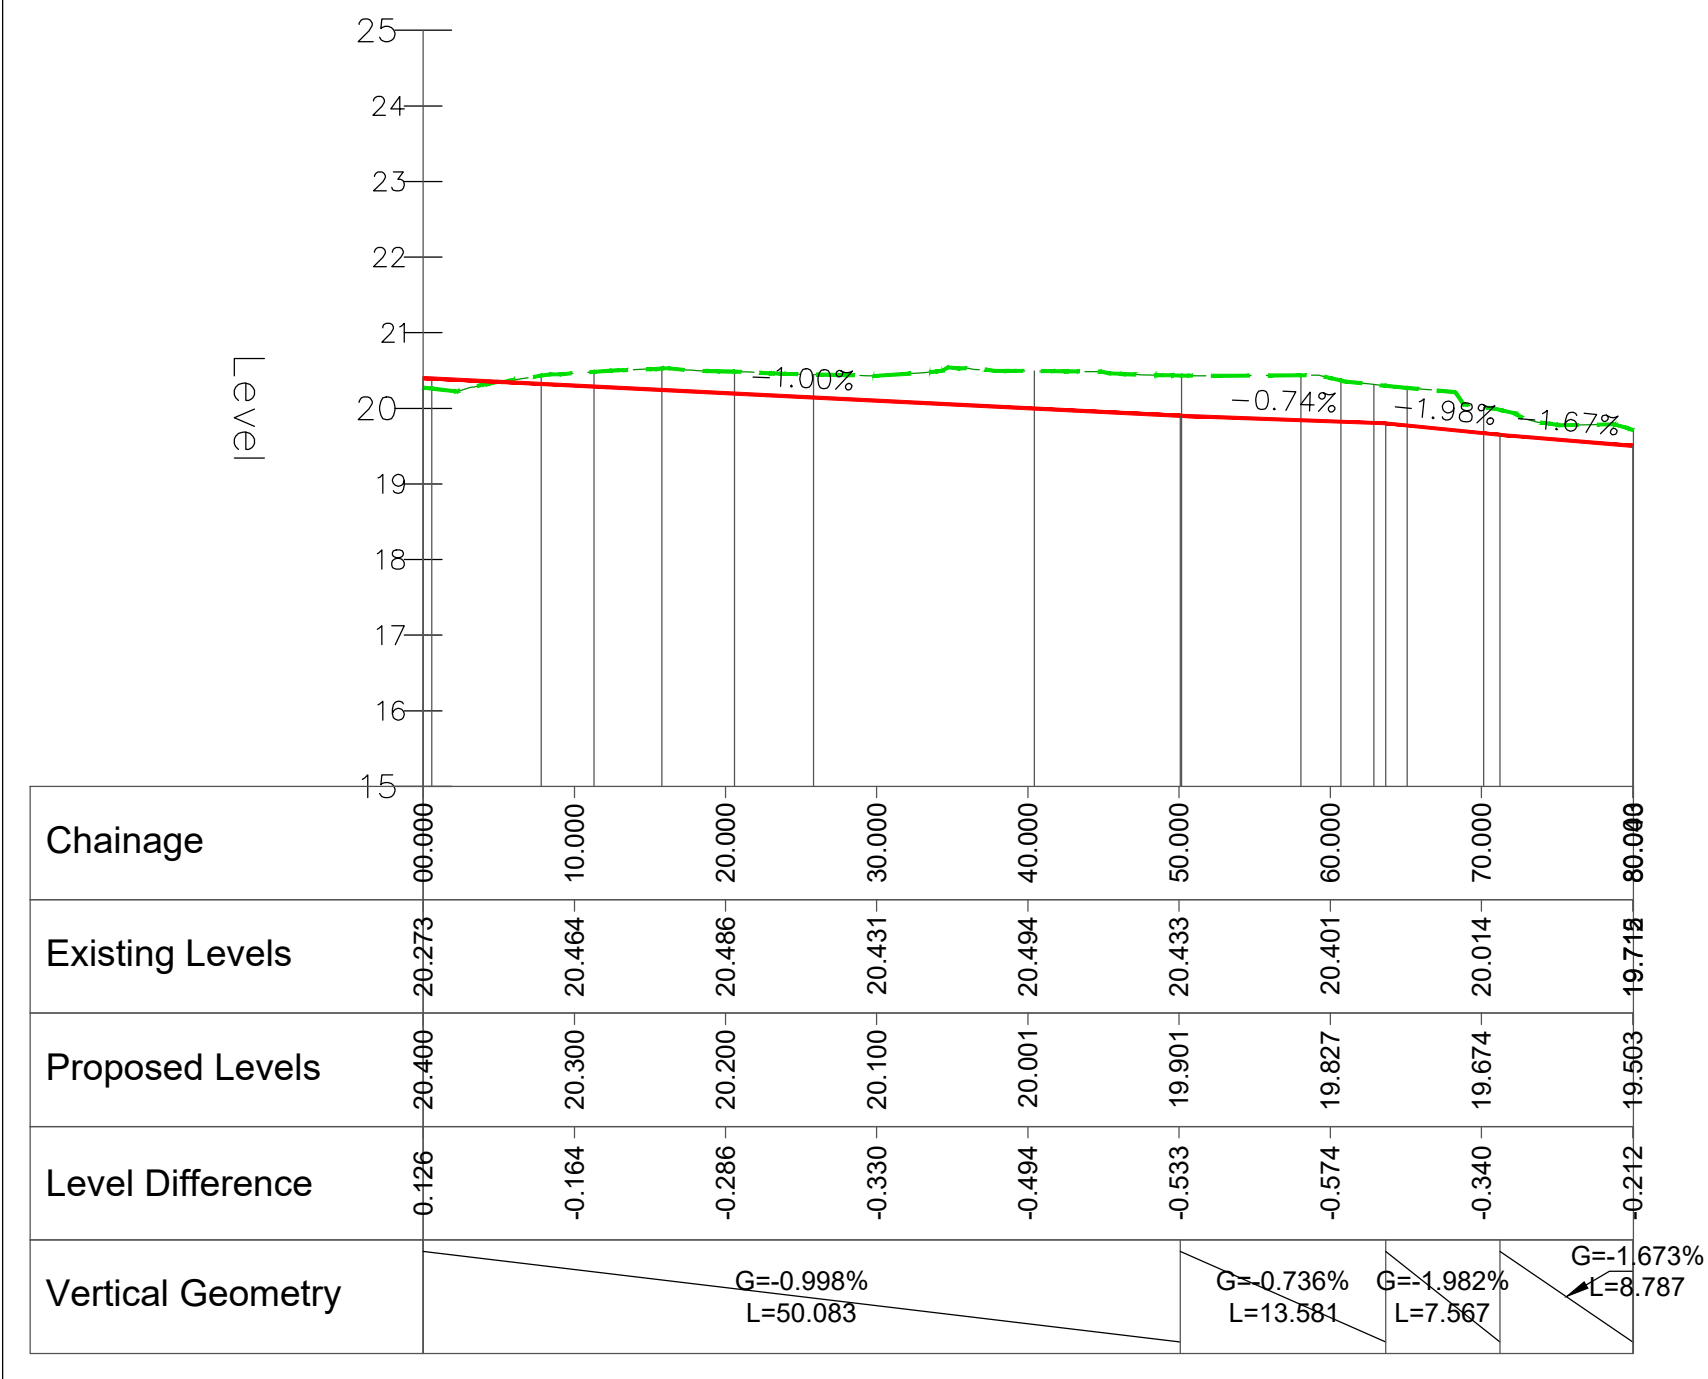

PLANNING DRAWING.
NOT FOR CONSTRUCTION.
ALL LEVELS GIVEN ARE
RELATIVE TO ORDNANCE DATUM.
THIS DRAWING HAS BEEN ISSUED FOR INFORMATION
PURPOSES ONLY AND MUST NOT BE USED
FOR CONSTRUCTION UNDER ANY CIRCUMSTANCES

- NOTES
- For setting out refer to Architect's drawings.
 - This drawing to be read in conjunction with all other Architectural and Engineering drawings and all other relevant drawings and Specifications.
 - DO NOT SCALE THIS DRAWING. Use figured dimensions only.
 - No part of this document may be reproduced or transmitted in any form or stored in any retrieval system of any nature without the written permission of the copyright holder except as agreed for use on the project for which the document was originally issued.
 - Ordnance Survey Ireland Licence Number EN 0074025

Rev. No.	Date	REVISION NOTE	Des. By	CHKD. BY
P1	21.01.2025	URG PLANNING ISSUE	SC	GL

Architect	CCK Architects
Project	Development at Former Teagasc Lands Kinsale, Co. Dublin
Title	Proposed Road Profiles Sheet 4 of 4
Dwg. No.	C215-CSC-00-XX-DR-C-0029
Date	Sep 2024
Des. by	SC
CHKD. BY	GL
Appr'd. by	OS
Scale	AS SHOWN @A0
Revision	P1

CS Consulting Group	DUBLIN LONDON LIMERICK
Head Office	19-21 Dine Street, Dublin 2
Tel	+353 (0)1 5480963
Email	info@csconsulting.ie
Website	www.csconsulting.ie
Quality	ISO 9001:2015
Environment	ISO 14001:2015
Health & Safety	ISO 45001:2018