



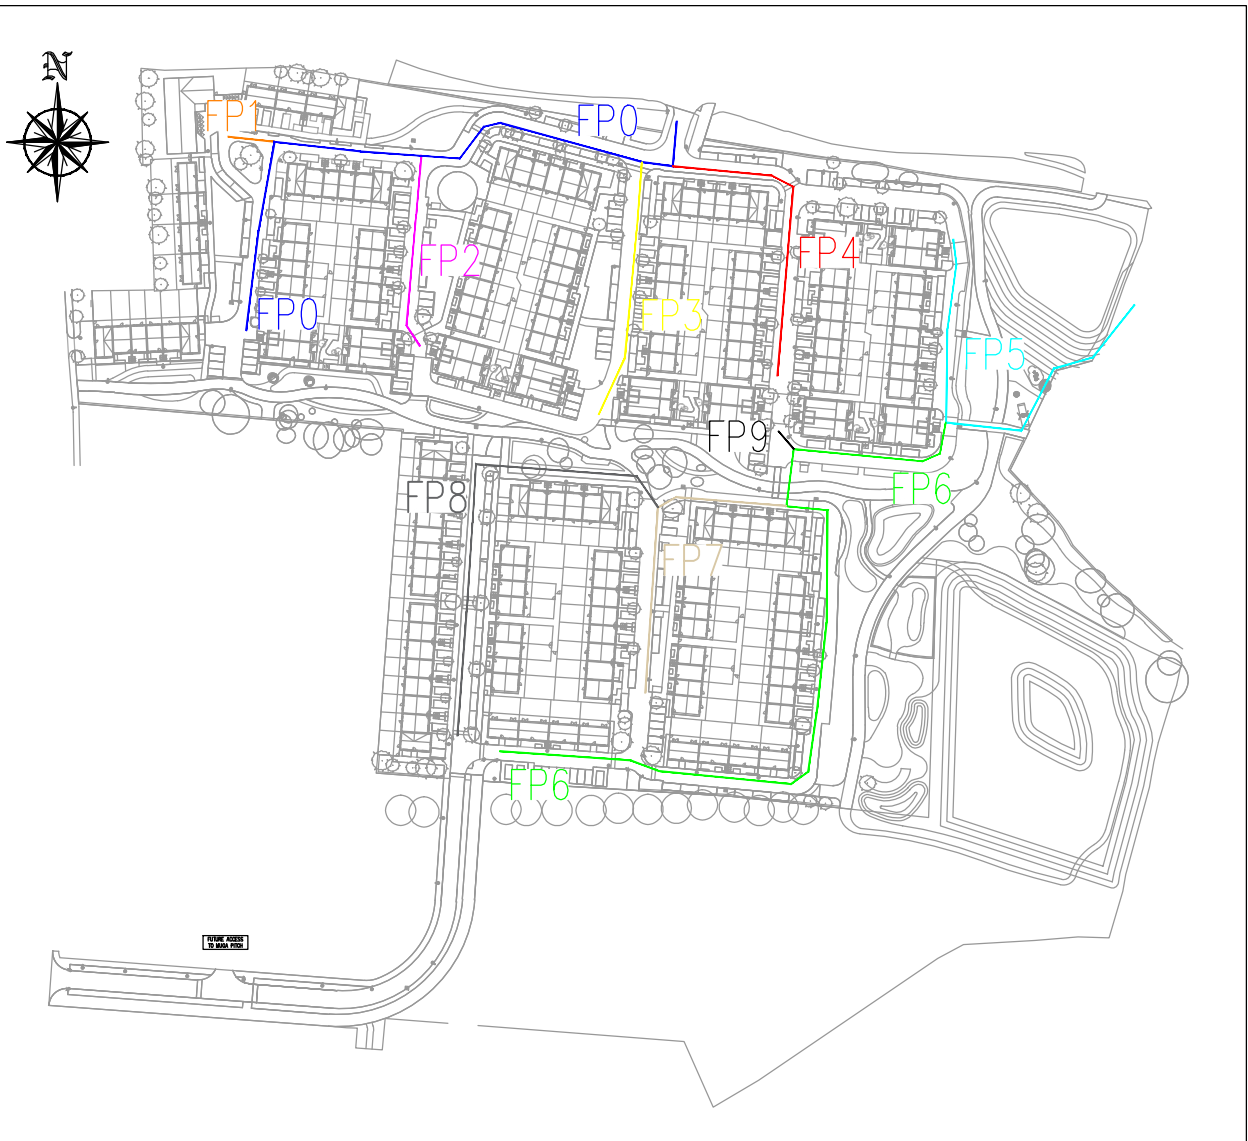


KEY PLAN
SCALE NTS

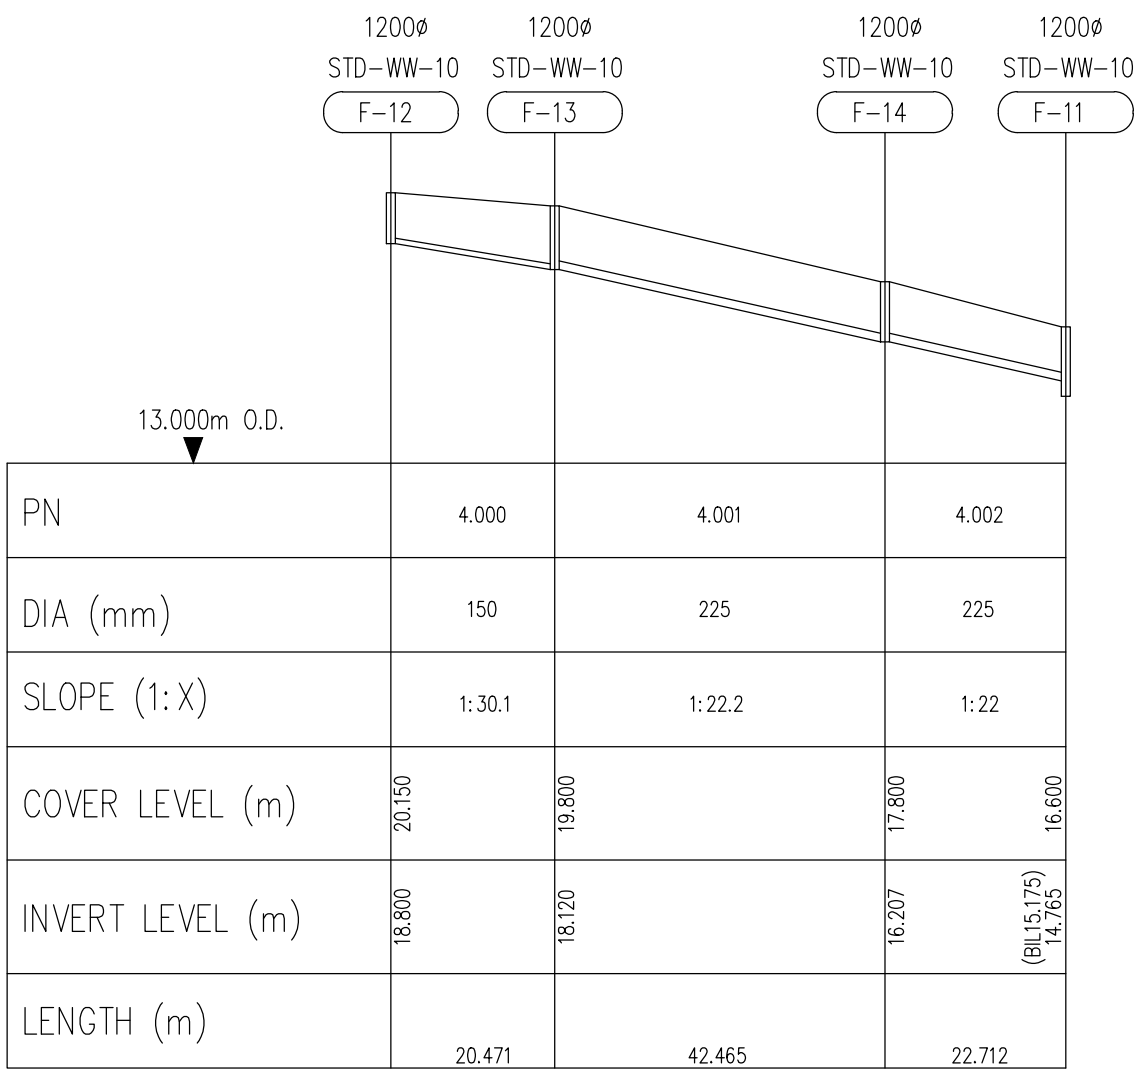


FP3 - FOUL WATER SEWER FROM MANHOLE
F-12 TO F-11

HORIZONTAL SCALE 1:200
VERTICAL SCALE 1:1000

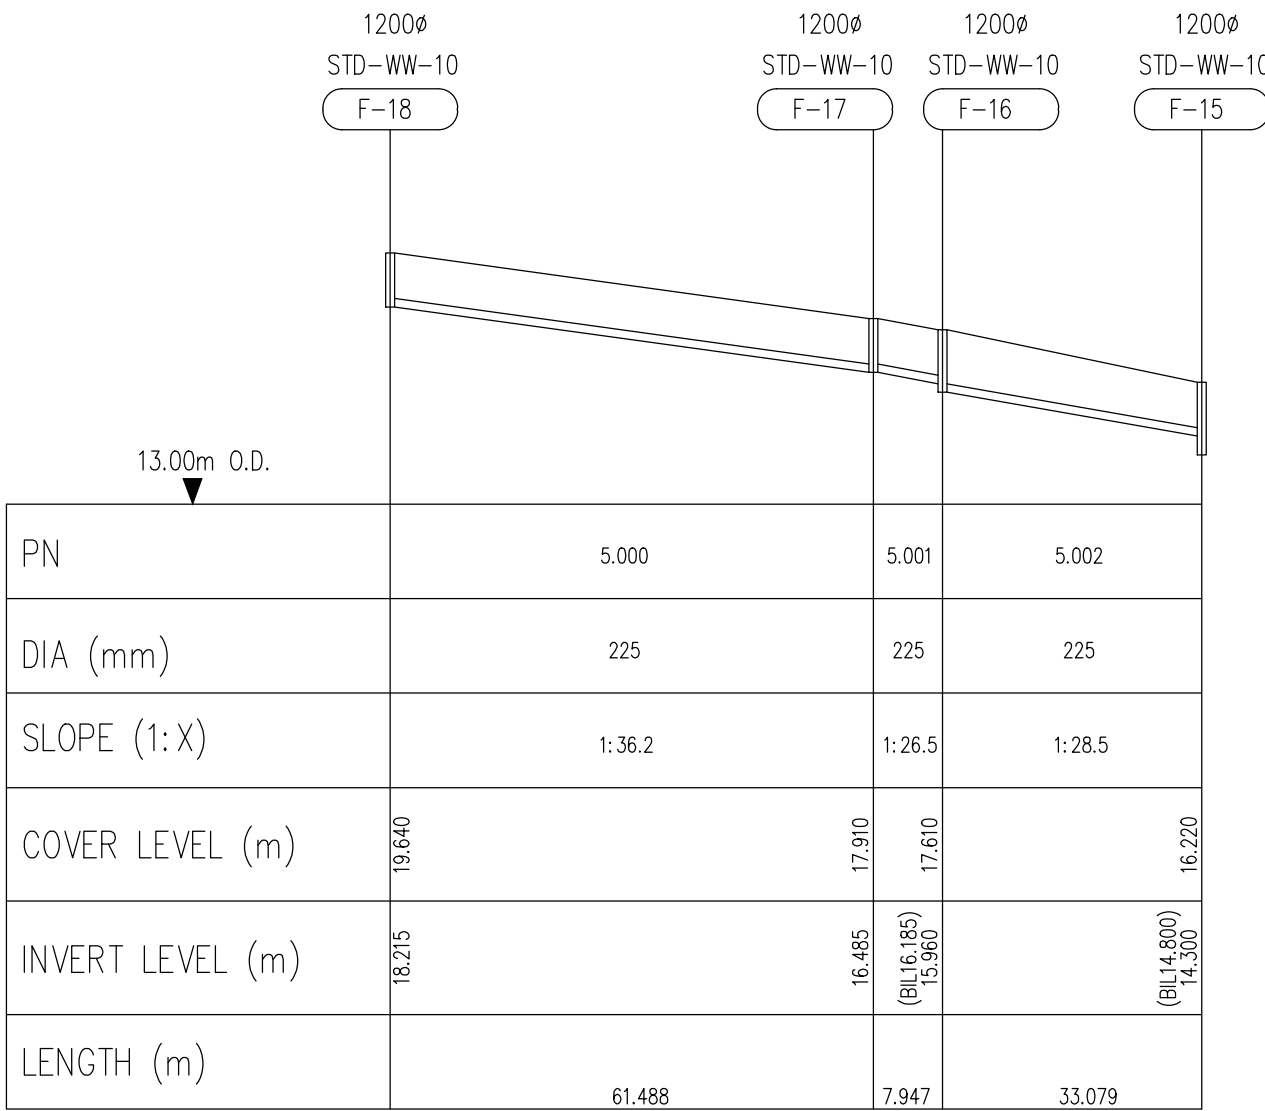

FP4 - FOUL WATER SEWER FROM MANHOLE
F-18 TO F-15

HORIZONTAL SCALE 1:200
VERTICAL SCALE 1:1000

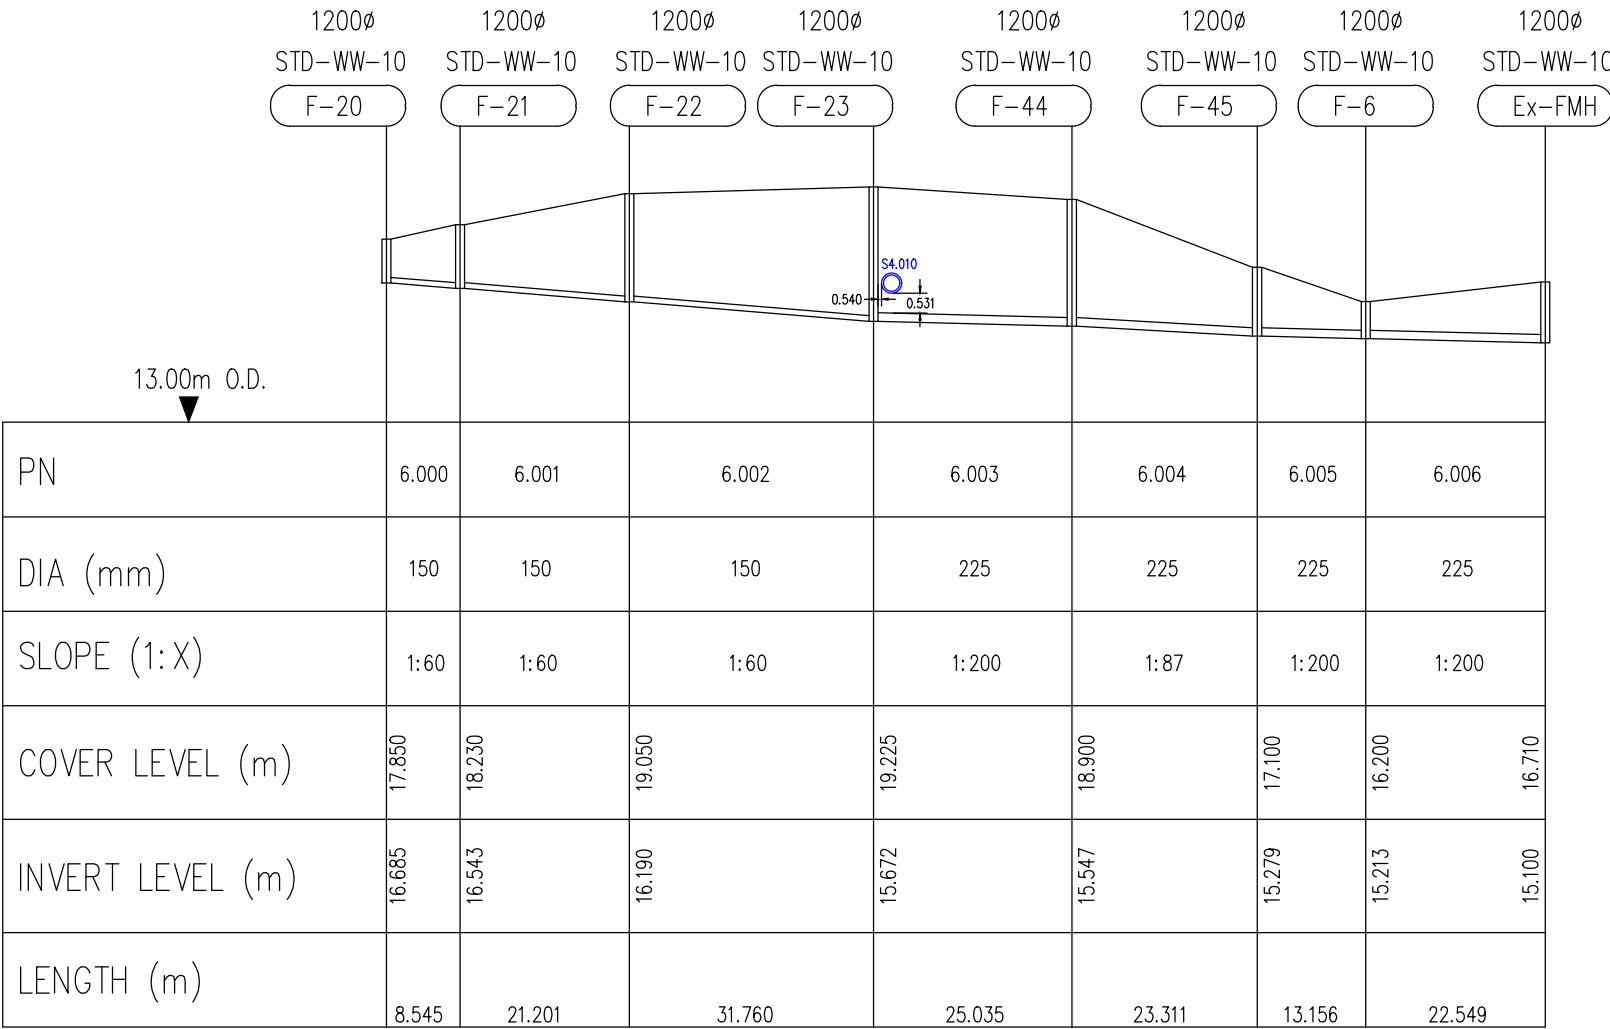

FP5 - FOUL WATER SEWER FROM MANHOLE
F-20 TO F-Ex FMH

HORIZONTAL SCALE 1:200
VERTICAL SCALE 1:1000

PLANNING DRAWING.
NOT FOR CONSTRUCTION.
ALL LEVELS GIVEN ARE
RELATIVE TO ORDNANCE DATUM.
THIS DRAWING HAS BEEN ISSUED FOR INFORMATION
PURPOSES ONLY AND MUST NOT BE USED
FOR CONSTRUCTION UNDER ANY CIRCUMSTANCES

- NOTES
- For setting out refer to Architect's drawings.
 - This drawing to be read in conjunction with all other Architectural and Engineering drawings and all other relevant drawings and Specifications.
 - DO NOT SCALE THIS DRAWING. Use figured dimensions only.
 - No part of this document may be reproduced or transmitted in any form or stored in any retrieval system of any nature without the written permission as copyright holder except as agreed for use on the project for which the document was originally issued.
 - Ordnance Survey Ireland Licence Number EN 0074025

Rev. No	Date	REVISION NOTE	Dwn. By	Chkd. By
P1	31.01.2025	LRD PLANNING ISSUE	AB	GL

Architect	CCK Architects
Project	Development at Former Teagasc Lands Kinsealy, Co. Dublin
Title	Foul Longsections Sheet 2 of 2
Dwg. No.	C215-CSC-00-XX-DR-C-0031
Date	Dec' 2024
Dwn. by	AB
Chkd. by	GL
Aprvd. by	OS
Scale	AS SHOWN
Revision	P1

CS Consulting Group	
DUBLIN LONDON LIMERICK	
Head Office 19-22 Dame Street, Dublin 2. T: +353 (0)1 5480863 F: +353 (0)1 9011355 e: info@csconsulting.ie w: www.csconsulting.ie	
Quality NSAI Certified	I.S. EN ISO 9001:2008 I.S. EN ISO 14001:2004 I.S. EN ISO 50001:2011 OHSAS 18001:2007