
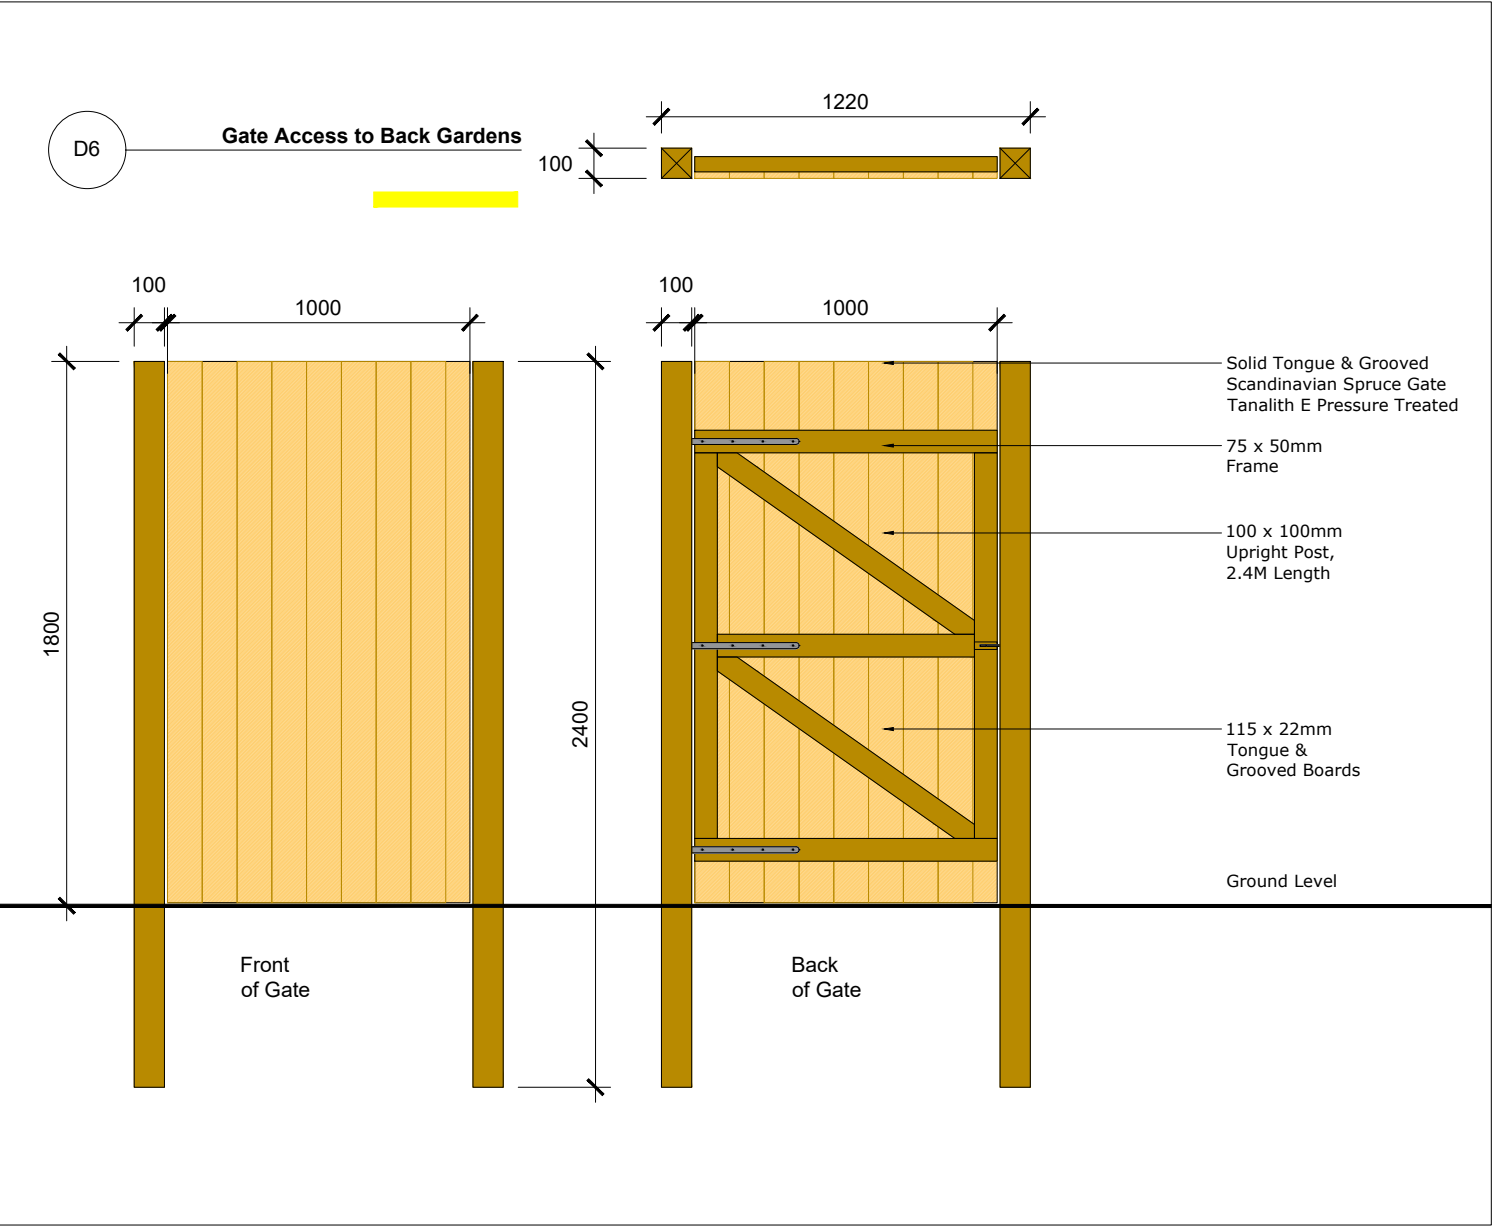


BOUNDARY TREATMENT

- Rendered and Capped Masonry Wall (2m high)**
To Public Realm or similar approved
- Rendered and Capped Masonry Wall (1.2m high)**
To Public Realm or similar approved
- Communal Garden Boundary**
Brick faced concrete wall, to match duplex finish
- Stone Wall Pier (1.4m high)**
Stone piers to pedestrian entrances
- Residential Boundary Fence (1.8m high)**
Concrete panel & concrete post fence or similar approved
- Residential Boundary Fence (1.8m high)**
Timber panel & concrete post fence or similar approved
- Parkland Railing (1.2m high)**
(3 Bar, Galvanised, Powder Coated Black) or similar approved.
- Gate Access to Gardens (1.8m high)**
Solid Tongue and Groove Spruce Gate or similar approved

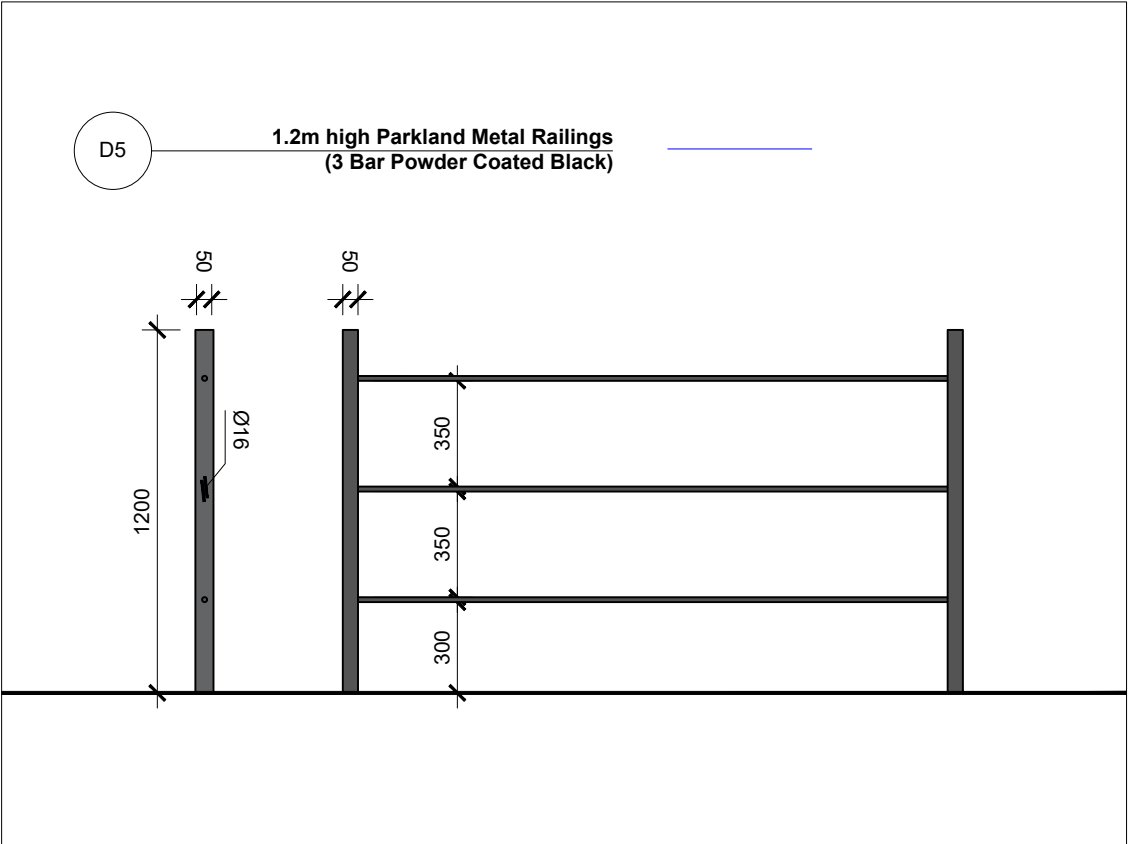

Project Title: Residential Development at Former Teagasc Lands, Kinsealy, Fingal, County Dublin					Client: L.D.A.	Dwg No. DWG.3.1
					Drawing Title: Boundary Treatment Details	Scale 1:500
					Job No. 1713	Date 10/02/2025
					<div> RMDA LANDSCAPE ARCHITECTS + CONSULTANTS</div> <div>Ronan MacDiarmada + Associates Ltd. Landscape Architects and Consultants.</div> <div>5 Tootenhill, Rathcoole, Co. Dublin tel: +353 1 412 4476 mob: 086 26 25 438 fax: +353 1 401 3748 e-mail: ronan@rmda.ie</div>	
REV	DATE	BY	CHECKED	DESCRIPTION	This Drawing is Copyright ©	
I	10/02/2025	PL	RMD	Planning		
H	13/09/2024	PL	RMD	Planning		
G	01/05/2024	PL	RMD	Planning		
F	25/03/2024	PL	RMD	Planning		
E	22/02/2024	PL	RMD	Planning		
D	27/11/2023	PL	RMD	Planning		
C	09/11/2022	PL	RMD	Planning		
B	03/11/2022	PL	RMD	Planning		
A	19/10/2022	PL	RMD	Planning		