




SECTION A-A
Scale 1:100

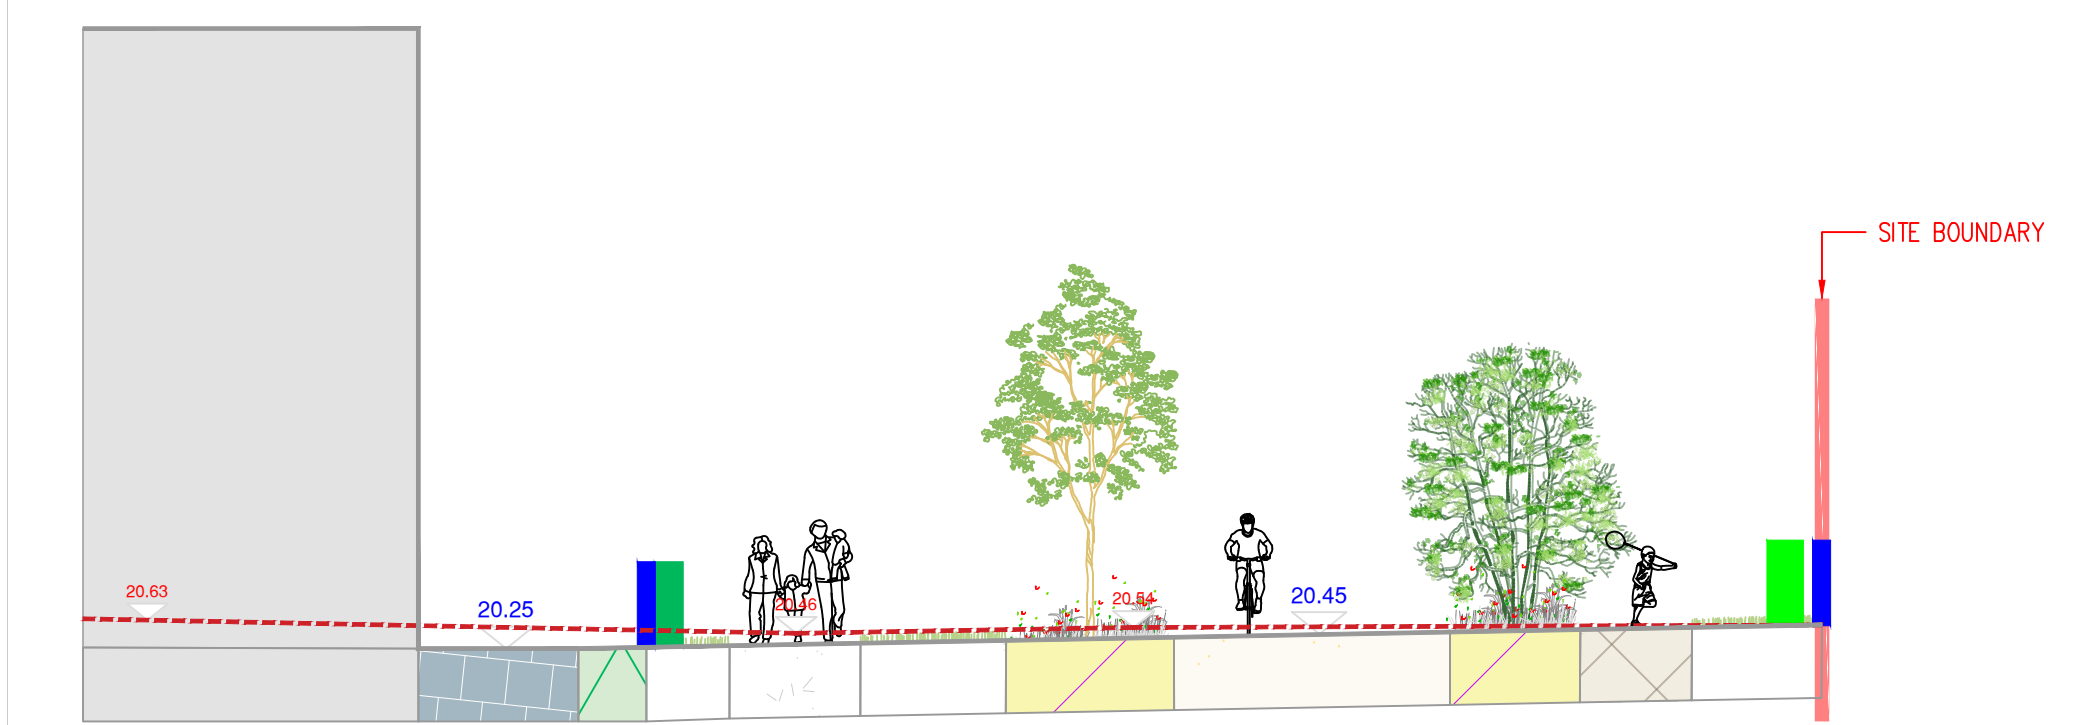



SECTION C-C
Scale 1:100

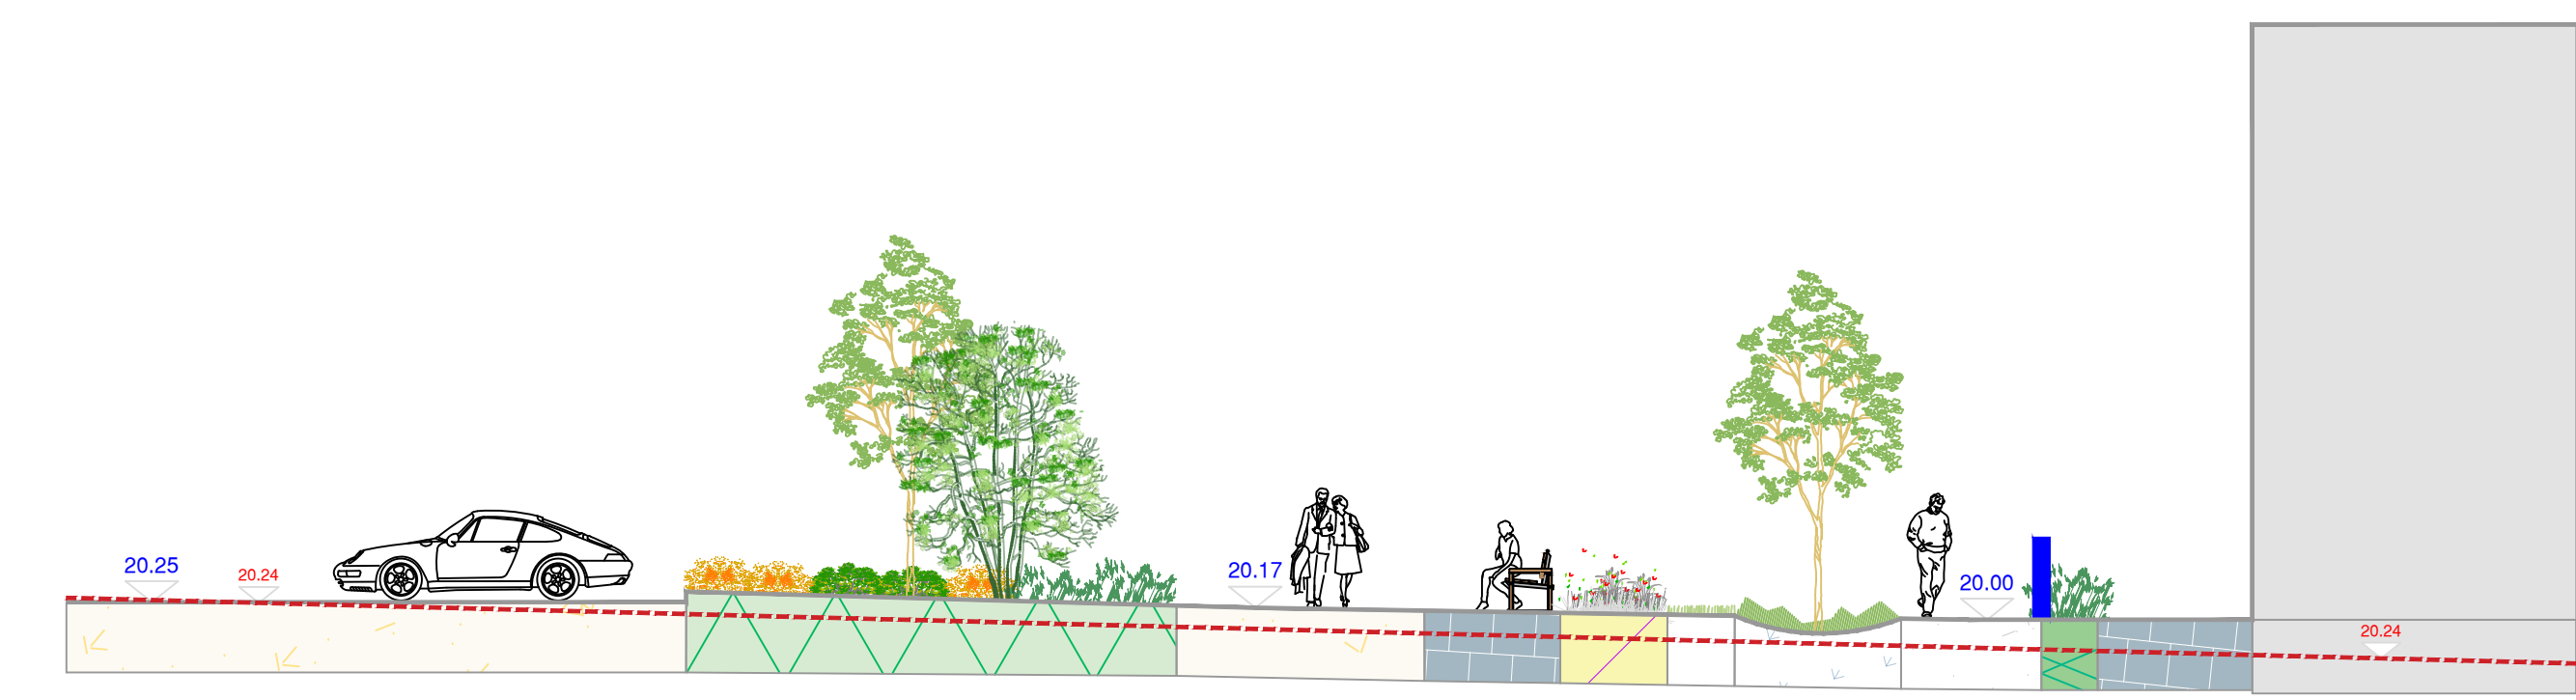

SECTION B-B
Scale 1:100

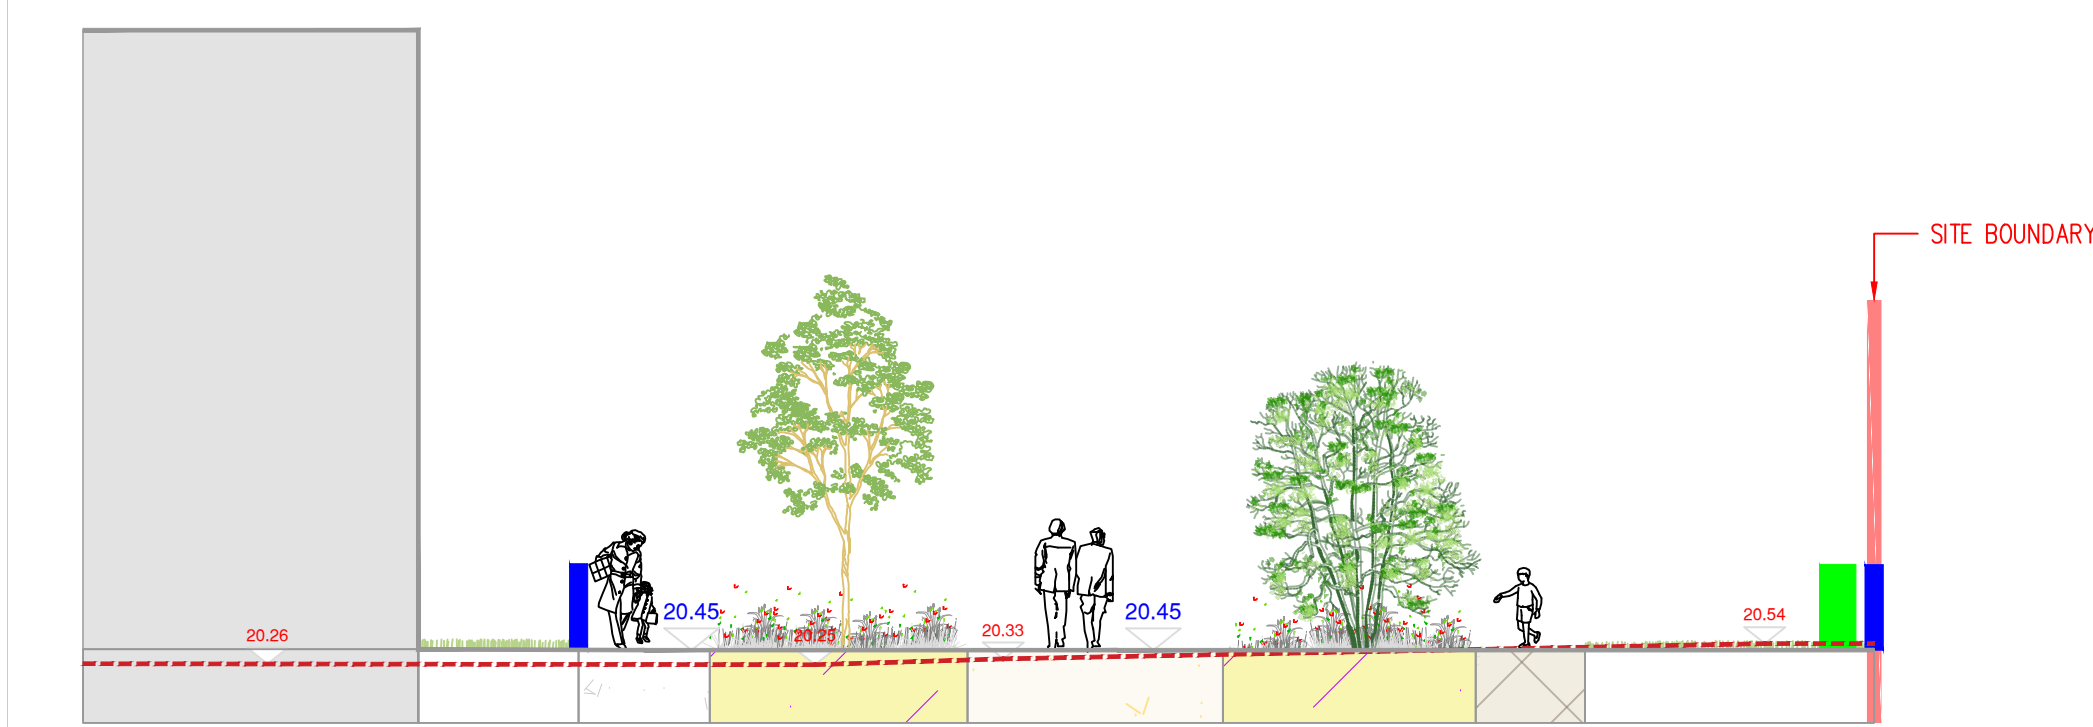

SECTION D-D
Scale 1:100

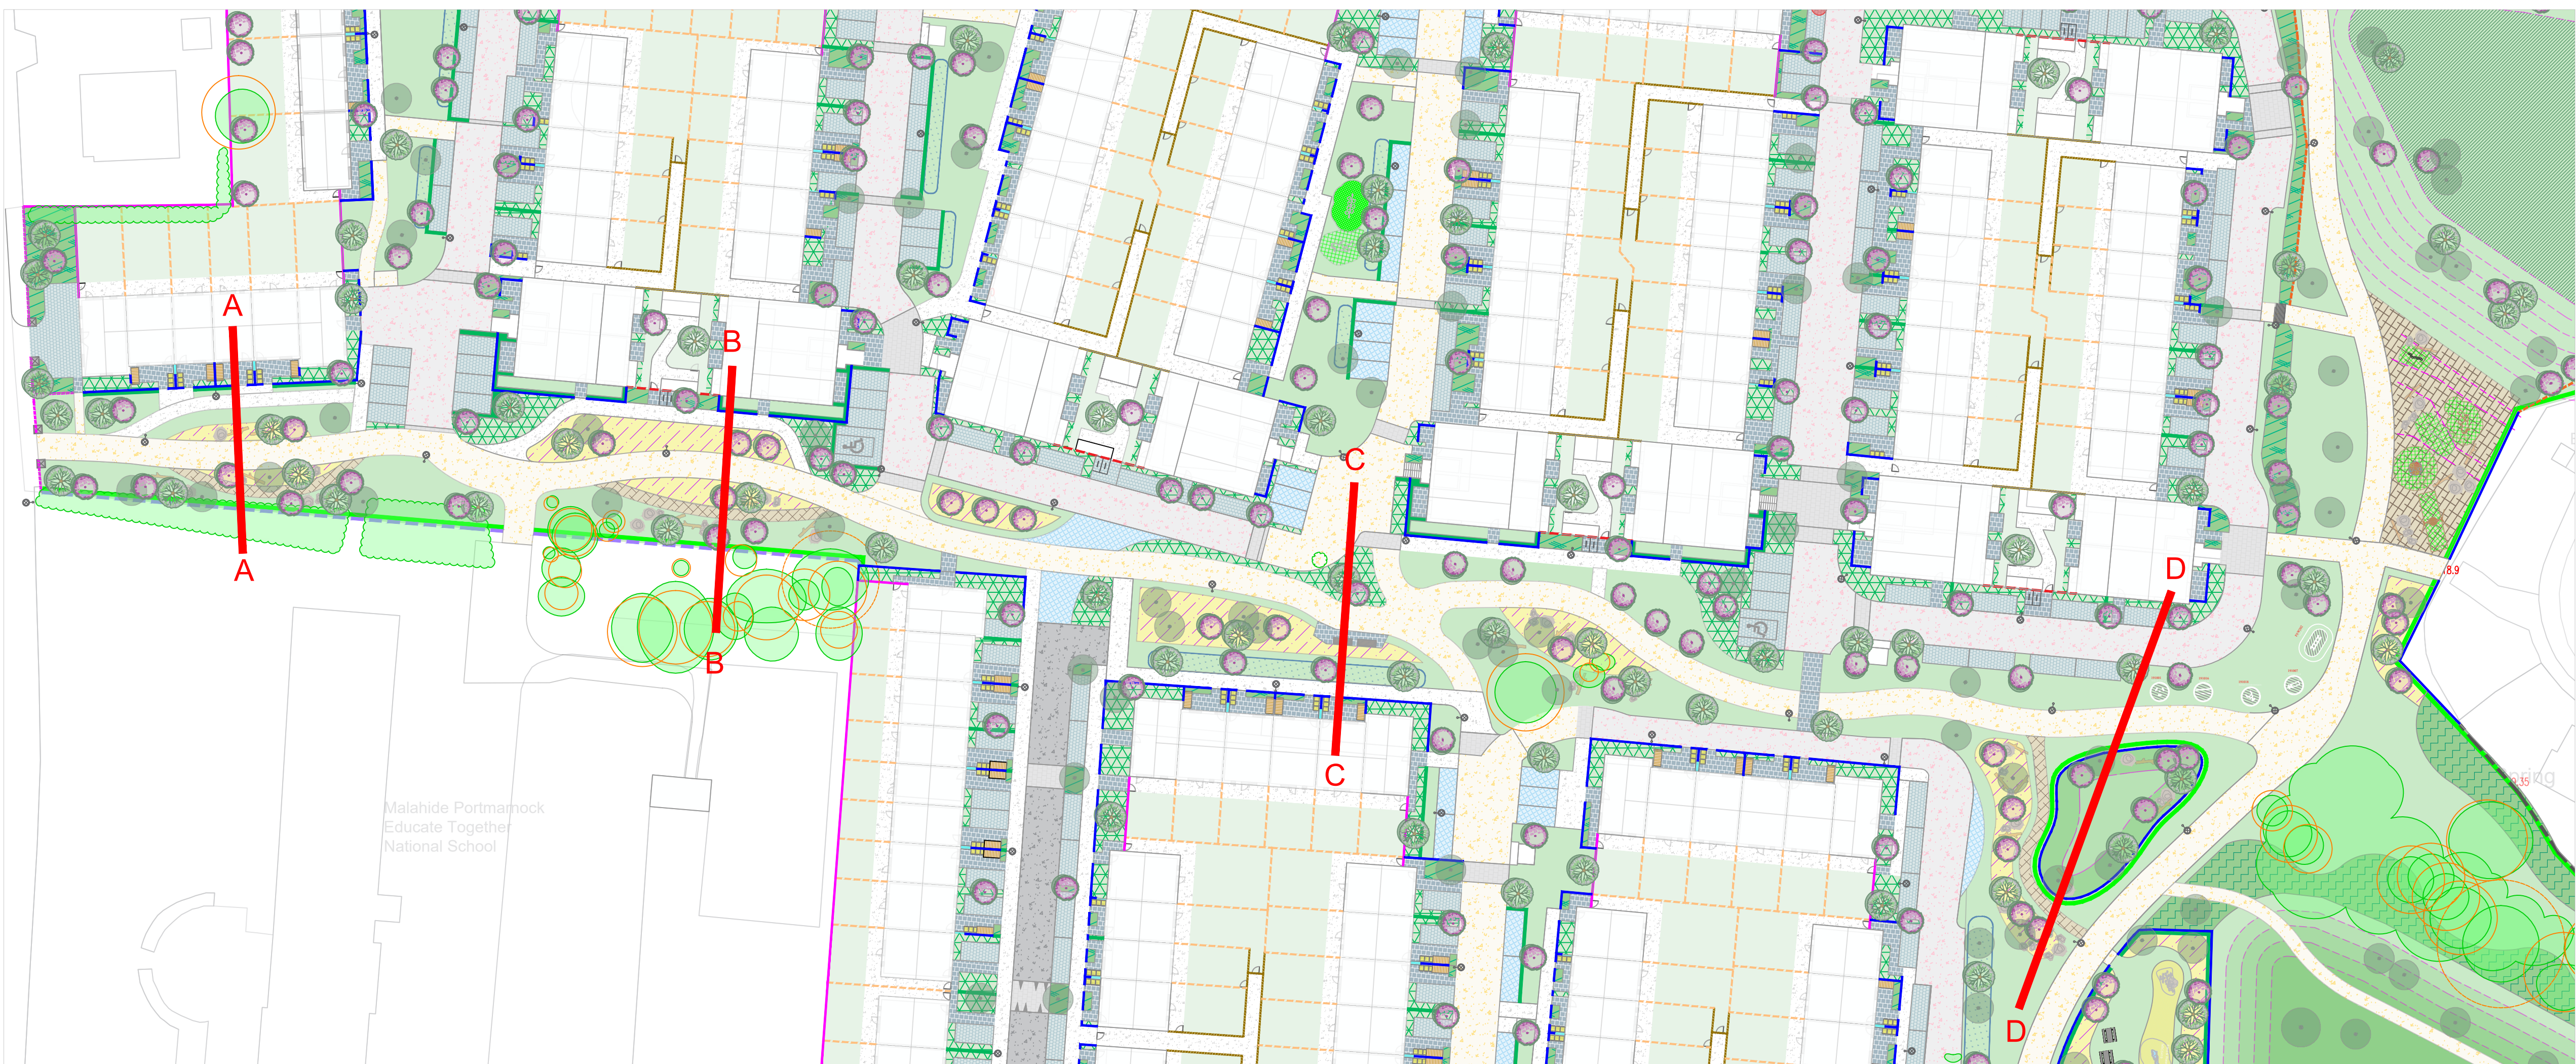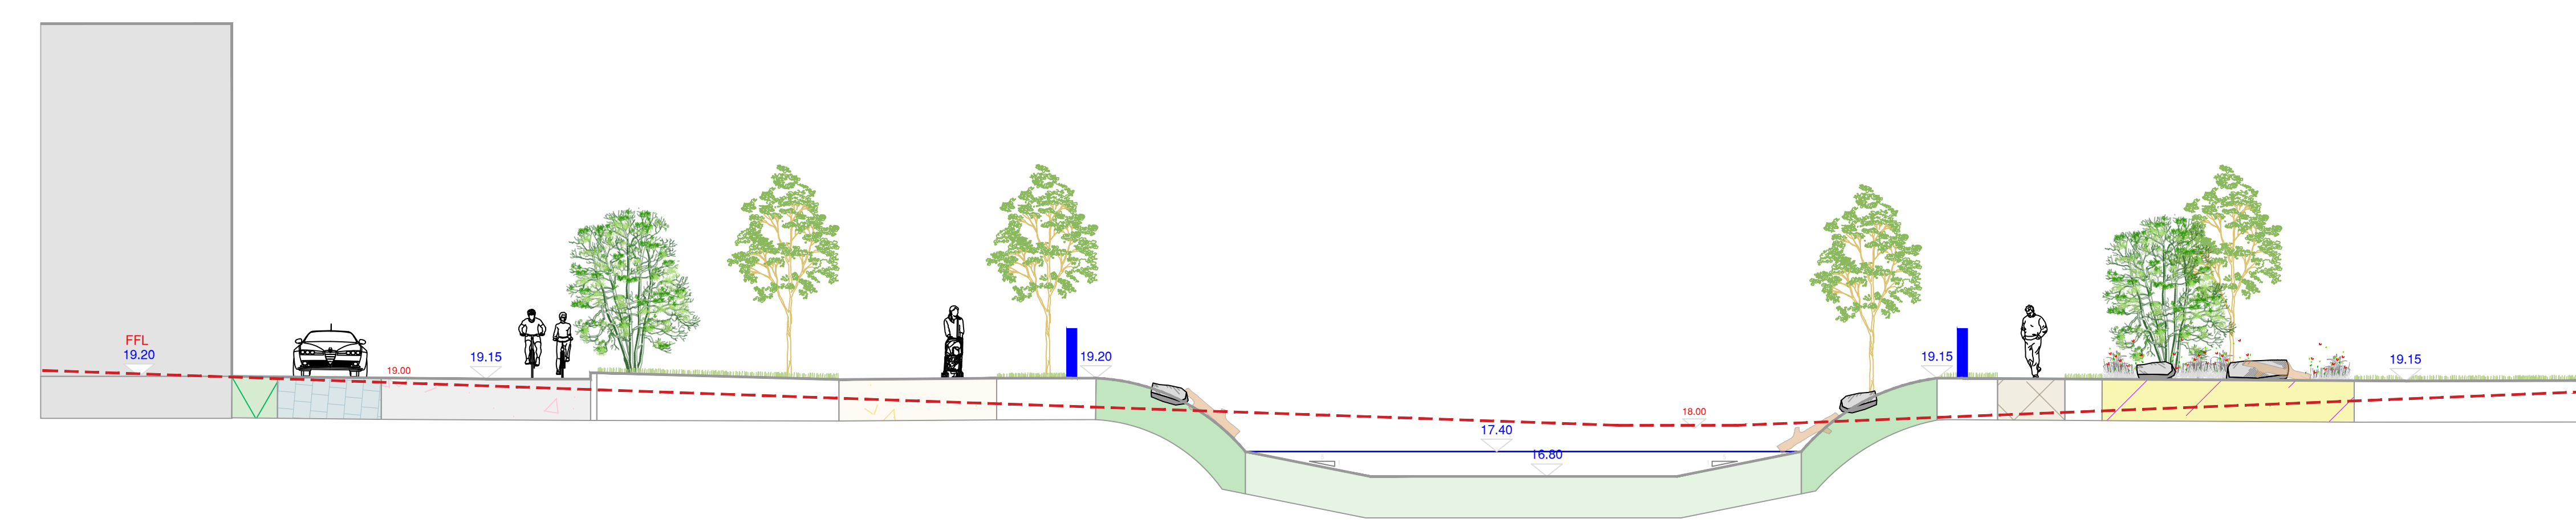

GREENWAY FOCUSED AREA
Scale 1:500

Project Title: Residential Development at Former Teagasc Lands, Kinsealy, Fingal, County Dublin					Client: L.D.A.	Dwg No. SHEET
Drawing Title: Landscape Sections 1 - Greenway					Scale: 1:100	
Job No. 1713					Date: 31/01/2025	
REV					DATE	
BY					CHECKED	
DESCRIPTION						
1					31/01/2025	PL RMD Planning
2					13/08/2024	PL RMD Planning
3					01/05/2024	PL RMD Planning
4					28/03/2024	PL RMD Planning
5					22/02/2024	PL RMD Planning
6					27/11/2023	PL RMD Planning
7					08/11/2022	PL RMD Planning
8					03/11/2022	PL RMD Planning
9					19/10/2022	PL RMD Planning
10						
11						
