



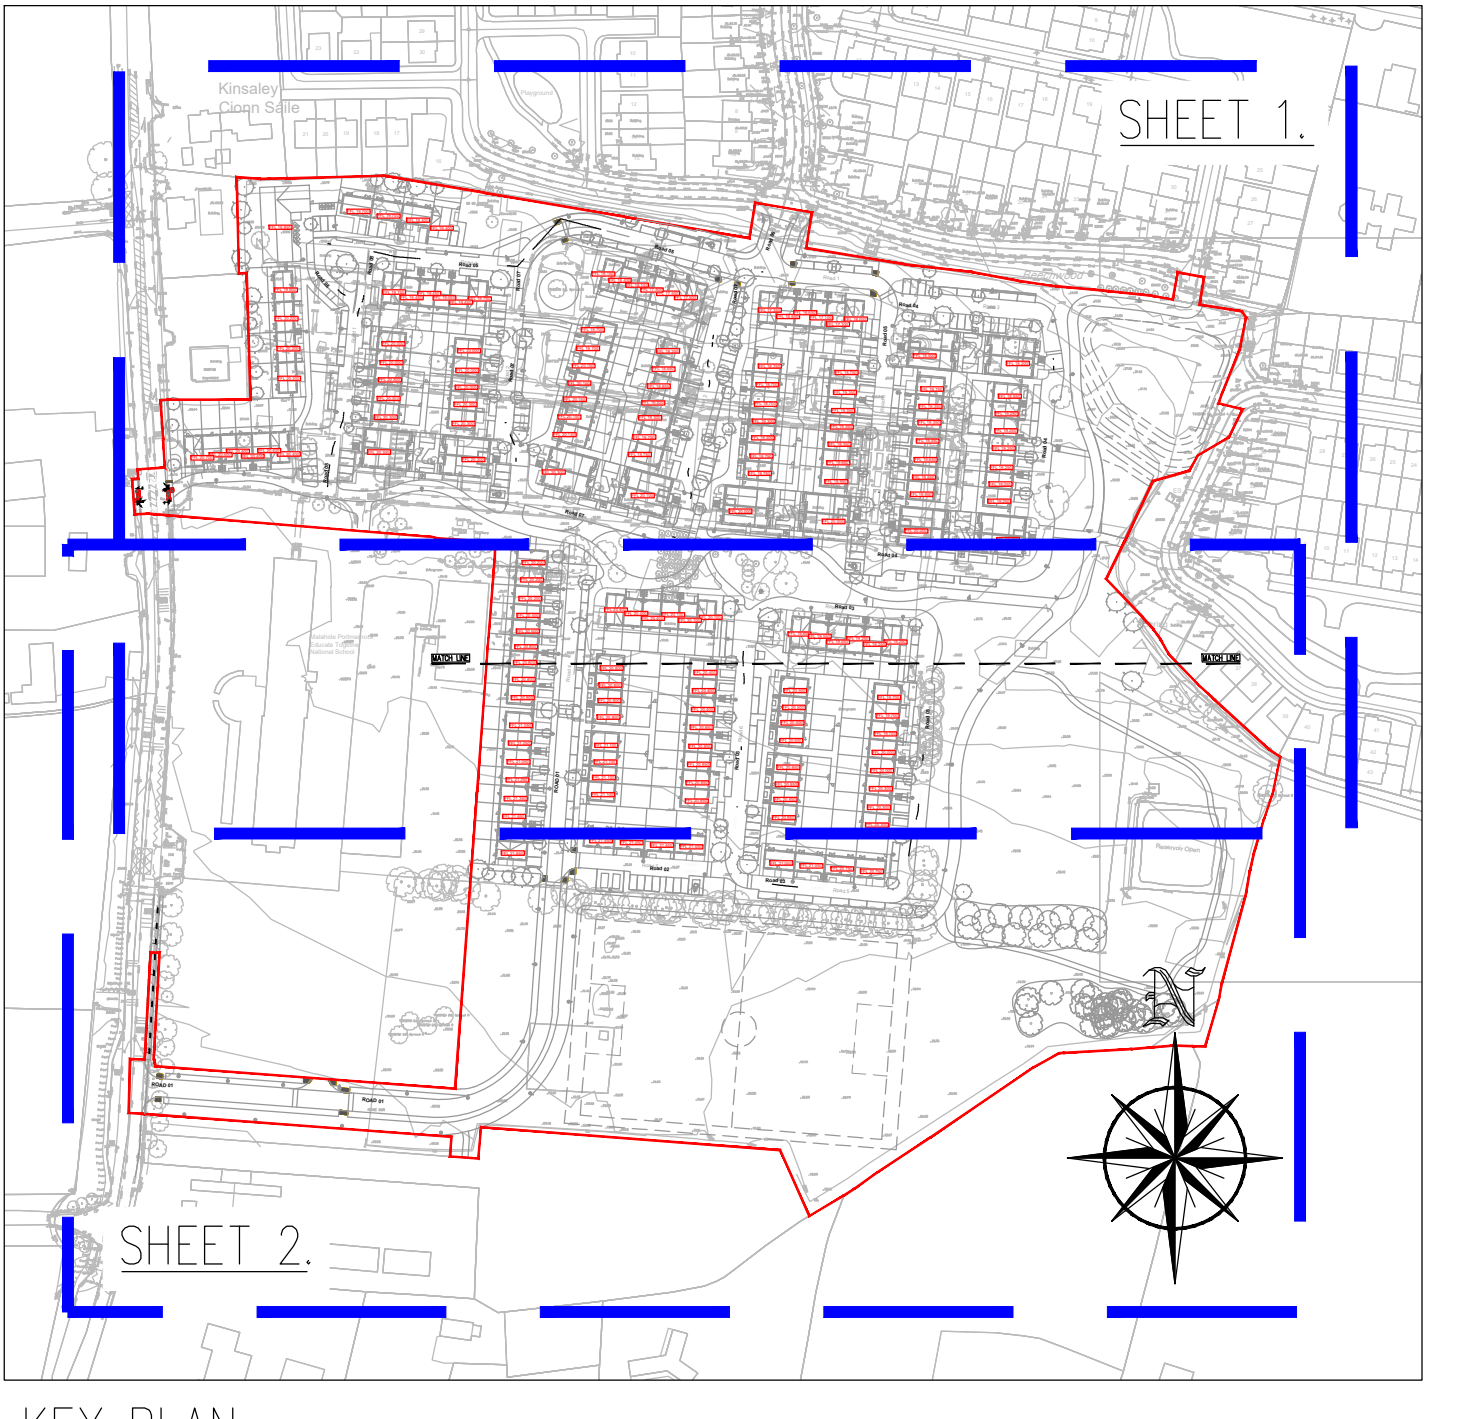

KEY PLAN.
SCALE 1:2500

ROADS LEGEND:

- SITE BOUNDARY
- PROPOSED ROAD
- PROPOSED PUBLIC FOOTPATH
- PROPOSED PARKING SPACE
- PROPOSED RAISED TABLES
- PROPOSED SHARED SURFACE
- PROPOSED SHARED SURFACE WITH CONTRASTING SURFACING
- PROPOSED GRASS CRETE AREA
- PROPOSED FINISHED FLOOR LEVEL
- PROPOSED ROAD LEVELS AND CHAINAGE

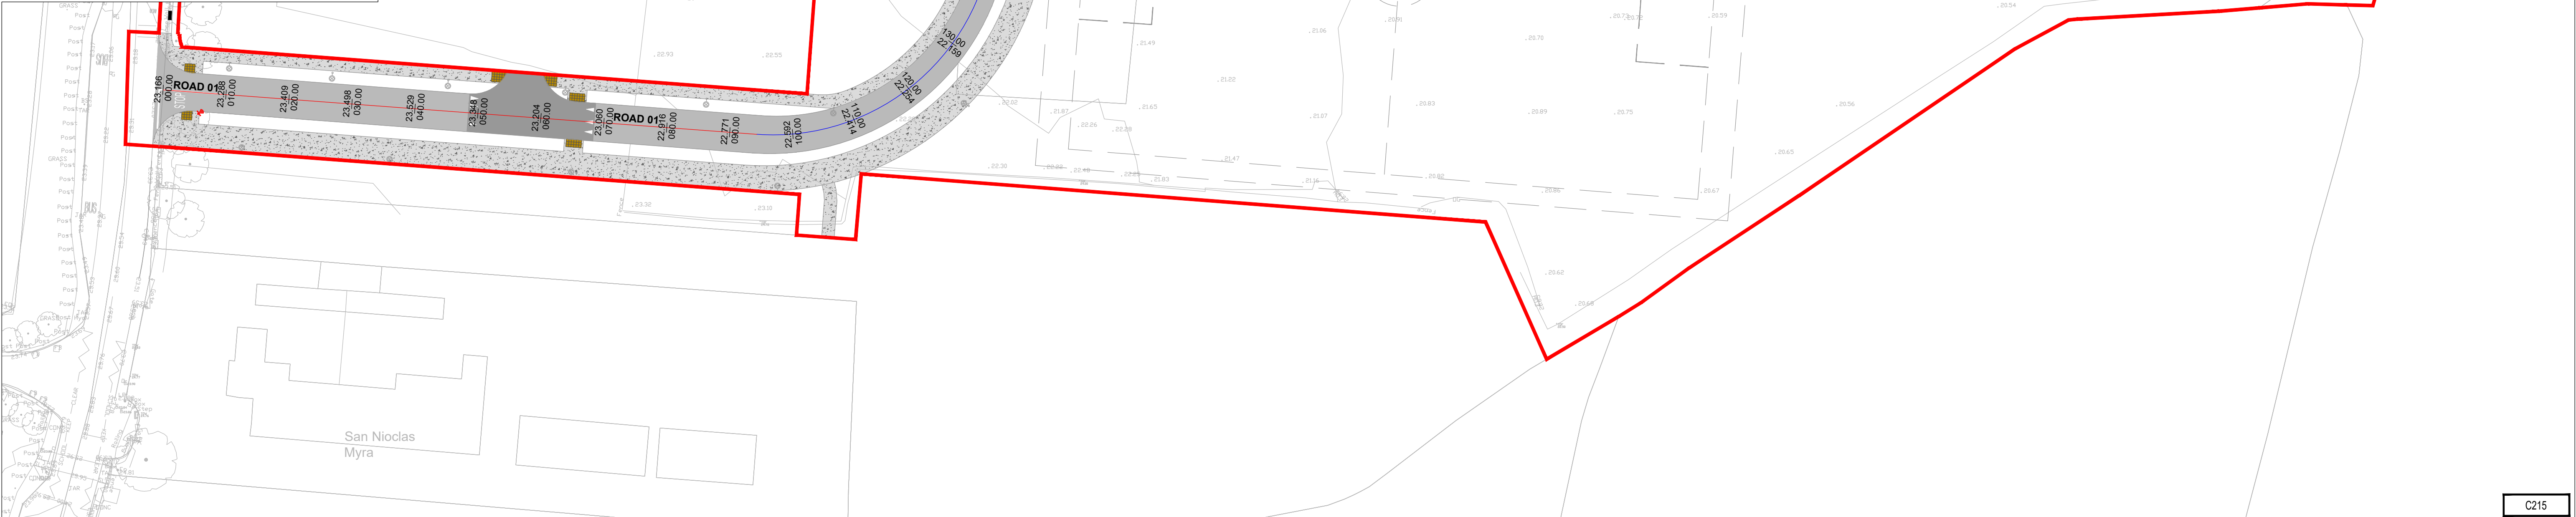

PLANNING DRAWING.
NOT FOR CONSTRUCTION.
ALL LEVELS GIVEN ARE
RELATIVE TO ORDNANCE DATUM.
THIS DRAWING HAS BEEN ISSUED FOR INFORMATION
PURPOSES ONLY AND MUST NOT BE USED
FOR CONSTRUCTION UNDER ANY CIRCUMSTANCES


NOTES

- For setting out refer to Architect's drawings.
- This drawing to be read in conjunction with all other Architectural and Engineering drawings and all other relevant drawings and Specifications.
- DO NOT SCALE THIS DRAWING. Use figured dimensions only.
- No part of this document may be reproduced or transmitted in any form or stored in any retrieval system of any nature without the written permission as copyright holder except as agreed for use on the project for which the document was originally issued.
- Ordnance Survey Ireland Licence Number EN 0074025

Rev. No	Date	REVISION NOTE	Dm. By	Chkd. By
P1	31.01.2025	LRD PLANNING ISSUE	AB	GL
P2	14.05.2025	DRAWING UPDATED FOR RFI RESPONSE	AB	GL

Architect	CCK Architects
Project	Development at Former Teagasc Lands Kinsealy, Co. Dublin
Title	Proposed Road Levels and Paved Areas Sheet 2 of 2
Dwg. No.	C215-CSC-00-XX-DR-C-0007
Date	Sep' 2024
Dm by	AB
Chkd by	GL
Aprvd by	OS
Scale	1:500 @A1
Revision	P2

CS Consulting Group	
DUBLIN LONDON LIMERICK	
Head Office 19-22 Dame Street, Dublin 2. T: +353 (0)1 5480863 e: info@cscconsulting.ie w: www.cscconsulting.ie	
Quality Environment Energy Health & Safety	I.S. EN ISO 9001:2008 I.S. EN ISO 14001:2004 I.S. EN ISO 50001:2011 OHSAS 18001:2007

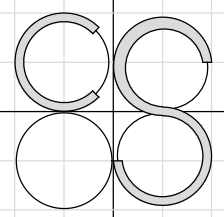

C215