
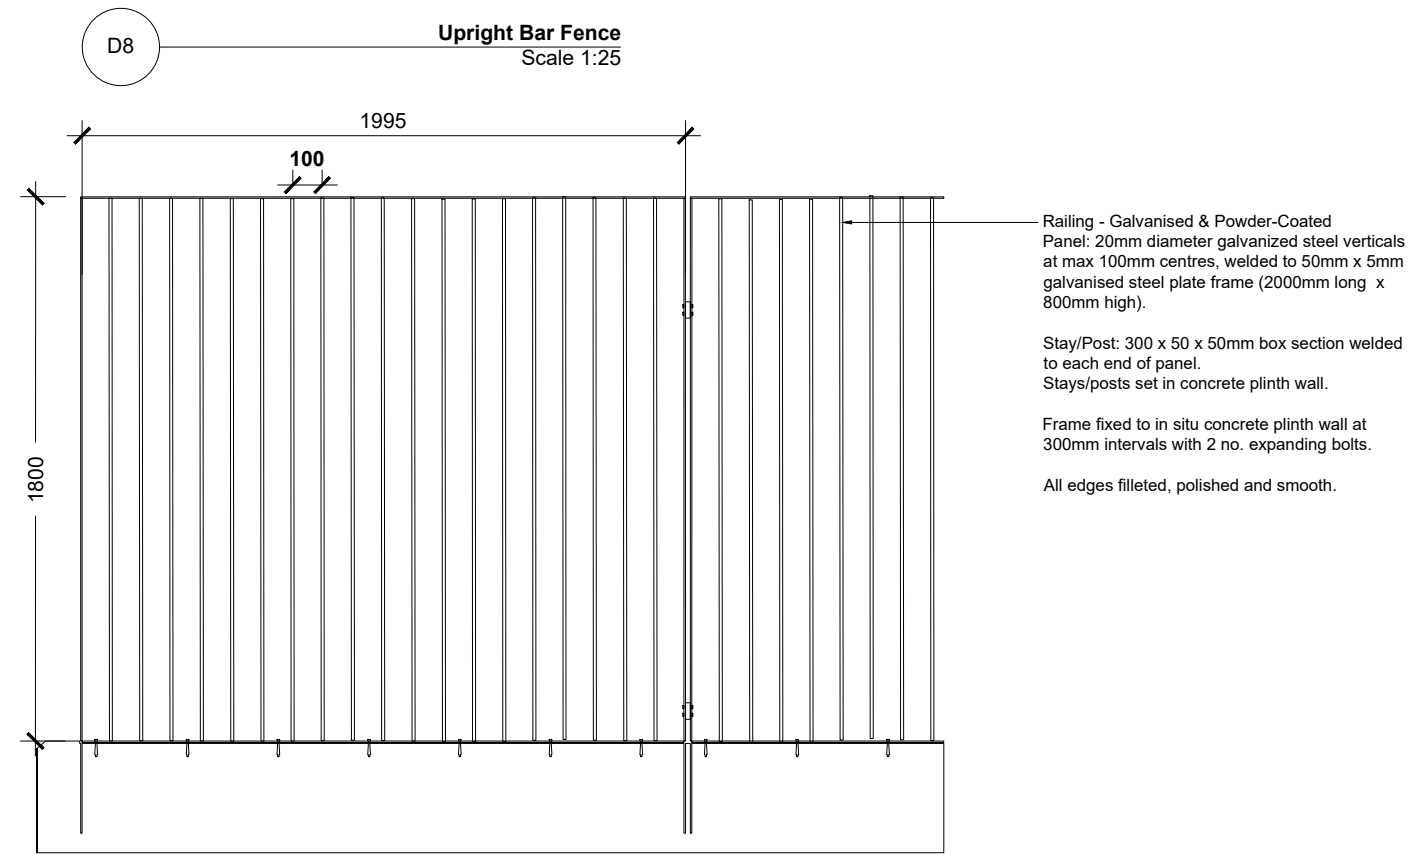
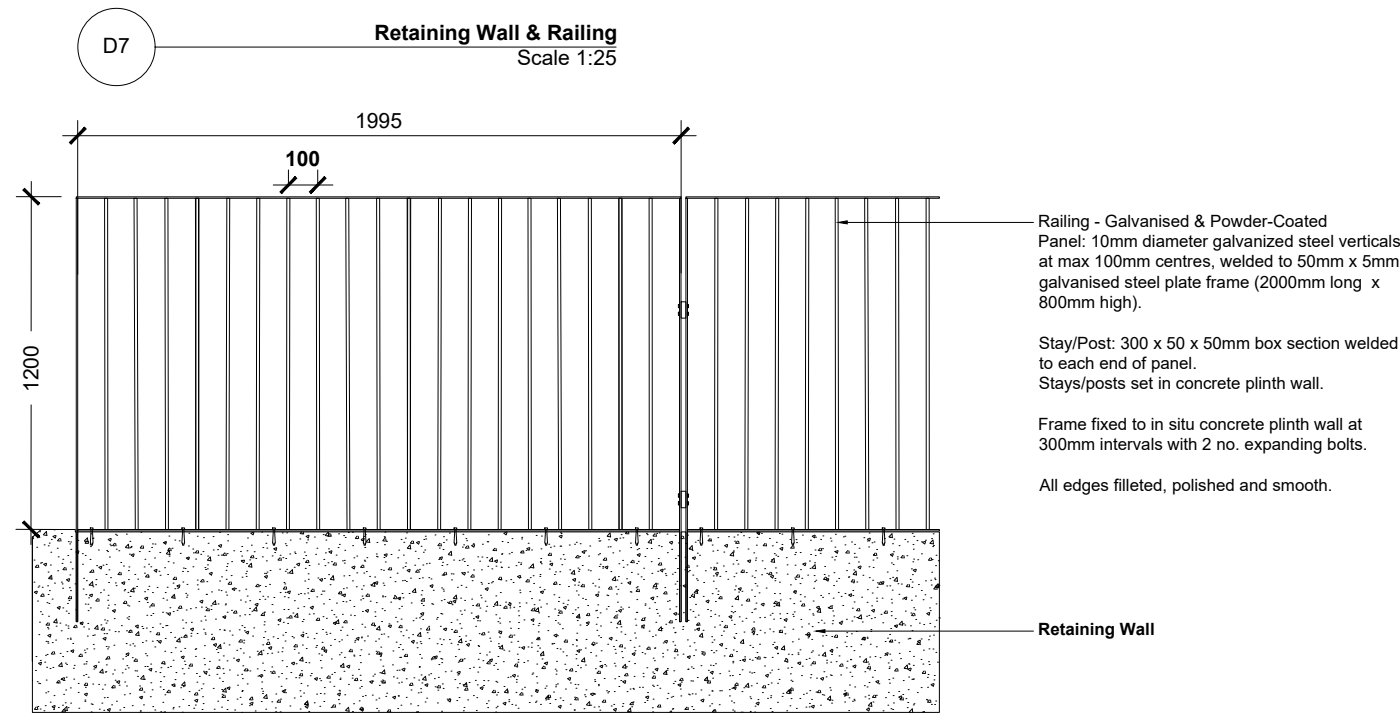


- BOUNDARY TREATMENT**
- Solid Masonry Wall Capped to school boundary (2m high)**
Rendered to school side, or similar approved
- Solid Masonry Wall Capped (2m high)**
Painted Dash or Brick faced to public realm side, or similar approved
- Rendered and Capped Masonry Wall (1.2m high)**
or similar approved
- Communal Garden Boundary** (to architect's specification)
Brick faced concrete wall, to match duplex finish
- Stone Wall Pier (1.4m high)**
Stone piers to pedestrian entrances
- Residential Boundary Fence (1.8m high)**
Concrete panel & concrete post fence or similar approved
- Residential Boundary Fence (1.8m high)**
Concrete post & Gravel board & Wooden Panel Fence or similar appro
- Parkland Metal Railing (1.2m high)**
(3 Bar, Galvanised, Powder Coated Black) or similar approved.
- Gate Access to Gardens (1.8m high)**
Solid Tongue and Groove Spruce Gate or similar approved
- Retaining Wall & 1.2M High Railing**
- Gossip Wall**
To architect's specification
- Retaining Wall - Butt Wall & Railing**
Butt Wall with 1.2m high upright bar fence or similar approved
- Upright Bar Fence**
1.8m high solid bar (20mm diameter) fence, painted black
- Existing Boundary Treatment to thrid party lands**

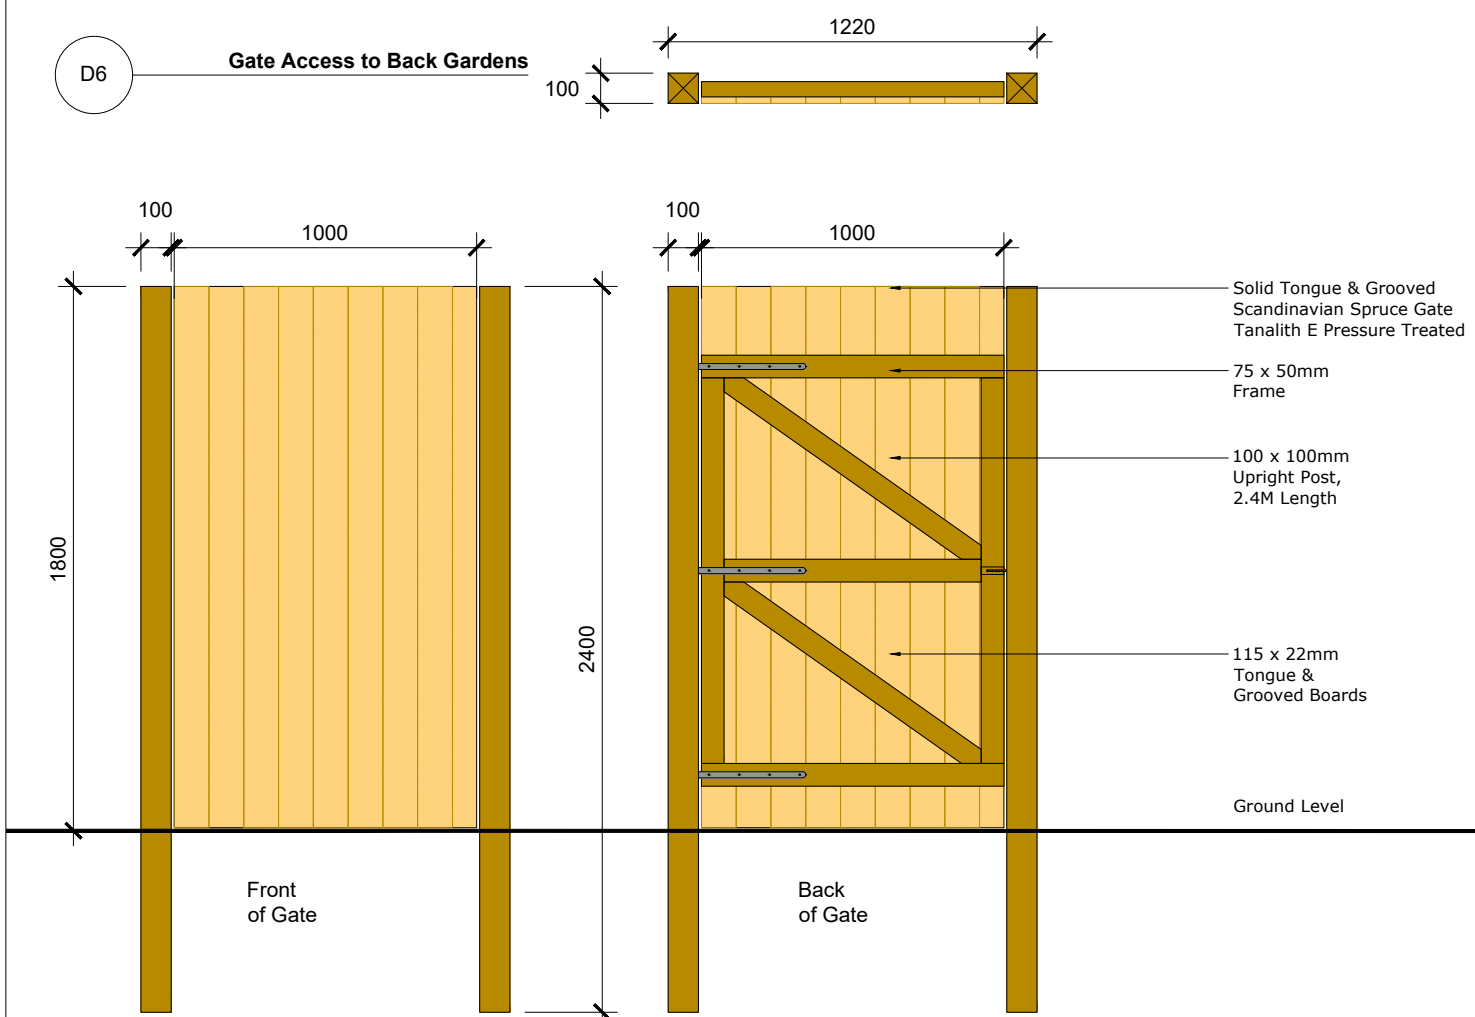

Project Title: Residential Development at Former Teagasc Lands, Kinsealy, Fingal, County Dublin					Client: L.D.A.		Dwg No. DWG.3.1 BD	
					Drawing Title: Boundary Treatment Details		Scale: 1:25 @ A1	
					Job No. 1713		Date 20/05/2025	
					<div>RMDA LANDSCAPE ARCHITECTS + CONSULTANTS</div> <div>Ronan MacDiarmada + Associates Ltd. Landscape Architects and Consultants.</div> <div>5 Tootenhill, Rathcoole, Co. Dublin tel: +353 1 412 4476 mob: 086 26 25 438 fax: +353 1 401 3748 e-mail: ronan@rmda.ie</div>			
J	20/05/2025	PL	RMD	Planning				
I	10/02/2025	PL	RMD	Planning				
H	13/09/2024	PL	RMD	Planning				
G	01/05/2024	PL	RMD	Planning				
F	25/03/2024	PL	RMD	Planning				
E	22/02/2024	PL	RMD	Planning				
REV	DATE	BY	CHECKED	DESCRIPTION	This Drawing is Copyright ©			