




D1 Staking Detail  
Scale 1:20

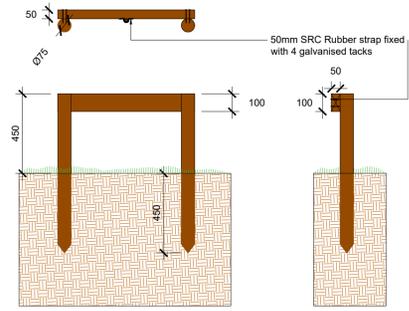


D2 Minimum Soil Depths  
Scale 1:20

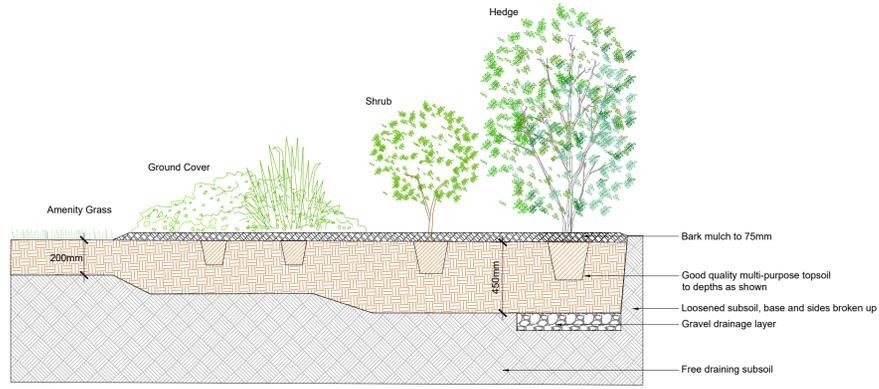


D3 Shrub Planting Detail  
Scale 1:20

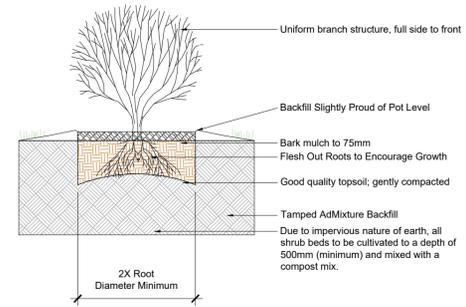

### Bulb Depth Planting Guide

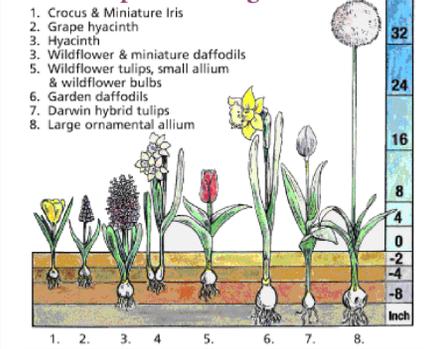


D4 Tree Planting Detail - Double Staking  
Extra heavy standard trees (in excess of 14cm girth)  
Scale 1:20

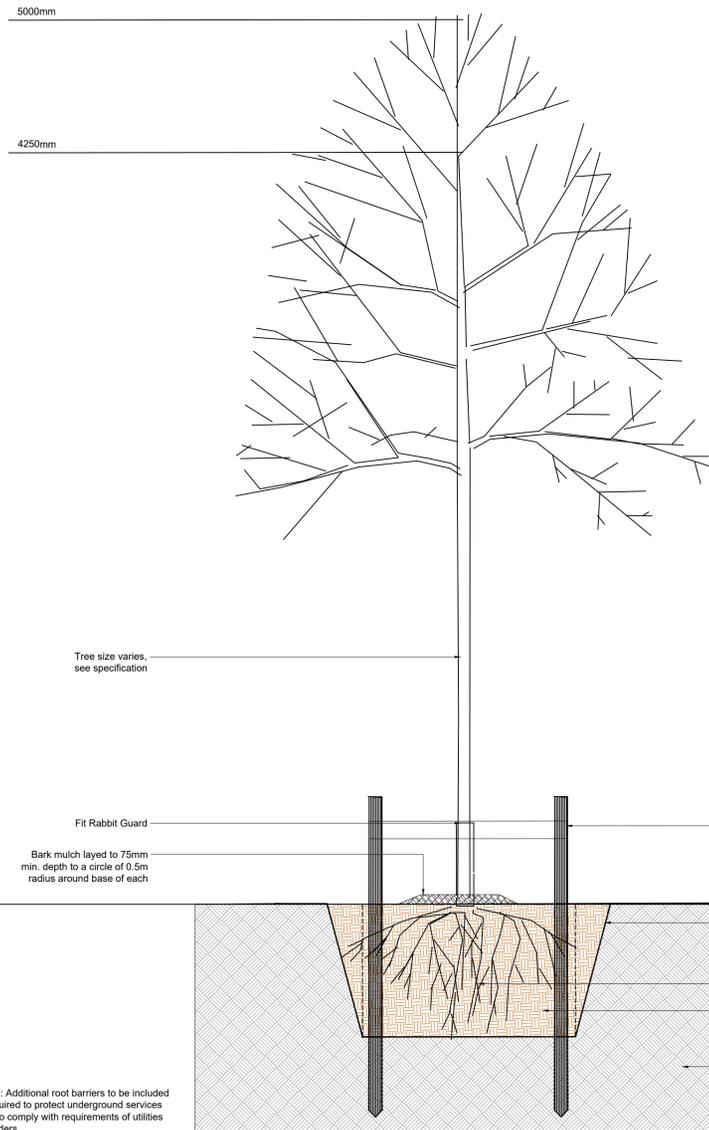

Note: Trees to be a minimum of 5-7m away from Light Standards

End Elevation  
(not to scale)

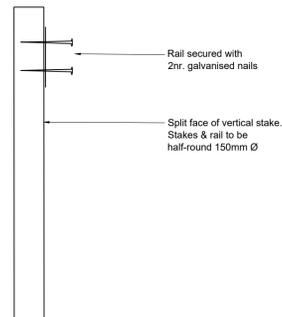


Built size - dish shaped as indicated, edges of pit to be scarified leaving an open textured face  
Tree root system  
Mechanically brake up hardened sub-grade prior to adding topsoil  
Backfilled soil

NOMINAL SIZE OF PIT  
1.2M x 1.2M x 0.75M

Note: Additional root barriers to be included if required to protect underground services and to comply with requirements of utilities providers.


D5 Tree Planting Detail - Single Staking  
Standard Tree less than 14cm girth  
Scale 1:20

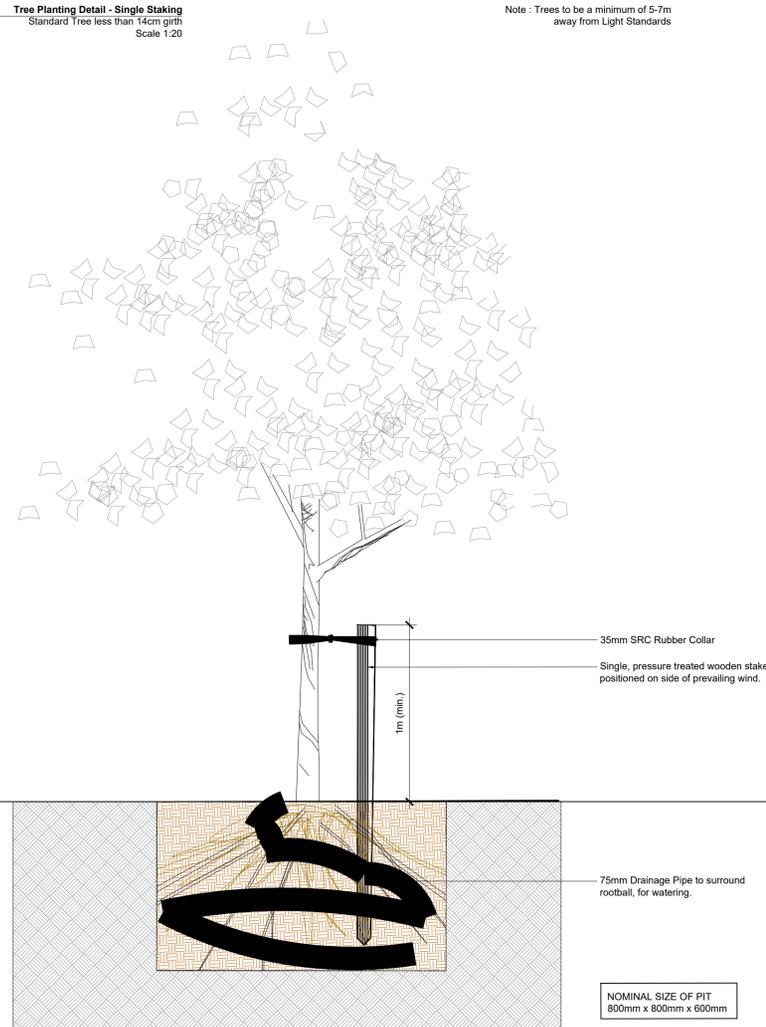

Note: Trees to be a minimum of 5-7m away from Light Standards

NOMINAL SIZE OF PIT  
800mm x 800mm x 600mm

D7 Amenity Grass Planting  
Scale 1:10

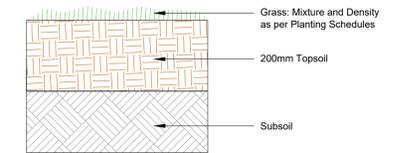

Project Title: Residential Development at Former Teagasc Lands, Kinsealy, Fingal, County Dublin

REV	DATE	BY	CHECKED	DESCRIPTION
J	20/05/2025	PL	RMD	Planning
I	10/02/2025	PL	RMD	Planning
H	13/09/2024	PL	RMD	Planning
G	01/05/2024	PL	RMD	Planning
F	25/03/2024	PL	RMD	Planning
E	22/02/2024	PL	RMD	Planning

Client:	L.D.A.	Dwg No. DWG.3.2 SD
Drawing Title:	Soft Landscape Details	Scale As shown @ A1
Job No.	1713	Date 20/05/2025



Ronan MacDiarmada + Associates Ltd.  
Landscape Architects and Consultants.

5 Tootenhill, Rathcoole, Co. Dublin  
tel: +353 1 412 4476 mob: 086 26 25 438  
fax: +353 1 401 3748 e-mail: ronan@rmda.ie