


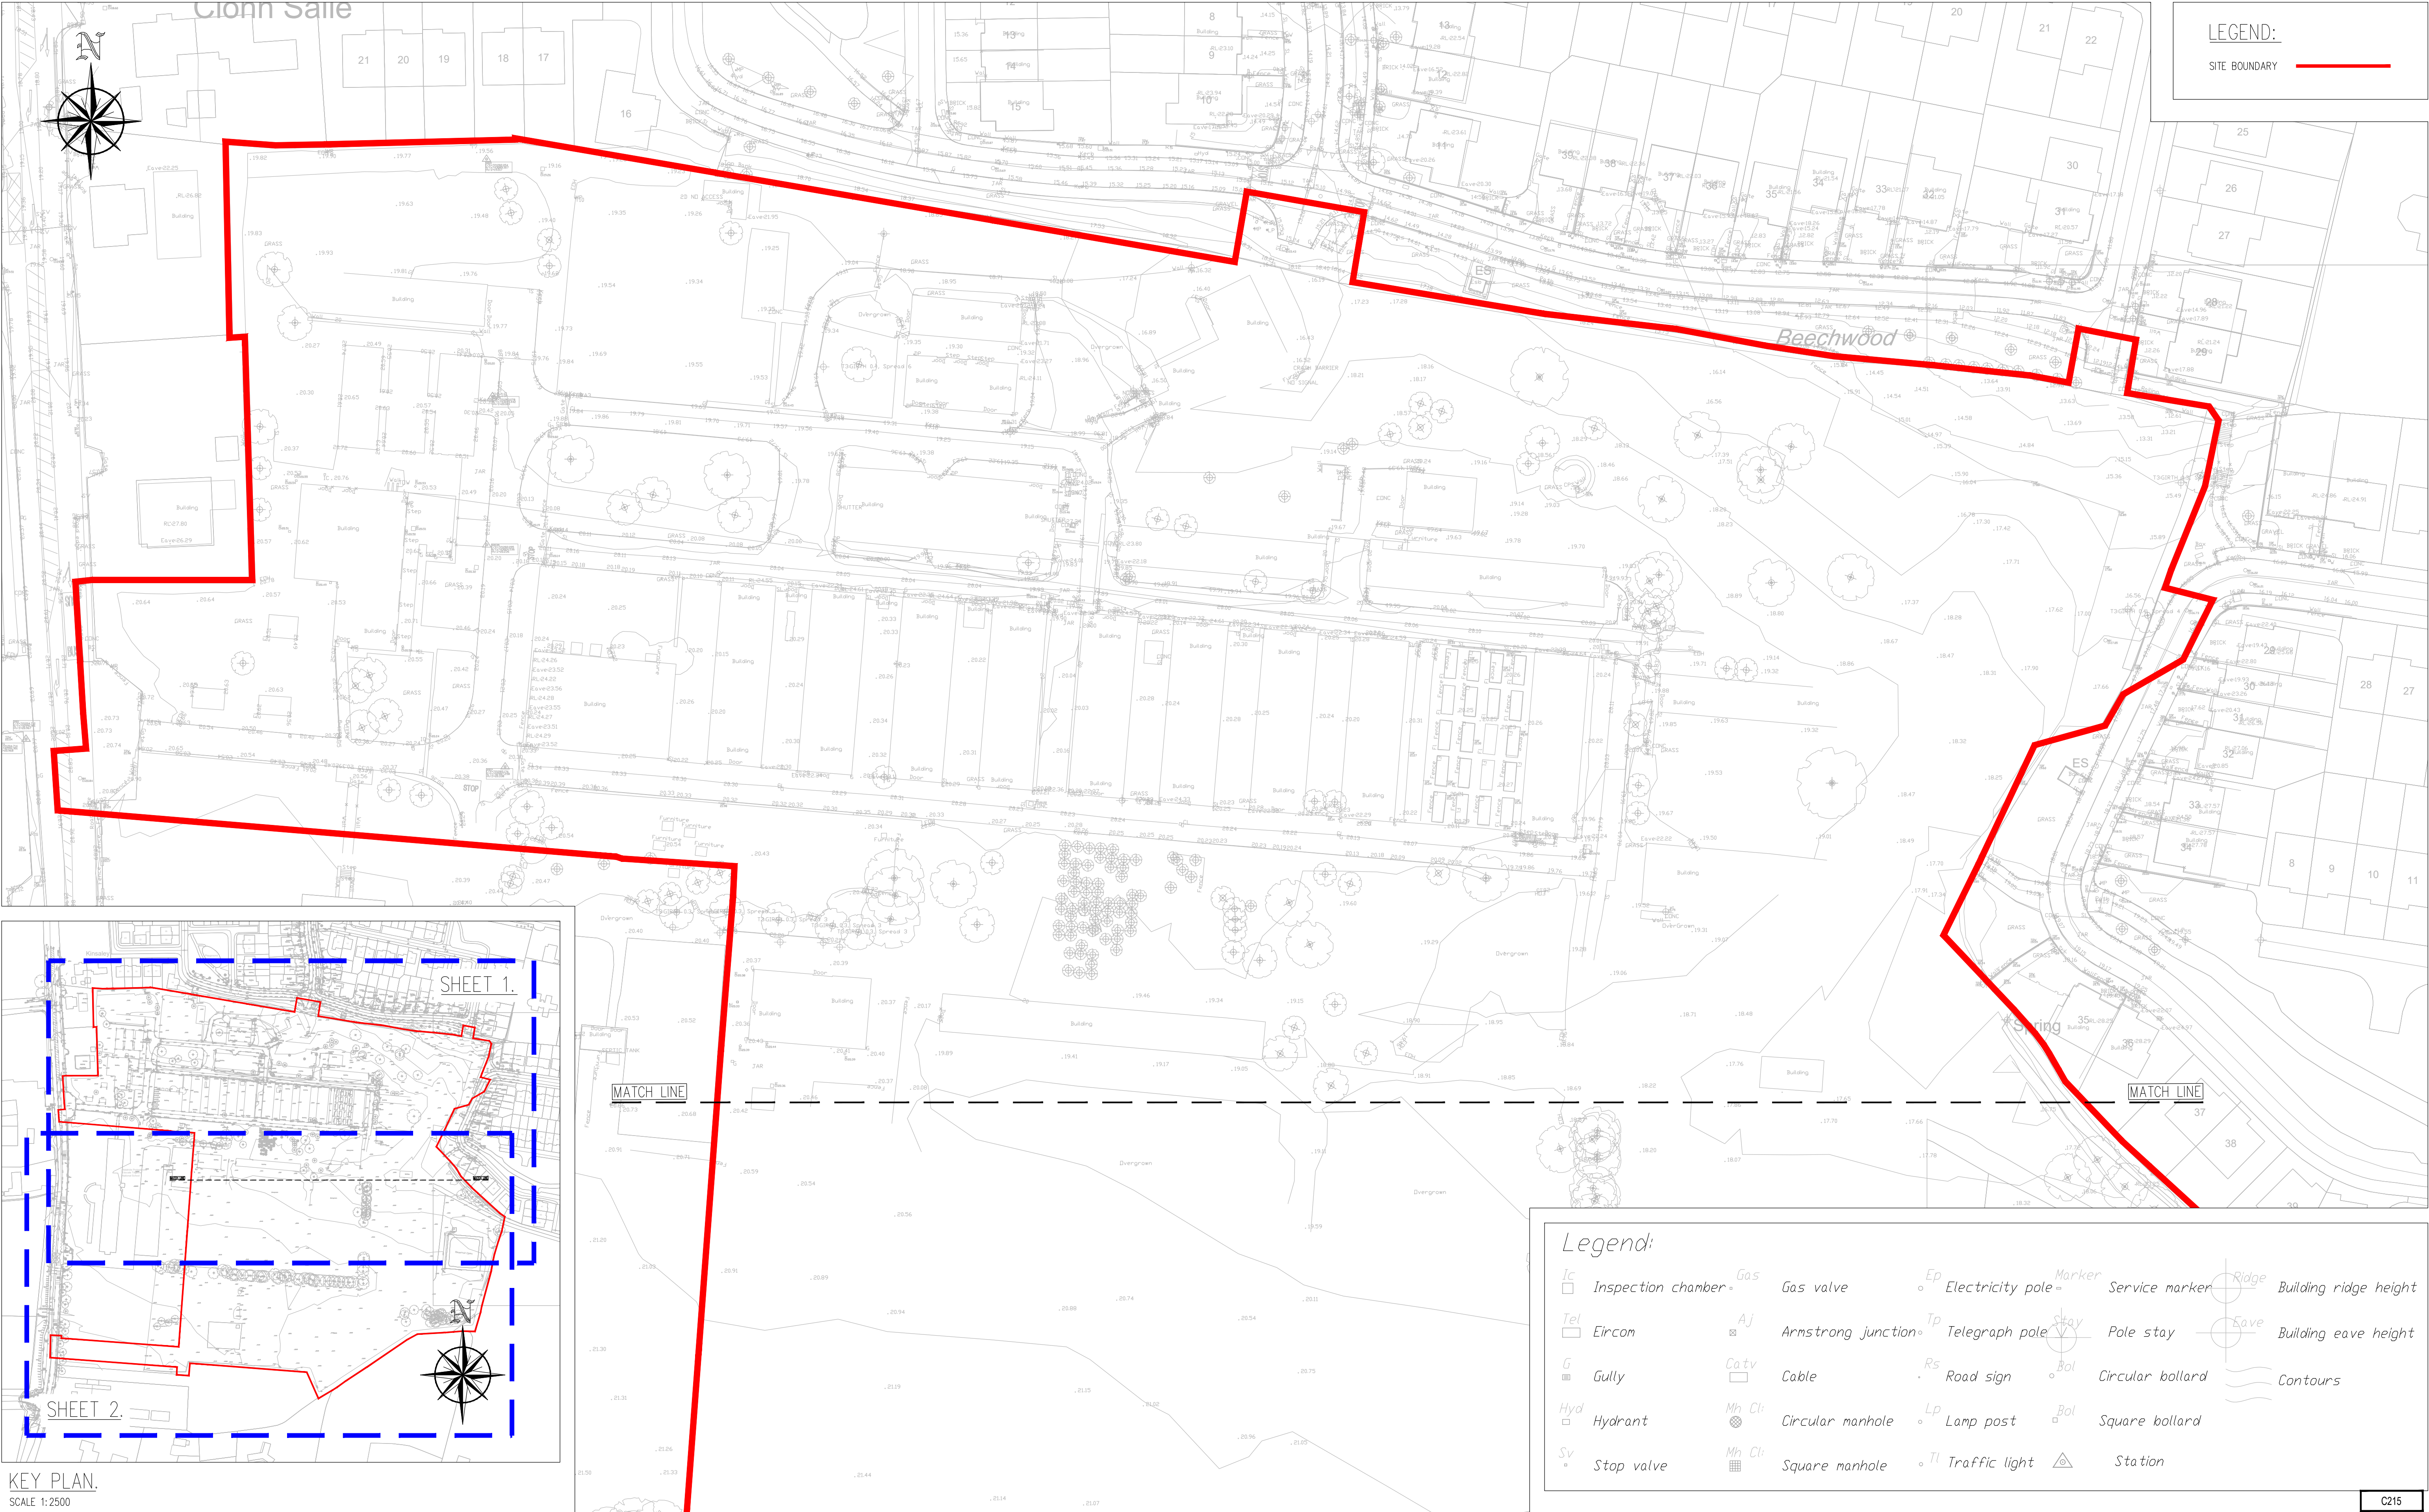

KEY PLAN.
SCALE 1:2500

PLANNING DRAWING.
NOT FOR CONSTRUCTION.
ALL LEVELS GIVEN ARE
RELATIVE TO ORDNANCE DATUM.
THIS DRAWING HAS BEEN ISSUED FOR INFORMATION
PURPOSES ONLY AND MUST NOT BE USED
FOR CONSTRUCTION UNDER ANY CIRCUMSTANCES

NOTES
1. For setting out refer to Architect's drawings.
2. This drawing to be read in conjunction with all other Architectural and Engineering drawings and all other relevant drawings and Specifications.
3. **DO NOT SCALE THIS DRAWING.** Use figured dimensions only.
4. No part of this document may be reproduced or transmitted in any form or stored in any retrieval system of any nature without the written permission as copyright holder except as agreed for use on the project for which the document was originally issued.
5. Ordnance Survey Ireland Licence Number EN 0074025

Rev. No	Date	REVISION NOTE	Dm. By	Chkd. By
P1	31.01.2025	LRD PLANNING ISSUE	AB	GL

Architect	CCK Architects			
Project	Development at Former Teagasc Lands Kinsealy, Co. Dublin			
Title	Topographical Survey Sheet 1 of 2			
Dwg. No.	C215-CSC-00-XX-DR-C-0002			
Date	Dim by	Chkd by	Aprvd by	Scale
Sep' 2024	AB	GL	OS	1:500 @A1
				Revision
				P1

CS Consulting Group DUBLIN LONDON LIMERICK	
Head Office 19-22 Dame Street, Dublin 2. T: +353 (0)1 5480863 e: info@csconsulting.ie w: www.csconsulting.ie	
Quality NSAI Certified	I.S. EN ISO 9001:2008 I.S. EN ISO 14001:2004 I.S. EN ISO 50001:2011 OHSAS 18001:2007

C215