


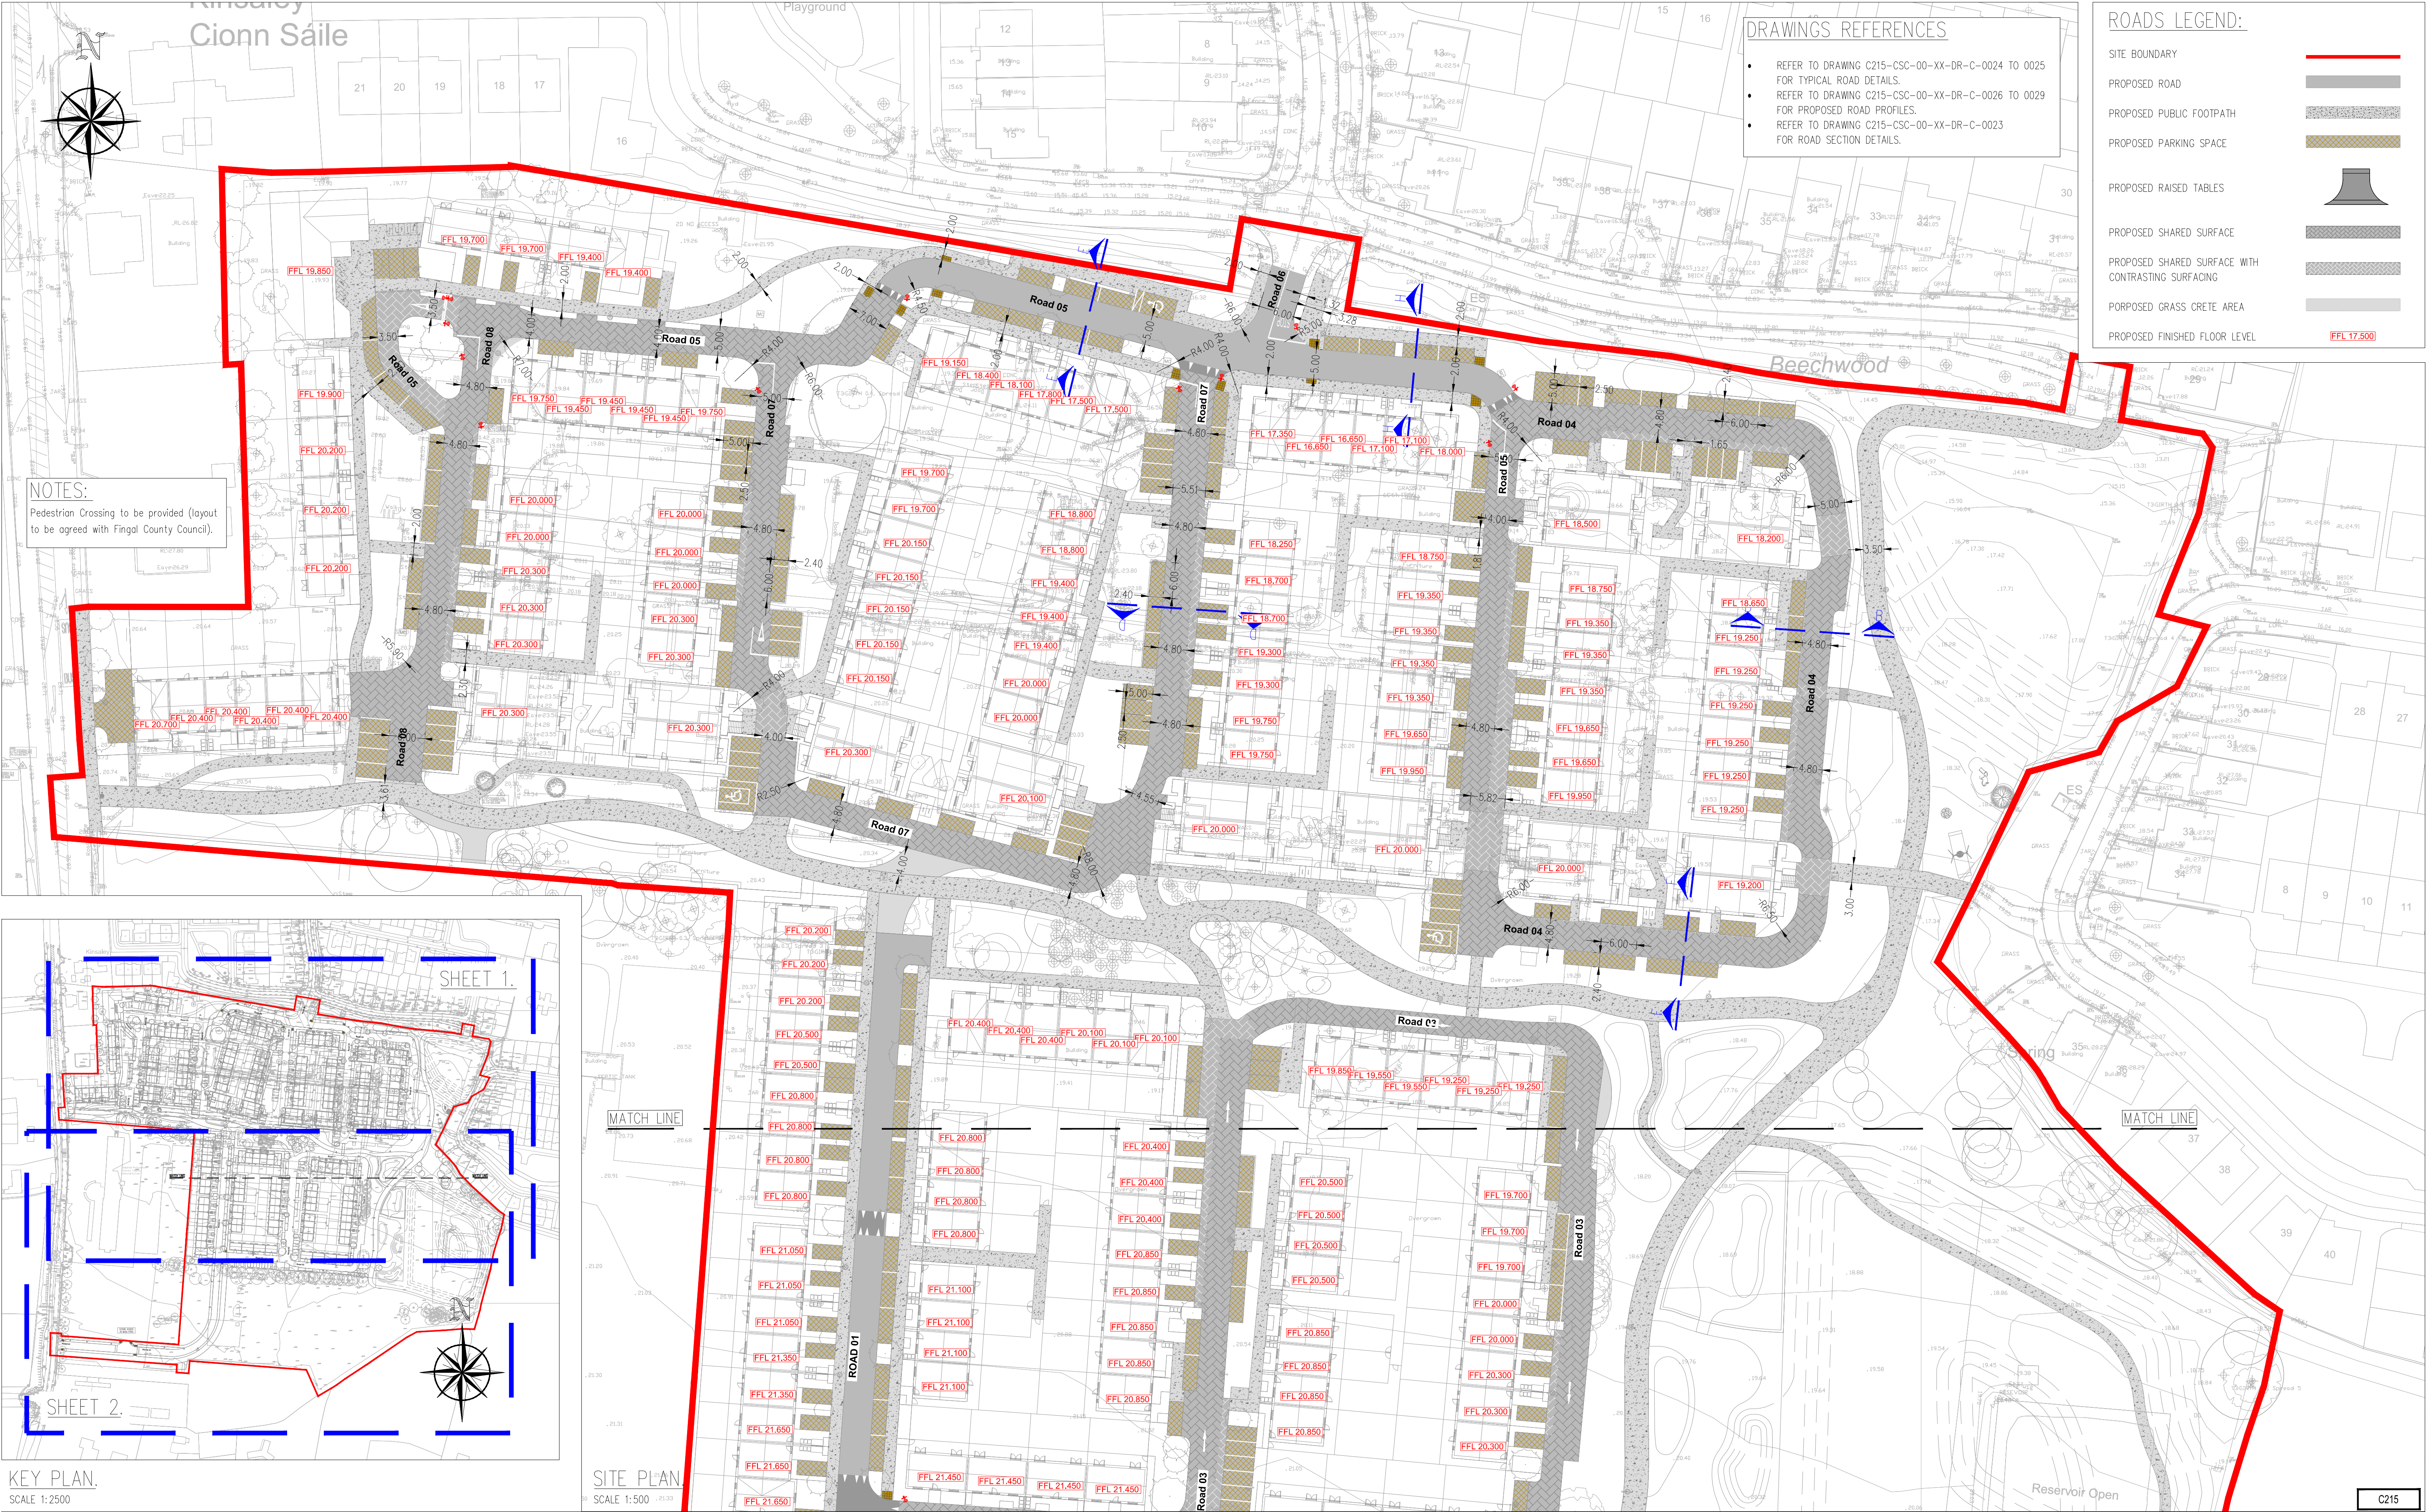

PLANNING DRAWING. NOT FOR CONSTRUCTION. ALL LEVELS GIVEN ARE RELATIVE TO ORDNANCE DATUM. THIS DRAWING HAS BEEN ISSUED FOR INFORMATION PURPOSES ONLY AND MUST NOT BE USED FOR CONSTRUCTION UNDER ANY CIRCUMSTANCES										NOTES 1. For setting out refer to Architect's drawings. 2. This drawing to be read in conjunction with all other Architectural and Engineering drawings and all other relevant drawings and Specifications. 3. DO NOT SCALE THIS DRAWING. Use figured dimensions only. 4. No part of this document may be reproduced or transmitted in any form or stored in any retrieval system of any nature without the written permission as copyright holder except as agreed for use on the project for which the document was originally issued. 5. Ordnance Survey Ireland Licence Number EN 0074025										Rev. No. Date REVISION NOTE P1 31.01.2025 LRD PLANNING ISSUE			Dim. By Chkd. By JL NB		Architect Project Title Dwg. No. Date Dim by Chkd by Apprv by Scale Revision Sep' 2024 AB GL OS 1:500 @A1 P1		CCK Architects Development at Former Teagasc Lands Kinsealy, Co. Dublin Proposed General Arrangement Sheet 1 of 2 C215-CSC-00-XX-DR-C-0004		CS Consulting Group DUBLIN LONDON LIMERICK Head Office 19-22 Dame Street, Dublin 2. T: +353 (0)1 5480863 e: info@csconsulting.ie w: www.csconsulting.ie Quality Environment Energy Health & Safety I.S. EN ISO 9001:2008 I.S. EN ISO 14001:2004 I.S. EN ISO 50001:2011 OHSAS 18001:2007	
--	--	--	--	--	--	--	--	--	--	--	--	--	--	--	--	--	--	--	--	---	--	--	--	--	--	--	--	--	--	--