



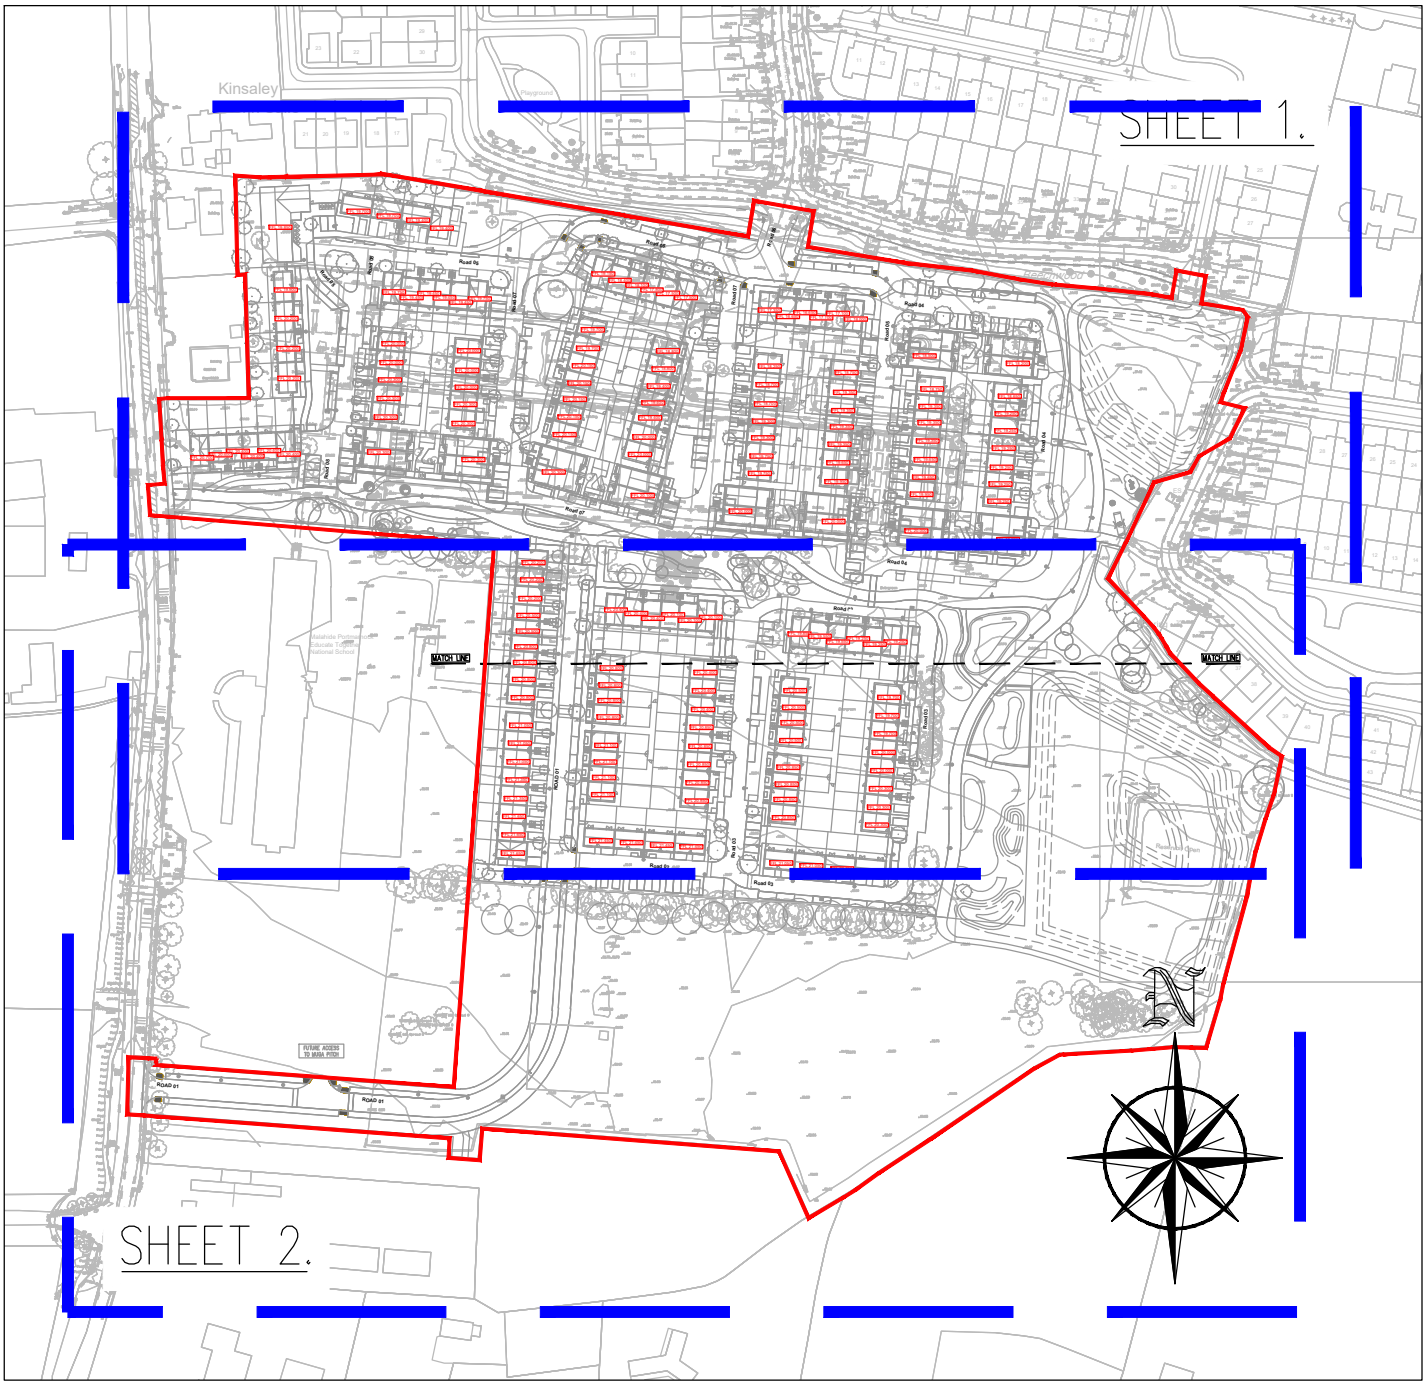

KEY PLAN.
SCALE 1:2500

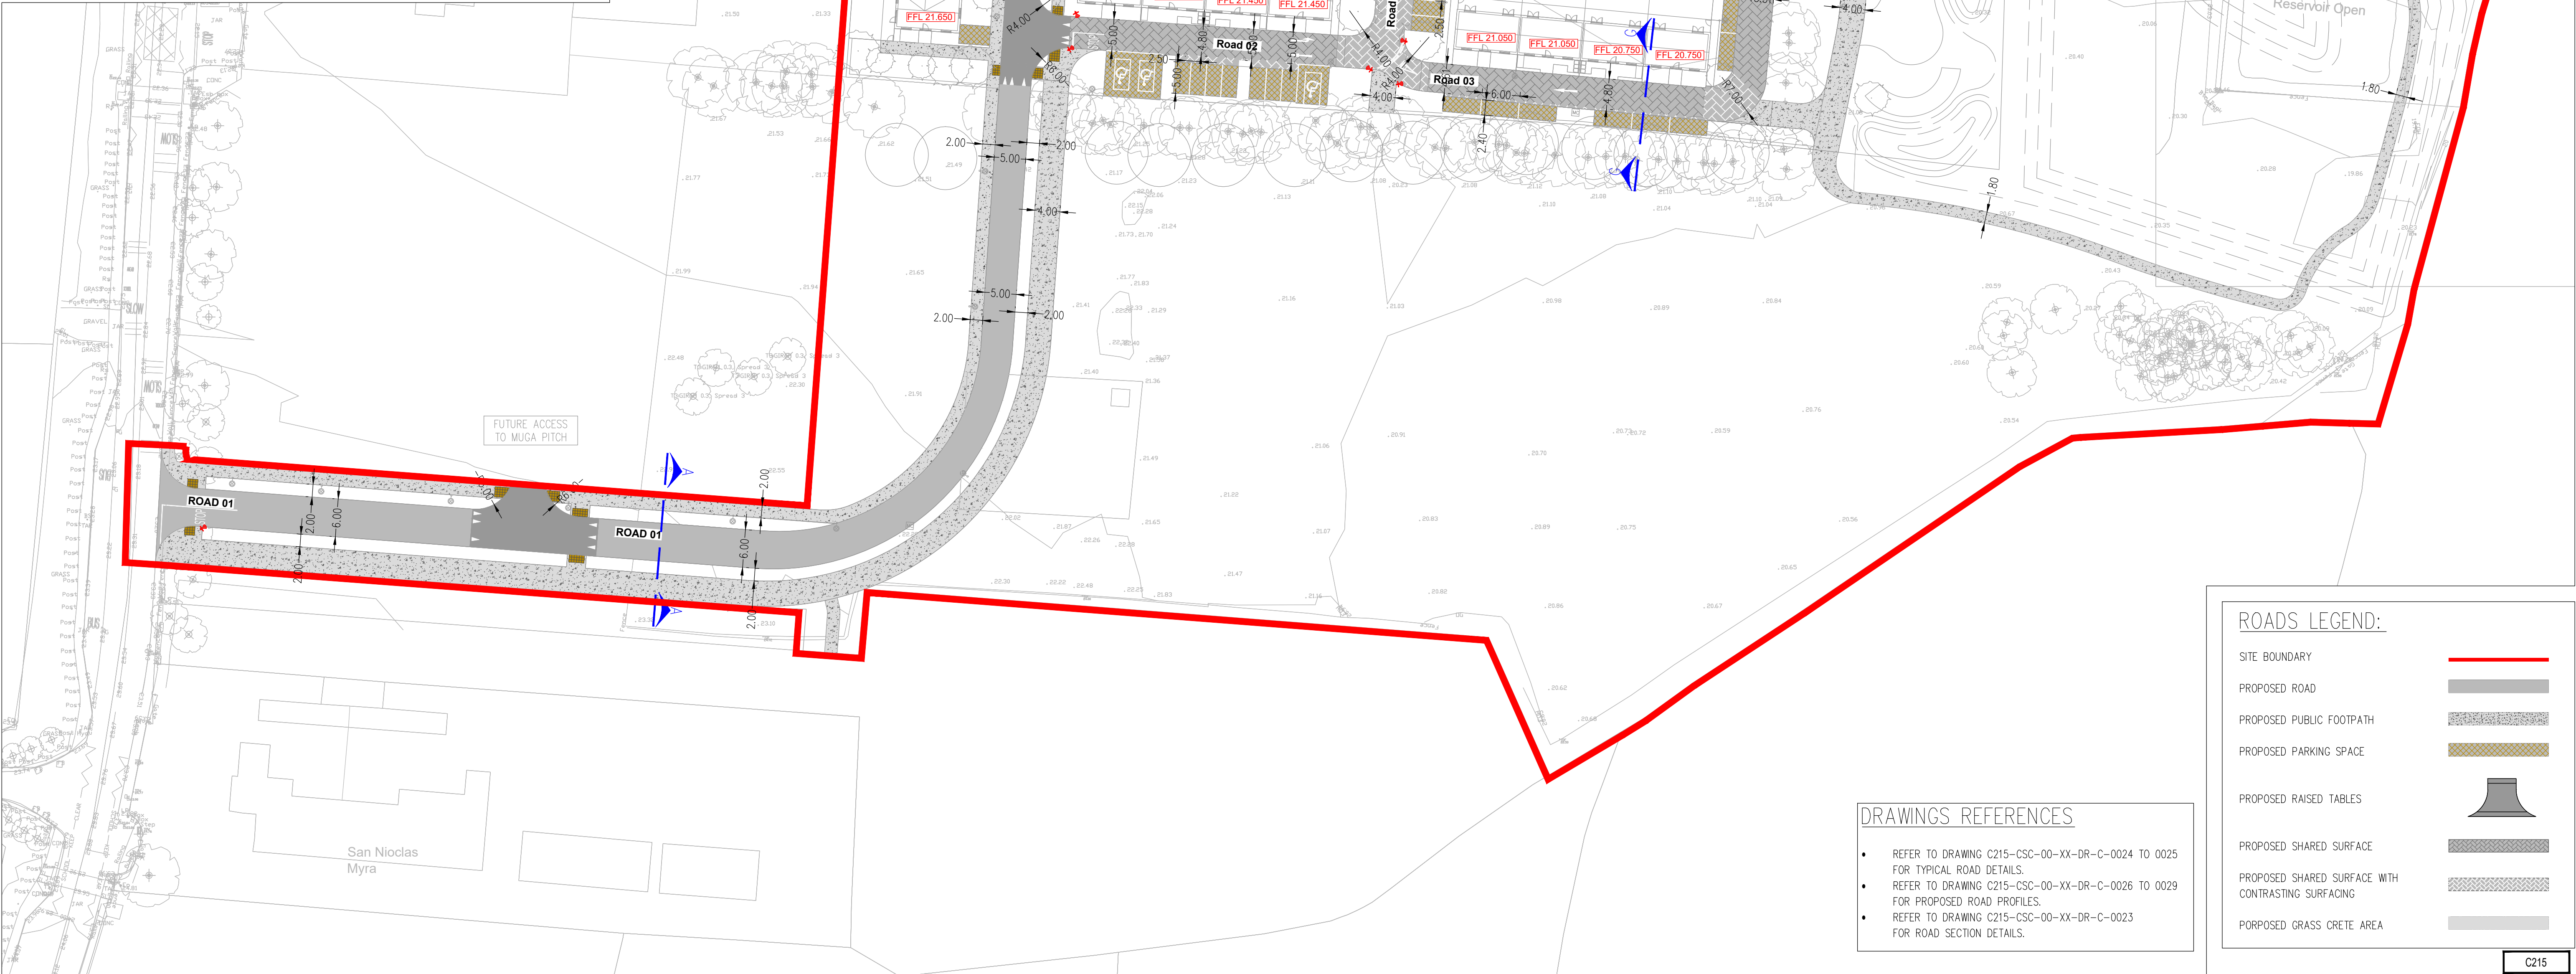

ROADS LEGEND:

- SITE BOUNDARY
- PROPOSED ROAD
- PROPOSED PUBLIC FOOTPATH
- PROPOSED PARKING SPACE
- PROPOSED RAISED TABLES
- PROPOSED SHARED SURFACE
- PROPOSED SHARED SURFACE WITH CONTRASTING SURFACING
- PROPOSED GRASS CRETE AREA

DRAWINGS REFERENCES

- REFER TO DRAWING C215-CSC-00-XX-DR-C-0024 TO 0025 FOR TYPICAL ROAD DETAILS.
- REFER TO DRAWING C215-CSC-00-XX-DR-C-0026 TO 0029 FOR PROPOSED ROAD PROFILES.
- REFER TO DRAWING C215-CSC-00-XX-DR-C-0023 FOR ROAD SECTION DETAILS.

PLANNING DRAWING.

NOT FOR CONSTRUCTION.
ALL LEVELS GIVEN ARE
RELATIVE TO ORDNANCE DATUM.
THIS DRAWING HAS BEEN ISSUED FOR INFORMATION
PURPOSES ONLY AND MUST NOT BE USED
FOR CONSTRUCTION UNDER ANY CIRCUMSTANCES

NOTES

- For setting out refer to Architect's drawings.
- This drawing to be read in conjunction with all other Architectural and Engineering drawings and all other relevant drawings and Specifications.
- DO NOT SCALE THIS DRAWING. Use figured dimensions only.
- No part of this document may be reproduced or transmitted in any form or stored in any retrieval system of any nature without the written permission as copyright holder except as agreed for use on the project for which the document was originally issued.
- Ordnance Survey Ireland Licence Number EN 0074025

Rev. No	Date	REVISION NOTE	Dim. By	Chkd. By
P1	31.01.2025	LRD PLANNING ISSUE	JL	NB

Architect	CCK Architects			
Project	Development at Former Teagasc Lands Kinsealy, Co. Dublin			
Title	Proposed General Arrangement Sheet 2 of 2			
Dwg. No.	C215-CSC-00-XX-DR-C-0005			
Date	Dim by	Chkd by	Aprvd by	Scale
Sep' 2024	AB	GL	OS	1:500 @A1

CS Consulting Group	
DUBLIN LONDON LIMERICK	
Head Office 19-22 Dame Street, Dublin 2. T: +353 (0)1 5480863 e: info@csconsulting.ie w: www.csconsulting.ie	
Quality Environment Energy Health & Safety	I.S. EN ISO 9001:2008 I.S. EN ISO 14001:2004 I.S. EN ISO 50001:2011 OHSAS 18001:2007