


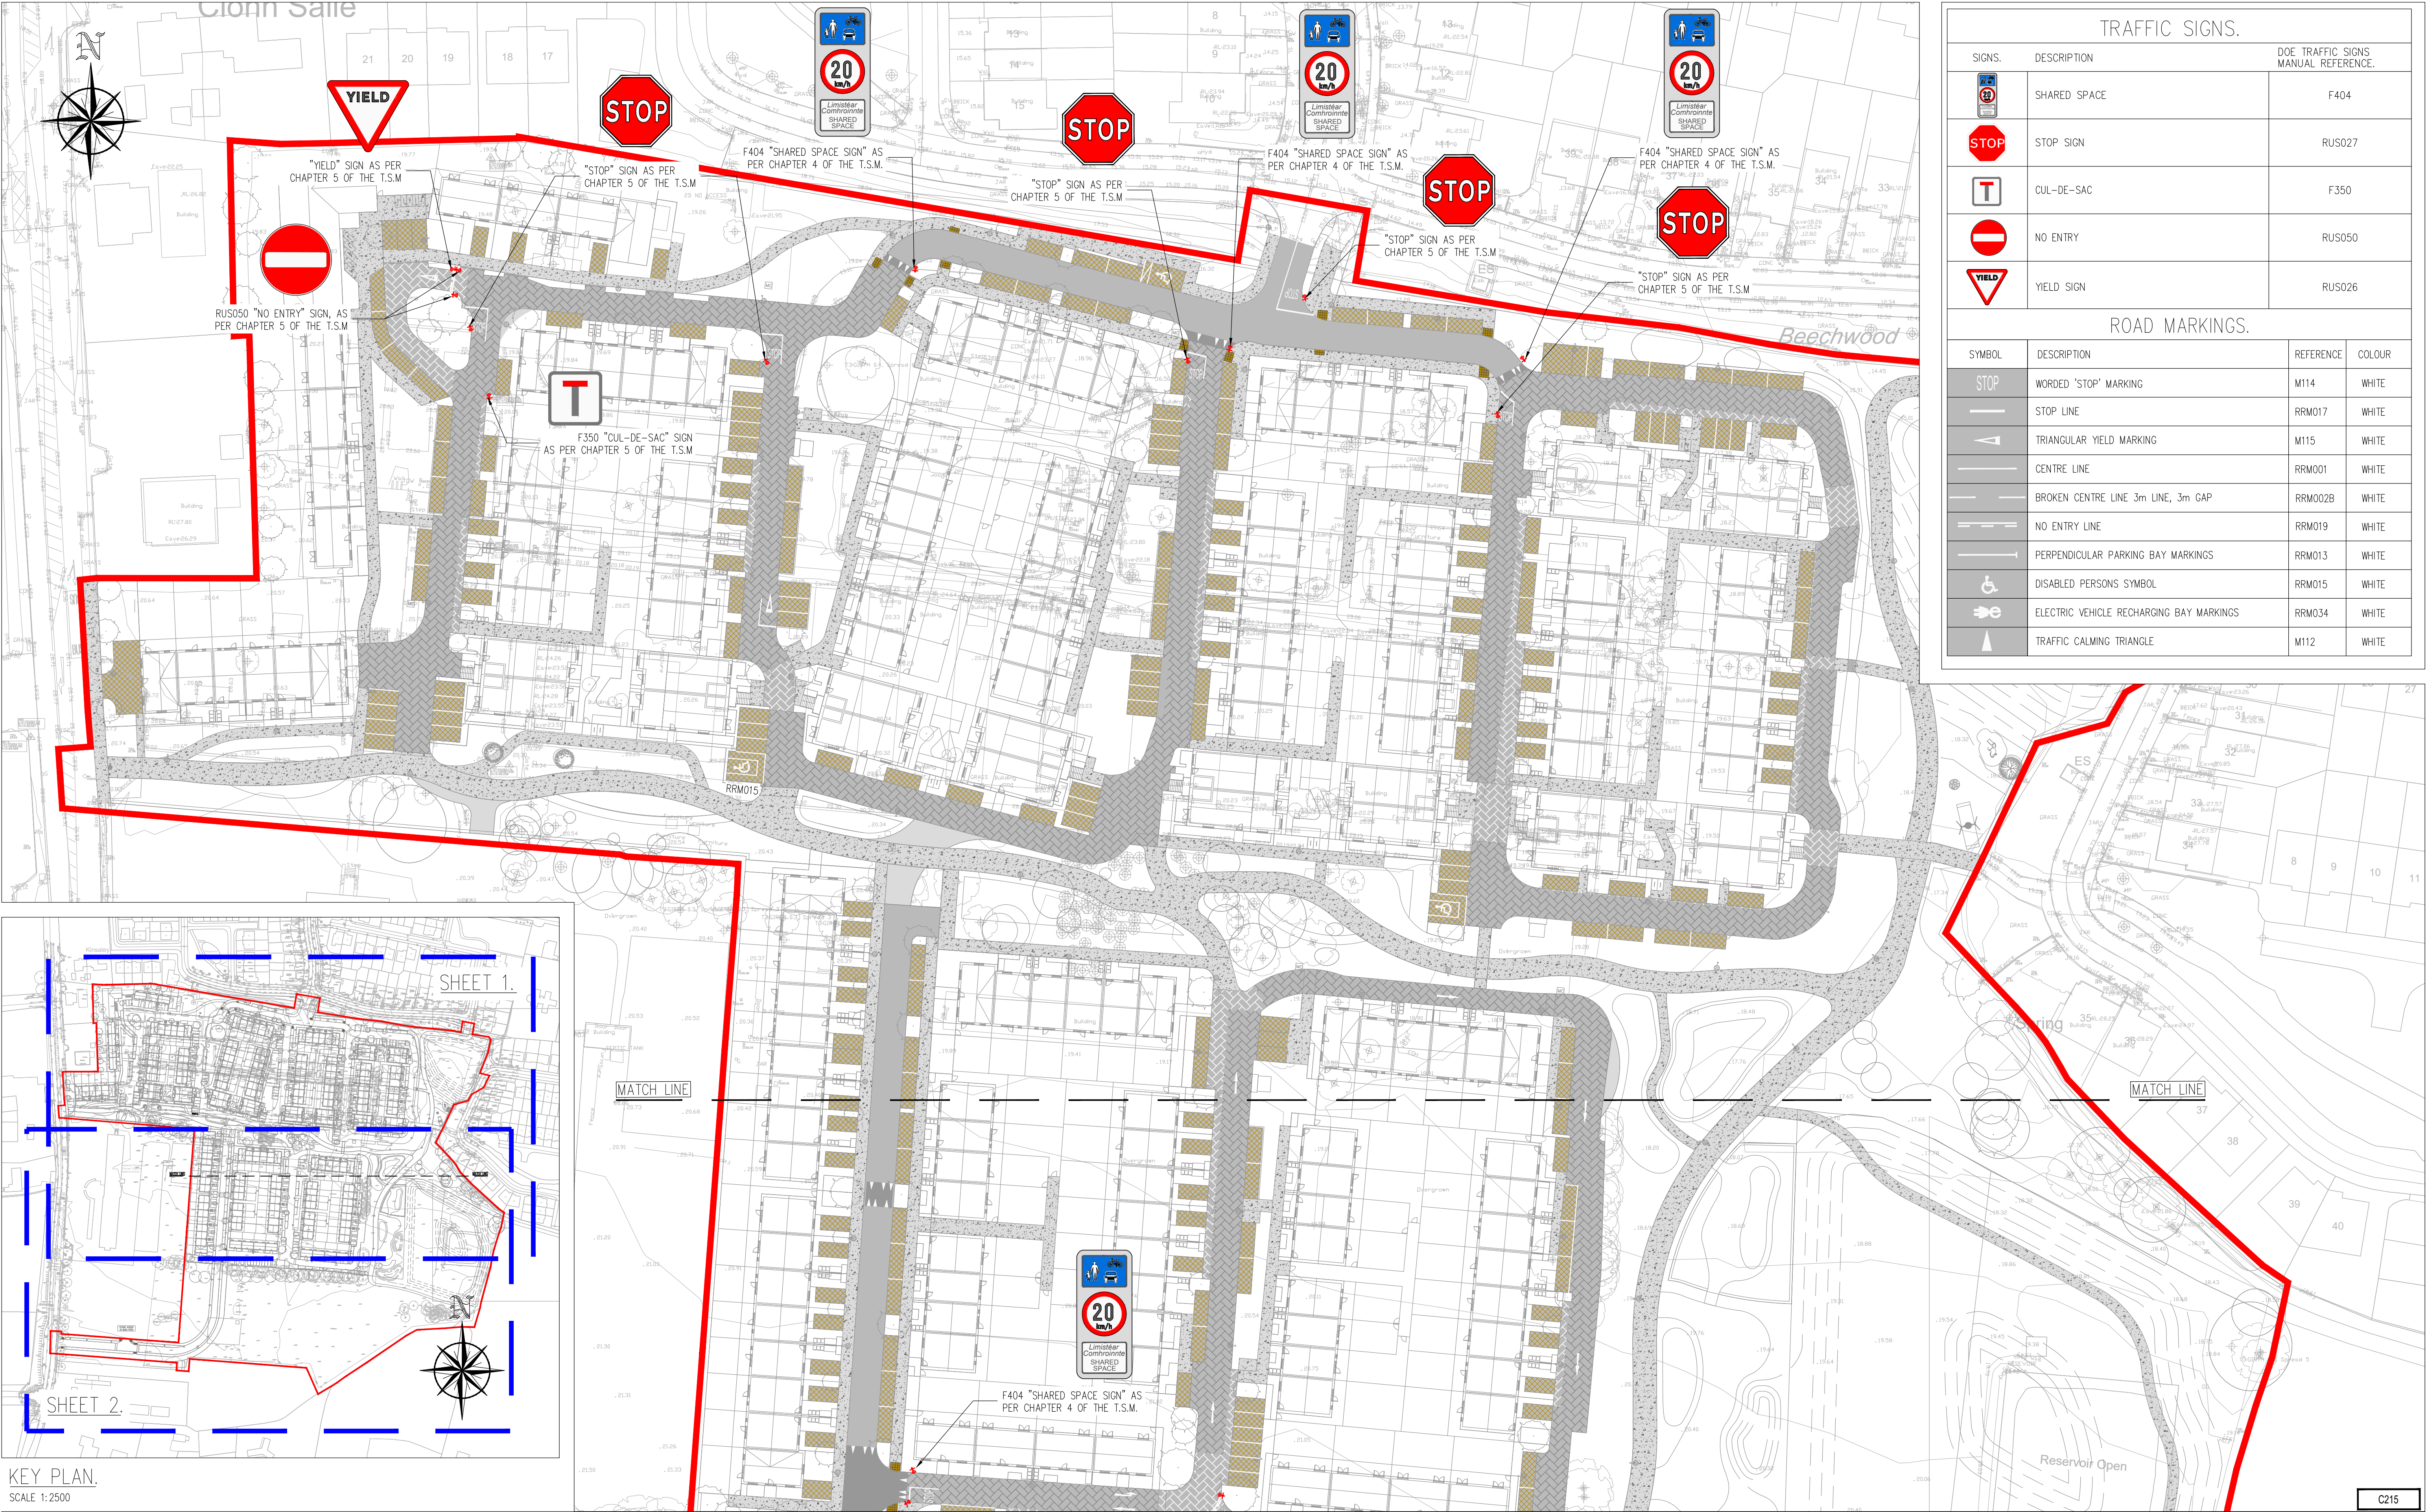

TRAFFIC SIGNS.			
SIGNS.	DESCRIPTION	DOE TRAFFIC SIGNS MANUAL REFERENCE.	
	SHARED SPACE	F404	
	STOP SIGN	RUS027	
	CUL-DE-SAC	F350	
	NO ENTRY	RUS050	
	YIELD SIGN	RUS026	
ROAD MARKINGS.			
SYMBOL	DESCRIPTION	REFERENCE	COLOUR
	WORDED 'STOP' MARKING	M114	WHITE
	STOP LINE	RRM017	WHITE
	TRIANGULAR YIELD MARKING	M115	WHITE
	CENTRE LINE	RRM001	WHITE
	BROKEN CENTRE LINE 3m LINE, 3m GAP	RRM002B	WHITE
	NO ENTRY LINE	RRM019	WHITE
	PERPENDICULAR PARKING BAY MARKINGS	RRM013	WHITE
	DISABLED PERSONS SYMBOL	RRM015	WHITE
	ELECTRIC VEHICLE RECHARGING BAY MARKINGS	RRM034	WHITE
	TRAFFIC CALMING TRIANGLE	M112	WHITE

KEY PLAN.
SCALE 1:2500

PLANNING DRAWING.
NOT FOR CONSTRUCTION.
ALL LEVELS GIVEN ARE
RELATIVE TO ORDNANCE DATUM.
THIS DRAWING HAS BEEN ISSUED FOR INFORMATION
PURPOSES ONLY AND MUST NOT BE USED
FOR CONSTRUCTION UNDER ANY CIRCUMSTANCES

- NOTES
- For setting out refer to Architect's drawings.
 - This drawing to be read in conjunction with all other Architectural and Engineering drawings and all other relevant drawings and Specifications.
 - DO NOT SCALE THIS DRAWING. Use figured dimensions only.
 - No part of this document may be reproduced or transmitted in any form or stored in any retrieval system of any nature without the written permission as copyright holder except as agreed for use on the project for which the document was originally issued.
 - Ordnance Survey Ireland Licence Number EN 0074025

Rev. No.	Date	REVISION NOTE	Dim. By	Chkd. By
P1	31.01.2025	LRD PLANNING ISSUE	JL	NB

Architect	CCK Architects			
Project	Development at Former Teagasc Lands Kinsealy, Co. Dublin			
Title	Proposed Road Markings and Traffic Signs Sheet 1 of 2			
Dwg. No.	C215-CSC-00-XX-DR-C-0008			
Date	Dim by	Chkd by	Apprv by	Scale
Sep' 2024	AB	GL	OS	1:500 @A1
Revision				P1

CS Consulting Group		DUBLIN LONDON LIMERICK	
Head Office		19-22 Dame Street, Dublin 2.	
T: +353 (0)1 5480863		e: info@csconsulting.ie	
w: www.csconsulting.ie			
	Quality	I.S. EN ISO 9001:2008	
	Environment	I.S. EN ISO 14001:2004	
	Health & Safety	I.S. EN ISO 45001:2011	
OHSAS 18001:2007			