



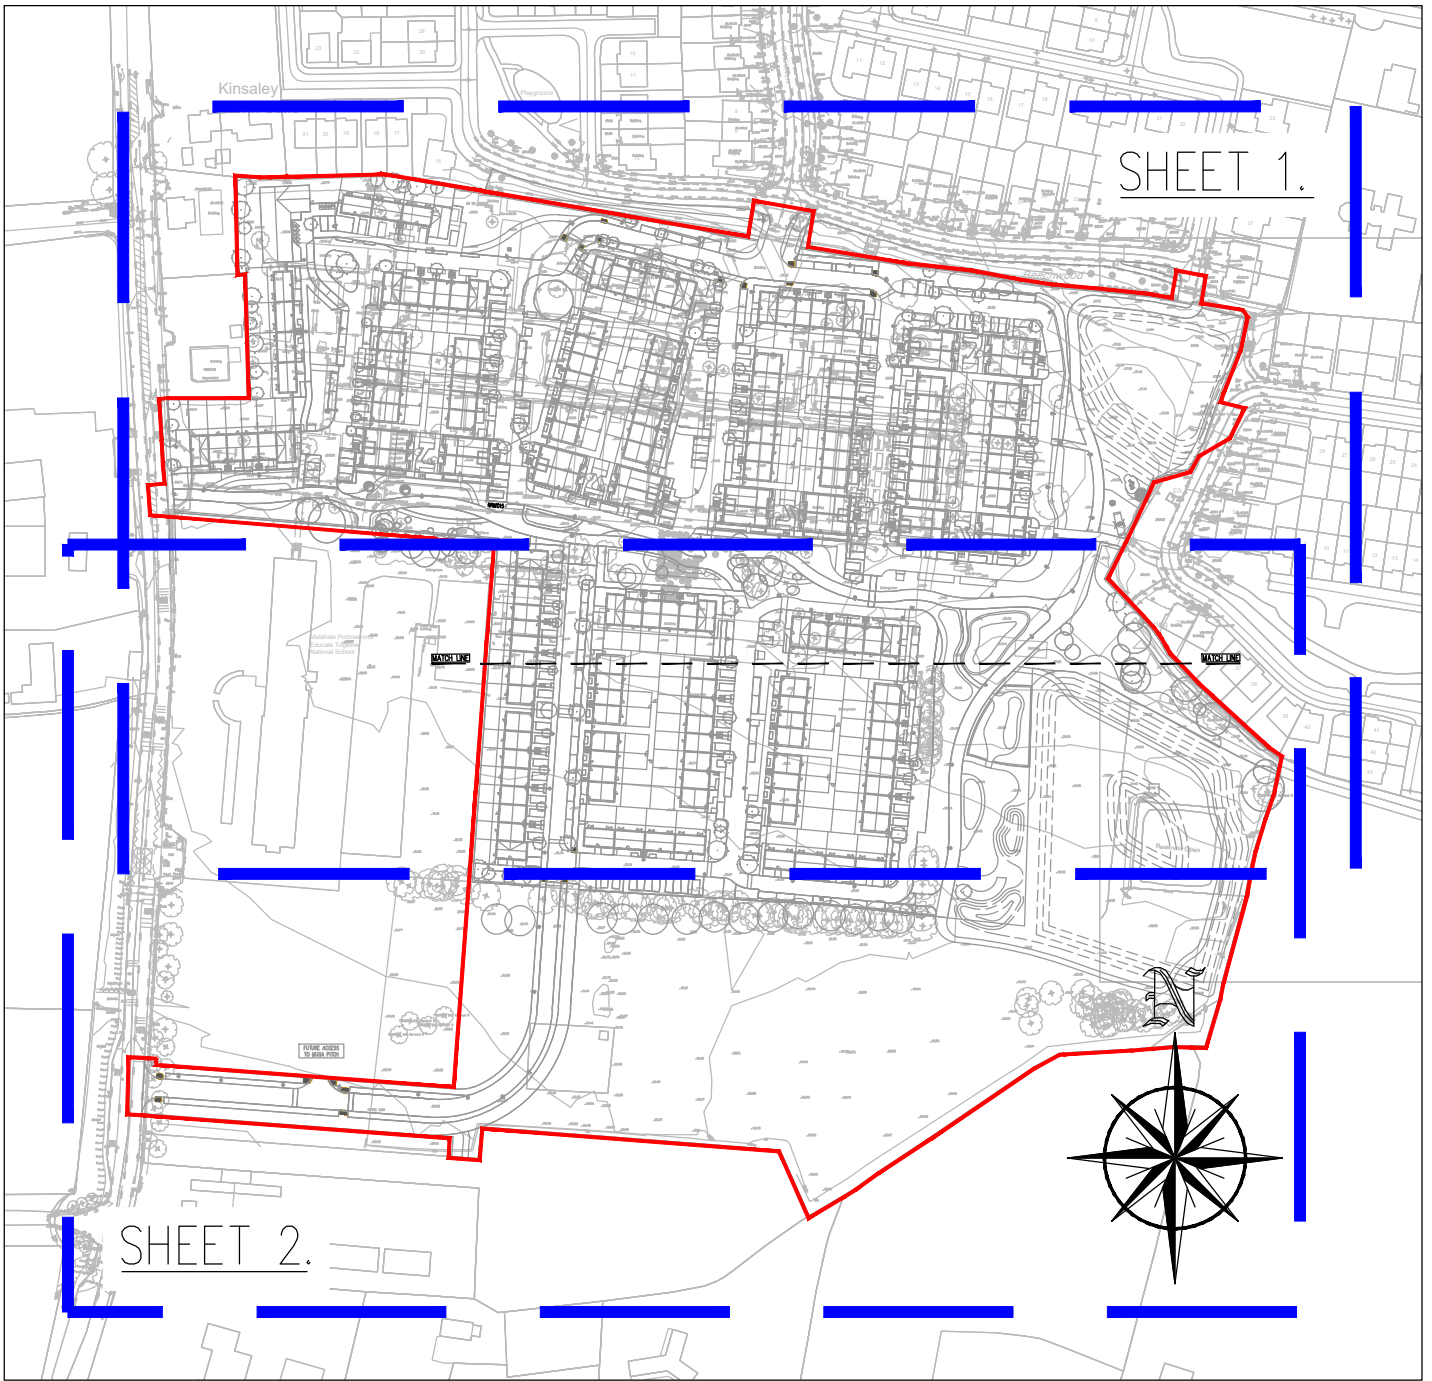

KEY PLAN.
SCALE 1:2500

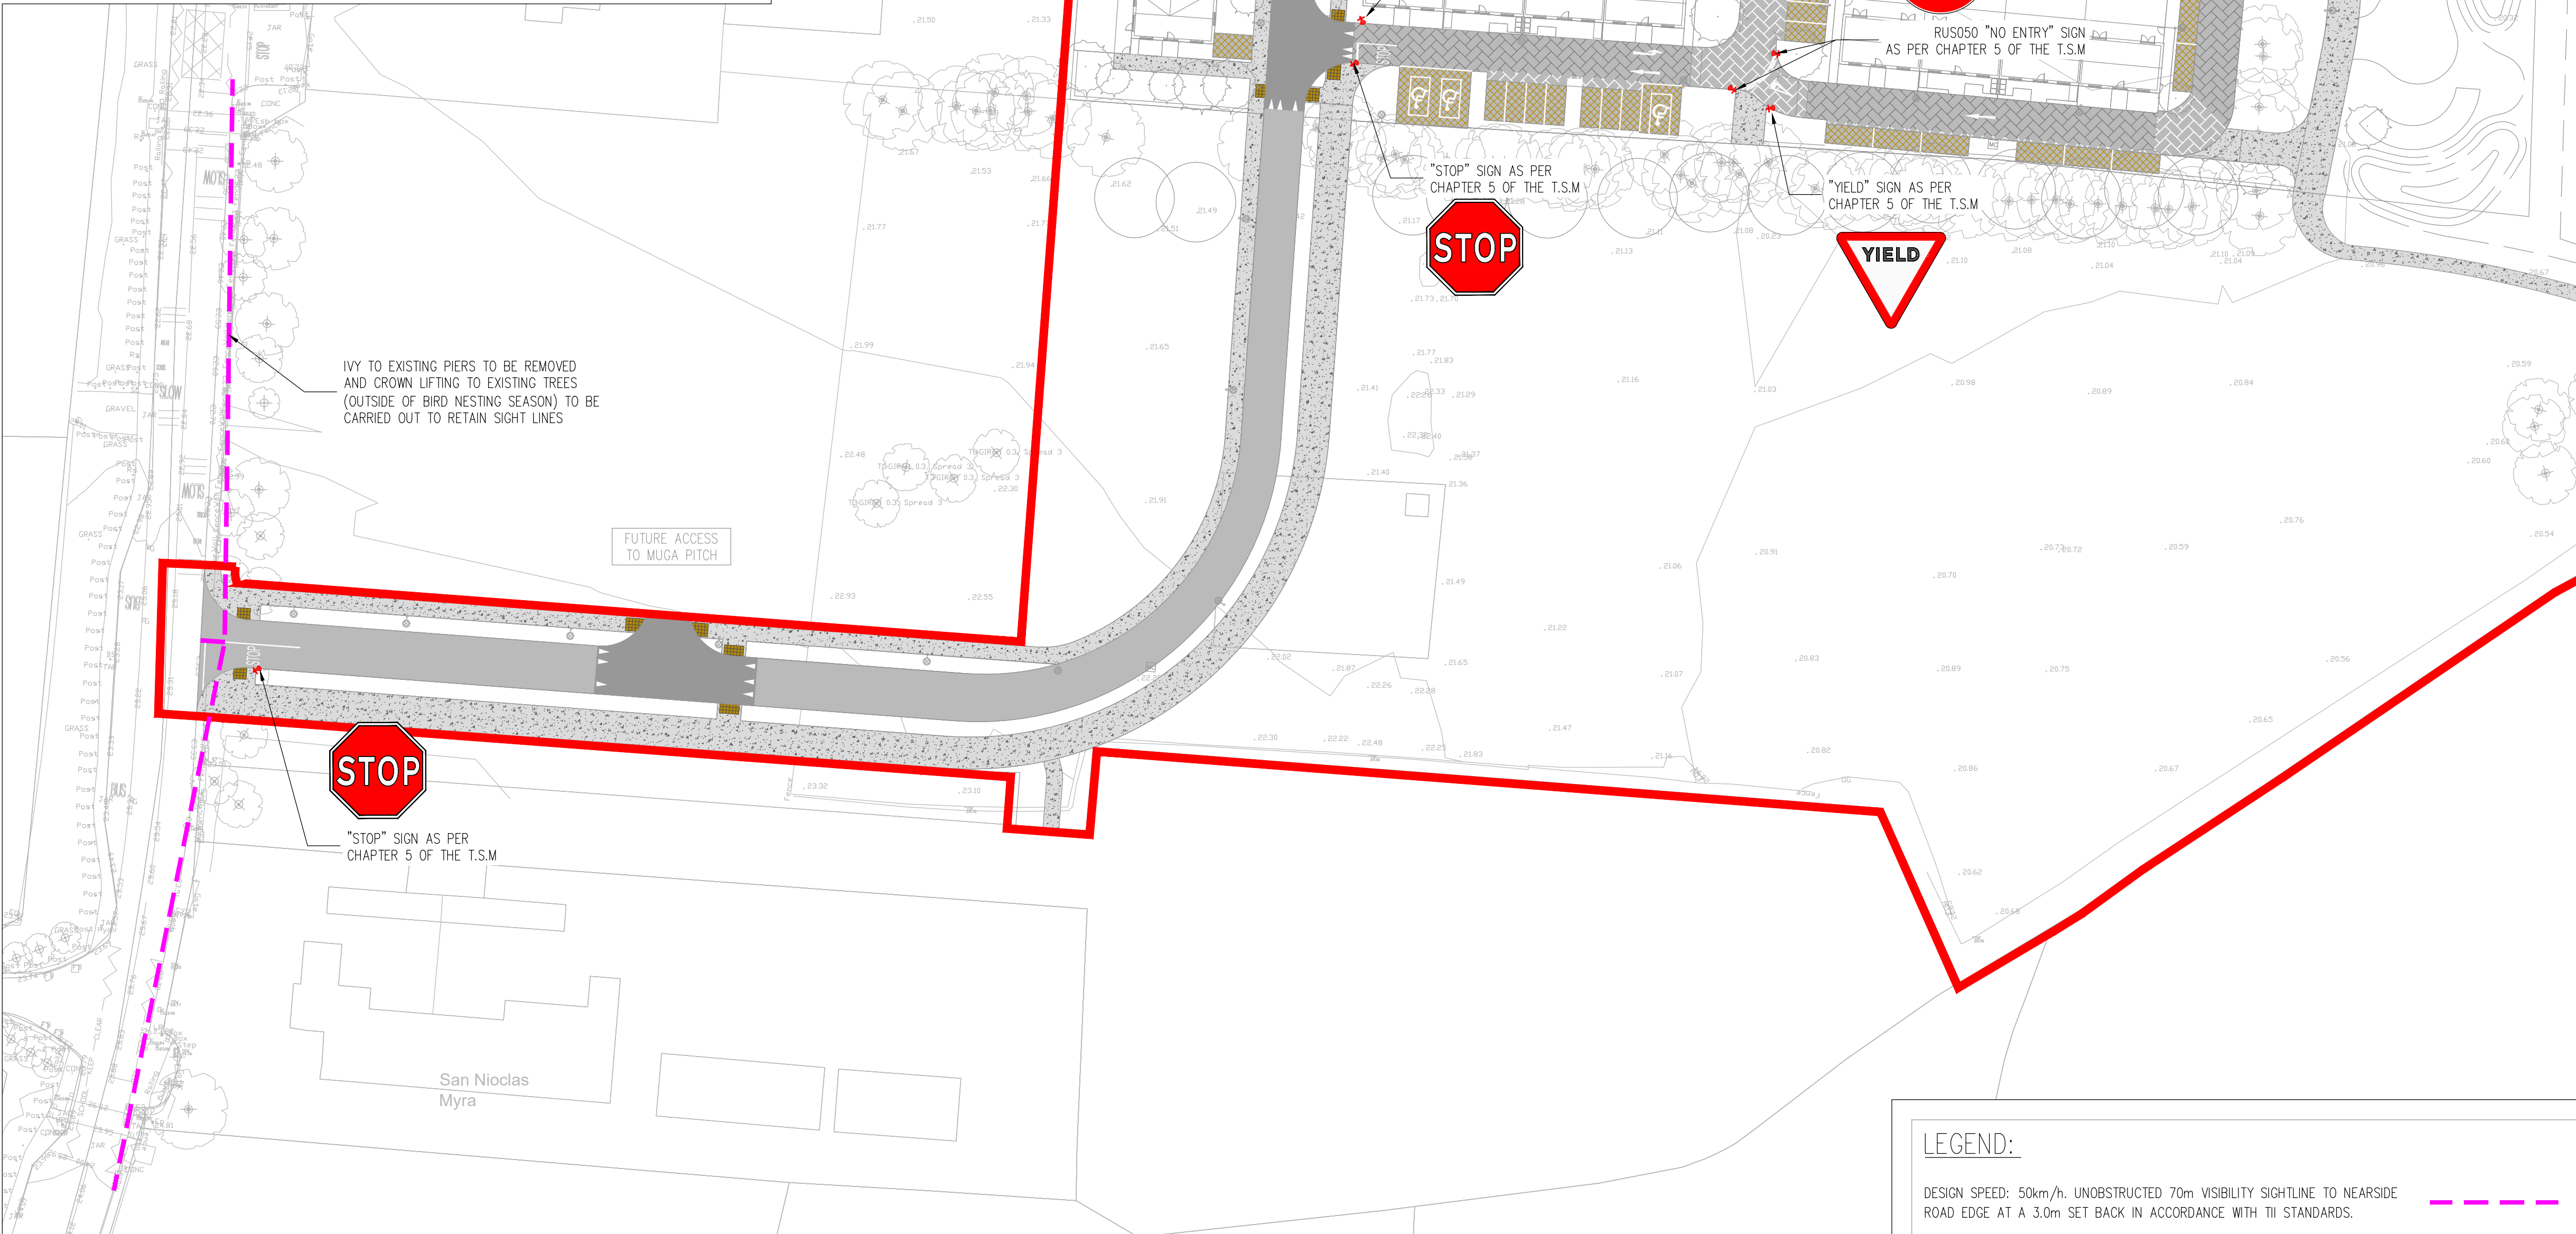

IVY TO EXISTING PIERS TO BE REMOVED
AND CROWN LIFTING TO EXISTING TREES
(OUTSIDE OF BIRD NESTING SEASON) TO BE
CARRIED OUT TO RETAIN SIGHT LINES

FUTURE ACCESS
TO MUGA PITCH

"STOP" SIGN AS PER
CHAPTER 5 OF THE T.S.M

"STOP" SIGN AS PER
CHAPTER 5 OF THE T.S.M

F404 "SHARED SPACE SIGN" AS
PER CHAPTER 4 OF THE T.S.M

RUS050 "NO ENTRY" SIGN
AS PER CHAPTER 5 OF THE T.S.M

"YIELD" SIGN AS PER
CHAPTER 5 OF THE T.S.M

LEGEND:

DESIGN SPEED: 50km/h. UNOBSTRUCTED 70m VISIBILITY SIGHTLINE TO NEAR-SIDE
ROAD EDGE AT A 3.0m SET BACK IN ACCORDANCE WITH TII STANDARDS.

TRAFFIC SIGNS.

SIGNS.	DESCRIPTION	DOE TRAFFIC SIGNS MANUAL REFERENCE.
	SHARED SPACE	F404
	STOP SIGN	RUS027
	CUL-DE-SAC	F350
	NO ENTRY	RUS050
	YIELD SIGN	RUS026

ROAD MARKINGS.

SYMBOL	DESCRIPTION	REFERENCE	COLOUR
	WORDED "STOP" MARKING	M114	WHITE
	STOP LINE	RRM017	WHITE
	TRIANGULAR YIELD MARKING	M115	WHITE
	CENTRE LINE	RRM001	WHITE
	BROKEN CENTRE LINE 3m LINE, 3m GAP	RRM002B	WHITE
	NO ENTRY LINE	RRM019	WHITE
	PERPENDICULAR PARKING BAY MARKINGS	RRM013	WHITE
	DISABLED PERSONS SYMBOL	RRM015	WHITE
	ELECTRIC VEHICLE RECHARGING BAY MARKINGS	RRM034	WHITE
	TRAFFIC CALMING TRIANGLE	M112	WHITE

C215

PLANNING DRAWING.

NOT FOR CONSTRUCTION.
ALL LEVELS GIVEN ARE
RELATIVE TO ORDNANCE DATUM.
THIS DRAWING HAS BEEN ISSUED FOR INFORMATION
PURPOSES ONLY AND MUST NOT BE USED
FOR CONSTRUCTION UNDER ANY CIRCUMSTANCES

NOTES

- For setting out refer to Architect's drawings.
- This drawing to be read in conjunction with all other Architectural and Engineering drawings and all other relevant drawings and Specifications.
- DO NOT SCALE THIS DRAWING. Use figured dimensions only.
- No part of this document may be reproduced or transmitted in any form or stored in any retrieval system of any nature without the written permission as copyright holder except as agreed for use on the project for which the document was originally issued.
- Ordnance Survey Ireland Licence Number EN 0074025

Rev. No.	Date	REVISION NOTE	Dim. By	Chkd. By
P1	31.01.2025	LRD PLANNING ISSUE	JL	NB

Architect Project	CCK Architects Development at Former Teagasc Lands Kinsealy, Co. Dublin
Title	Proposed Road Markings and Traffic Signs Sheet 2 of 2
Dwg. No.	C215-CSC-00-XX-DR-C-0009
Date	Sep' 2024
Dim by	AB
Chkd by	GL
Aprvd by	OS
Scale	1:500 @A1
Revision	P1
CS Consulting Group DUBLIN LONDON LIMERICK	Head Office 19-22 Dame Street, Dublin 2. T: +353 (0)1 5480863 e: info@csconsulting.ie w: www.csconsulting.ie
Quality Environment Energy Health & Safety	I.S. EN ISO 9001:2008 I.S. EN ISO 14001:2004 I.S. EN ISO 50001:2011 OHSAS 18001:2007