


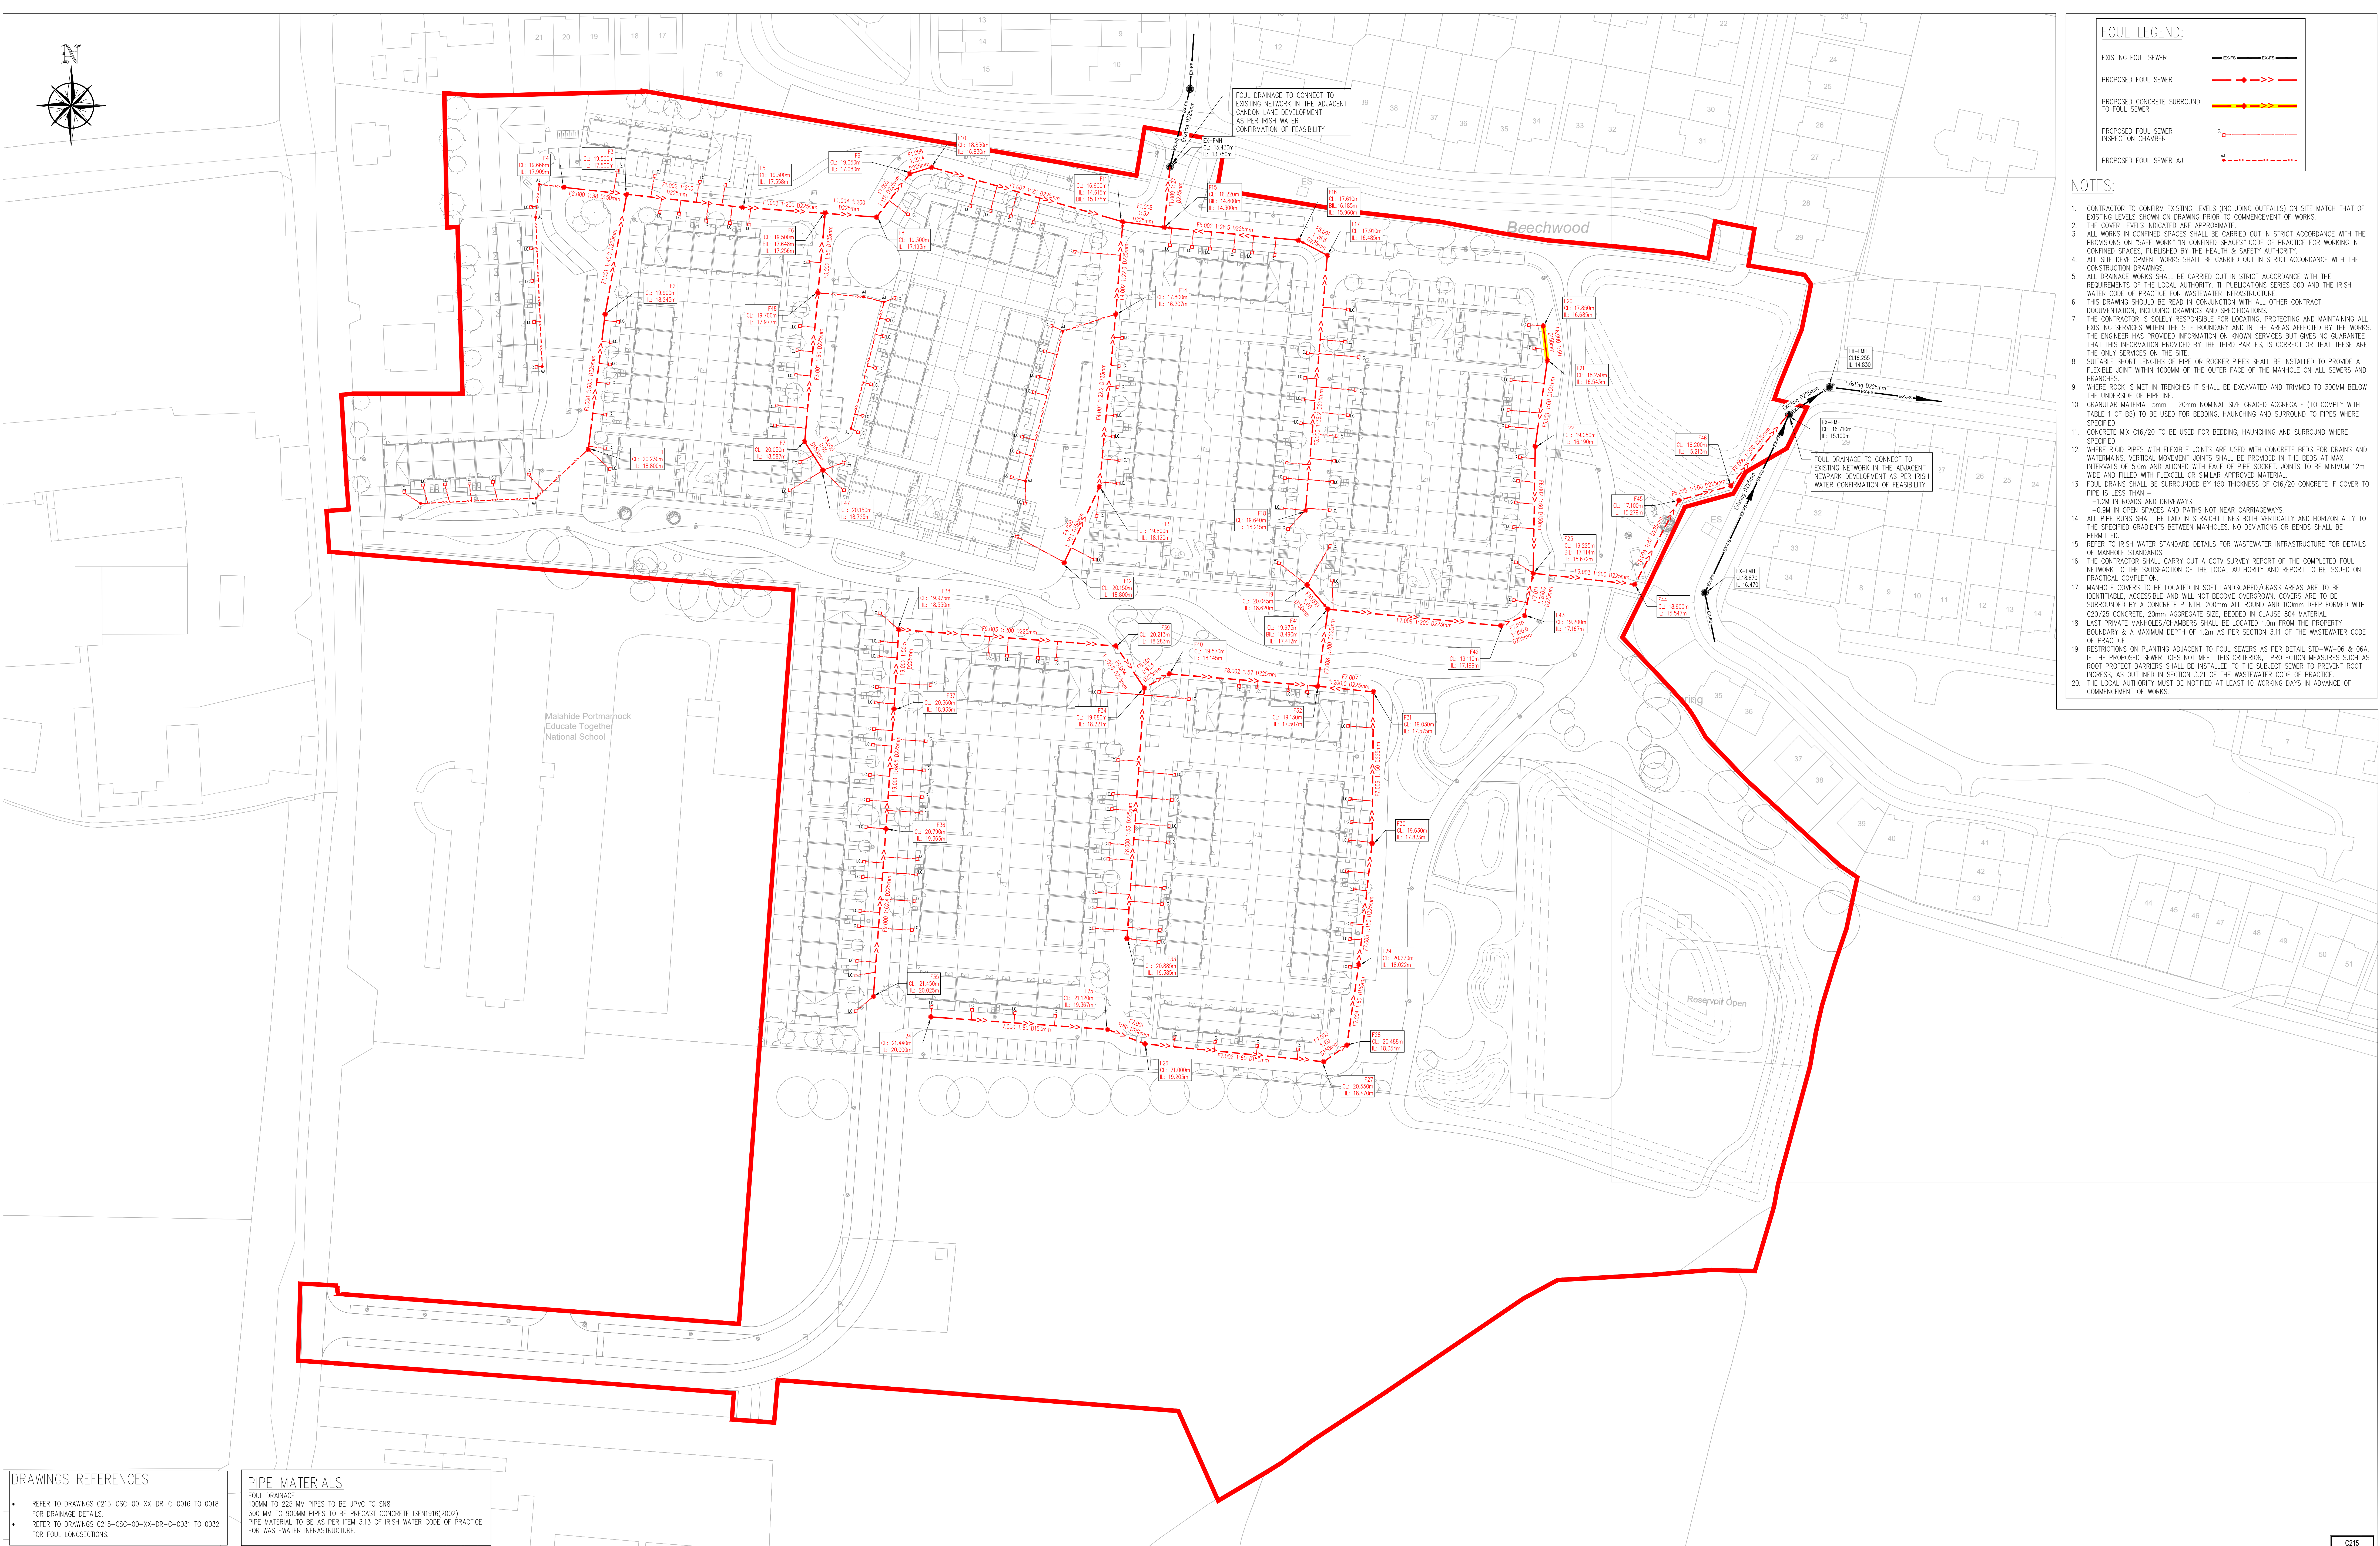

EXISTING FOUL SEWER

PROPOSED FOUL SEWER

PROPOSED CONCRETE SURROUND
TO FOUL SEWER

PROPOSED FOUL SEWER
INSPECTION CHAMBER

PROPOSED FOUL SEWER A/J

7. THIS DRAINING SHOULD BE READ IN CONNECTION WITH ALL OTHERS CONTRACT DOCUMENTATION, INCLUDING DRAWINGS AND SPECIFICATIONS
9. SUITABLE SHORT LENGTHS OF PIPE OR RUCKER PIPES SHALL BE INSTALLED TO PROVIDE A FLEXIBLE LINK BETWEEN THE OUTER FACE OF THE MANHOLE ON ALL SIDERS AND BRANCHES.
11. GRANULAR MATERIAL 5mm - 20mm NOMINAL SIZE GRADED AGGREGATE (TO COMPLY WITH TABLE 1 OF BS1) TO BE USED FOR BEDDING, HAUNDING AND SURROUND TO PIPES WHERE SPECIFIED
12. CONCRETE MIX C16/20 TO BE USED FOR HAUNDING, HAUNDING AND SURROUND WHERE SPECIFIED
15. FOUR DRAINS SHALL BE SURROUNDED BY 150 THICKNESS OF C16/20 CONCRETE IF COVER IS PIPE LESS THAN:
16. ALL PIPE RUNS SHALL BE LAID IN STRAIGHT LINES BOTH VERTICALLY AND HORIZONTALLY TO THE SPECIFIED GRADIENTS BETWEEN MANHOLES NO DEVIATIONS OR BENDS SHALL BE PERMITTED.
17. REFER TO HIGH WATER STANDARD DETAILS FOR WASTEWATER INFRASTRUCTURE FOR DETAILS OF MANHOLES
18. THE CONTRACTOR SHALL CARRY OUT A CCTV SURVEY REPORT OF THE COMPLETED FOUL NETWORK TO THE SATISFACTION OF THE LOCAL AUTHORITY AND REPORT TO BE ISSUED ON PRACTICAL BASIS
20. LAST PRIVATE MANHOLE/CHAMBERS SHALL BE LOCATED 1.0m from the PROPERTY BOUNDARY AND A MAXIMUM DEPTH OF 1.2m as PER SECTION 3.1 OF THE WASTEWATER CODE OF PRACTICE

- REFER TO DRAWINGS C215-CSC-00-XX-DR-C-0016 TO 0018 FOR DRAINAGE DETAILS.
- REFER TO DRAWINGS C215-CSC-00-XX-DR-C-0031 TO 0032 FOR FOUL LONGSECTIONS.

FOUL DRAINAGE
100MM TO 225 MM PIPES TO BE UPVC TO SN8
300 MM TO 900MM PIPES TO BE PRECAST CONCRETE ISEN1916(2002)
PIPE MATERIAL TO BE AS PER ITEM 3.13 OF IRISH WATER CODE OF PRACTICE
FOR WASTEWATER INFRASTRUCTURE.

THIS DRAWING HAS BEEN ISSUED FOR INFORMATION
PURPOSES ONLY AND MUST NOT BE USED
FOR CONSTRUCTION UNDER ANY CIRCUMSTANCES.

1. For setting out refer to Architect's drawings.
2. This drawing to be read in conjunction with all other Architectural and Engineering drawings and all other relevant drawings and Specifications.
3. **DO NOT SCALE THIS DRAWING.** Use figured dimensions only.
4. No part of this document may be reproduced or transmitted in any form or stored in any retrieval system of any nature without the written permission as copyright holder except as agreed for use on the project for which the document was originally issued.
5. Ordnance Survey Ireland Licence Number EN 0074025

C215