


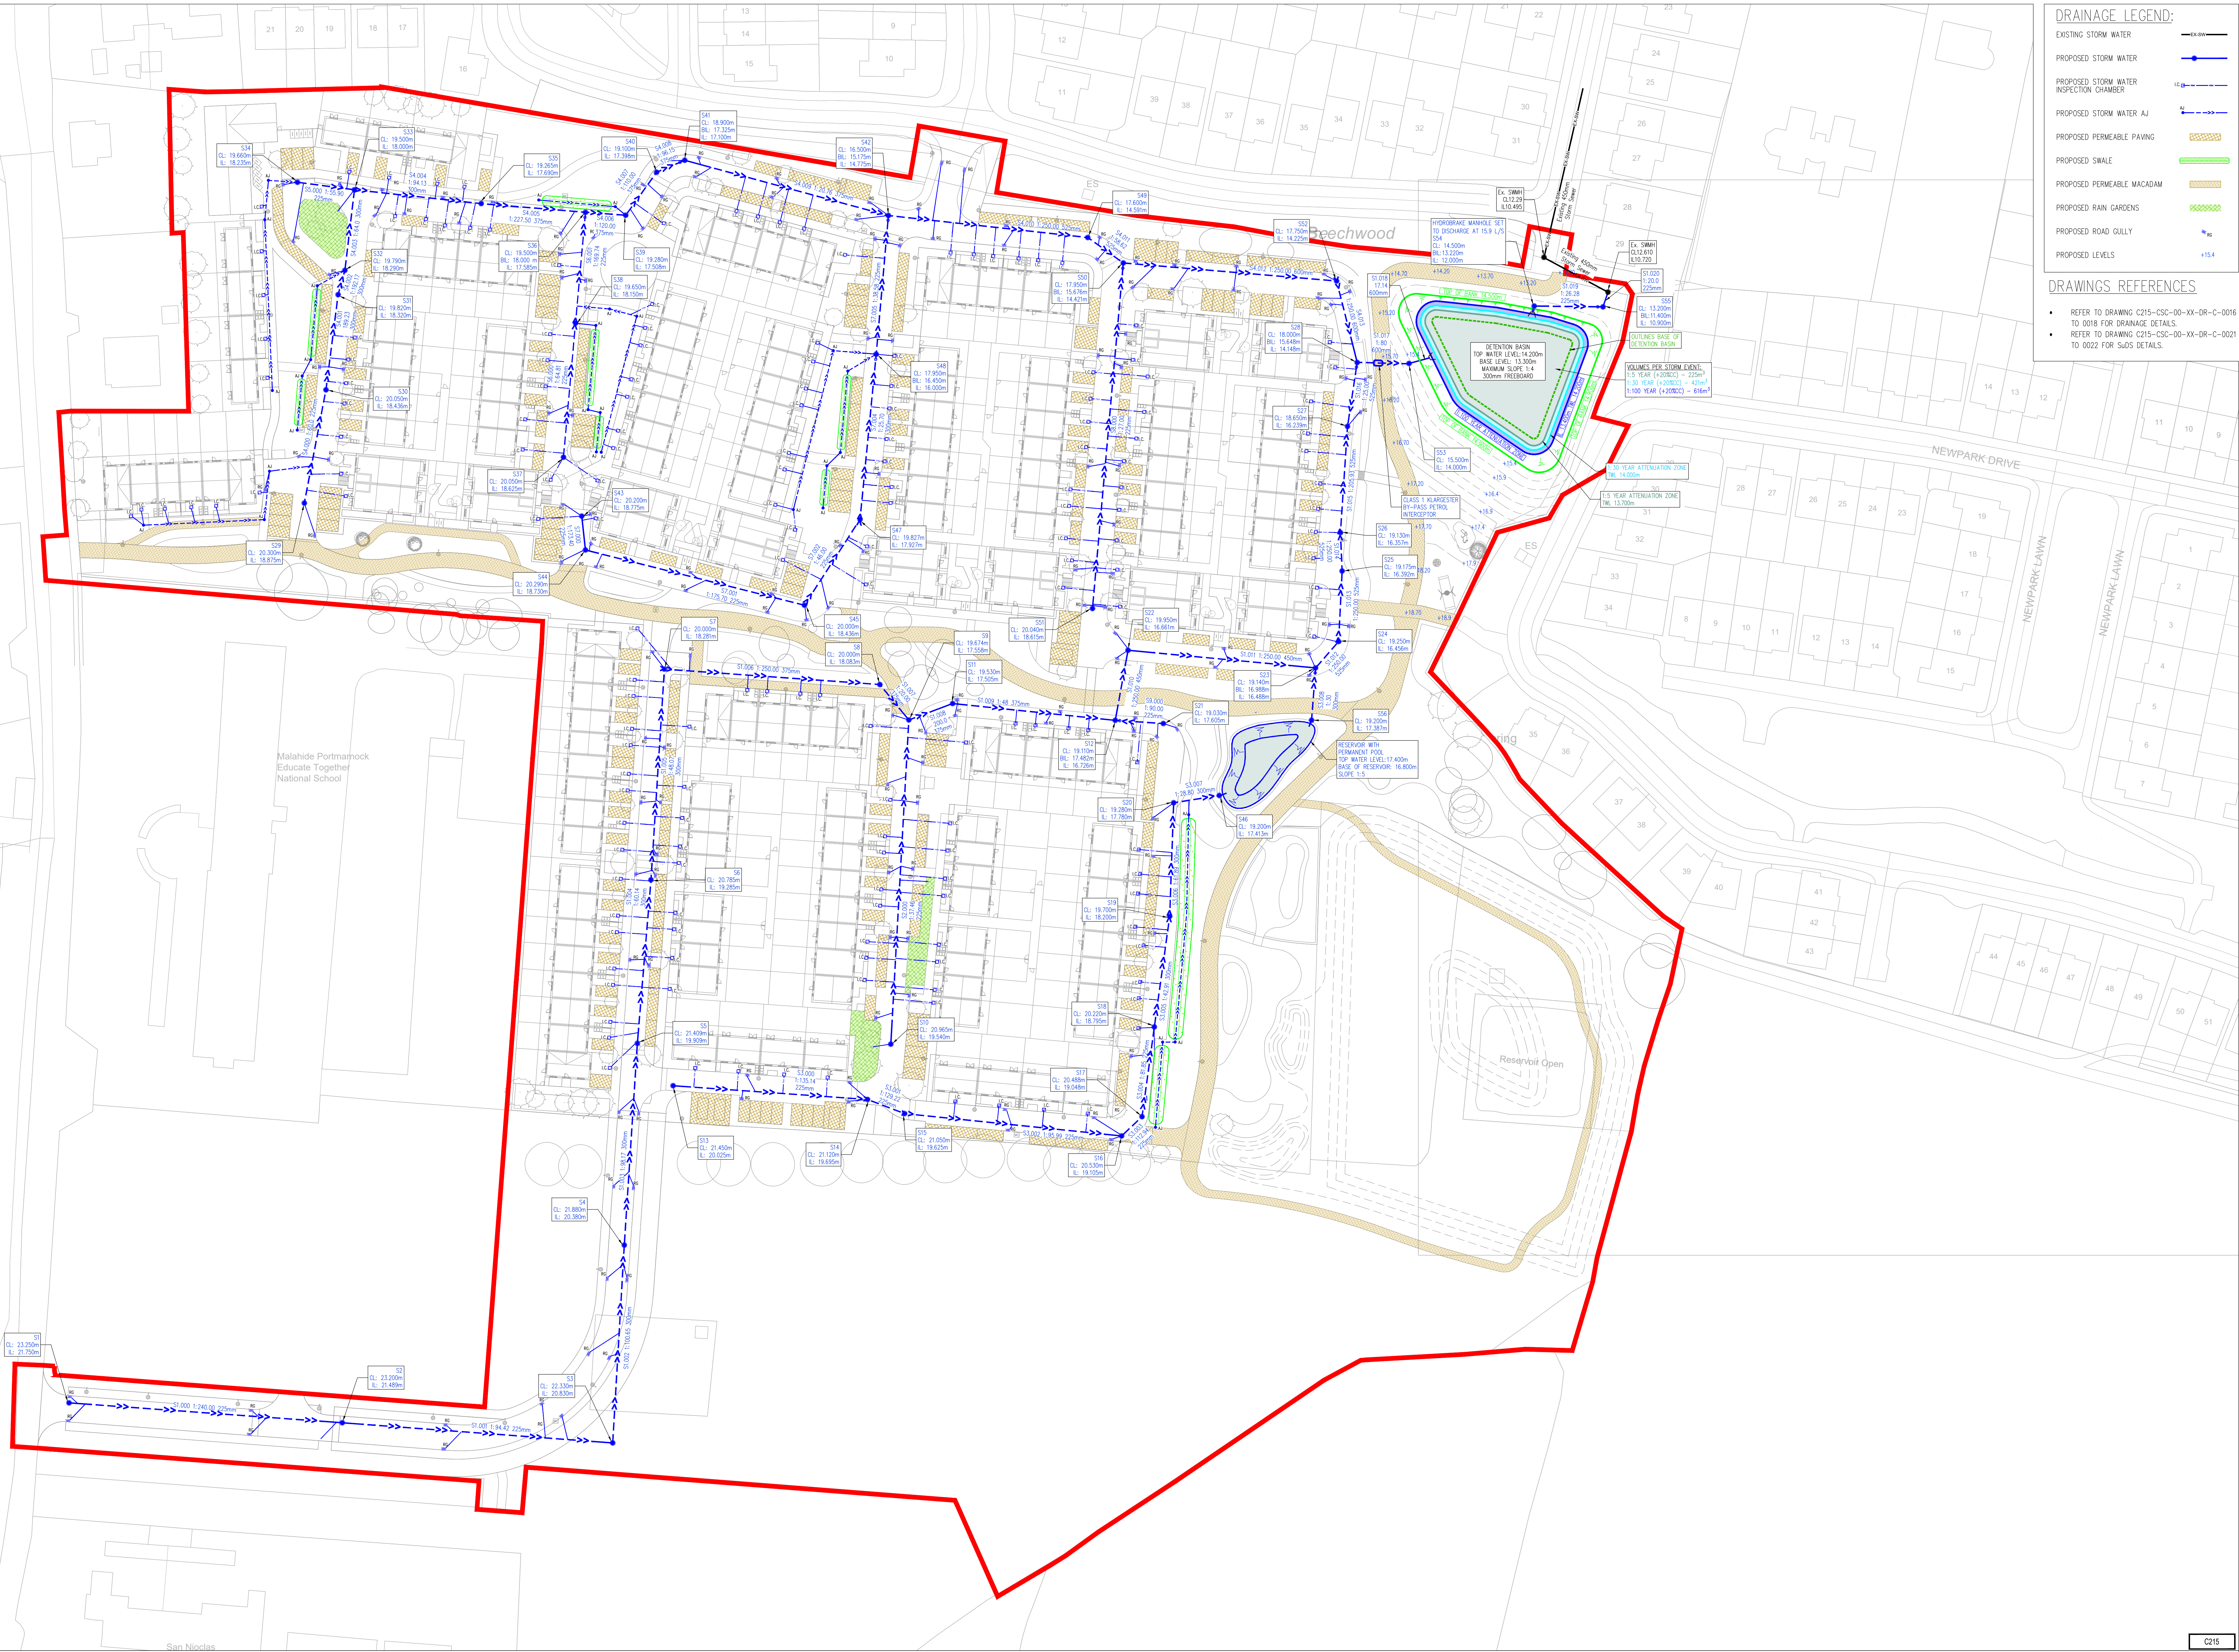

DRAINAGE LEGEND:

- EXISTING STORM WATER
- PROPOSED STORM WATER
- PROPOSED STORM WATER INSPECTION CHAMBER
- PROPOSED STORM WATER AJ
- PROPOSED PERMEABLE PAVING
- PROPOSED SWALE
- PROPOSED PERMEABLE MACADAM
- PROPOSED RAIN GARDENS
- PROPOSED ROAD GULLY
- PROPOSED LEVELS

DRAWINGS REFERENCES

- REFER TO DRAWING C215-CSC-00-XX-DR-C-0016 TO 0018 FOR DRAINAGE DETAILS.
- REFER TO DRAWING C215-CSC-00-XX-DR-C-0021 TO 0022 FOR SUDS DETAILS.

PLANNING DRAWING.
NOT FOR CONSTRUCTION.
ALL LEVELS GIVEN ARE
RELATIVE TO ORDNANCE DATUM.
THIS DRAWING HAS BEEN ISSUED FOR INFORMATION
PURPOSES ONLY AND MUST NOT BE USED
FOR CONSTRUCTION UNDER ANY CIRCUMSTANCES

- NOTES**
- For setting out refer to Architect's drawings.
 - This drawing to be read in conjunction with all other Architectural and Engineering drawings and all other relevant drawings and Specifications.
 - DO NOT SCALE THIS DRAWING. Use figured dimensions only.
 - No part of this document may be reproduced or transmitted in any form or stored in any retrieval system of any nature without the written permission as copyright holder except as agreed.
 - Ordnance Survey Ireland Licence Number EN 0074025

Rev. No.	Date	REVISION NOTE	Drn By	Chk'd By
P1	31.01.2025	URG PLANNING ISSUE	AC	GL

Architect	CCK Architects
Project	Development at Former Teagasc Lands Kinsealy, Co. Dublin
Title	Proposed Surface Water & SuDS Layout
Drawn By	C215-CSC-00-XX-DR-0011
Date	Aug 2024
Drn by	SC
Chk'd by	GL
App'd by	OS
Scale	1:500 @AO
Revision	P1

CS Consulting Group
DUBLIN | LONDON | LIMERICK

Head Office
19-22 Dineen Street, Dublin 2
T: +353 (0)1 5480963
E: info@csconsulting.ie
W: www.csconsulting.ie

Quality
Environment
Energy
Health & Safety

ISO 9001:2015
ISO 14001:2015
ISO 50001:2018
ISO 45001:2018