


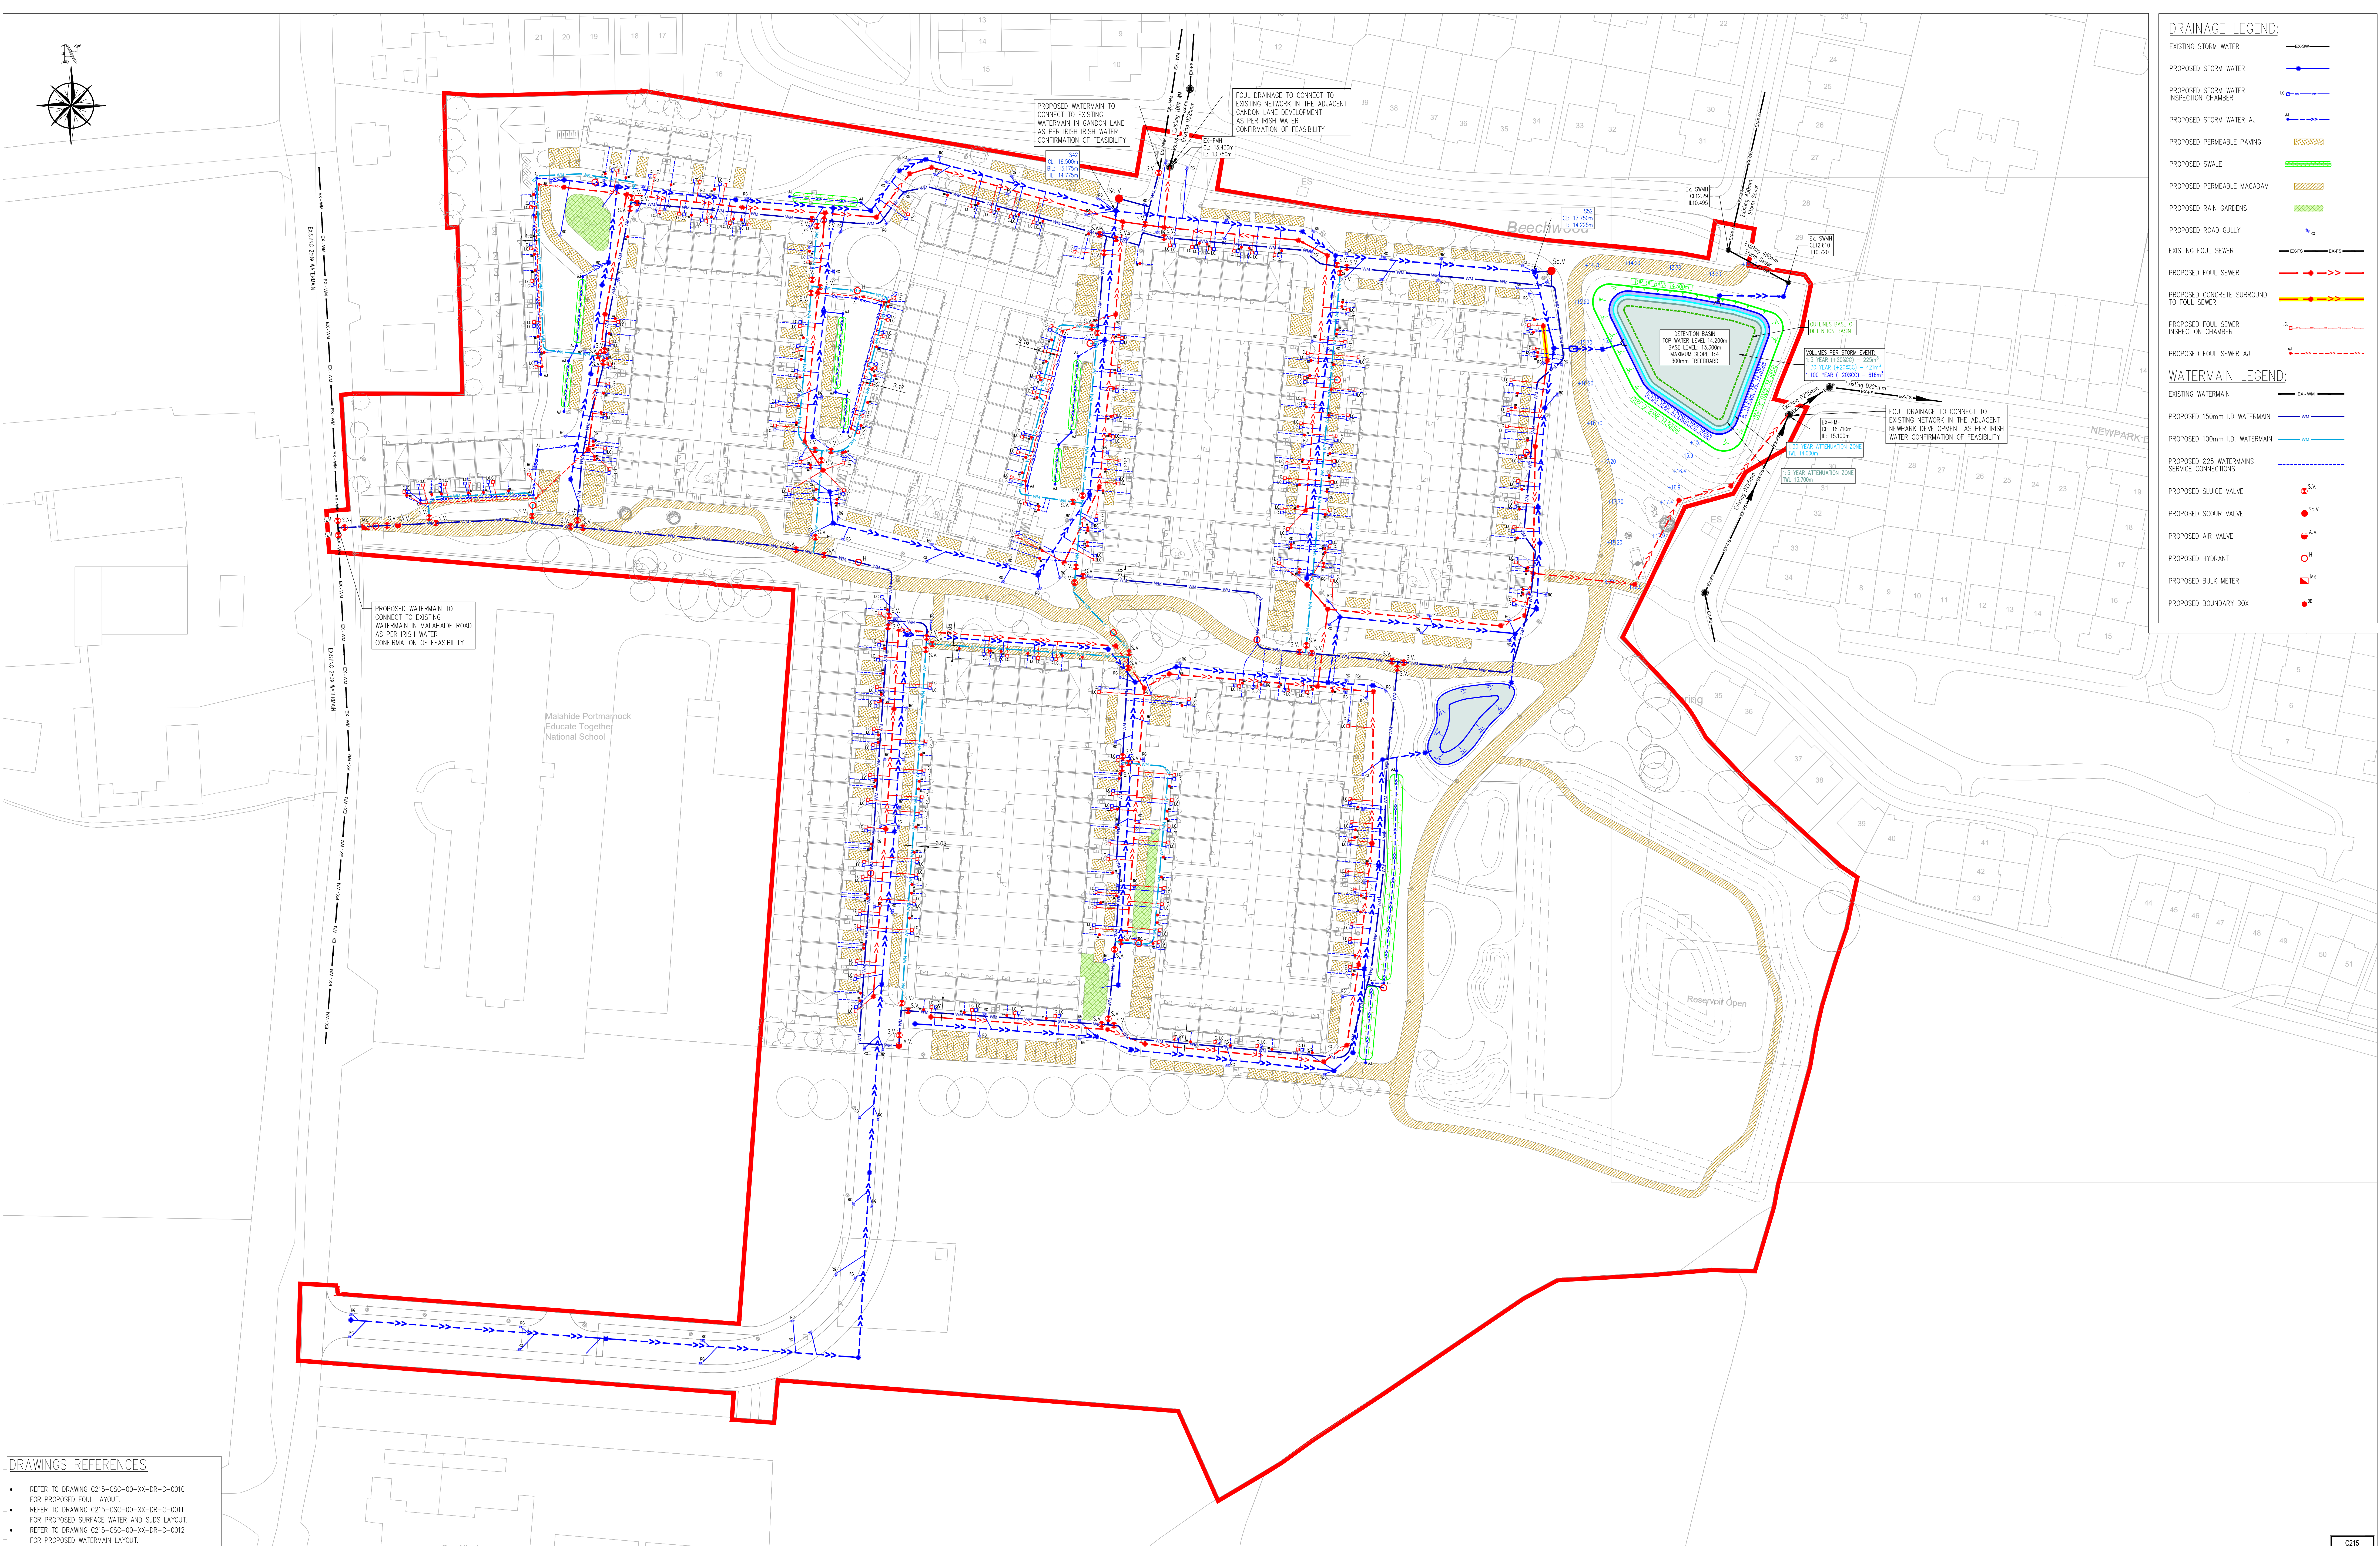

- ### DRAWINGS REFERENCES
- REFER TO DRAWING C215-CSC-00-XX-DR-C-0010 FOR PROPOSED FOUL LAYOUT.
 - REFER TO DRAWING C215-CSC-00-XX-DR-C-0011 FOR PROPOSED SURFACE WATER AND SuDS LAYOUT.
 - REFER TO DRAWING C215-CSC-00-XX-DR-C-0012 FOR PROPOSED WATERMAIN LAYOUT.

PLANNING DRAWING.
NOT FOR CONSTRUCTION.
ALL LEVELS GIVEN ARE
RELATIVE TO ORDNANCE DATUM.
THIS DRAWING HAS BEEN ISSUED FOR INFORMATION
PURPOSES ONLY AND MUST NOT BE USED
FOR CONSTRUCTION UNDER ANY CIRCUMSTANCES

- NOTES**
1. For setting out refer to Architect's drawings.
 2. This drawing to be read in conjunction with all other Architectural and Engineering drawings and all other relevant drawings and Specifications.
 3. **DO NOT SCALE THIS DRAWING.** Use figured dimensions only.
 4. No part of this document may be reproduced or transmitted in any form or stored in any retrieval system of any nature without the written permission as copyright holder except as agreed for use on the project for which the document was originally issued.
 5. Ordnance Survey Ireland Licence Number EN 0074025

Rev No.	Date	REVISION NOTE	Drawn By	Checked By	Architect Project	CCK Architects Development at Former Teagasc Lands Kinsealy, Co. Dublin Title Proposed Combined Services Layout Dwg No. C215-CSC-00-XX-DR-0013 Date Sep 2024 Sm by CL Chkd by GL Apprd by OS Scale 1:500 @A0 Reason P1
P1	31/01/2025	LD PLANNING ISSUE	AC	CL		

CSK Consulting Group	
DUBLIN LONDON LIMERICK	
Head Office 11-12 Dame Street, Dublin 2 T: +353 (0)1 5480063 E: info@cskconsulting.ie W: www.cskconsulting.ie	
	Quality Management ISO 9001:2008 Energy ISO 14001:2004 Health & Safety OHSAS 18001:2007

