


LEGEND:

APPLICATION BOUNDARY

PEDESTRIAN LINK

PEDESTRIAN AND CYCLE LINK

PROPOSED ROAD

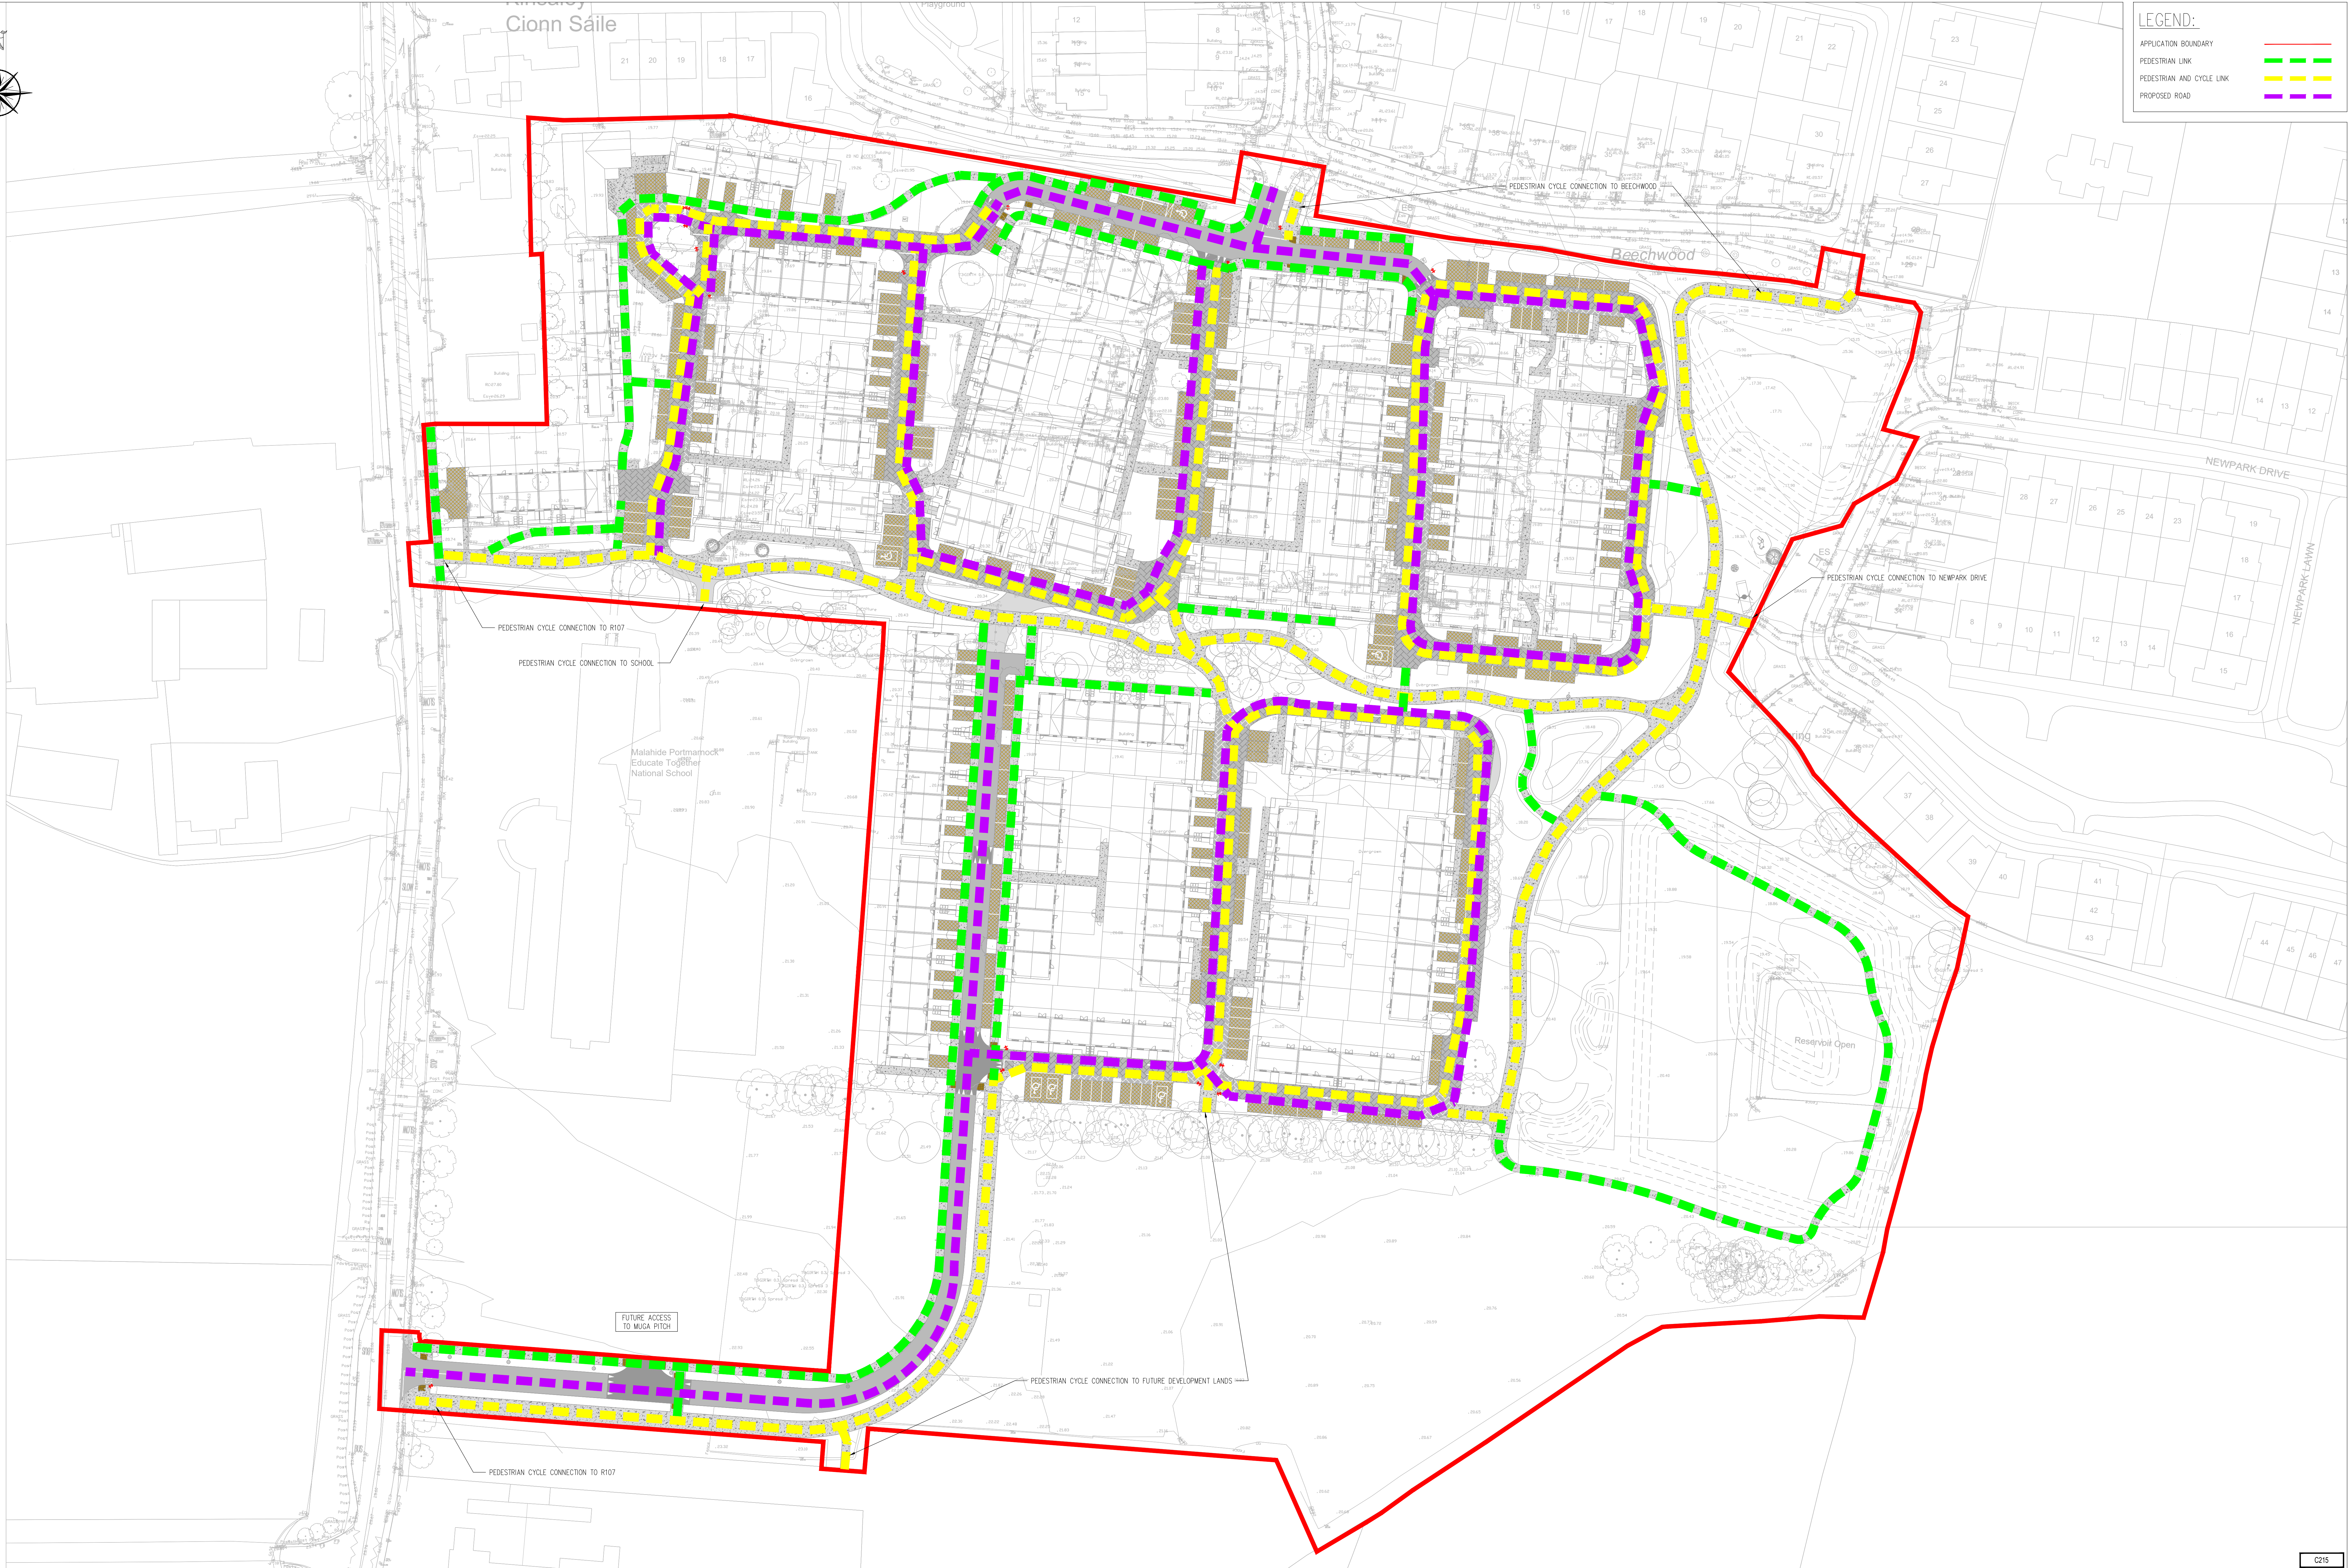

PLANNING DRAWING.
NOT FOR CONSTRUCTION.
ALL LEVELS GIVEN ARE
RELATIVE TO ORDNANCE DATUM.
THIS DRAWING HAS BEEN ISSUED FOR INFORMATION
PURPOSES ONLY AND MUST NOT BE USED
FOR CONSTRUCTION UNDER ANY CIRCUMSTANCES

- NOTES
- For setting out refer to Architect's drawings
 - This drawing to be read in conjunction with all other Architectural and Engineering drawings and all other relevant drawings and Specifications.
 - DO NOT SCALE THIS DRAWING. Use figured dimensions only.
 - No part of this document may be reproduced or transmitted in any form or stored in any retrieval system of any nature without the written permission as copyright holder except as agreed.
 - On Ordnance Survey Ireland Licence Number EN 0074025

Rev. No.	Date	REVISION NOTE	On By	Chk By
P1	31.01.2025	URG PLANNING ISSUE	AB	GL

Architect	CCK ARCHITECTS
Project	Development at Former Teagasc Lands Kinsealy, Co. Dublin
Title	Pedestrian and Cyclist Permeability Links
Dwg. No.	C215-CSC-00-XX-DR-C-0033
Date	Dec' 2024
Drawn by	AB
Checked by	GL
Approved by	OS
Scale	1:500@A0
Revision	P1

CS Consulting Group

DUBLIN | LONDON | LIMERICK

Head Office
19-21 Dorset Street, Dublin 2
T: +353 (0)1 5480963
E: info@csconsulting.ie
W: www.csconsulting.ie

Quality
Environment
Energy
Health & Safety

ISO 9001:2015
ISO 14001:2015
ISO 50001:2018
OHSAS 18001:2007

C215