



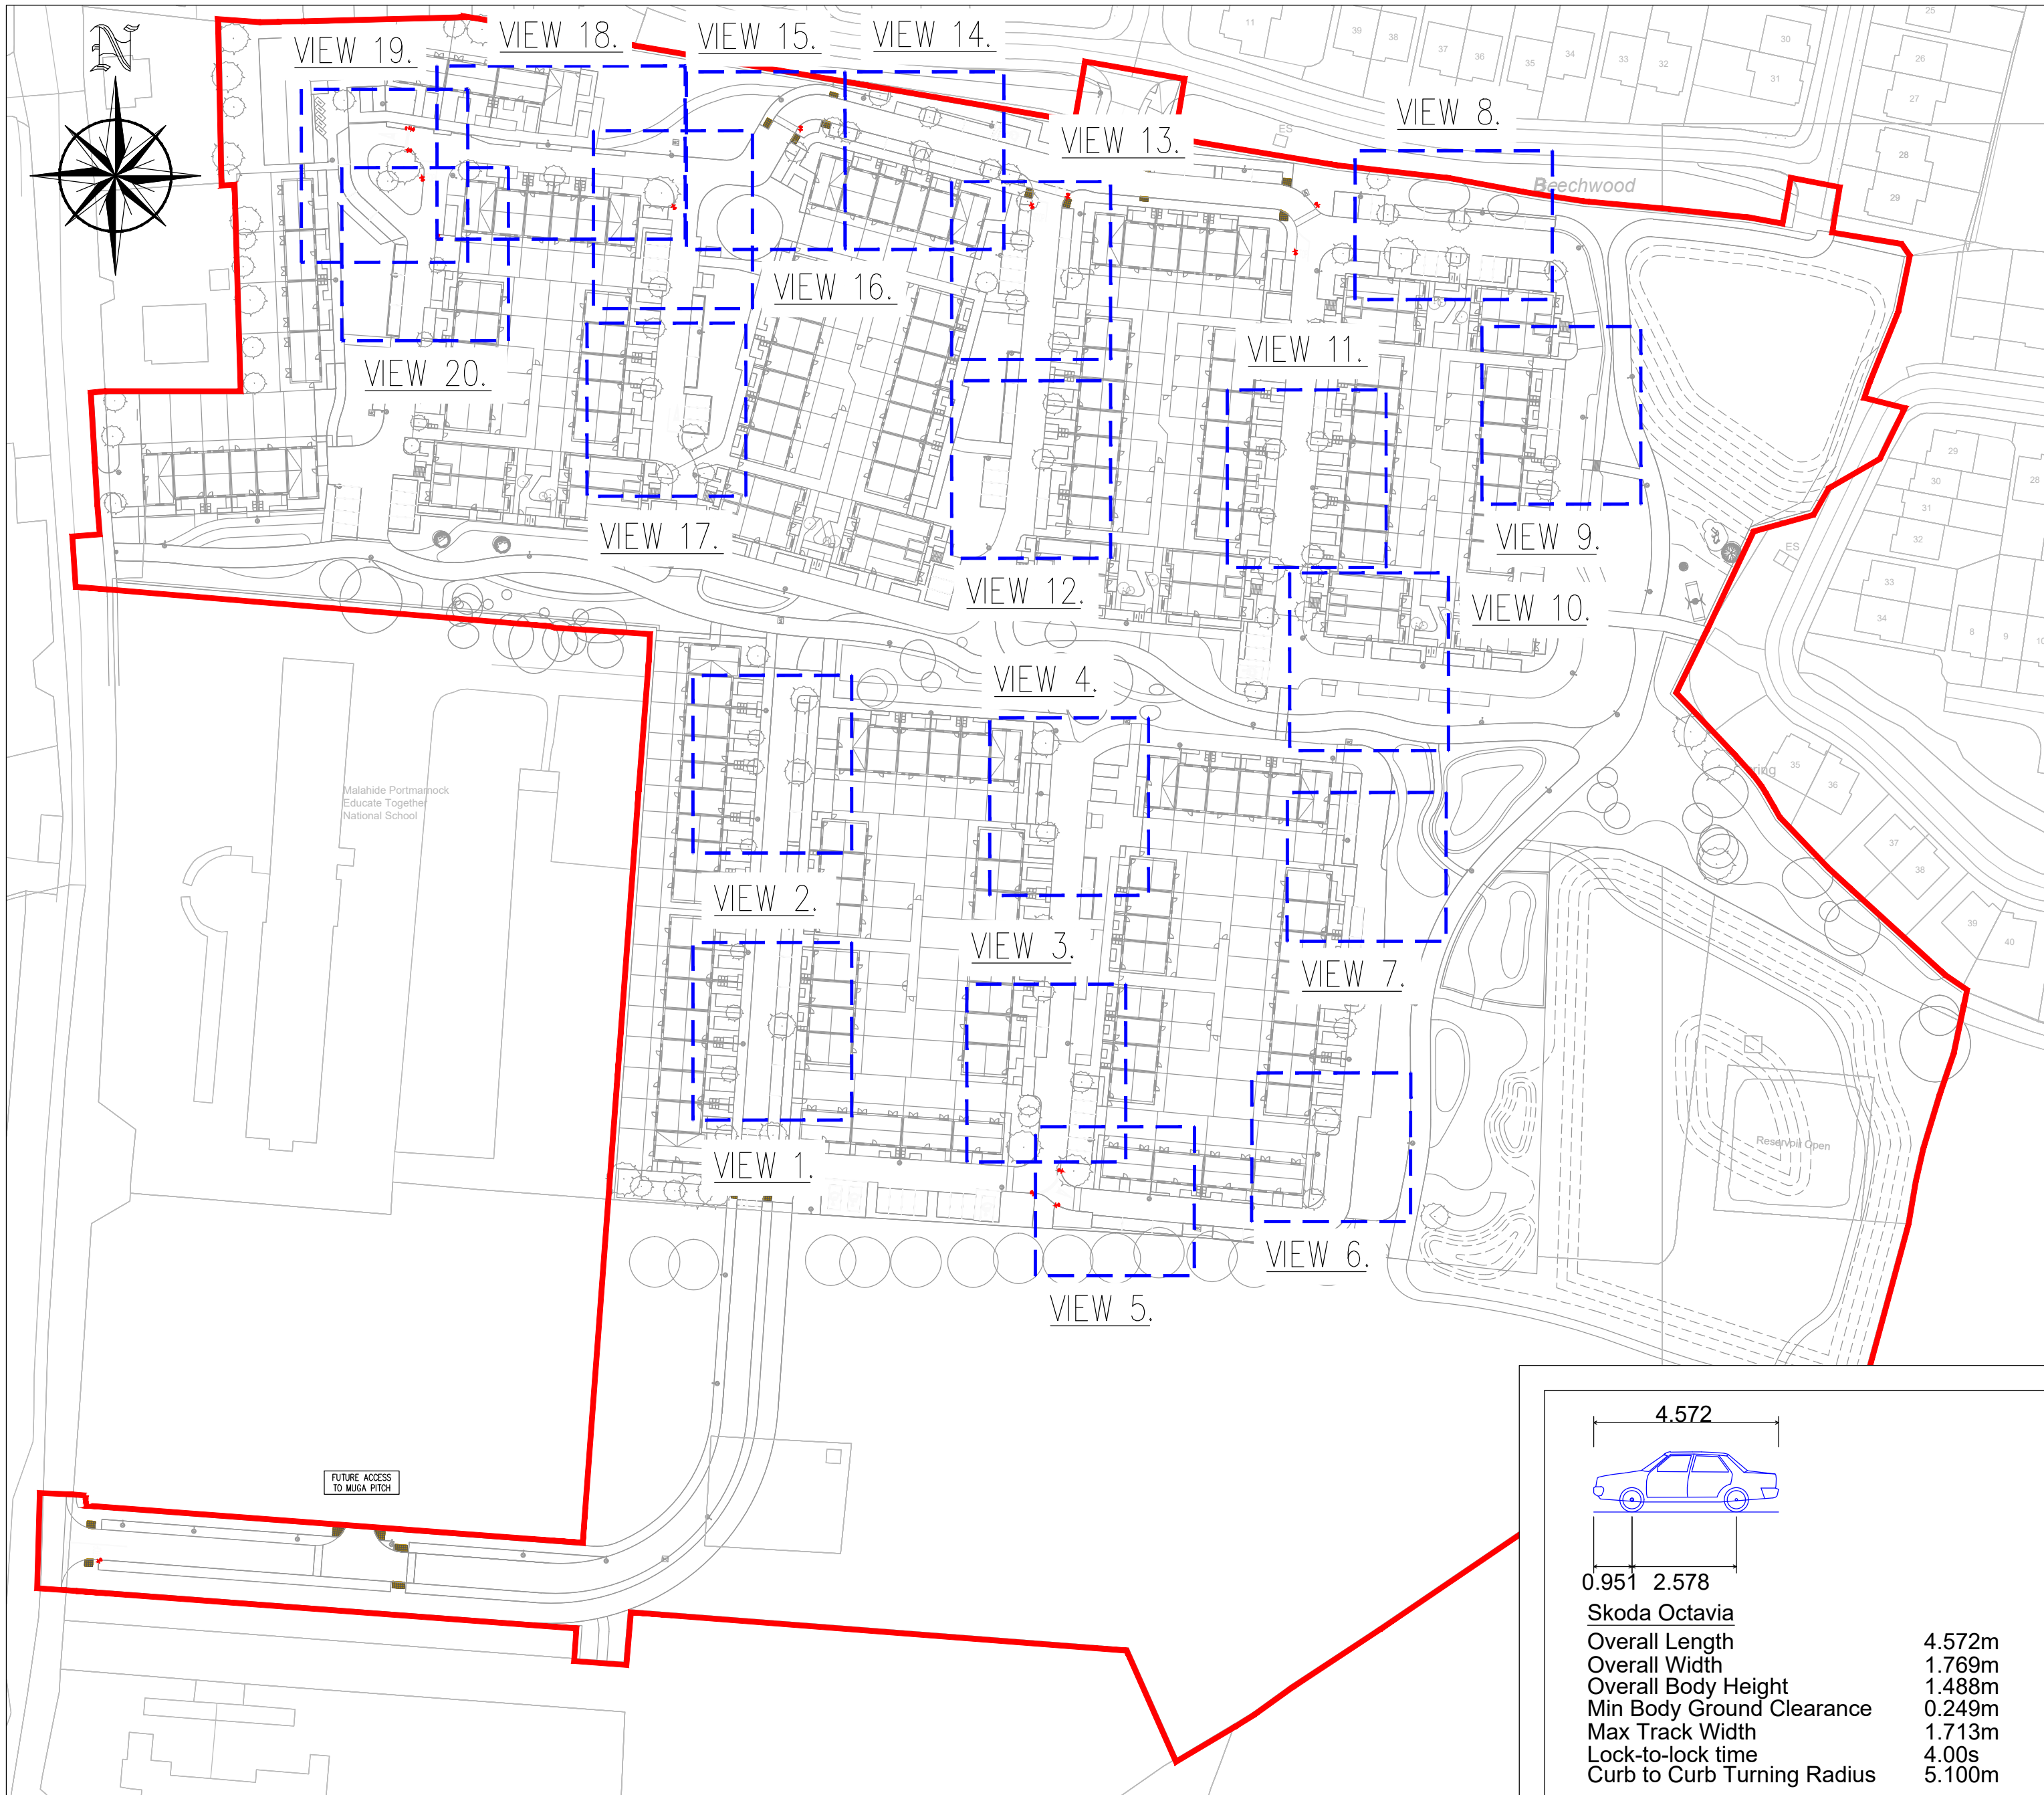


KEY PLAN.
SCALE 1:1000

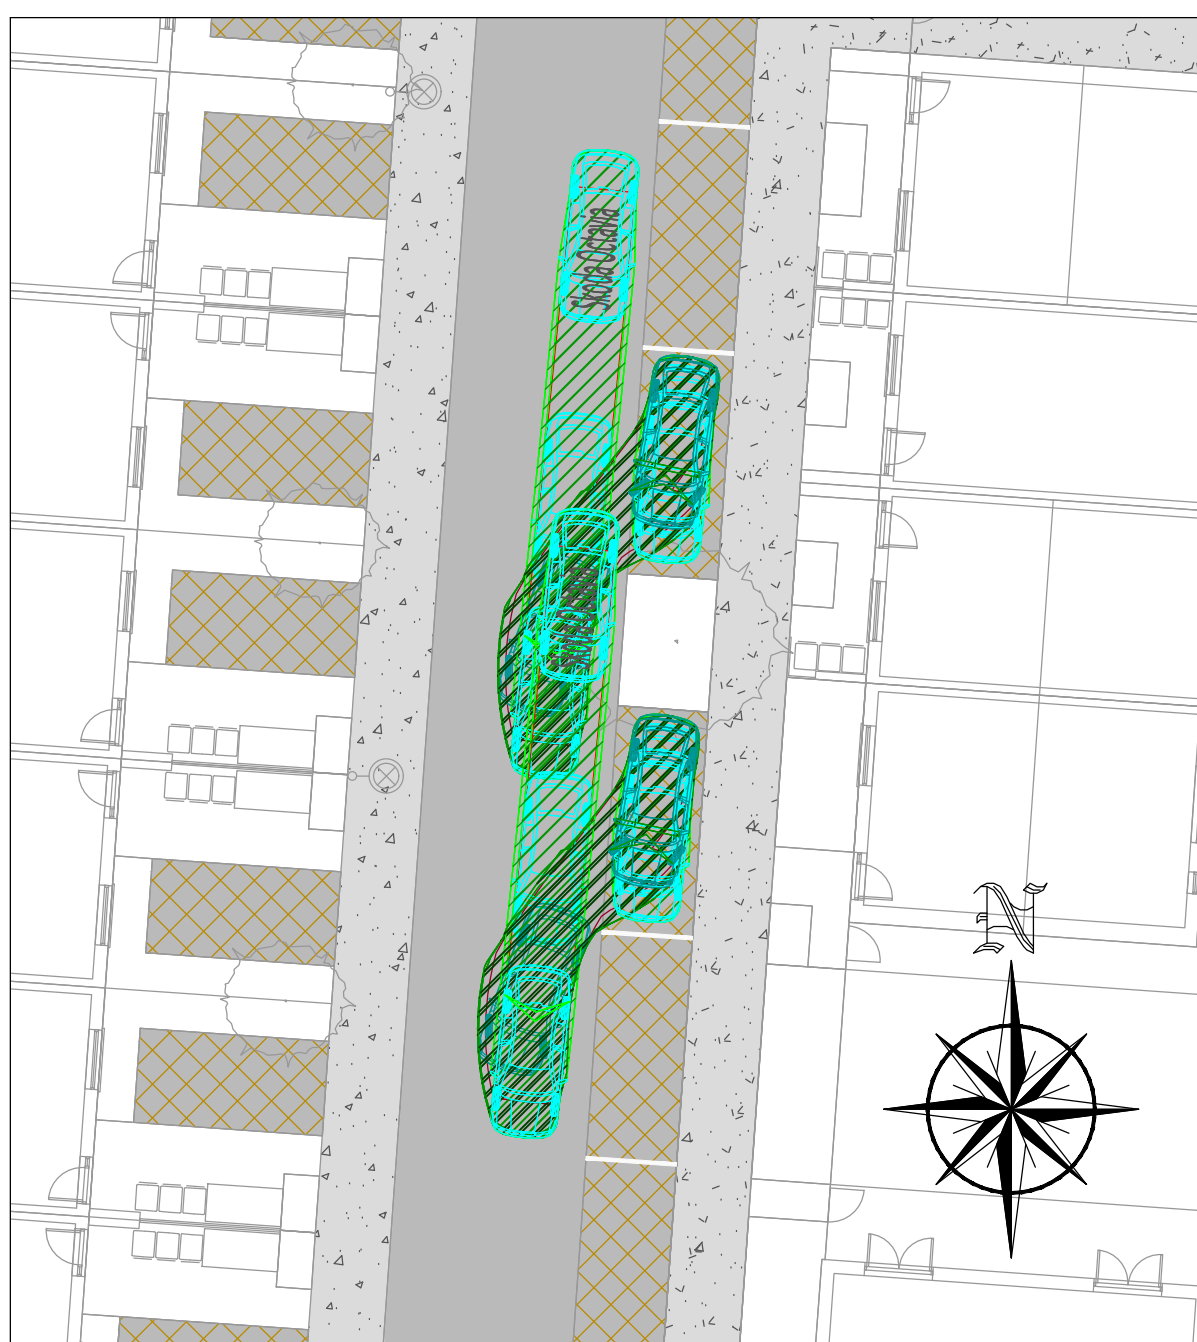

VIEW 1.
SCALE 1:200




VIEW 2.
SCALE 1:200

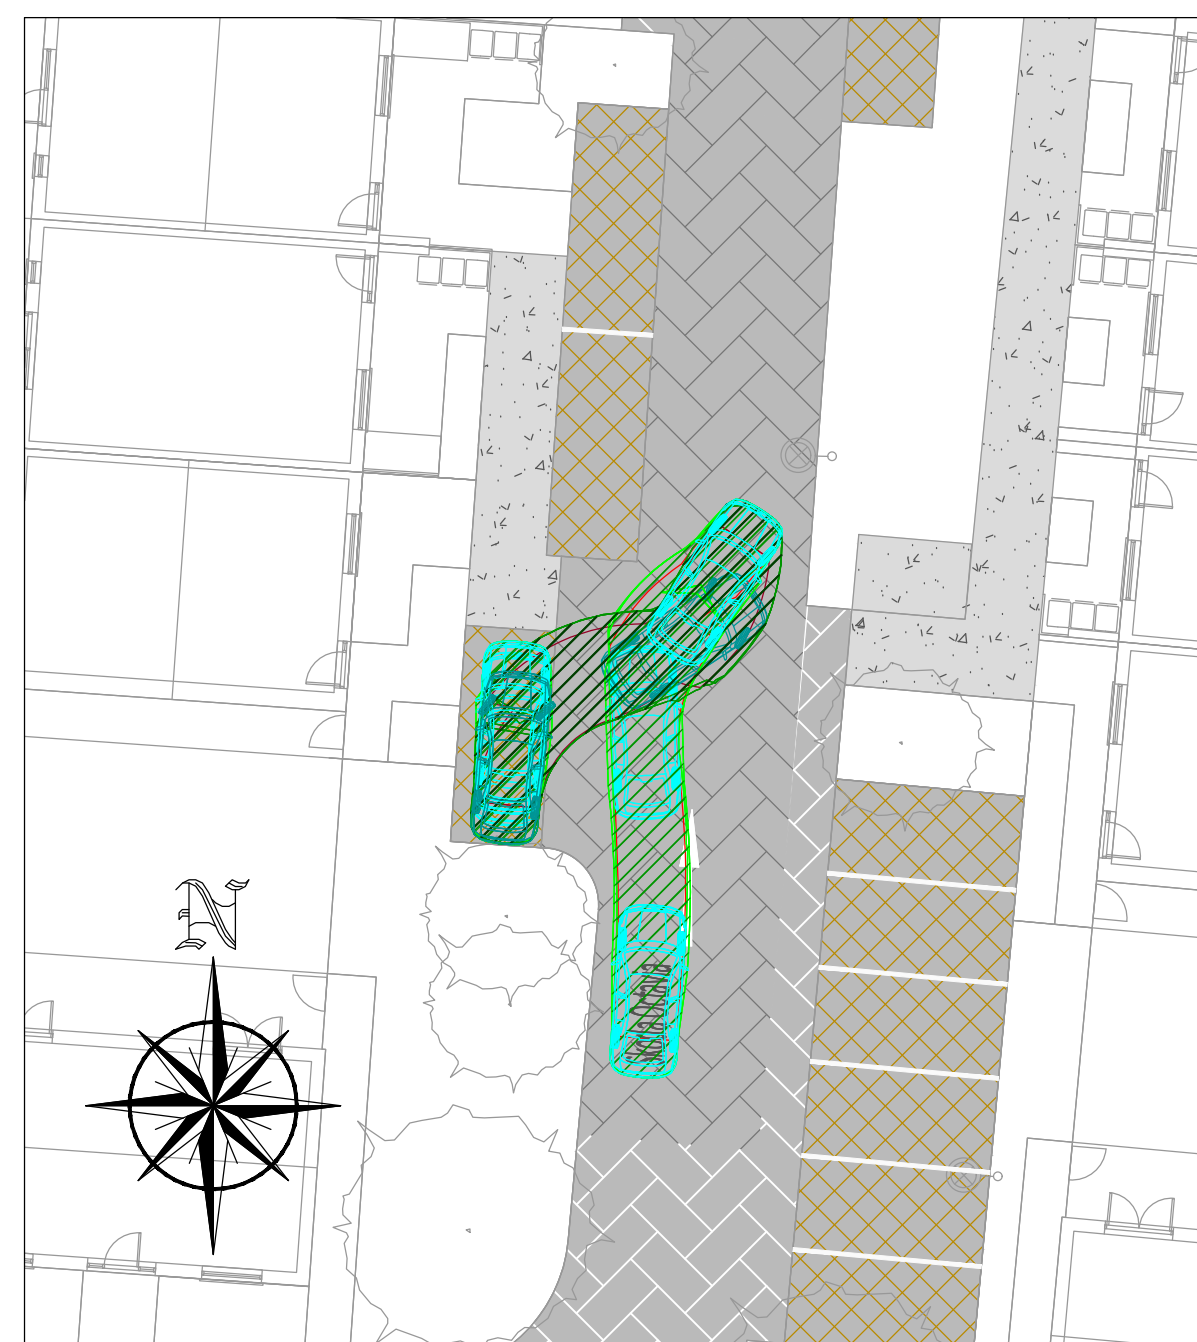


VIEW 3.
SCALE 1:200



VIEW 4.
SCALE 1:200

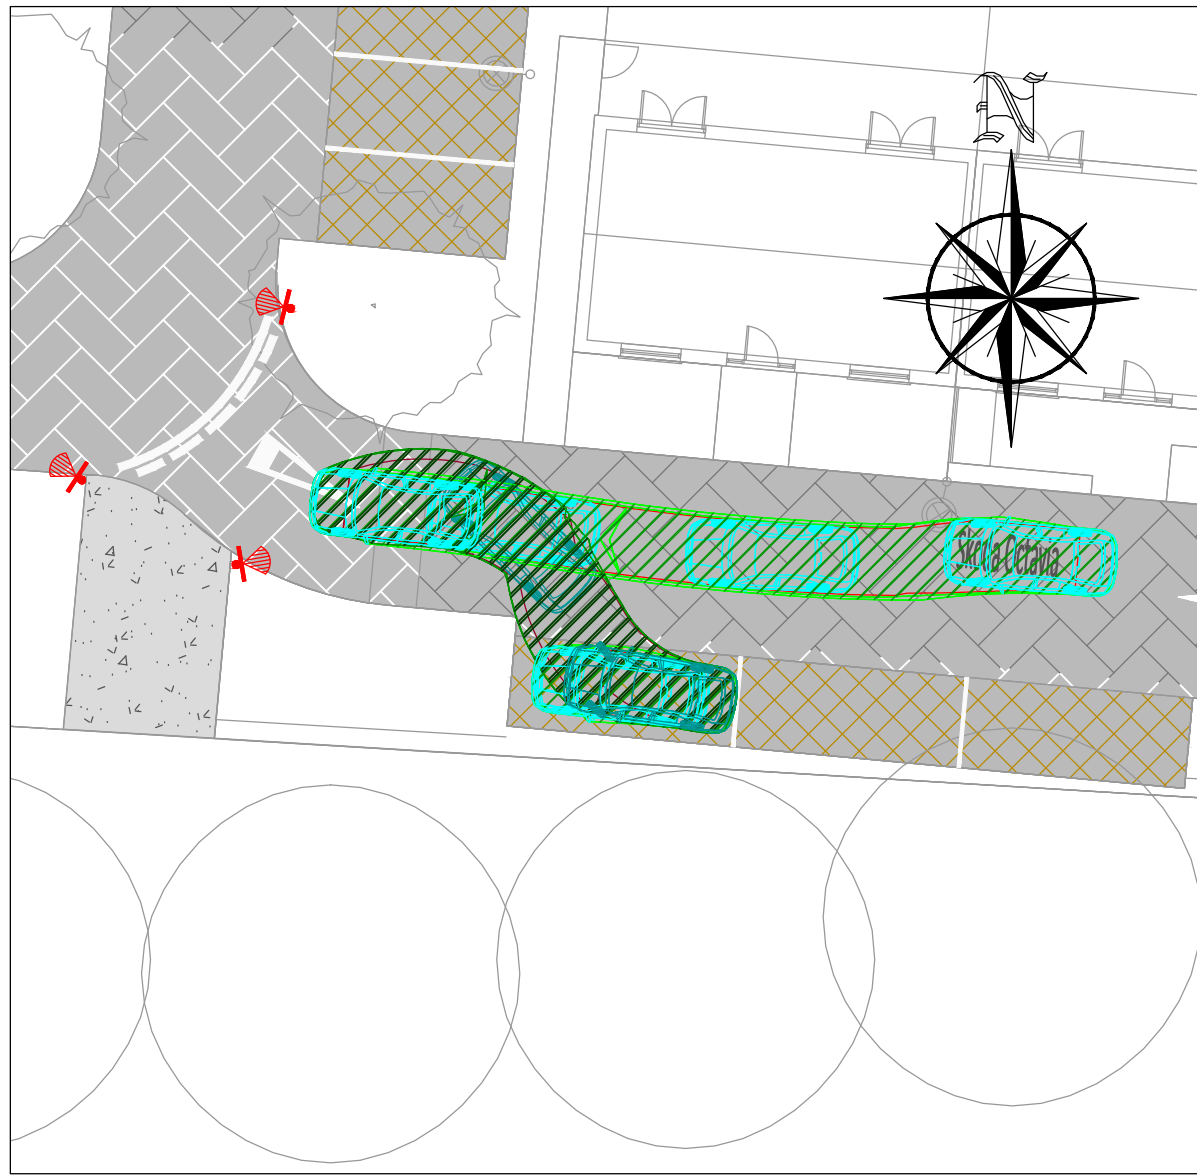

VIEW 5.
SCALE 1:200

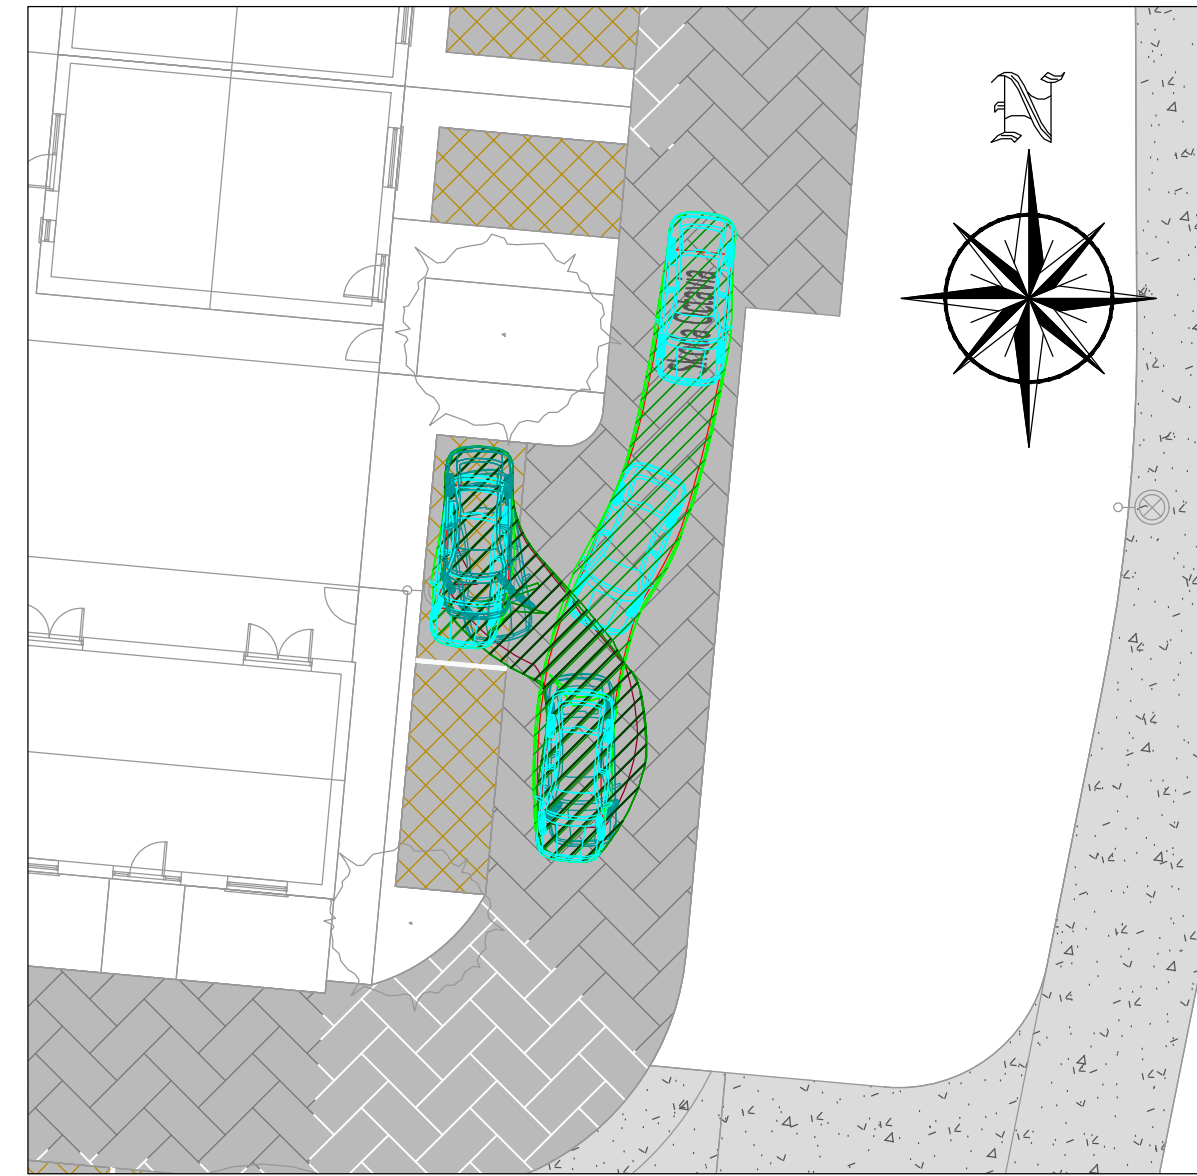


VIEW 6.
SCALE 1:200




VIEW 7.
SCALE 1:200




VIEW 8.
SCALE 1:200

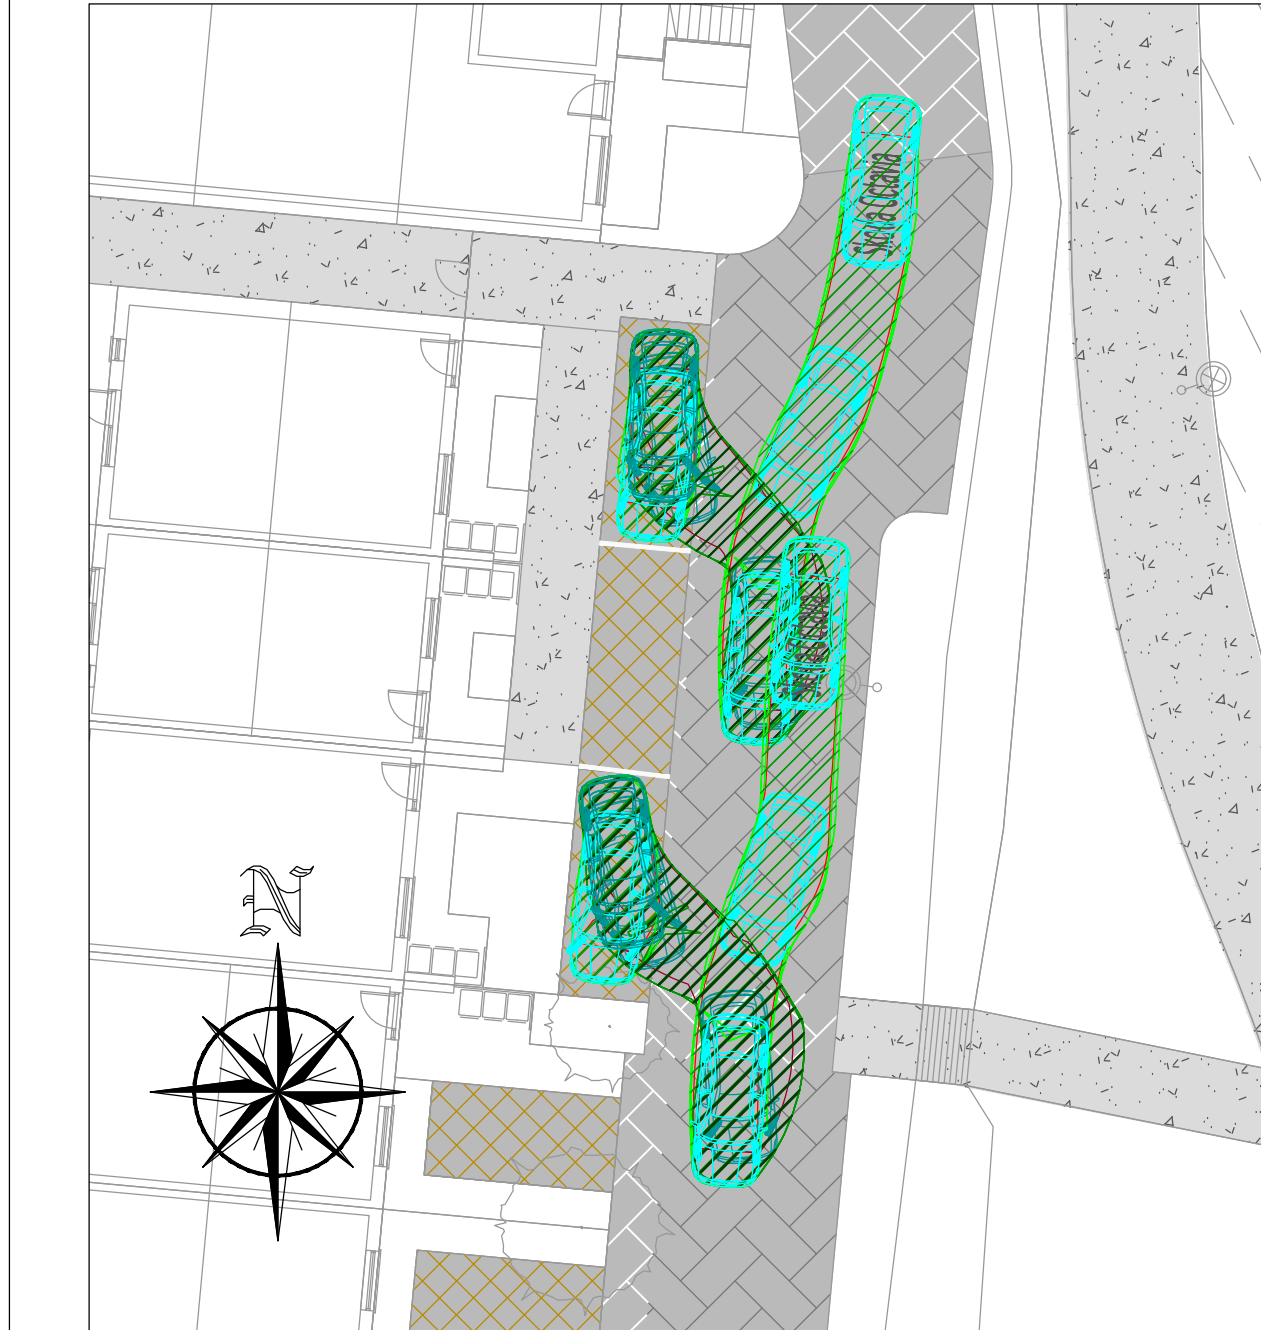


VIEW 9.
SCALE 1:200

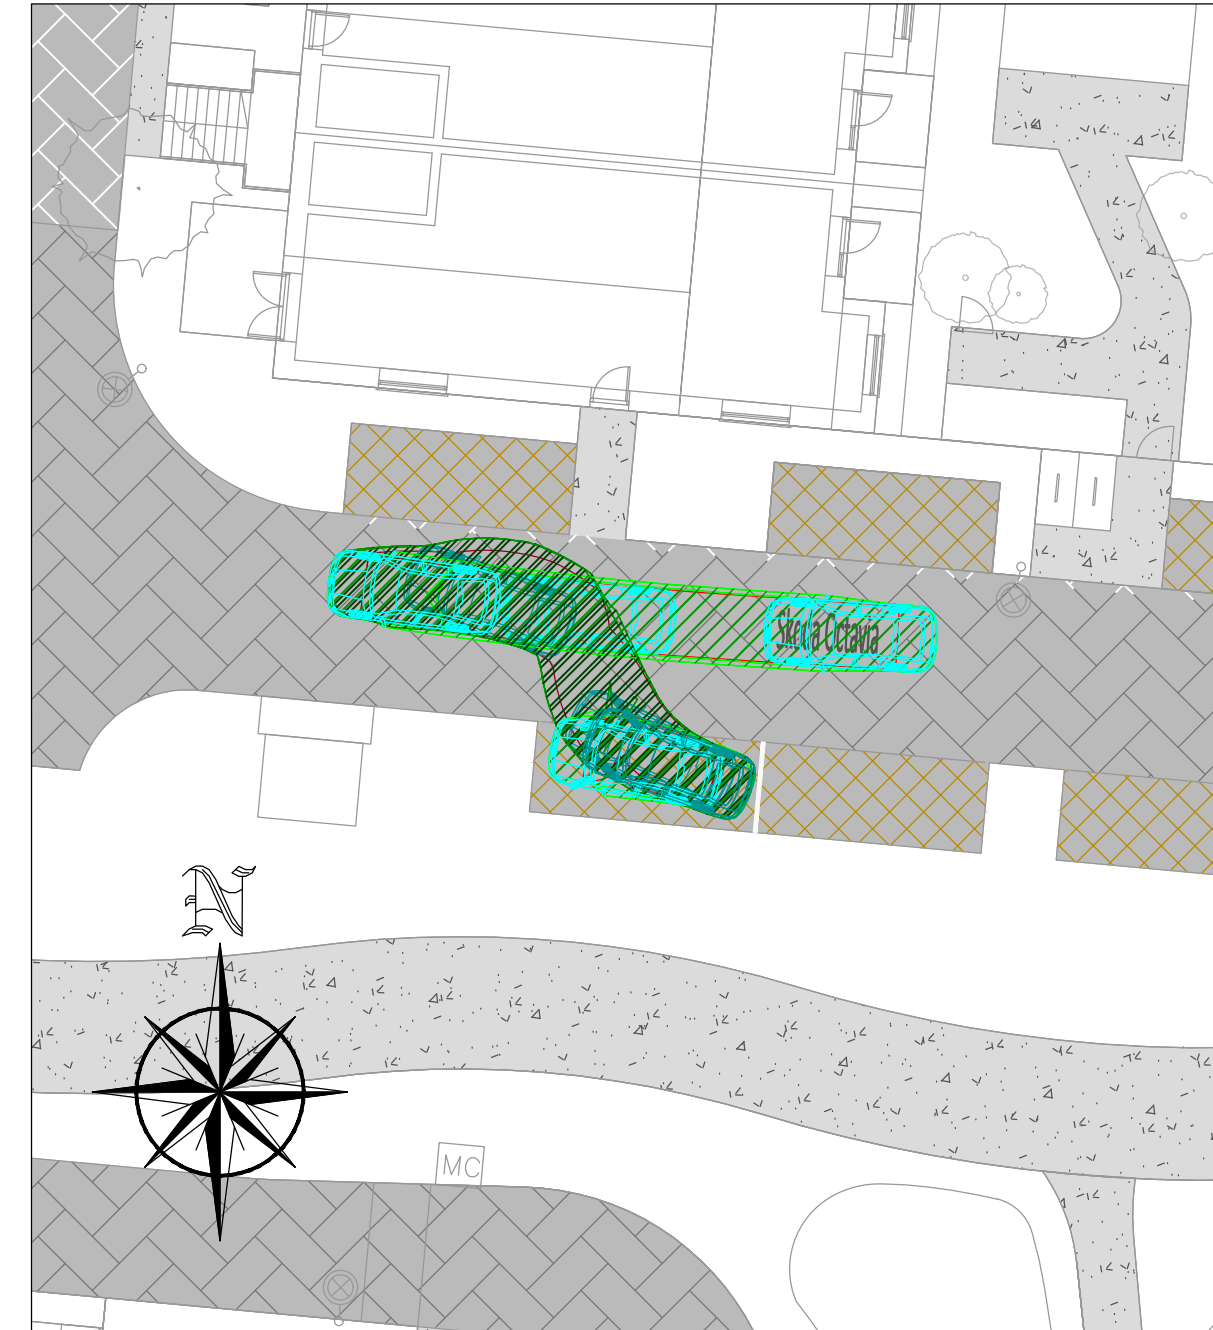


VIEW 10.
SCALE 1:200

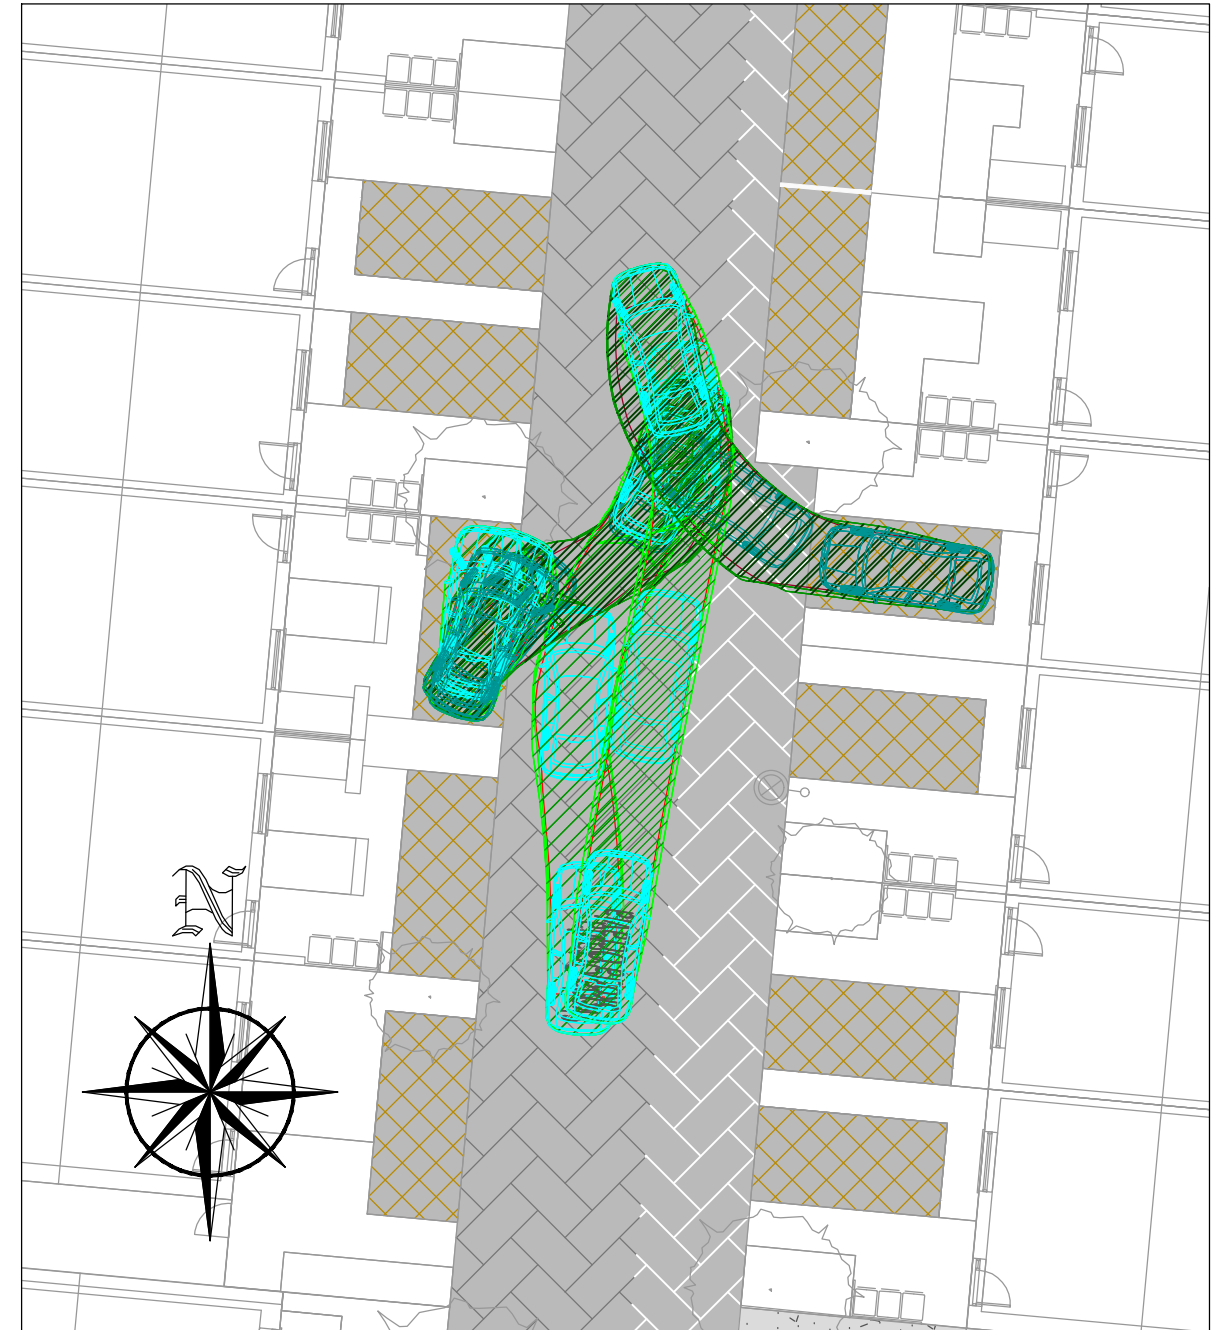


VIEW 11.
SCALE 1:200

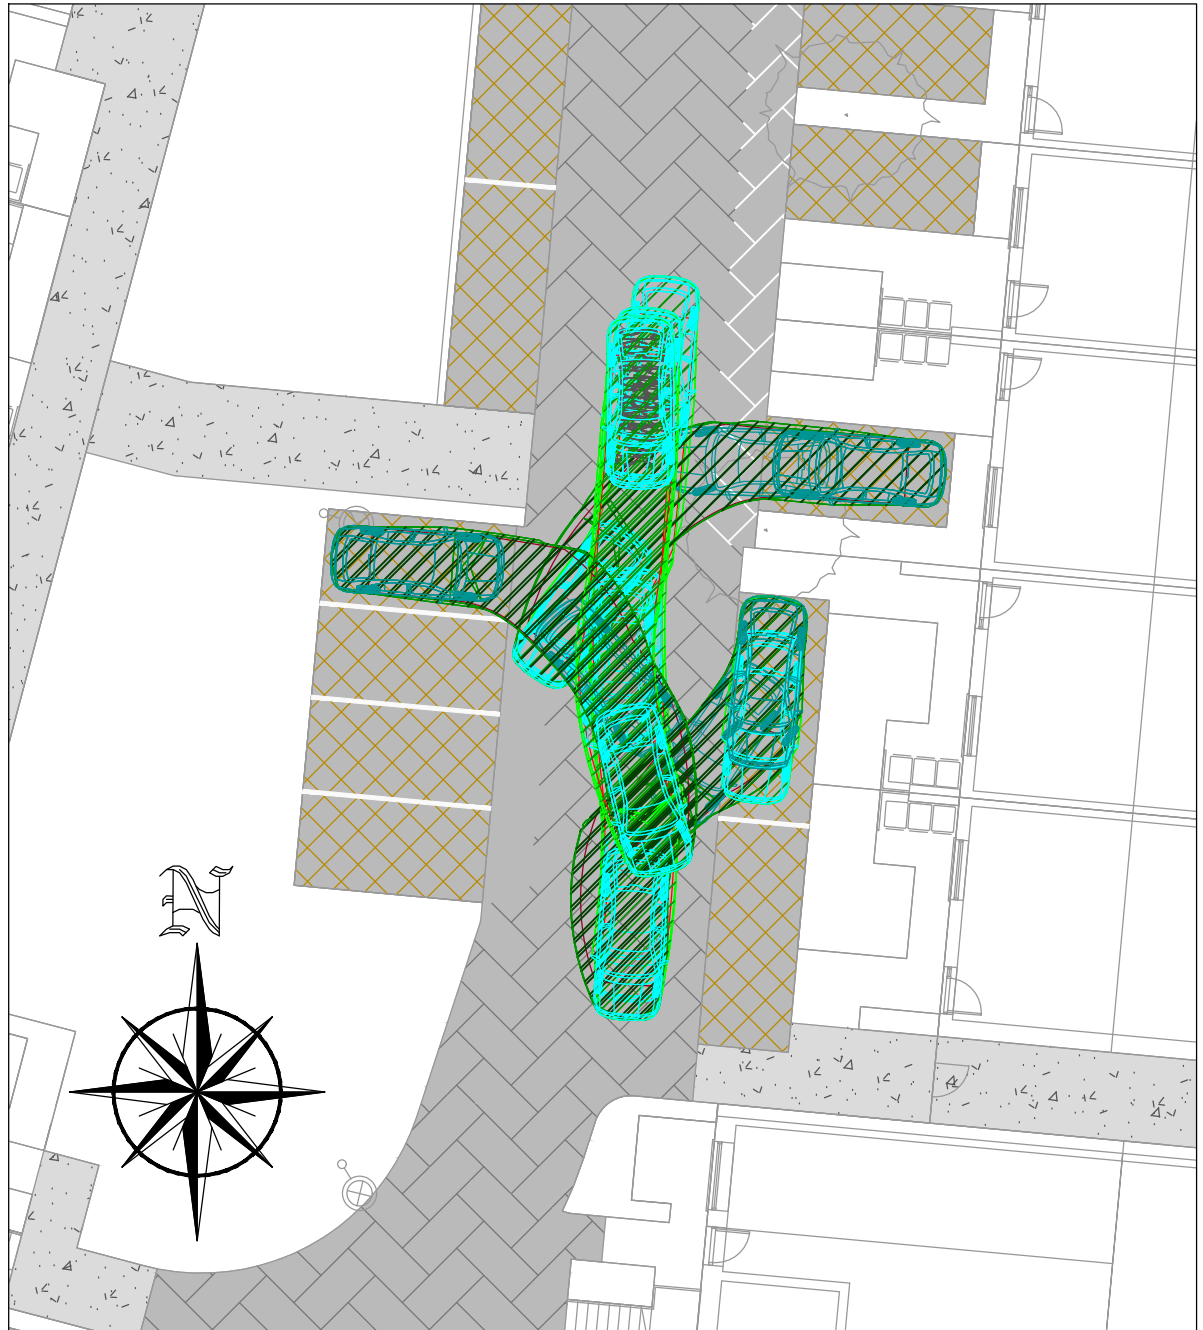


VIEW 12.
SCALE 1:200

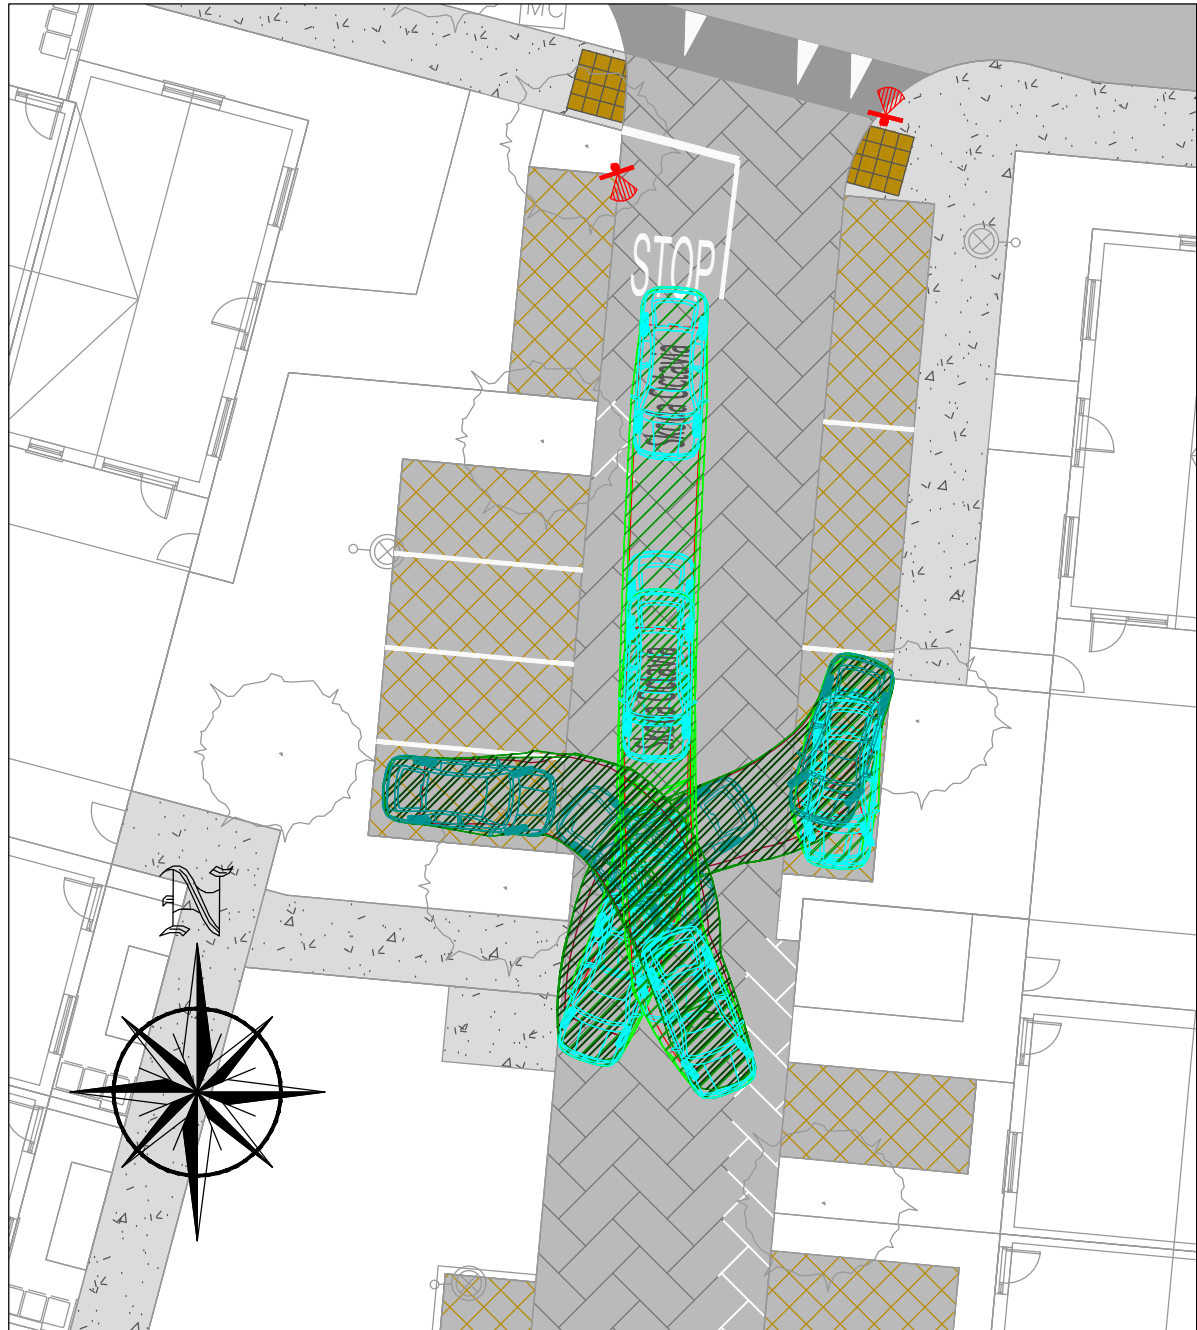


VIEW 13.
SCALE 1:200

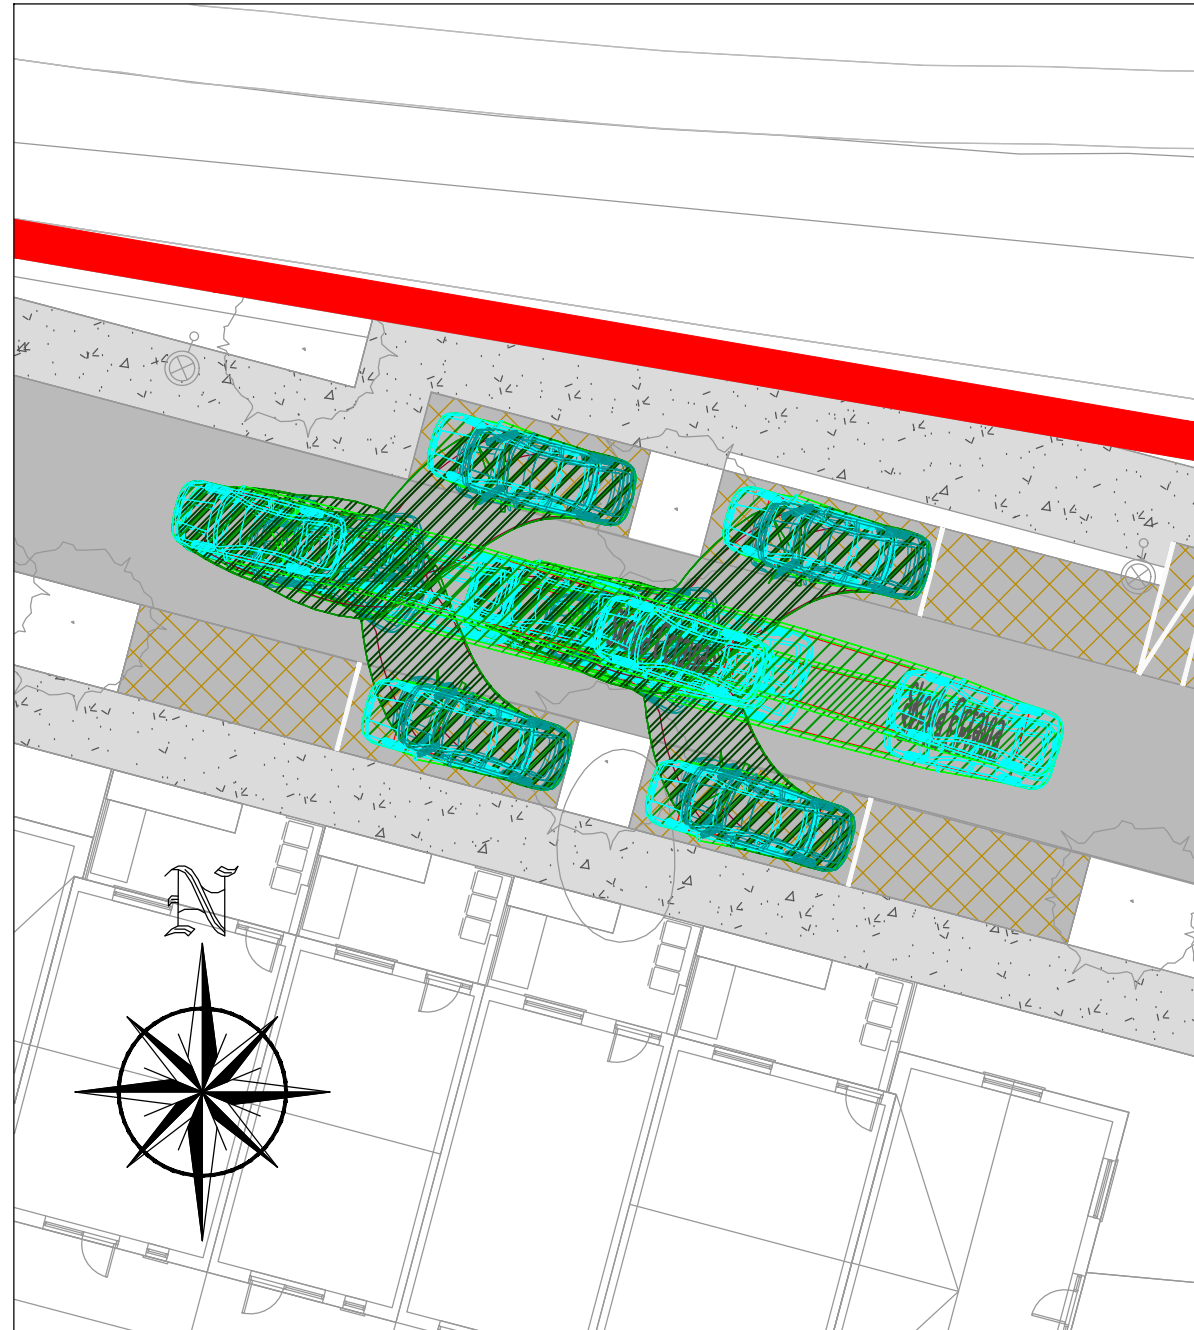

VIEW 14.
SCALE 1:200

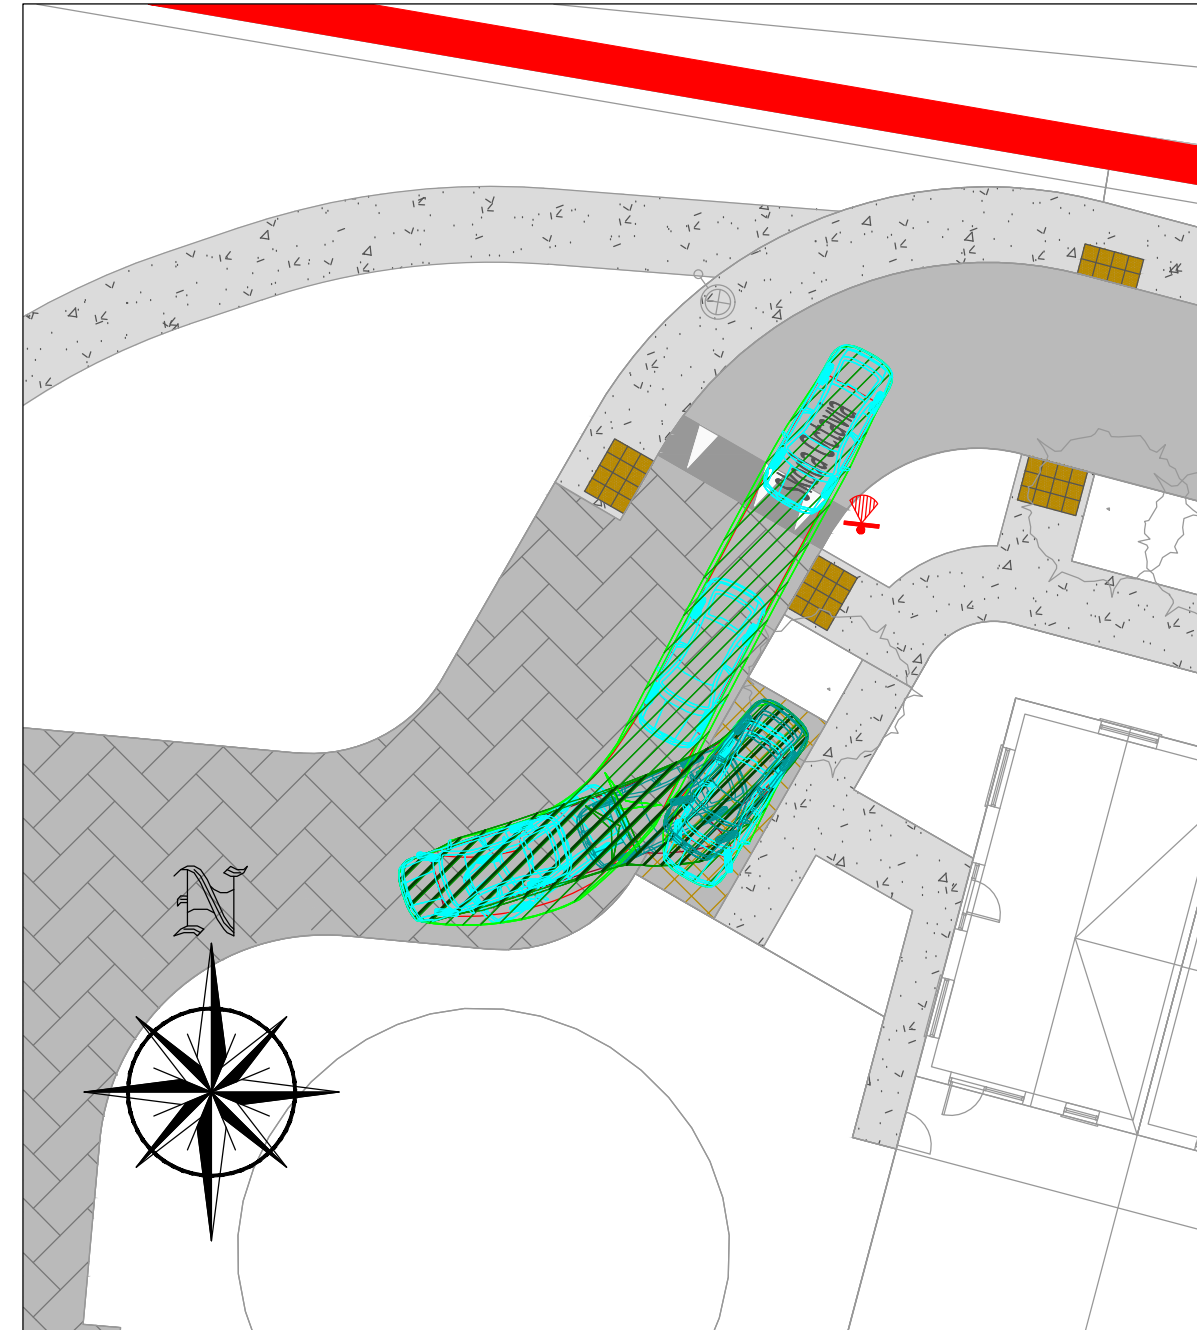


VIEW 15.
SCALE 1:200

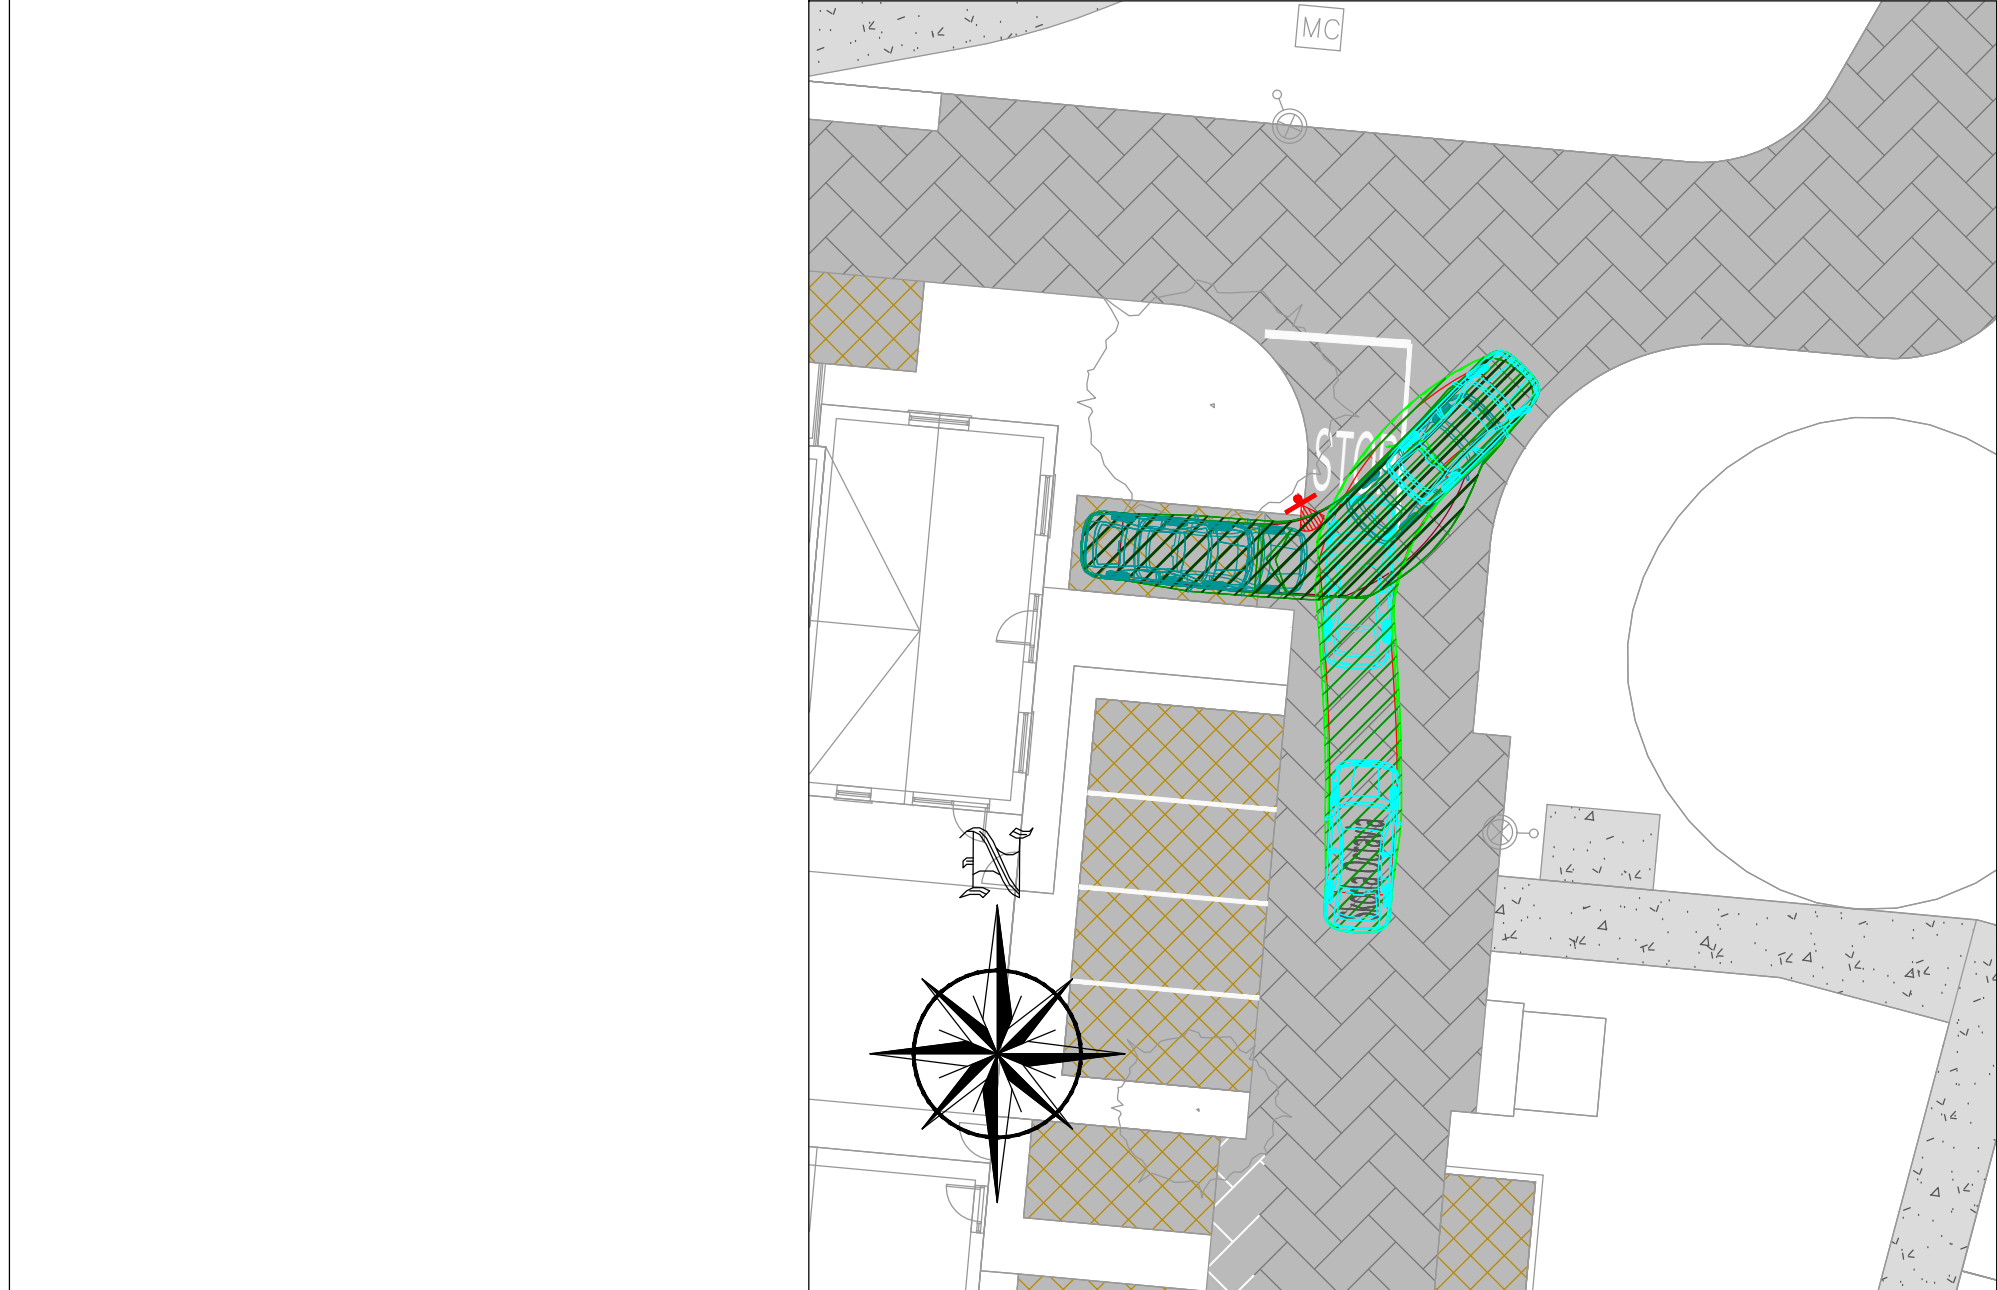

VIEW 16.
SCALE 1:200




VIEW 17.
SCALE 1:200

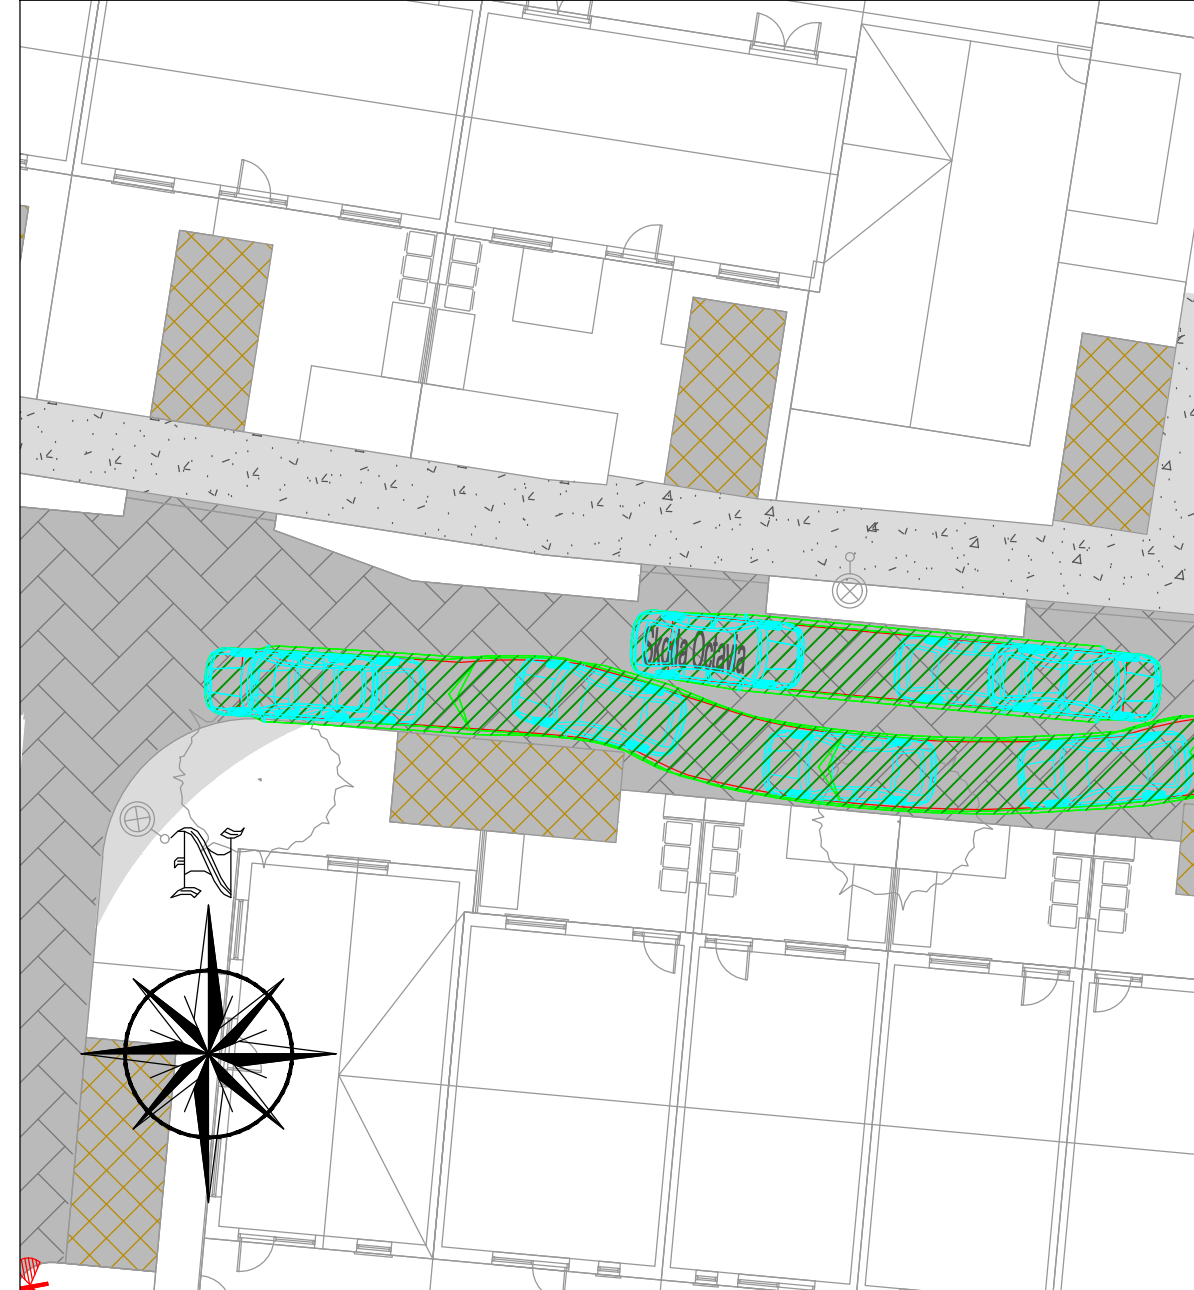

VIEW 18.
SCALE 1:200



VIEW 19.
SCALE 1:200

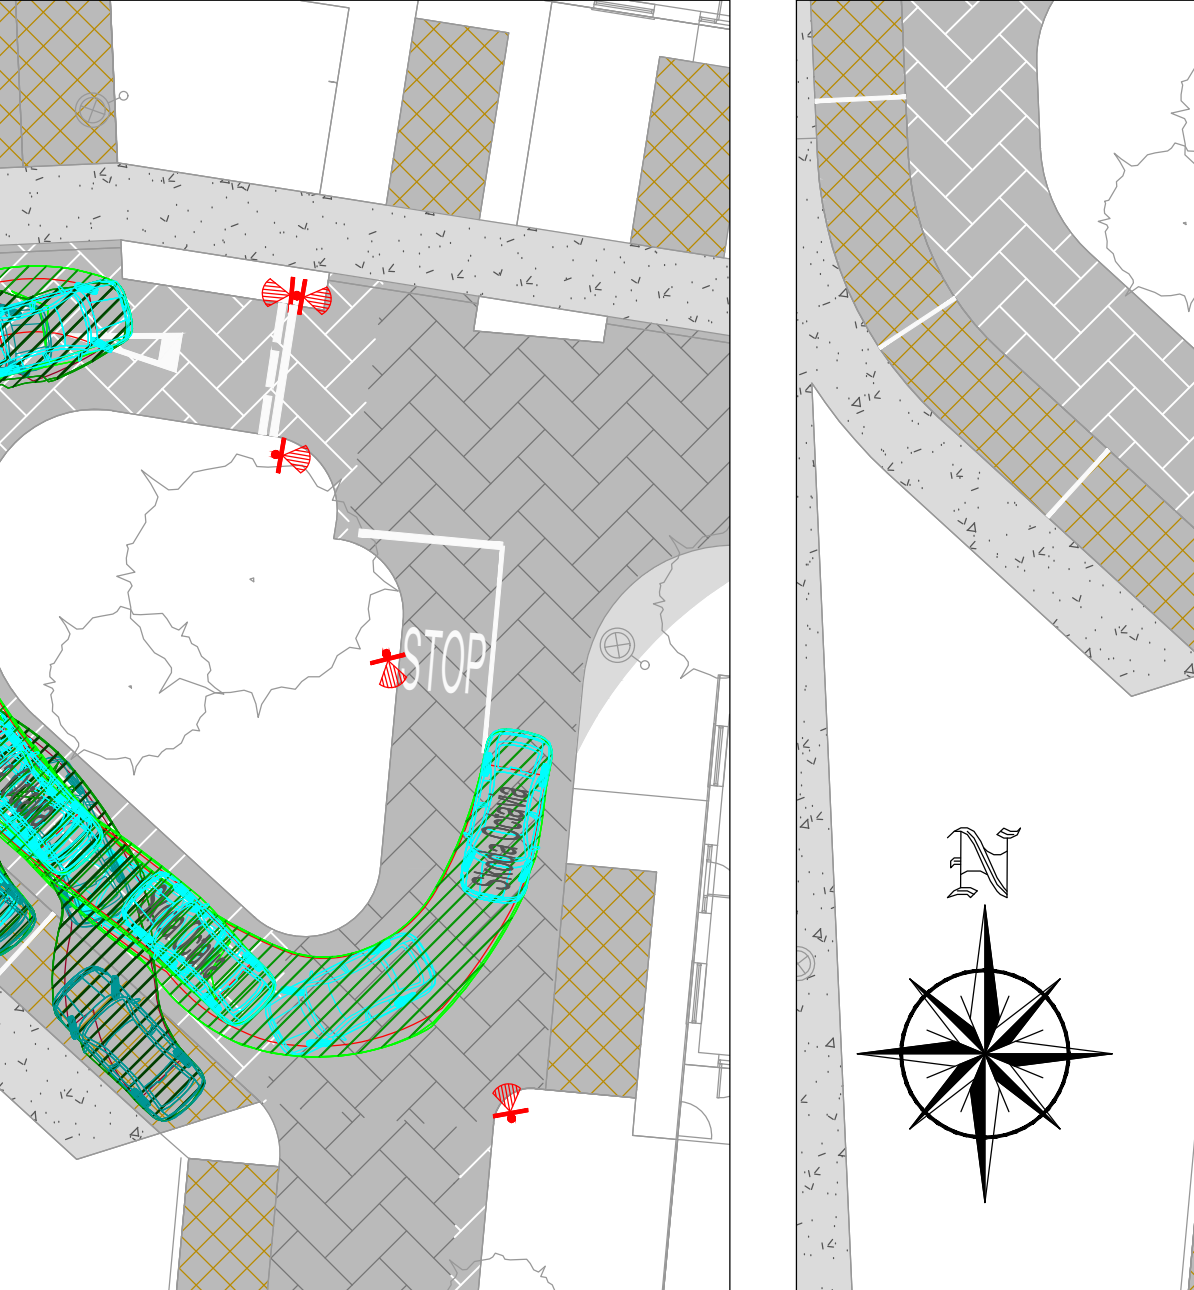

VIEW 20.
SCALE 1:200

PLANNING DRAWING.
NOT FOR CONSTRUCTION.
ALL LEVELS GIVEN ARE
RELATIVE TO ORDNANCE DATUM.
THIS DRAWING HAS BEEN ISSUED FOR INFORMATION
PURPOSES ONLY AND MUST NOT BE USED
FOR CONSTRUCTION UNDER ANY CIRCUMSTANCES

- NOTES
- For setting out refer to Architect's drawings.
 - This drawing to be read in conjunction with all other Architectural and Engineering drawings and all other relevant drawings and Specifications.
 - DO NOT SCALE THIS DRAWING. Use figured dimensions only.
 - No part of this document may be reproduced or transmitted in any form or stored in any retrieval system of any nature without the written permission as copyright holder except as agreed.
 - For use on the project for which the document was originally issued.
 - Ordnance Survey Ireland Licence Number EN 0074025

Rev. No.	Date	REVISION NOTE	Drawn By	Checked By
P1	21.01.2025	URG PLANNING ISSUE	AB	GL

Architect	CCK ARCHITECTS
Project	Development at Former Teagasc Lands Kinsealy, Co. Dublin
Title	Swept Path Analysis
Dwg No.	C215-CSC-00-XX-DR-C-0034
Date	21st Dec 2024
Drawn by	AB
Checked by	GL
Scale	OS AS SHOWN
Revision	P1
CS Consulting Group	DUBLIN LONDON LIMERICK
Head Office	19-21 Dorset Street, Dublin 2
Tel	+353 (0)1 5480963
Email	info@csconsulting.ie
Website	www.csconsulting.ie
Quality	ISO 9001:2015
Environment	ISO 14001:2015
Energy	ISO 50001:2015
Health & Safety	ISO 45001:2018