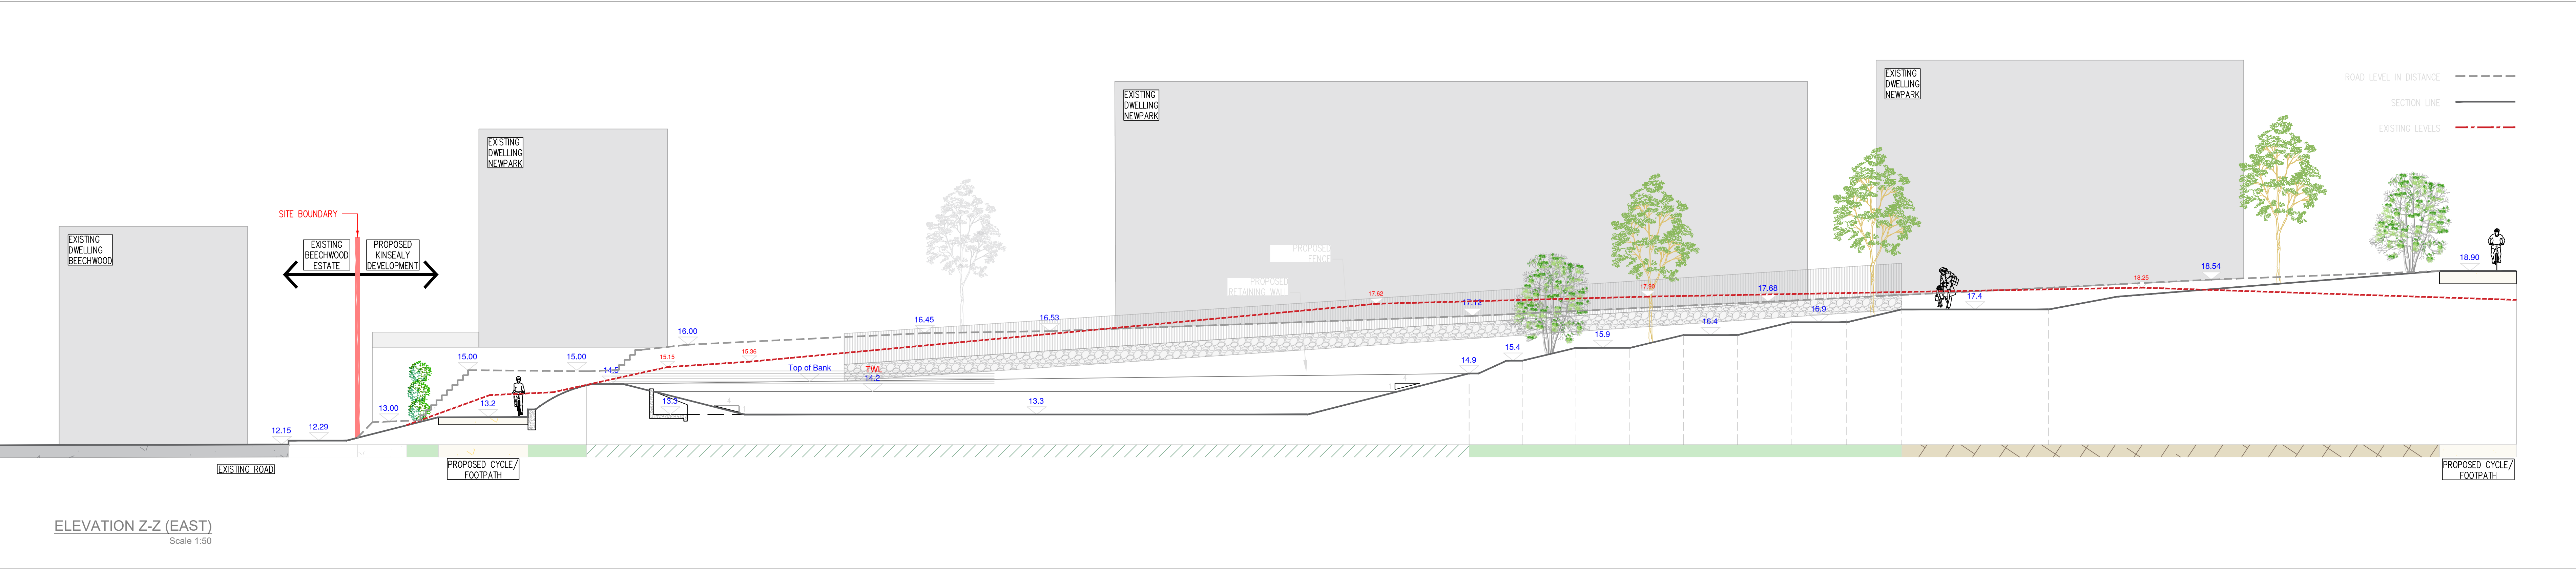


Project Title: Residential Development at Former Teagasc Lands, Kinsealy, Fingal, County Dublin				Client: L.D.A.	Dwg No. SHEET
Drawing Title: Landscape Elevation Z - Attenuation				Scale: 1:500	
Job No. 1713				Date: 31/01/2025	
RMDA LANDSCAPE ARCHITECTS + CONSULTANTS Ronan MacDiarmada + Associates Ltd. Landscape Architects and Consultants. 5 Tootenhill, Rathcoole, Co. Dublin tel: +353 1 412 4476 mob: 086 26 25 438 fax: +353 1 401 3748 e-mail: ronan@rmda.ie				This Drawing is Copyright ©	
REV	DATE	BY	CHECKED	DESCRIPTION	
I	31/01/2025	PL	RMD	Planning	
H	13/09/2024	PL	RMD	Planning	
G	01/05/2024	PL	RMD	Planning	
F	28/03/2024	PL	RMD	Planning	
E	22/02/2024	PL	RMD	Planning	
D	27/11/2023	PL	RMD	Planning	
C	08/11/2022	PL	RMD	Planning	
B	03/11/2022	PL	RMD	Planning	
A	19/10/2022	PL	RMD	Planning	