




KEY PLAN.
SCALE 1:2000

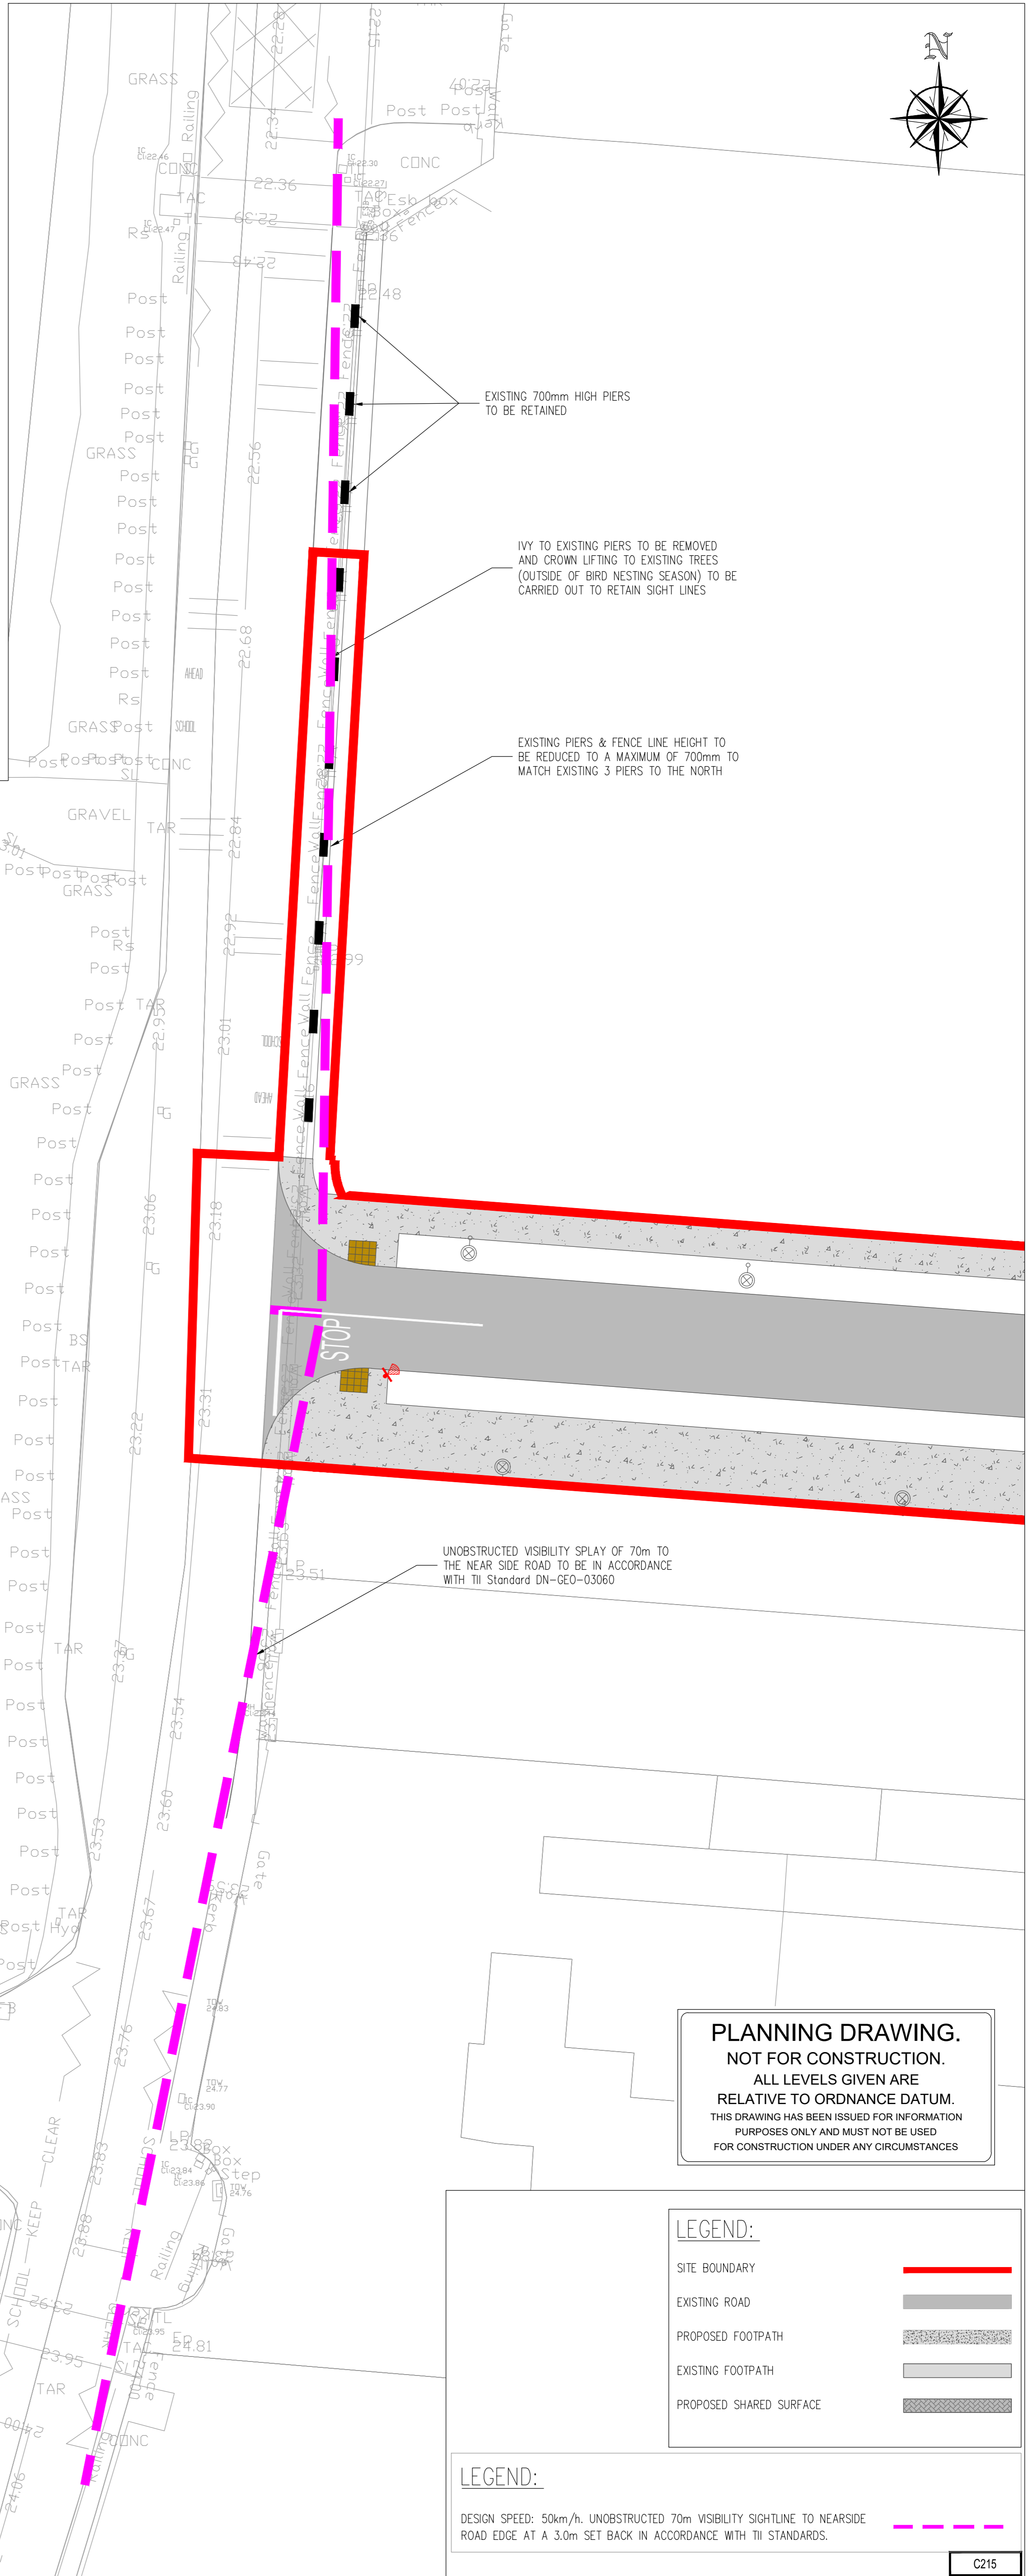

PLANNING DRAWING.
NOT FOR CONSTRUCTION.
ALL LEVELS GIVEN ARE
RELATIVE TO ORDNANCE DATUM.
THIS DRAWING HAS BEEN ISSUED FOR INFORMATION
PURPOSES ONLY AND MUST NOT BE USED
FOR CONSTRUCTION UNDER ANY CIRCUMSTANCES

LEGEND:

SITE BOUNDARY	
EXISTING ROAD	
PROPOSED FOOTPATH	
EXISTING FOOTPATH	
PROPOSED SHARED SURFACE	

LEGEND:

DESIGN SPEED: 50km/h. UNOBSTRUCTED 70m VISIBILITY SIGHTLINE TO NEARSIDE ROAD EDGE AT A 3.0m SET BACK IN ACCORDANCE WITH TII STANDARDS.

C215

NOTES

- For setting out refer to Architect's drawings.
- This drawing to be read in conjunction with all other Architectural and Engineering drawings and all other relevant drawings and Specifications.
- DO NOT SCALE THIS DRAWING. Use figured dimensions only.
- No part of this document may be reproduced or transmitted in any form or stored in any retrieval system of any nature without the written permission as copyright holder except as agreed for use on the project for which the document was originally issued.
- Ordnance Survey Ireland Licence Number EN 0074025

Rev. No.	Date	REVISION NOTE	Dim. By	Chkd. By
P01	2025.05.12	DRAWING UPDATED FOR RFI ISSUE	AB	GL

Architect	CCK Architects			
Project	Development at Former Teagasc Lands Kinsealy, Co. Dublin			
Title	Southern Access Junction & Signals On Malahide Road			
Dwg. No.	C215-CSC-00-XX-DR-C-0038			
Date	Dim by	Chkd by	Aprvd by	Scale
Sep' 2024	AB	FB	NB	1:250@A1
Revision				P01

CS Consulting Group
DUBLIN | LONDON | LIMERICK

Head Office
19-22 Dame Street, Dublin 2.
T: +353 (0)1 5480863
e: info@csconsulting.ie
w: www.csconsulting.ie

Quality Environment I.S. EN ISO 9001:2008
NSAI Certified I.S. EN ISO 14001:2004
Health & Safety OHSAS 18001:2007